


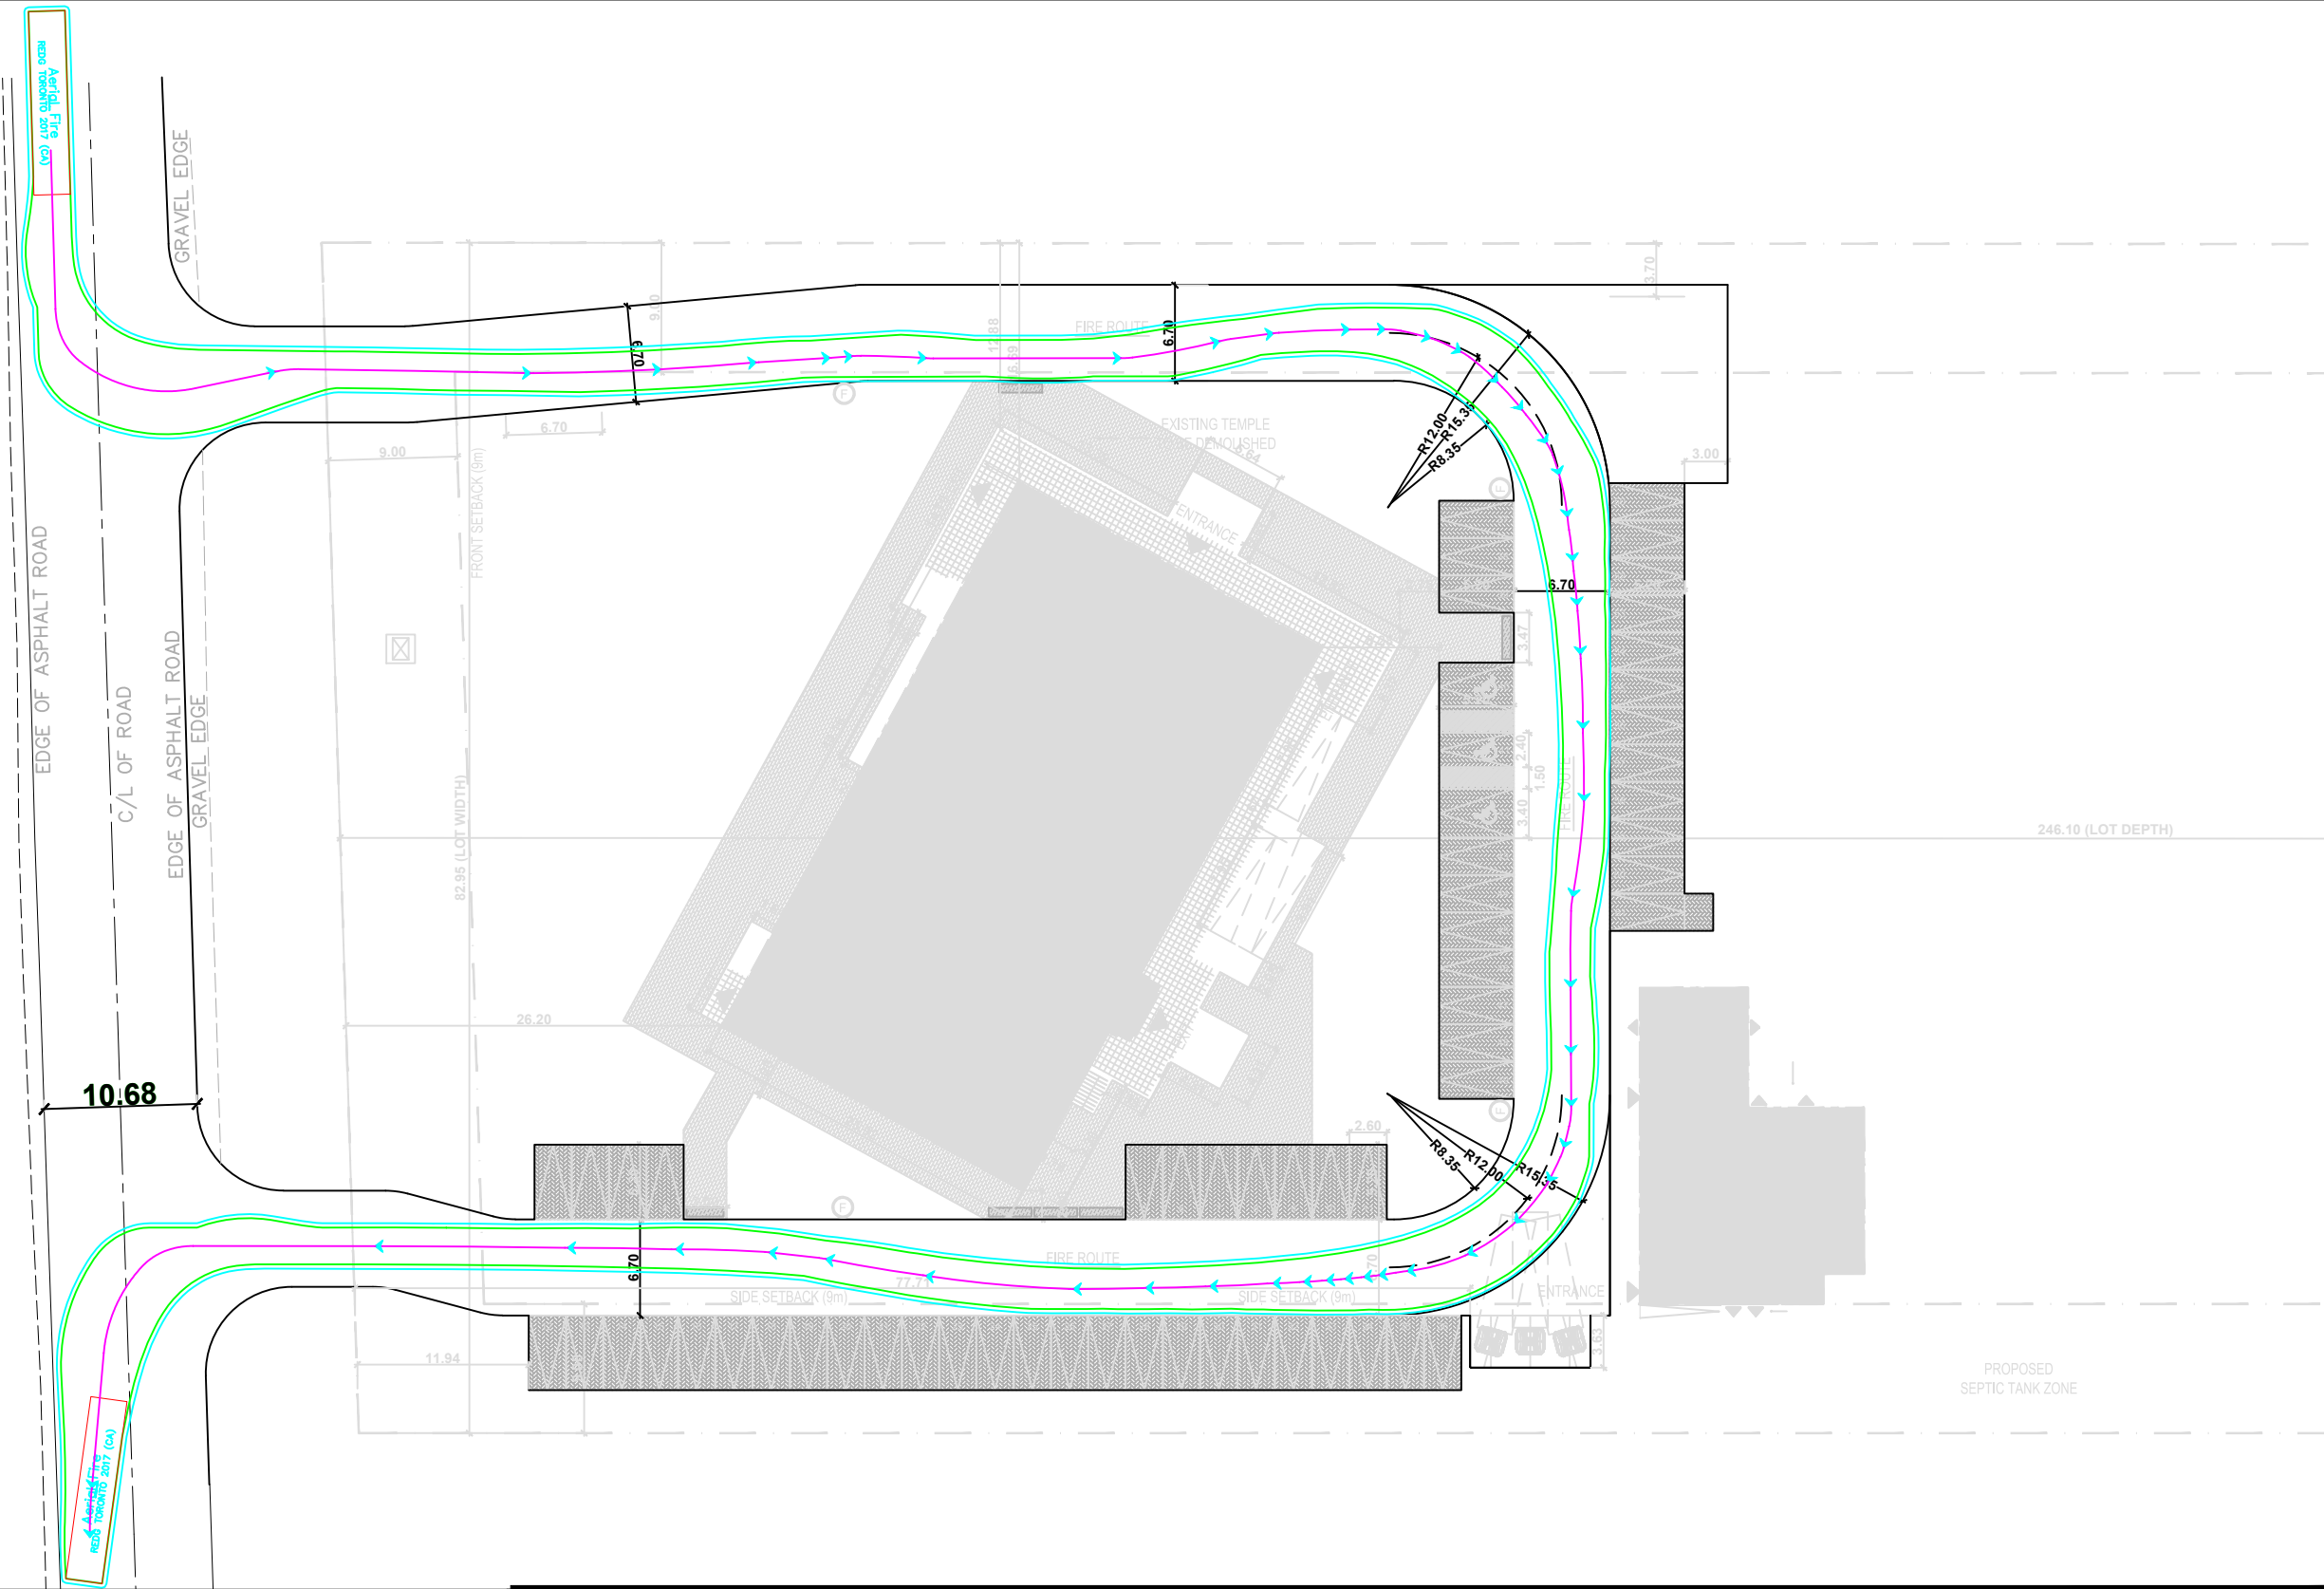


LEGEND

- SWEPT PATH LIMIT
- 0.3m BUFFER
- TRUCK CENTERLINE



FIRE GEOMETRIC ASSESSMENT
ROGER STEVEN RD TEMPLE
ROUND TRIP 2

DRAFTER:	SCALE:
YZ	1:500
DESIGNER:	DATE:
YZ	2025/06/10
APPROVER:	PROJECT No:
DH	Z0016000
SHEET No:	DRAWING No:

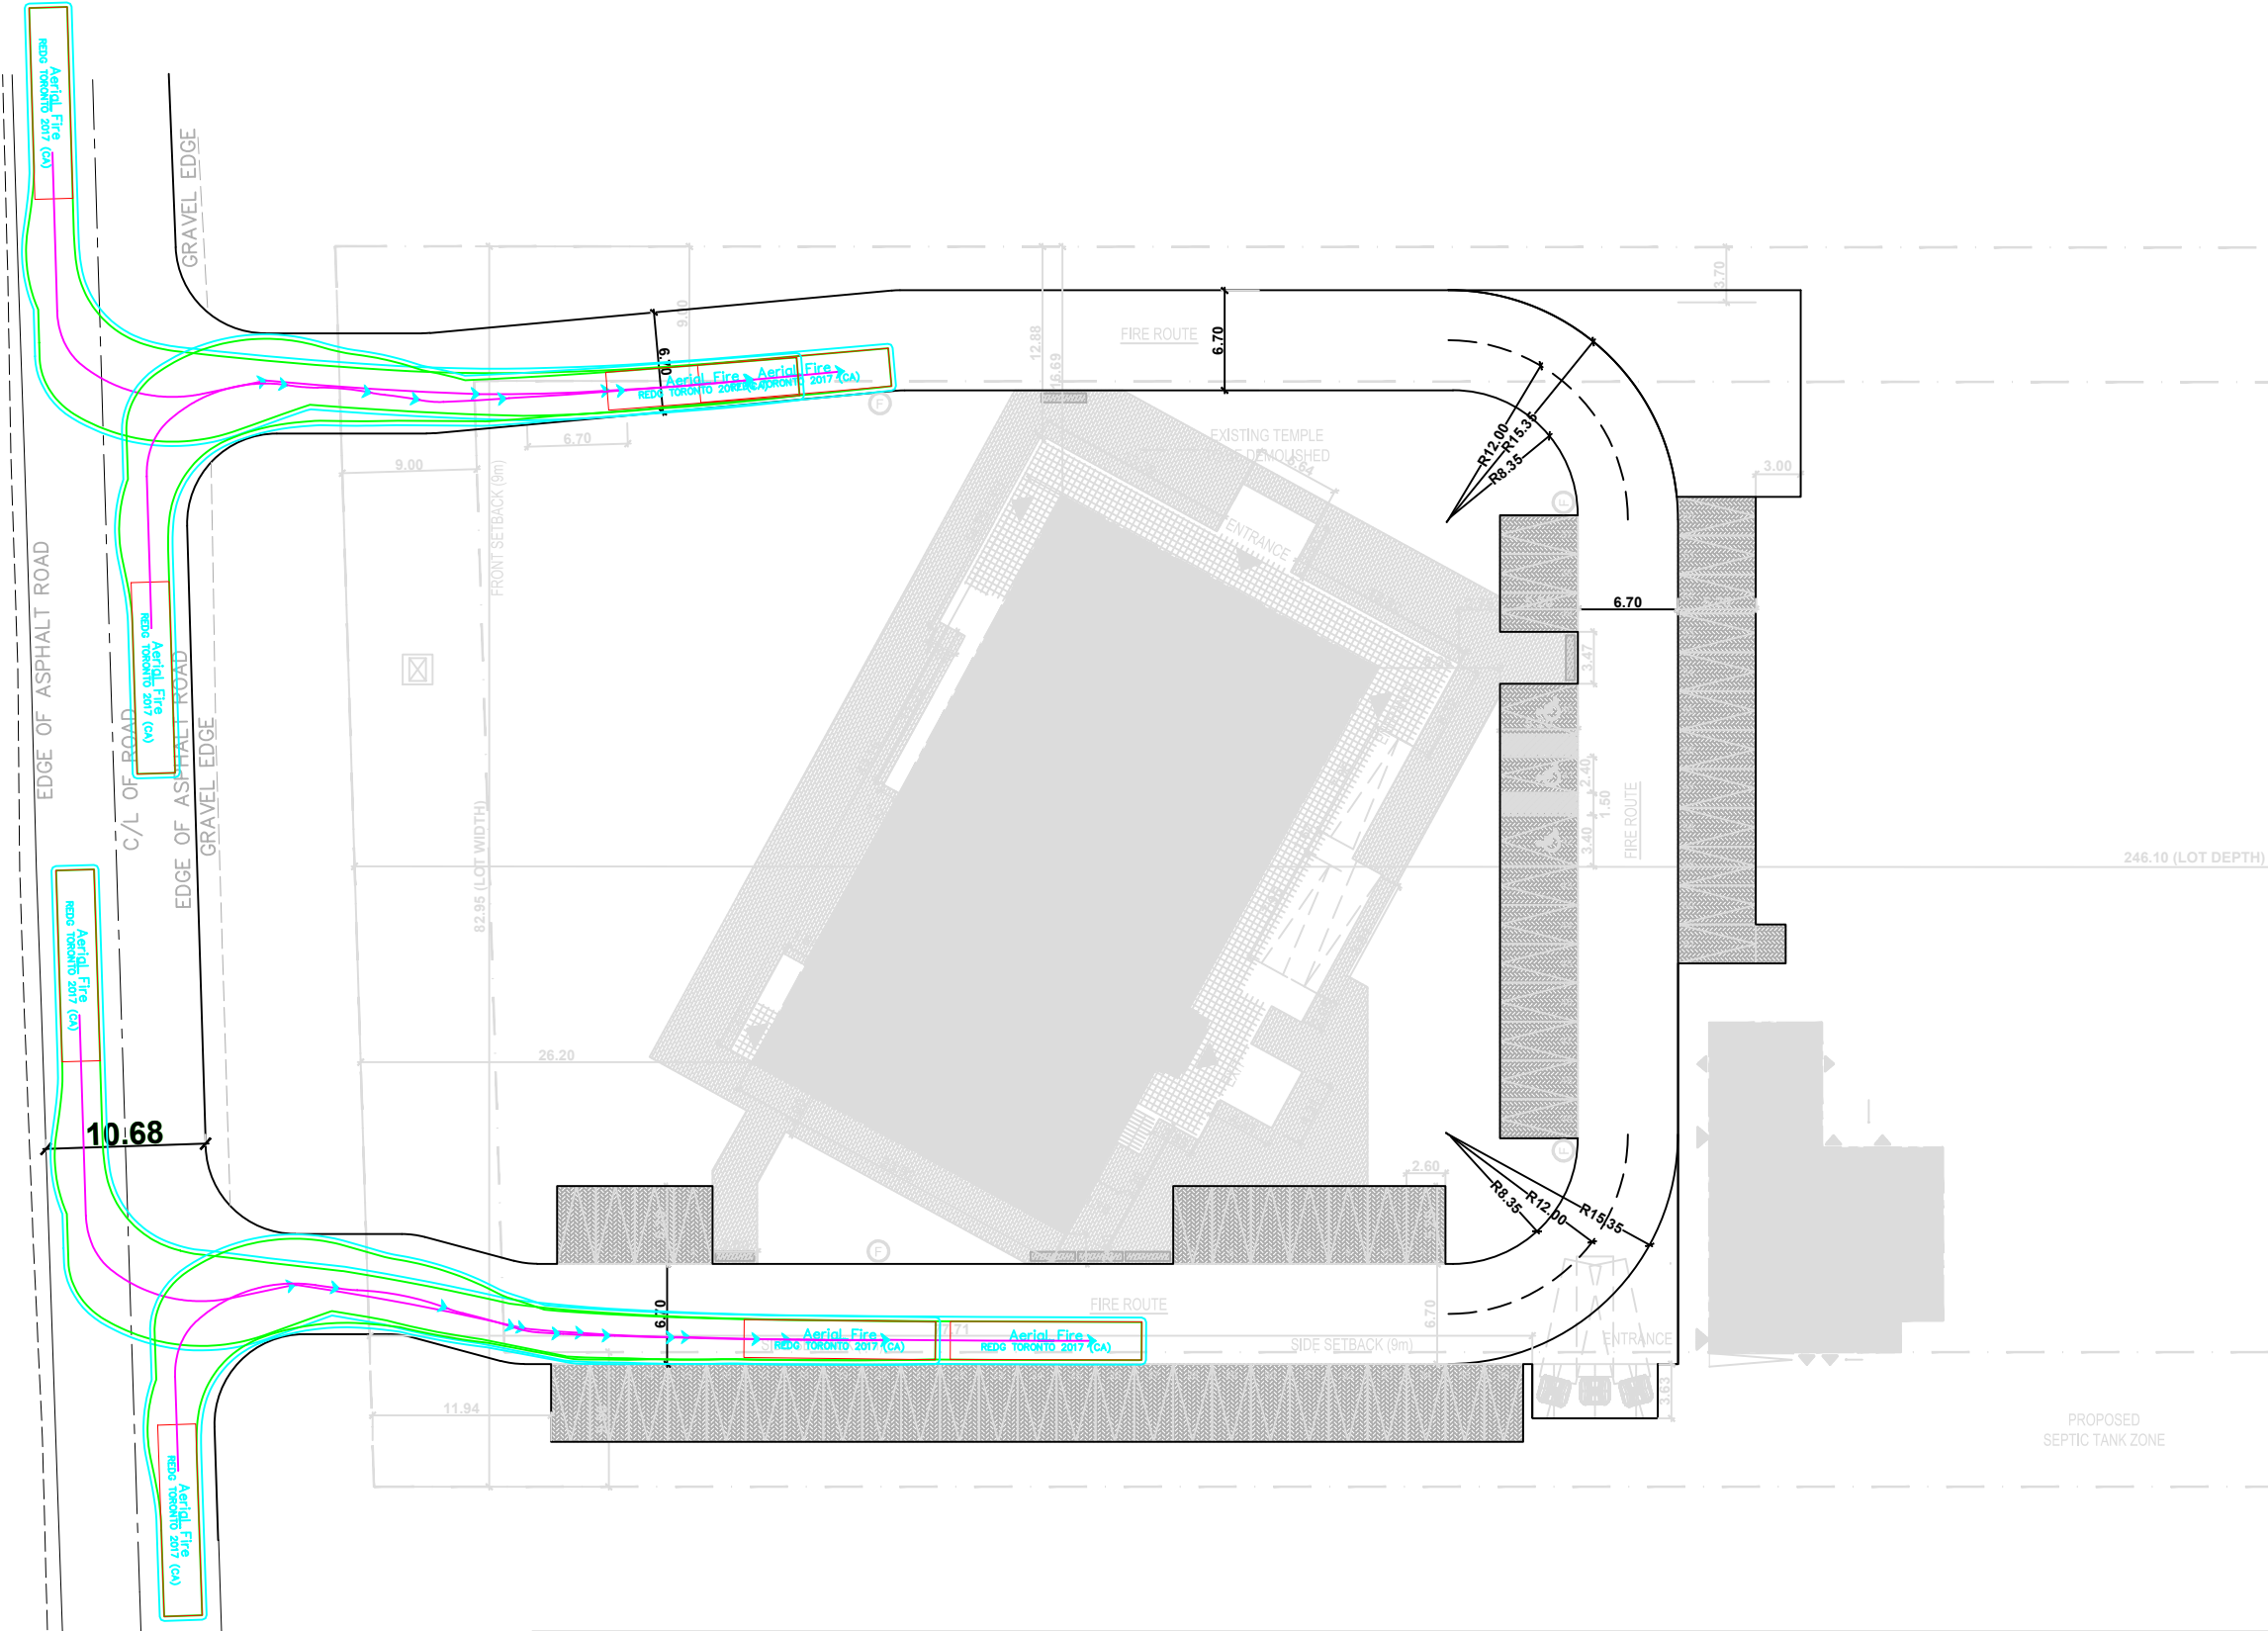


LEGEND

- SWEPT PATH LIMIT
- 0.3m BUFFER
- TRUCK CENTERLINE



FIRE GEOMETRIC ASSESSMENT
ROGER STEVEN RD TEMPLE
TURNING MOVEMENT

DRAFTER:	SCALE:
YZ	1:500
DESIGNER:	DATE:
YZ	2025/06/10
APPROVER:	PROJECT No:
DH	Z0016000
SHEET No:	DRAWING No:

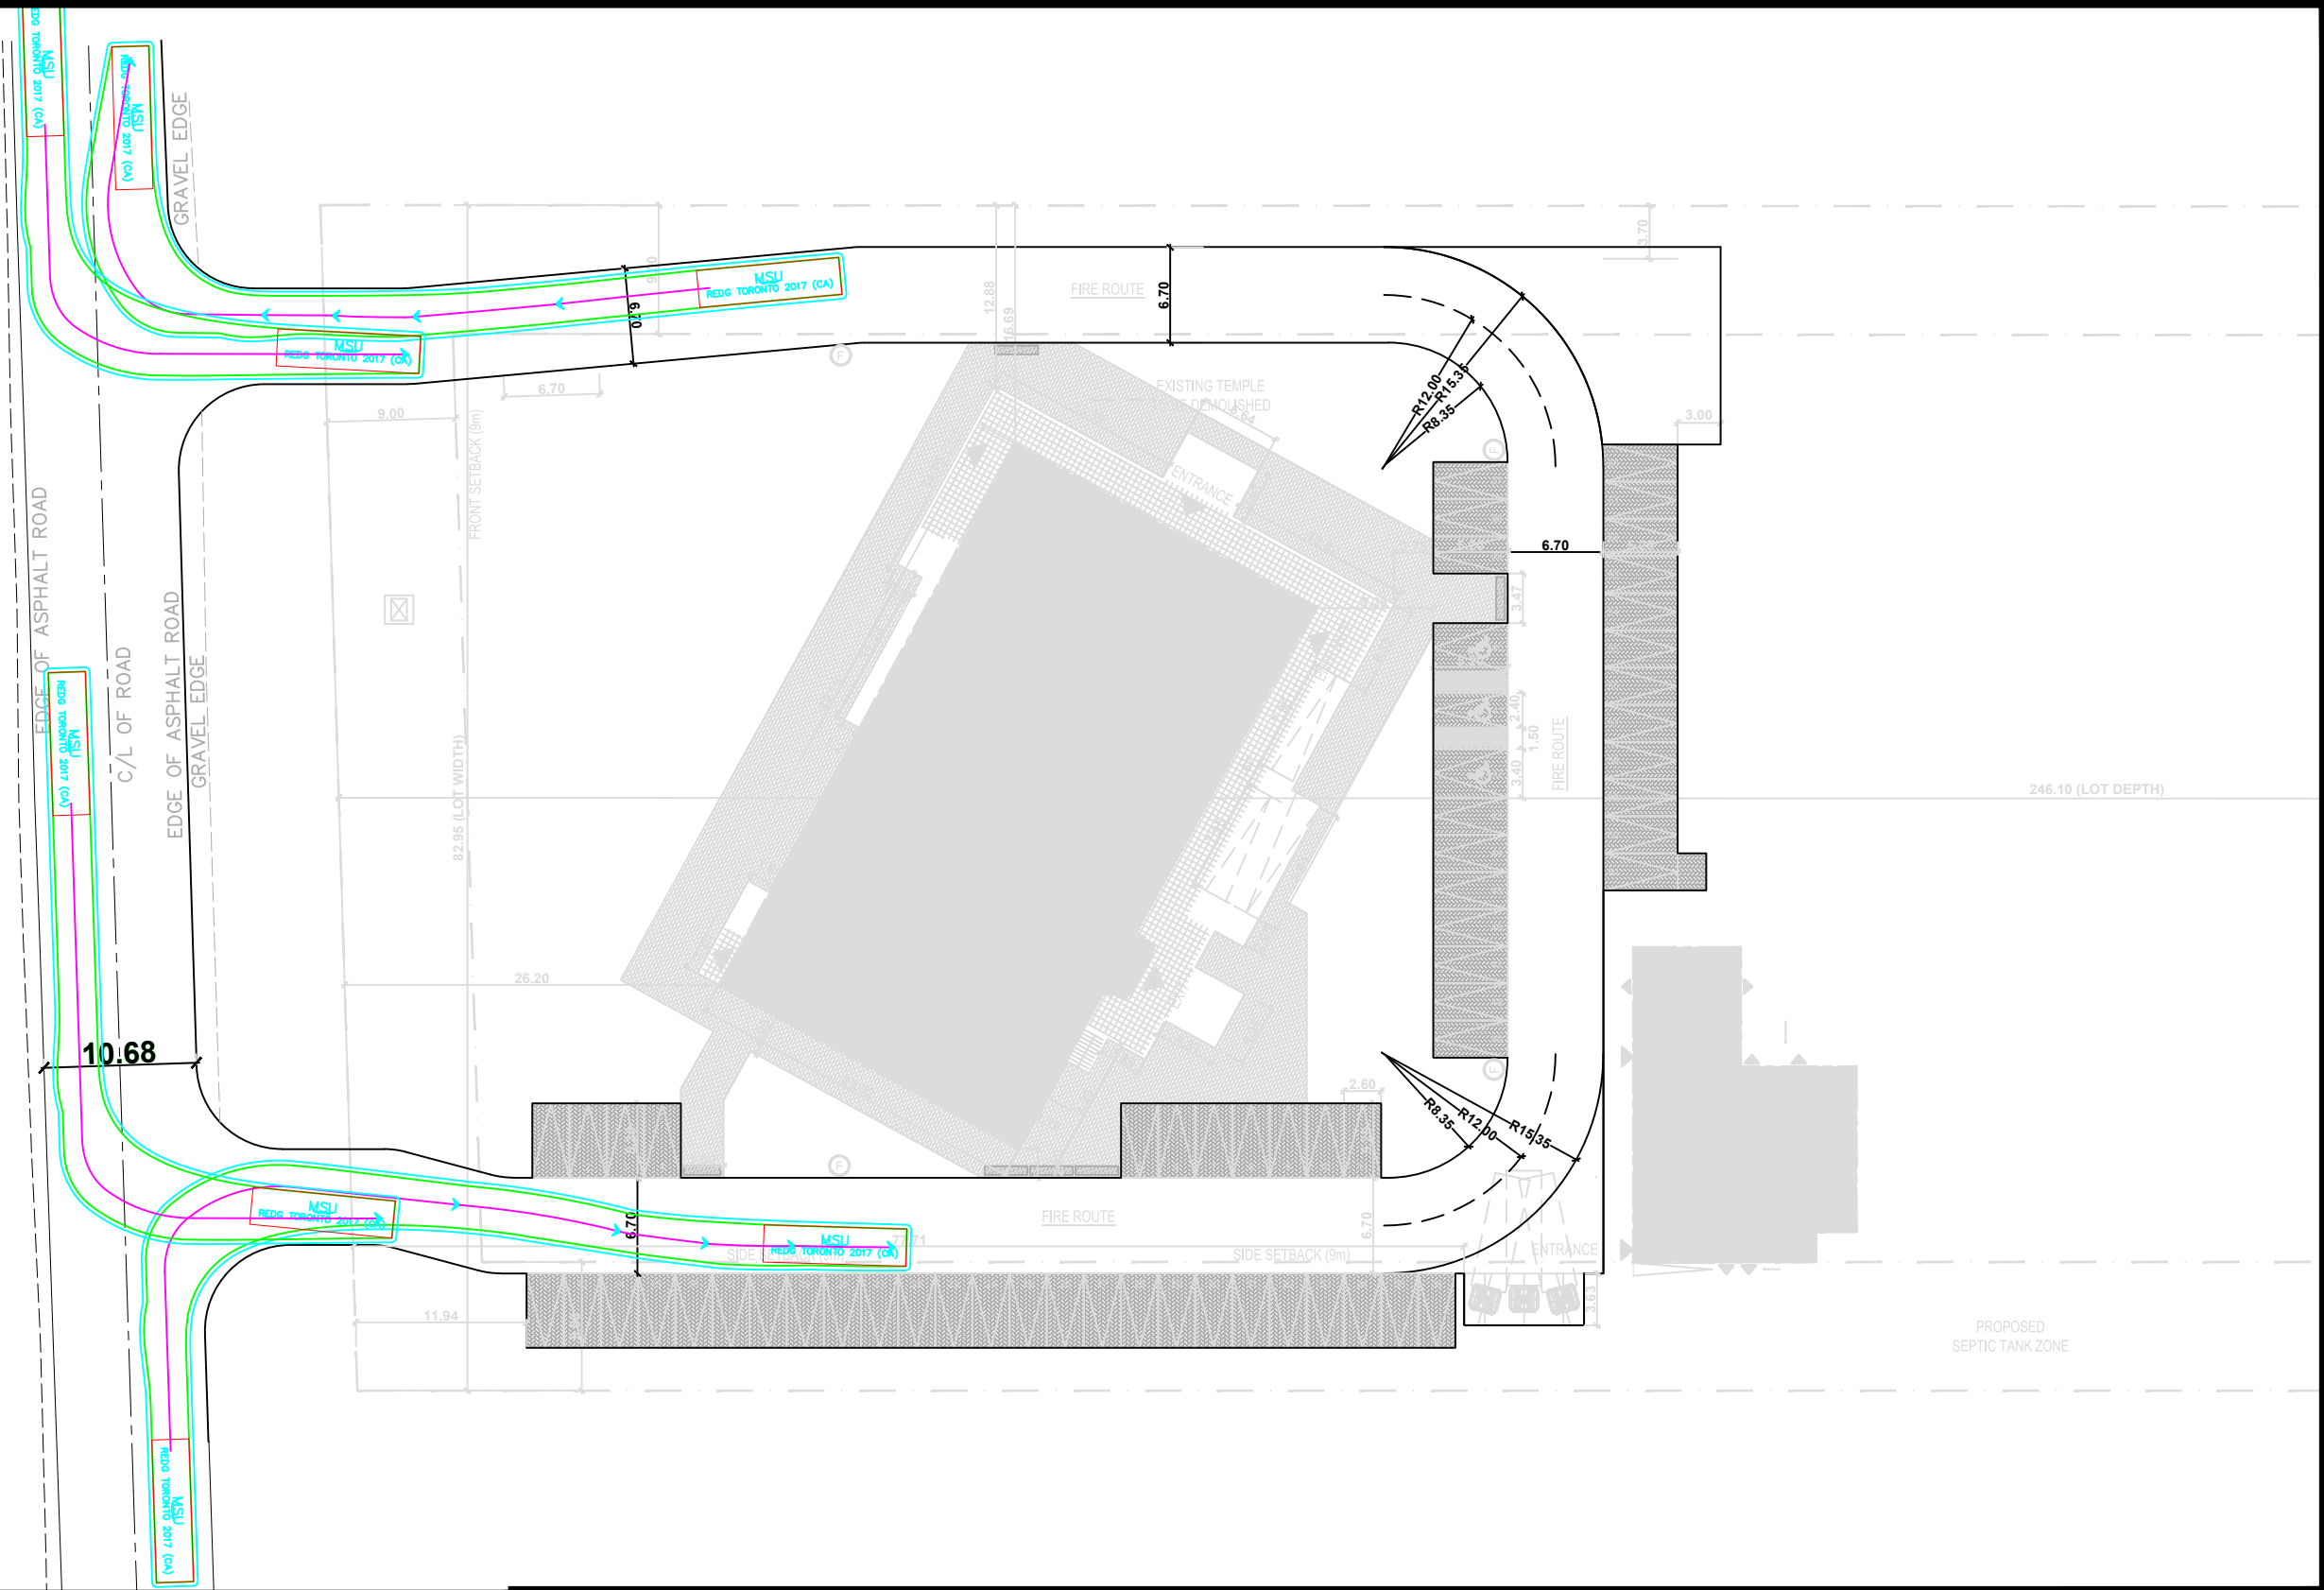


LEGEND

- SWEPT PATH LIMIT
- 0.3m BUFFER
- TRUCK CENTERLINE



MSU GEOMETRIC ASSESMENT
ROGER STEVEN RD TEMPLE
TURNING MOVEMENT

DRAFTER:	SCALE:
YZ	1:500
DESIGNER:	DATE:
YZ	2025/06/10
APPROVER:	PROJECT No:
DH	Z0016000
SHEET No:	DRAWING No:

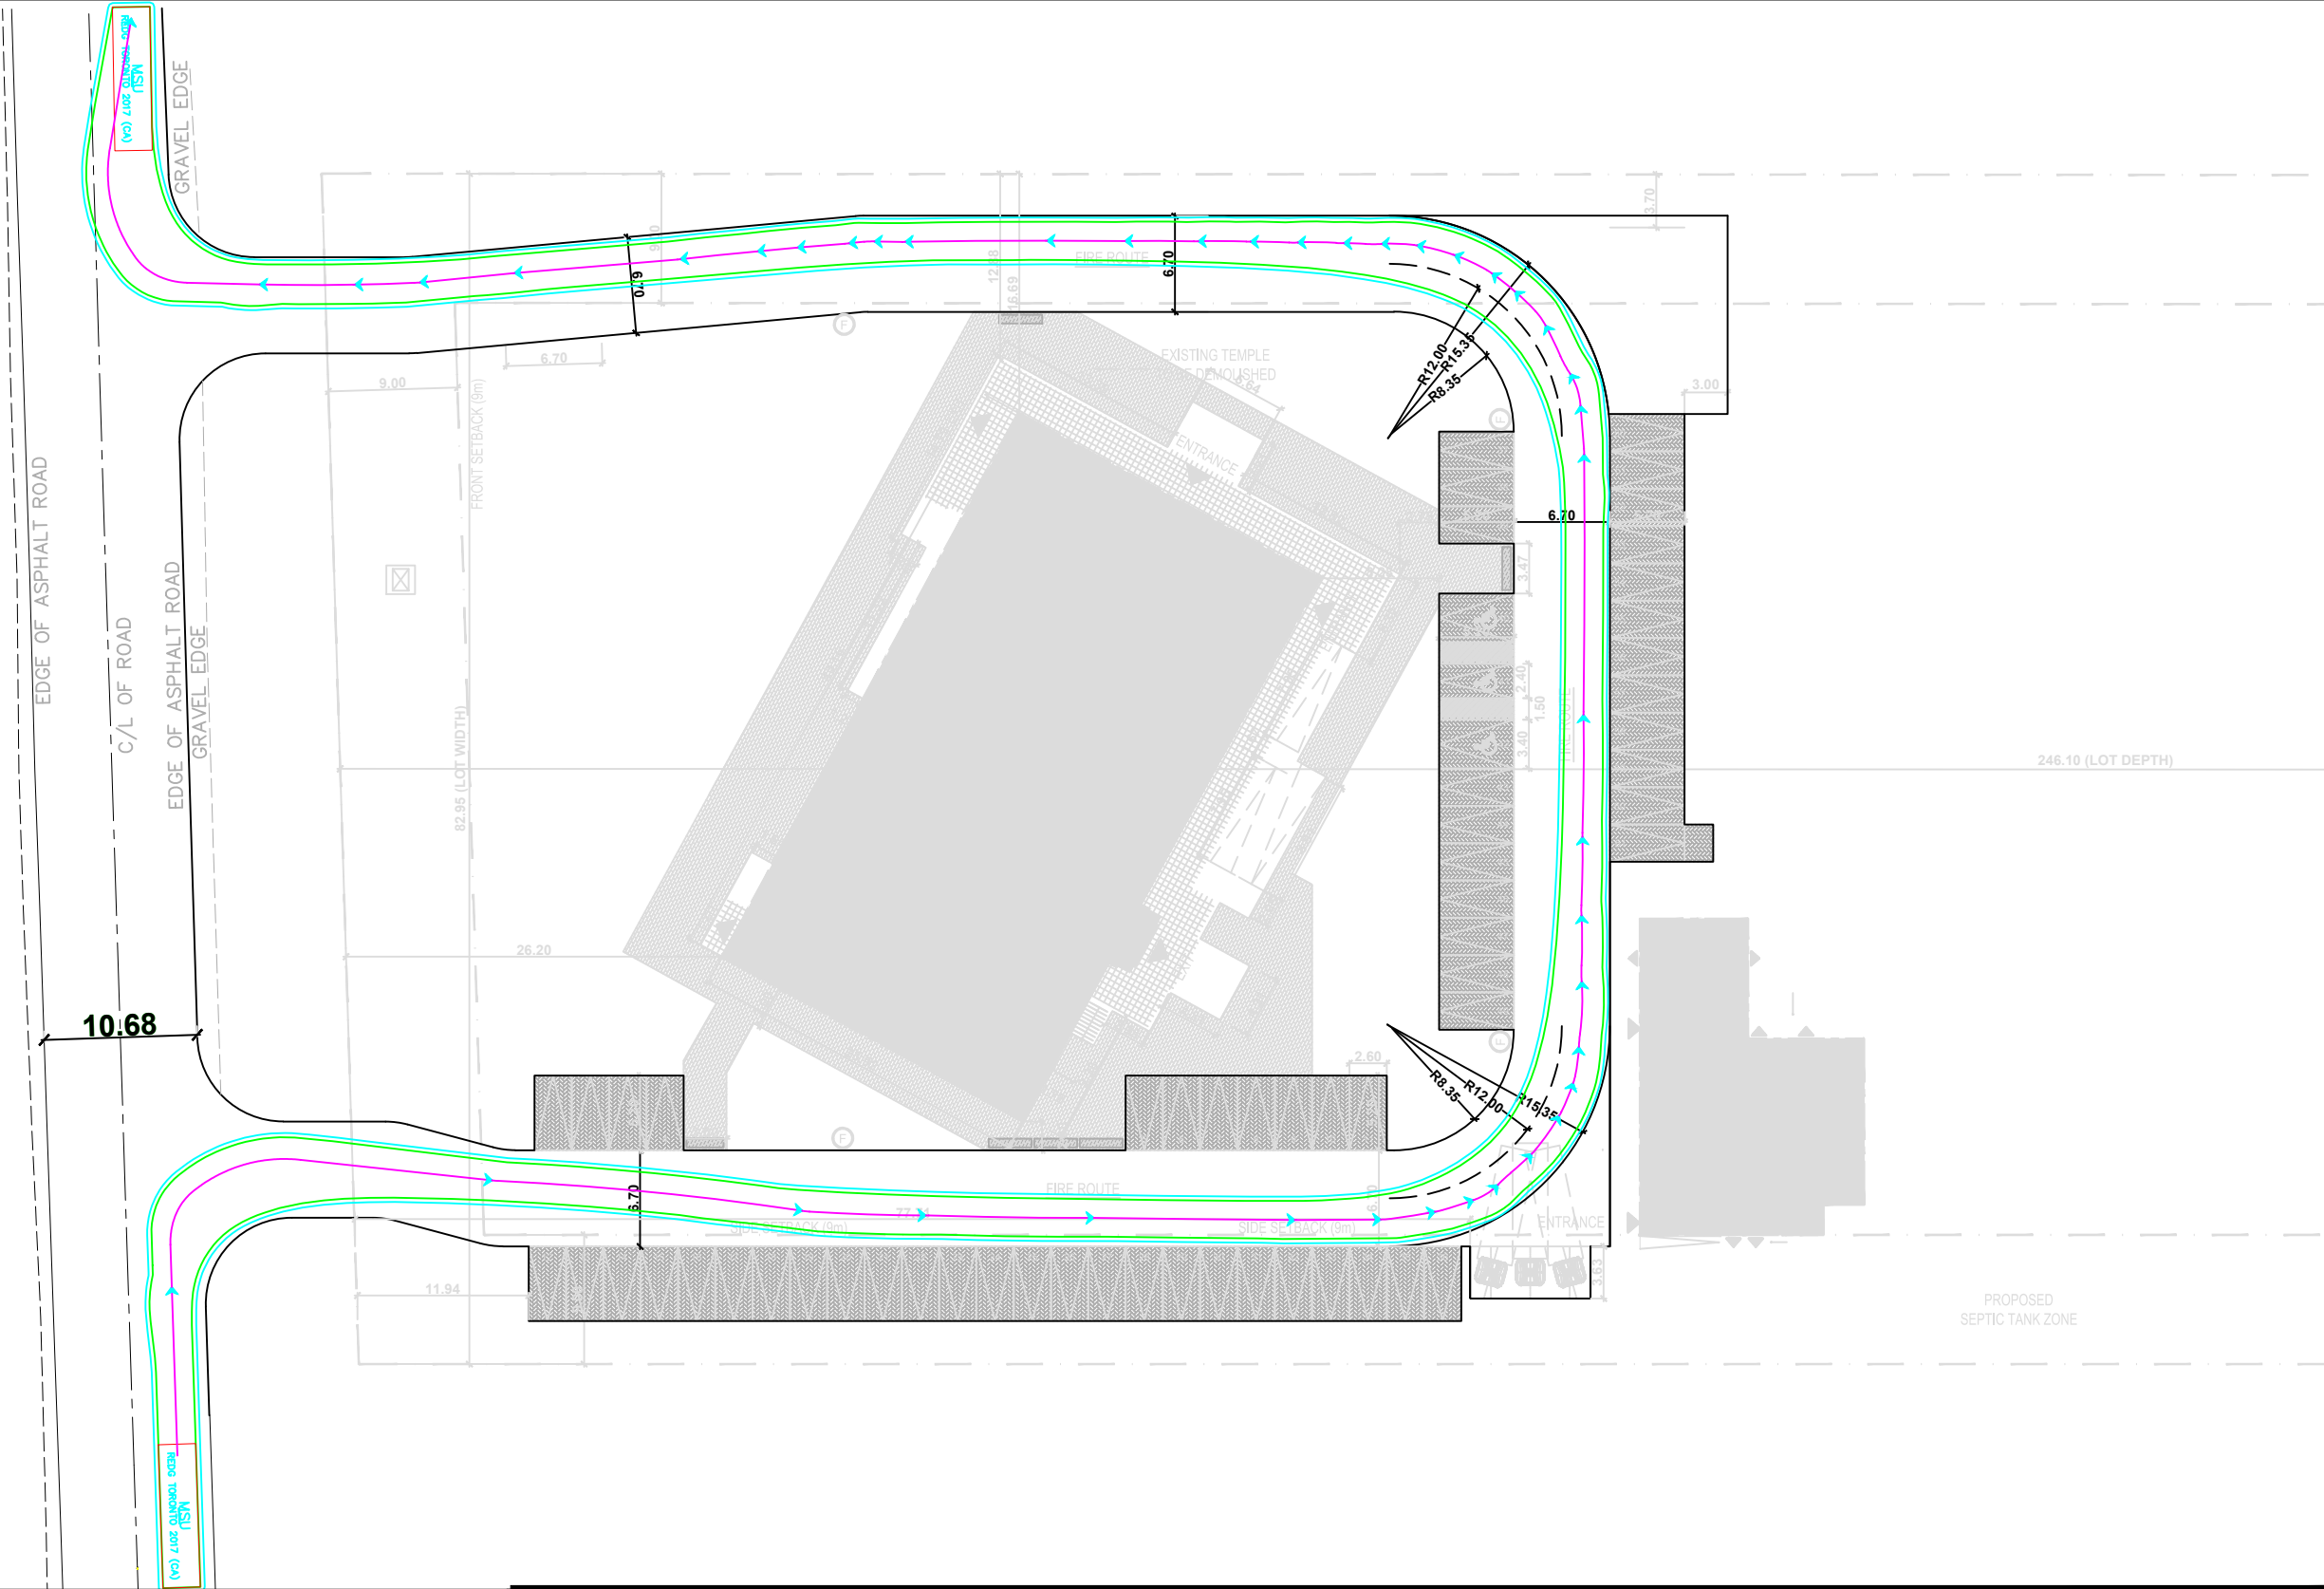

LEGEND	
—	SWEPT PATH LIMIT
—	0.3m BUFFER
—	TRUCK CENTERLINE



MSU GEOMETRIC ASSESSMENT
ROGER STEVEN RD TEMPLE
ROUND TRIP

DRAFTER: YZ	SCALE: 1:500
DESIGNER: YZ	DATE: 2025/06/10
APPROVER: DH	PROJECT No: Z0016000
SHEET No:	DRAWING No: