



TOPOGRAPHIC SKETCH OF THE
NEW CONSTRUCTION AT WESTGATE SHOPPING CENTER

CITY OF OTTAWA

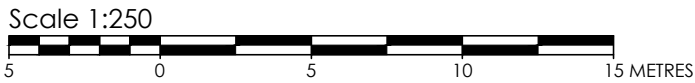

Stantec Geomatics Ltd.

© Copyright 2023 Stantec Geomatics Ltd. The reproduction, alteration or use of this REPORT in whole or in part without the express permission of Stantec Geomatics Ltd. is STRICTLY PROHIBITED.

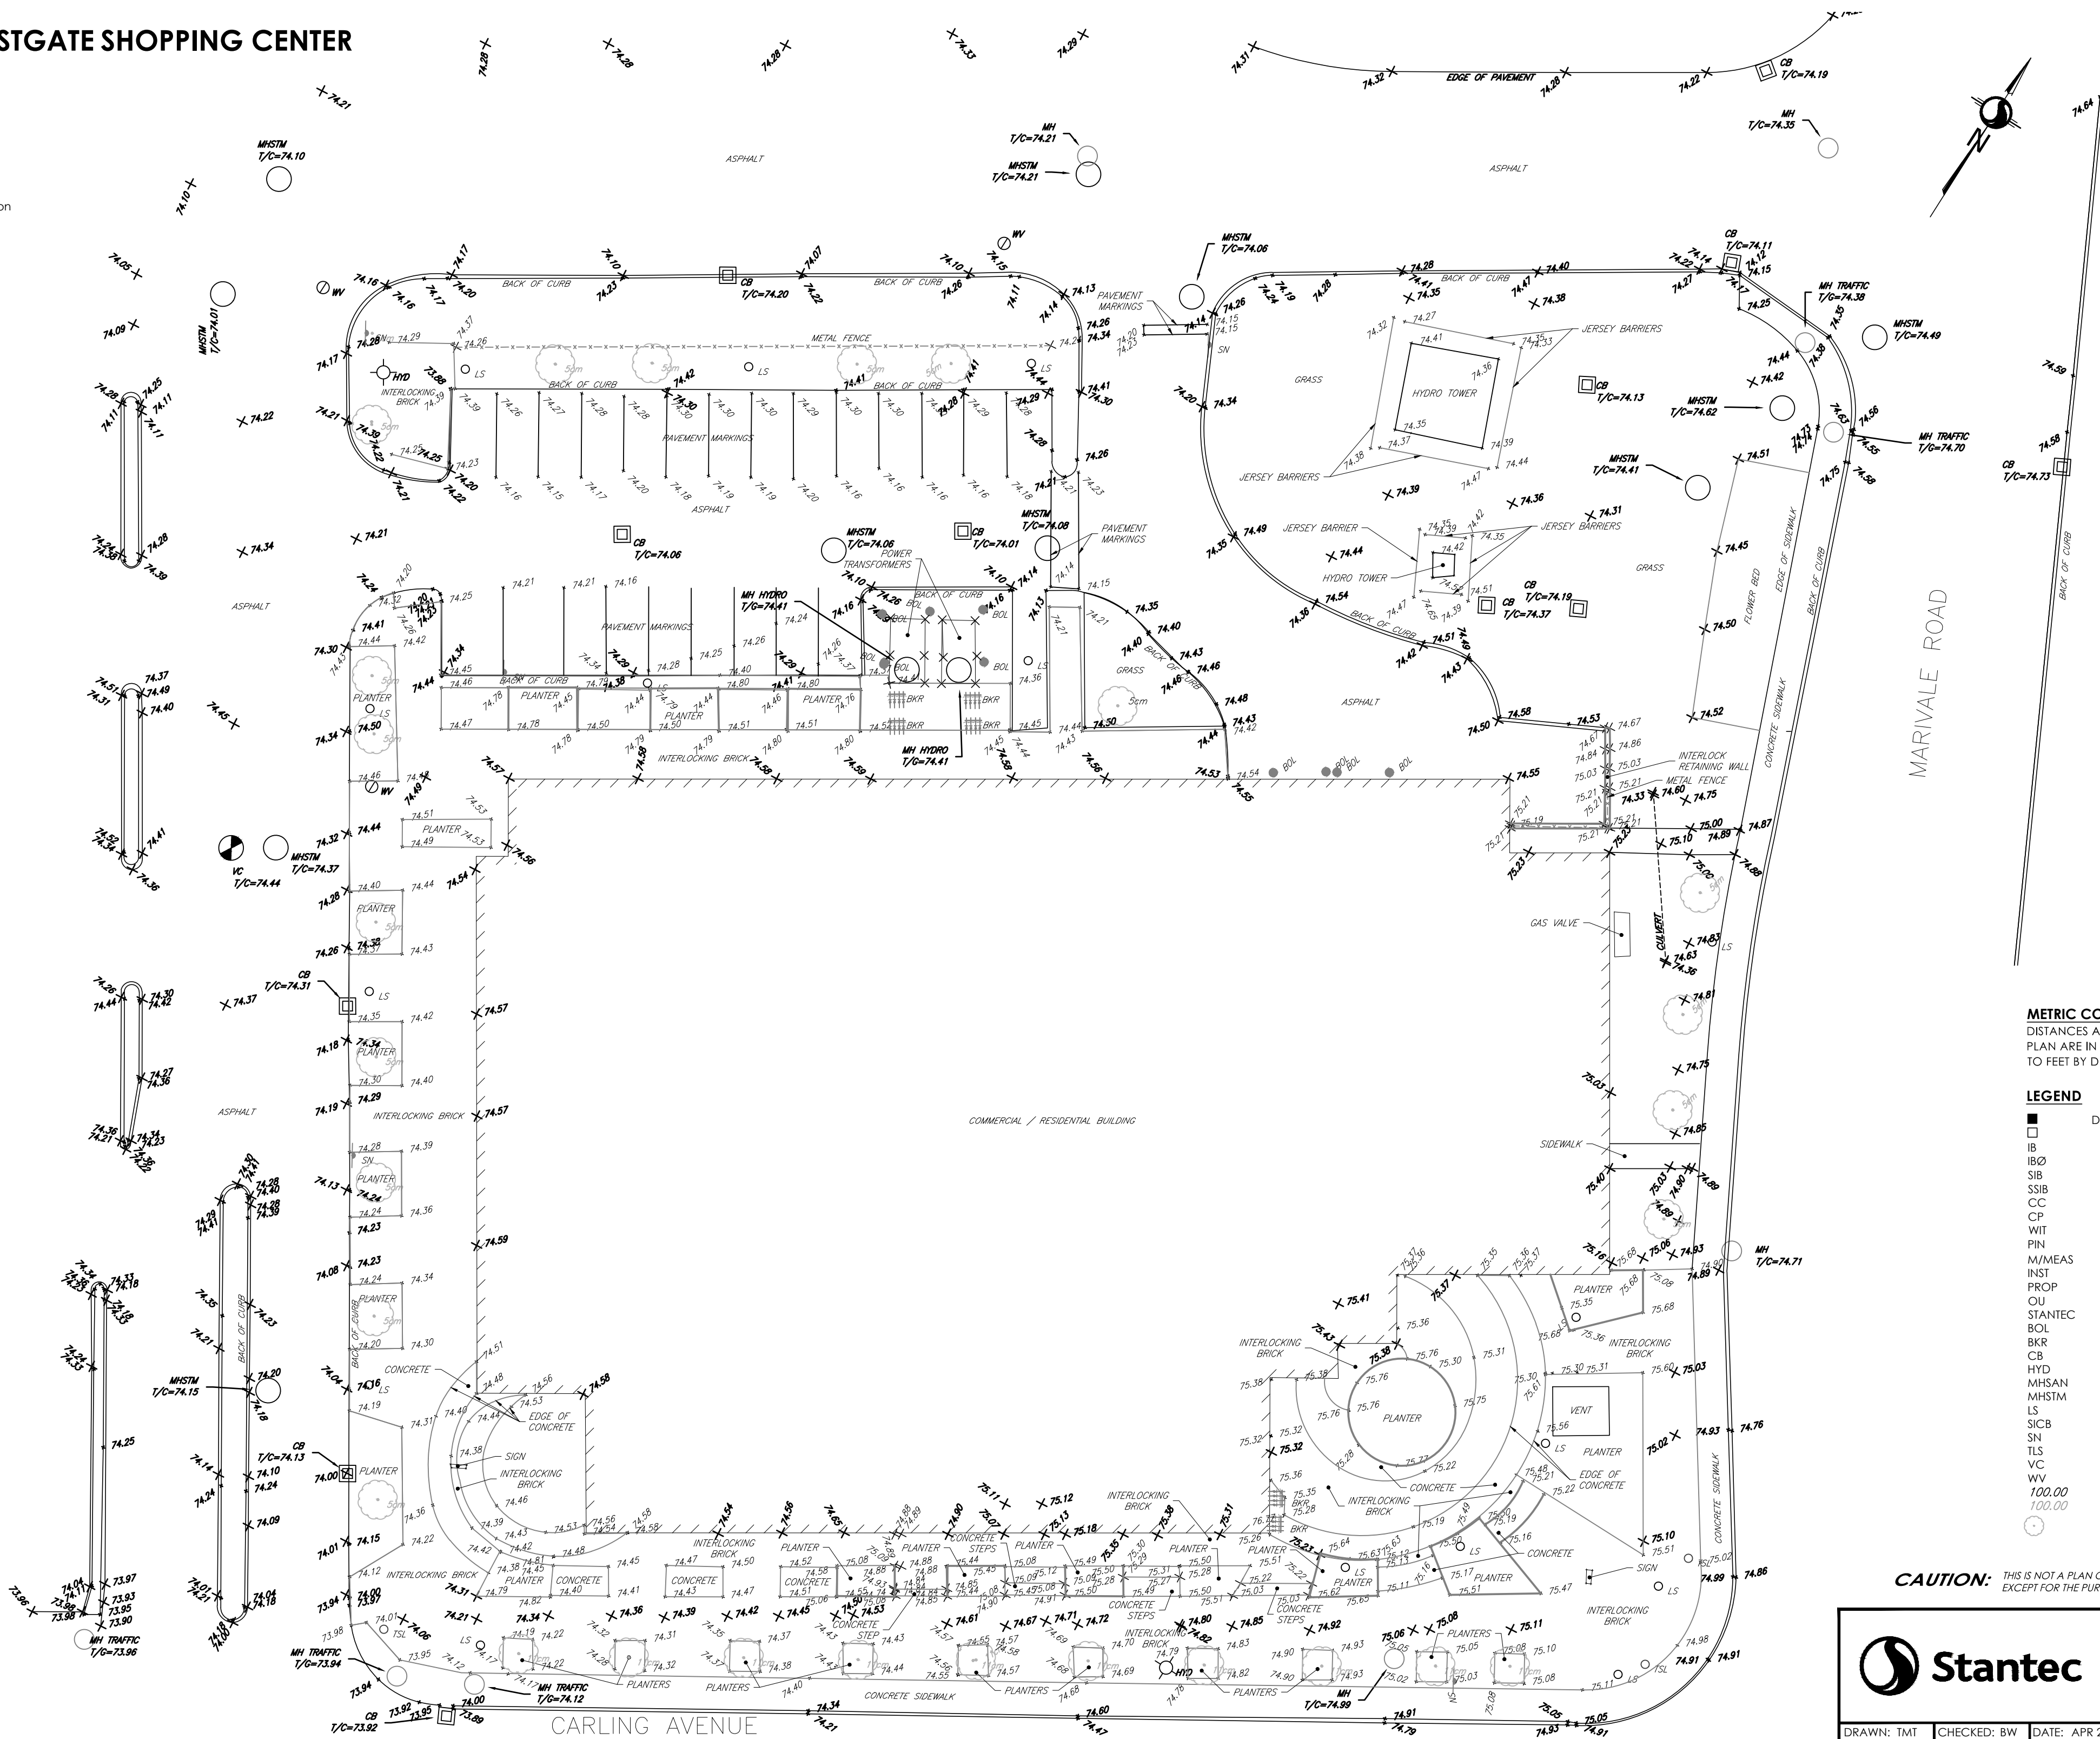

METRIC CONVERSION
DISTANCES AND COORDINATES SHOWN ON THIS PLAN ARE IN METRES AND CAN BE CONVERTED TO FEET BY DIVIDING BY 0.3048

LEGEND	
■	DENOTES
□	FOUND MONUMENTS
IB	SET MONUMENTS
IBØ	IRON BAR
SIB	ROUND IRON BAR
SSIB	STANDARD IRON BAR
CC	SHORT STANDARD IRON BAR
CP	CUT CROSS
WIT	CONCRETE PIN
PIN	WITNESS
M/MEAS	IDENTIFICATION NUMBER
INST	MEASURED
PROP	INSTRUMENT
OU	PROPORTIONED
STANTEC	ORIGIN UNKNOWN
BOL	STANTEC GEOMATICS LTD.
BKR	BOLLARD
CB	BICYCLE RACK
HYD	CATCH BASIN
MHSAN	FIRE HYDRANT
MHSTM	SANITARY MANHOLE
LS	STORM MANHOLE
SICB	LIGHT STANDARD
SN	SIDE INLET CATCH BASIN
TLS	SIGN
VC	TRAFFIC LIGHT STANDARD
WV	VALVE CHAMBER
100.00	WATER VALVE
100.00	ELEVATIONS NOV. 3, 2022
	ELEVATIONS APR. 27, 2023
	TREE DECIDUOUS
	(D.B.H. SHOWN)

CAUTION: THIS IS NOT A PLAN OF SURVEY AND SHALL NOT BE USED EXCEPT FOR THE PURPOSE INDICATED IN THE TITLEBLOCK.

Stantec Geomatics Ltd.

CANADA LANDS SURVEYORS
ONTARIO LAND SURVEYORS
1331 CLYDE AVENUE, SUITE 300
OTTAWA, ONTARIO, K2C 3G4
TEL: 613.722.4420
stantec.com



DRAWN: TMT CHECKED: BW DATE: APR 28, 2023 PROJECT No.: 161614187-210