


28 June 2022 8:24 AM
W:\active\161614159\construction\drawing\161614159-101-GroddasBuild.ctb_c36.dwg

TOPOGRAPHIC SKETCH OF THE
PRIVATE ROAD
WESTGATE
CITY OF OTTAWA

Scale 1:250
0 5 10 15 METRES
Stantec Geomatics Ltd.

© Copyright 2022 Stantec Geomatics Ltd. The reproduction, alteration or use of this REPORT in whole or in part without the express permission of Stantec Geomatics Ltd. is STRICTLY PROHIBITED.

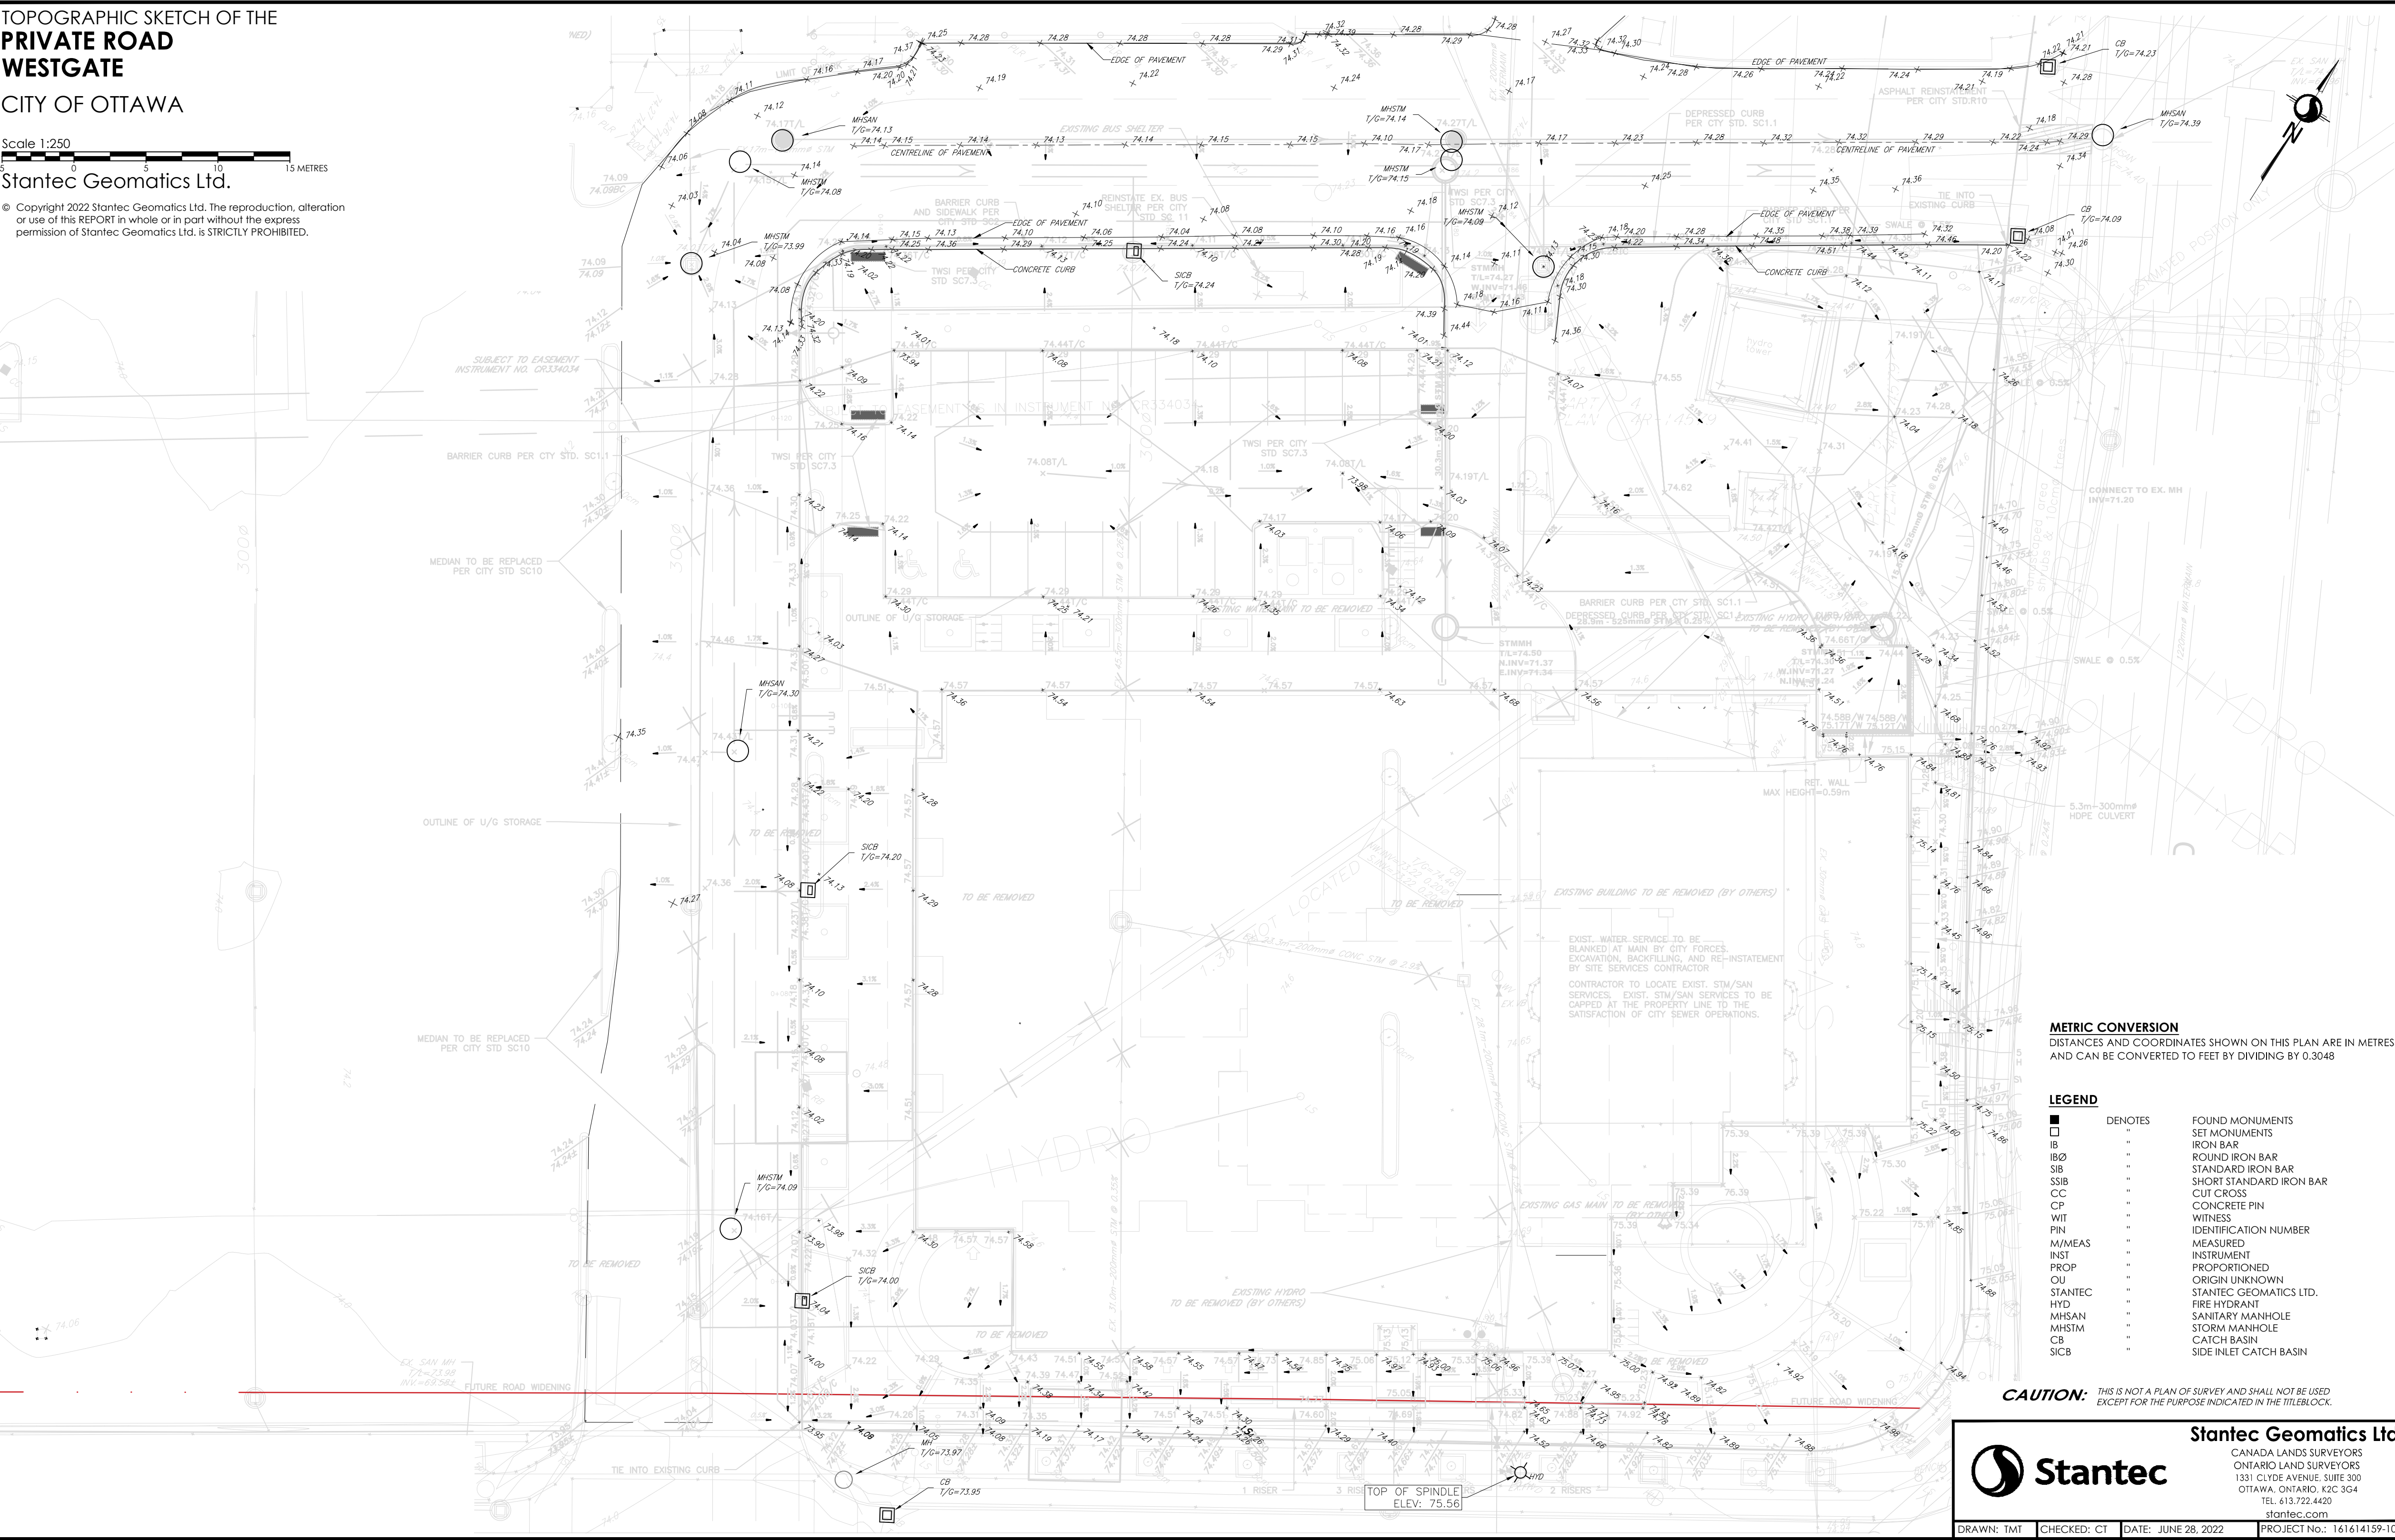

METRIC CONVERSION
DISTANCES AND COORDINATES SHOWN ON THIS PLAN ARE IN METRES
AND CAN BE CONVERTED TO FEET BY DIVIDING BY 0.3048

LEGEND	
■	DENOTES
□	FOUND MONUMENTS
IB	SET MONUMENTS
IBØ	IRON BAR
SIB	ROUND IRON BAR
SSIB	STANDARD IRON BAR
CC	SHORT STANDARD IRON BAR
CP	CUT CROSS
WIT	CONCRETE PIN
PIN	WITNESS
M/MEAS	IDENTIFICATION NUMBER
INST	MEASURED
PROP	INSTRUMENT
ORIG	PROPORTIONED
ORIG	ORIGIN UNKNOWN
STANTEC	STANTEC GEOMATICS LTD.
HYD	FIRE HYDRANT
MHSAN	SANITARY MANHOLE
MHSTM	STORM MANHOLE
CB	CATCH BASIN
SICB	SIDE INLET CATCH BASIN

CAUTION: THIS IS NOT A PLAN OF SURVEY AND SHALL NOT BE USED
EXCEPT FOR THE PURPOSE INDICATED IN THE TITLE BLOCK.



Stantec Geomatics Ltd.

CANADA LANDS SURVEYORS
ONTARIO LAND SURVEYORS
1331 CLYDE AVENUE, SUITE 300
OTTAWA, ONTARIO, K2C 3G4
TEL. 613.722.4420
stantec.com

DRAWN: TMT | CHECKED: CT | DATE: JUNE 28, 2022 | PROJECT No.: 161614159-101