


ABBOTT'S RUN BLOCK 13 SITE PLAN

Sheet List Table				
No.	REVISION No.	REVISION DATE	DRAWINGS	DESCRIPTION
0	02	2025-10-24	TITLE PAGE	
1	02	2025-10-24	GENERAL NOTES	
2	02	2025-10-24	DETAILS AND TABLE	
3	02	2025-10-24	GENERAL PLAN	
4	02	2025-10-24	Private Street 1	STA. 0+--10.000 TO STA. 0+75.216
5	02	2025-10-24	Private Street 1	STA. 0+75.216 TO STA. 0+189.408
6	02	2025-10-24	Private Street 1	STA. 0+189.408 TO STA. 0+275.855
7	02	2025-10-24	Servicing Block 2	STA. 0+--10.000 TO STA. 0+84.534
8	02	2025-10-24	Private Street 2	STA. 0+--10.000 TO STA. 0+81.173
9	02	2025-10-24	Private Street 3	STA. 0+--10.000 TO STA. 0+89.270
10	02	2025-10-24	Servicing Block 3	STA. 0+--10.000 TO STA. 0+54.839
11	02	2025-10-24	Servicing Block 1	STA. 0+--10.000 TO STA. 0+78.739
12	02	2025-10-24	Servicing Block 1	STA. 0+78.739 TO STA. 0+218.759
13	02	2025-10-24	Servicing Block 1	STA. 0+218.759 TO STA. 0+307.206
14	02	2025-10-24	GRADING PLAN	
15	02	2025-10-24	SANITARY DRAINAGE PLAN	
16	02	2025-10-24	STORM DRAINAGE PLAN	
17	02	2025-10-24	PONDING PLAN	
18	02	2025-10-24	EROSION AND SEDIMENT CONTROL PLAN STAGE 1	
19	02	2025-10-24	EROSION AND SEDIMENT CONTROL PLAN STAGE 2	

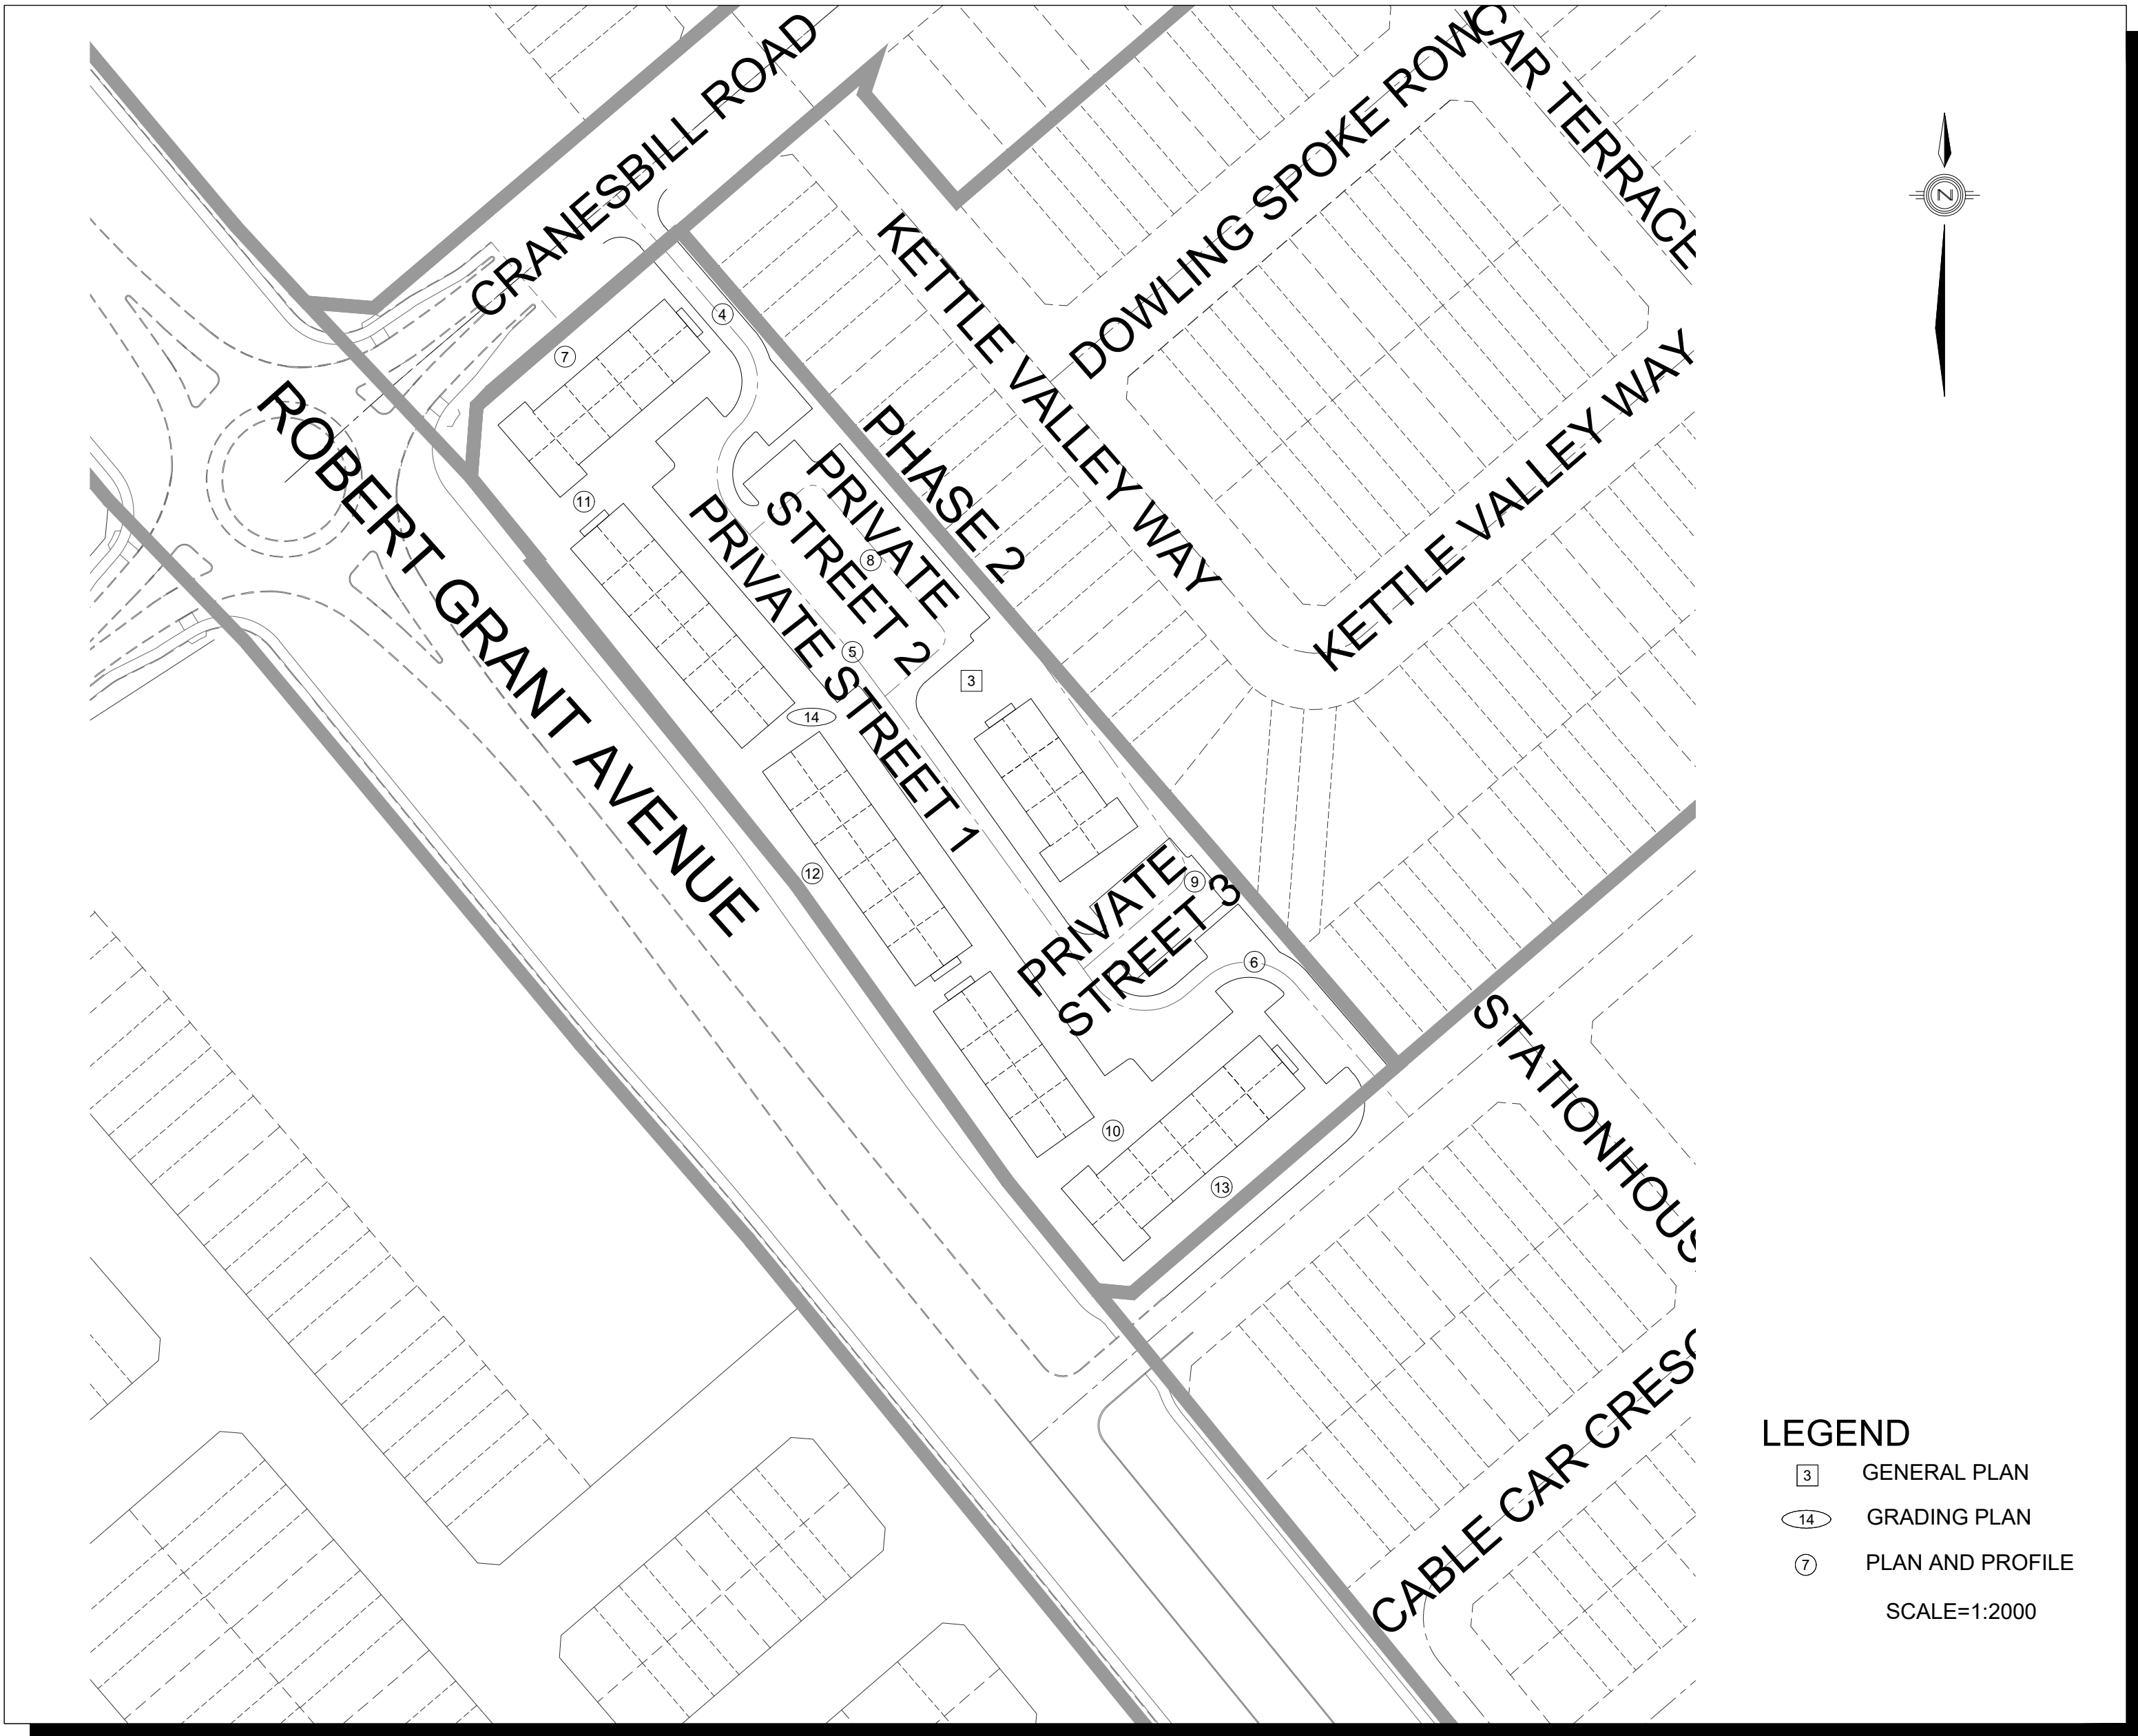

120 Iber Road, Unit 103
Stittsville, ON K2S 1E9
Tel. (613) 836-0856
Fax. (613) 836-7183
www.DSEL.ca

PROJECT No. 24-1403

CITY OF OTTAWA

MINTO GROUP