
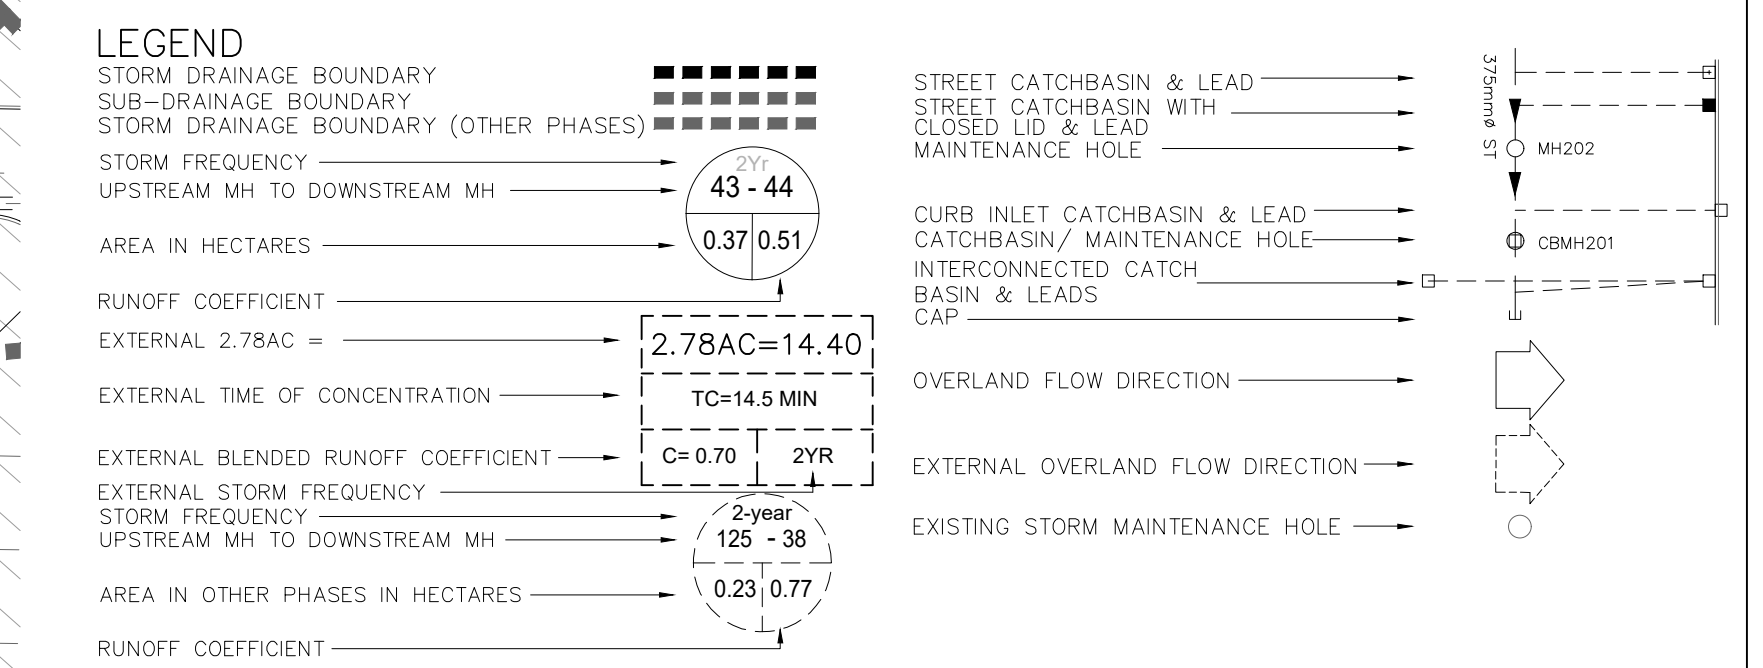


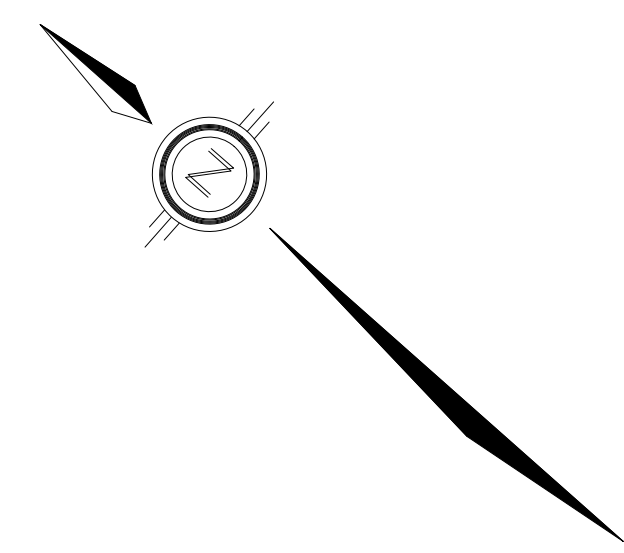

CITY FILE No. D07-12-25-0089 CITY PLAN No. 19356