


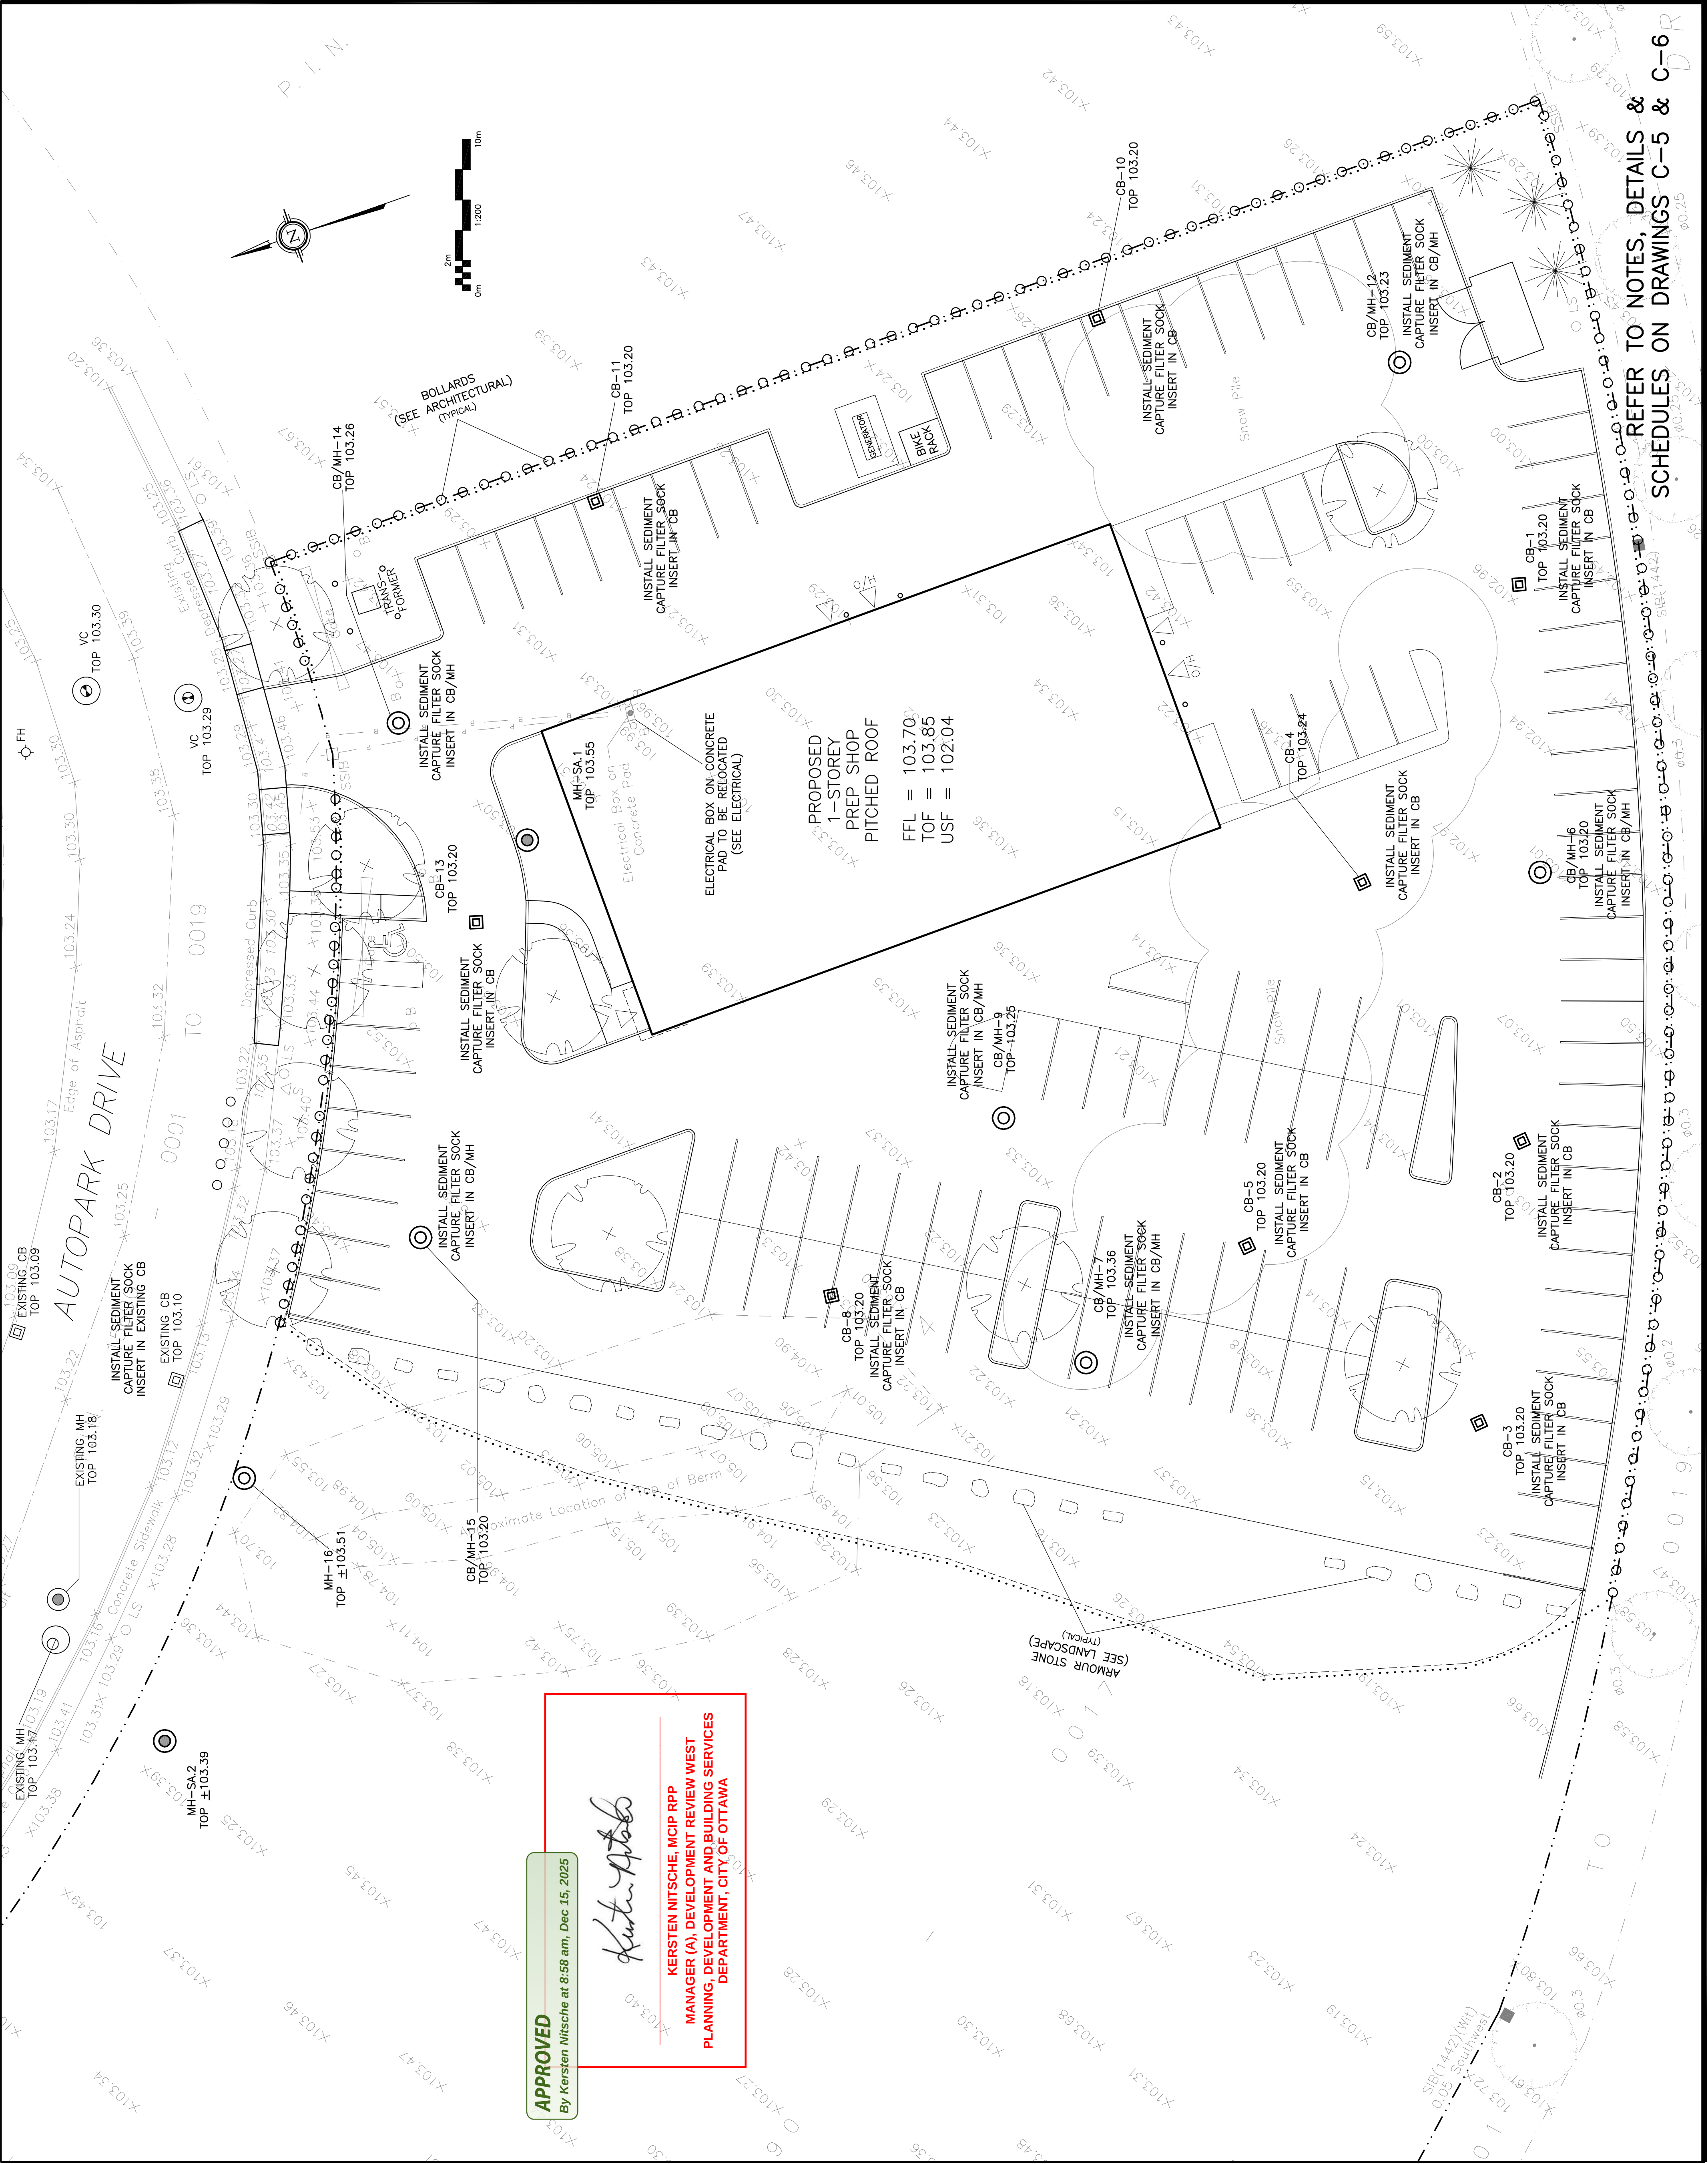


APPROVED
By Kersten Nitsche at 8:58 am, Dec 15, 2025

Kersten Nitsche

KERSTEN NITSCHÉ, MCIP RPP
MANAGER (A), DEVELOPMENT REVIEW WEST
PLANNING, DEVELOPMENT AND BUILDING SERVICES
DEPARTMENT, CITY OF OTTAWA

LEGEND	
FFL	FIRST FLOOR ELEVATION
TOF	TOP OF FOUNDATION
USF	UNDERSIDE OF FOOTING
---	PROPERTY LINE
CB	CATCH BASIN
MH	STORM MANHOLE
CB/MH	CATCH BASIN/MANHOLE
MH	SANITARY MANHOLE
VC	VALVE CHAMBER
FH	FIRE HYDRANT
EXISTING GRADE ELEVATION	
PROPOSED GRADE ELEVATION	
EXISTING SLOPE OF GRADE	
PROPOSED SLOPE OF GRADE	
EMERGENCY OVERLAND FLOW	
150mm BARRIER CURB	
D.C.	DEPRESSED CURB
.....	SILT FENCE BARRIER
	LIGHT-DUTY PAVEMENT
	HEAVY-DUTY PAVEMENT
.....	LANDSCAPE

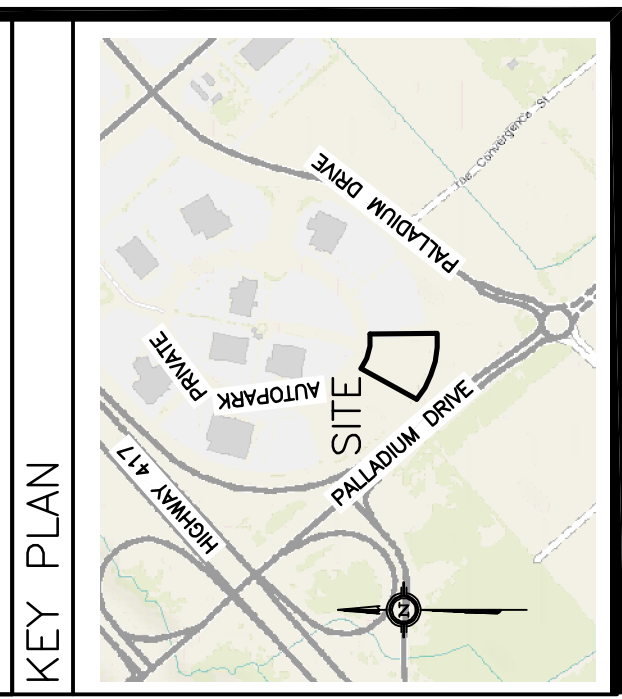

No.	DATE	REVISION
2	SEP 11-25	RE-ISSUED FOR APPROVAL
1	JUN 26-25	ISSUED FOR APPROVAL

D. B. GRAY ENGINEERING INC.
Stormwater Management Consulting & Engineering • Storm & Sanitary Services • Professionals
7000 Long Point Circle
Ottawa, Ontario
d.gray@dbgrayengineering.com 613-425-8044

Project
TONY GRAHAM
PREP SHOP
2500 PALLADIUM DRIVE,
UNIT 4
OTTAWA, ONTARIO

Drawing Title
**EROSION & SEDIMENT
CONTROL PLAN**

Engineer's Seal
D.B. GRAY
11016603
SEP 11-25
PROFESSIONAL ENGINEER
PROVINCE OF ONTARIO

Drawn
D.B.G.
H. Scale
1:200
V. Scale
1:200
Date
JUN 4-25
Job No.
25023

Drawing No.
C-4
of **8**

NOT VALID UNLESS
SIGNED & DATED

REFER TO NOTES, DETAILS &
SCHEDULES ON DRAWINGS C-5 & C-6