
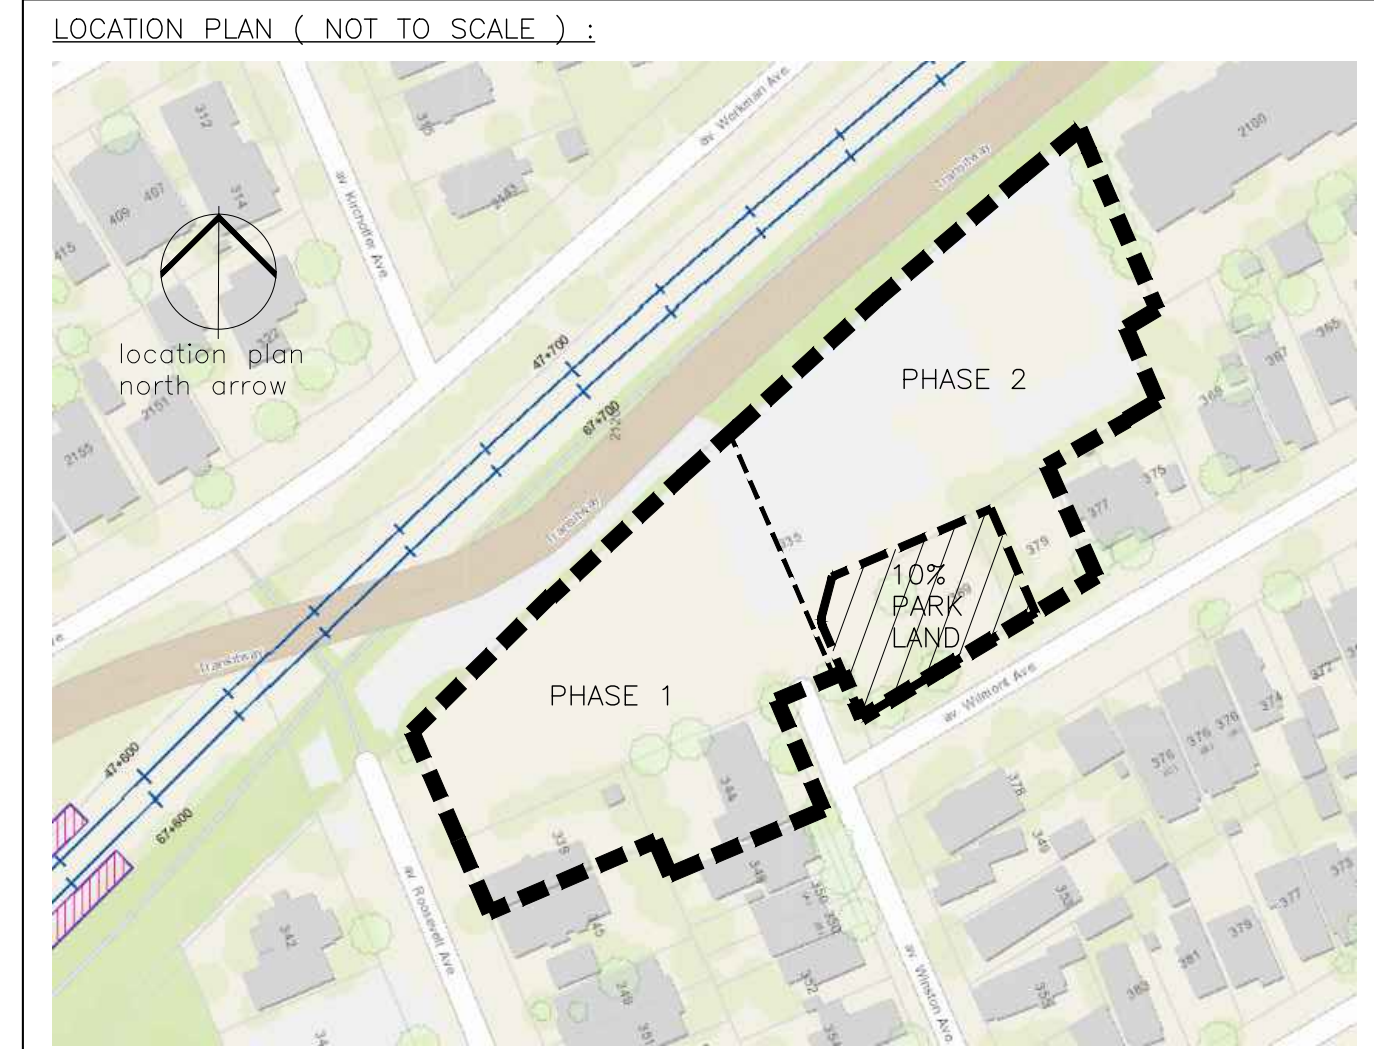
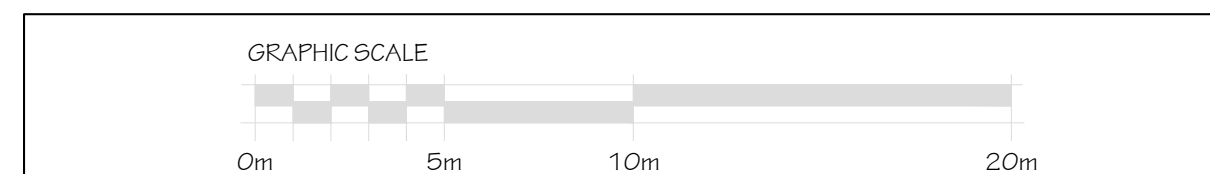


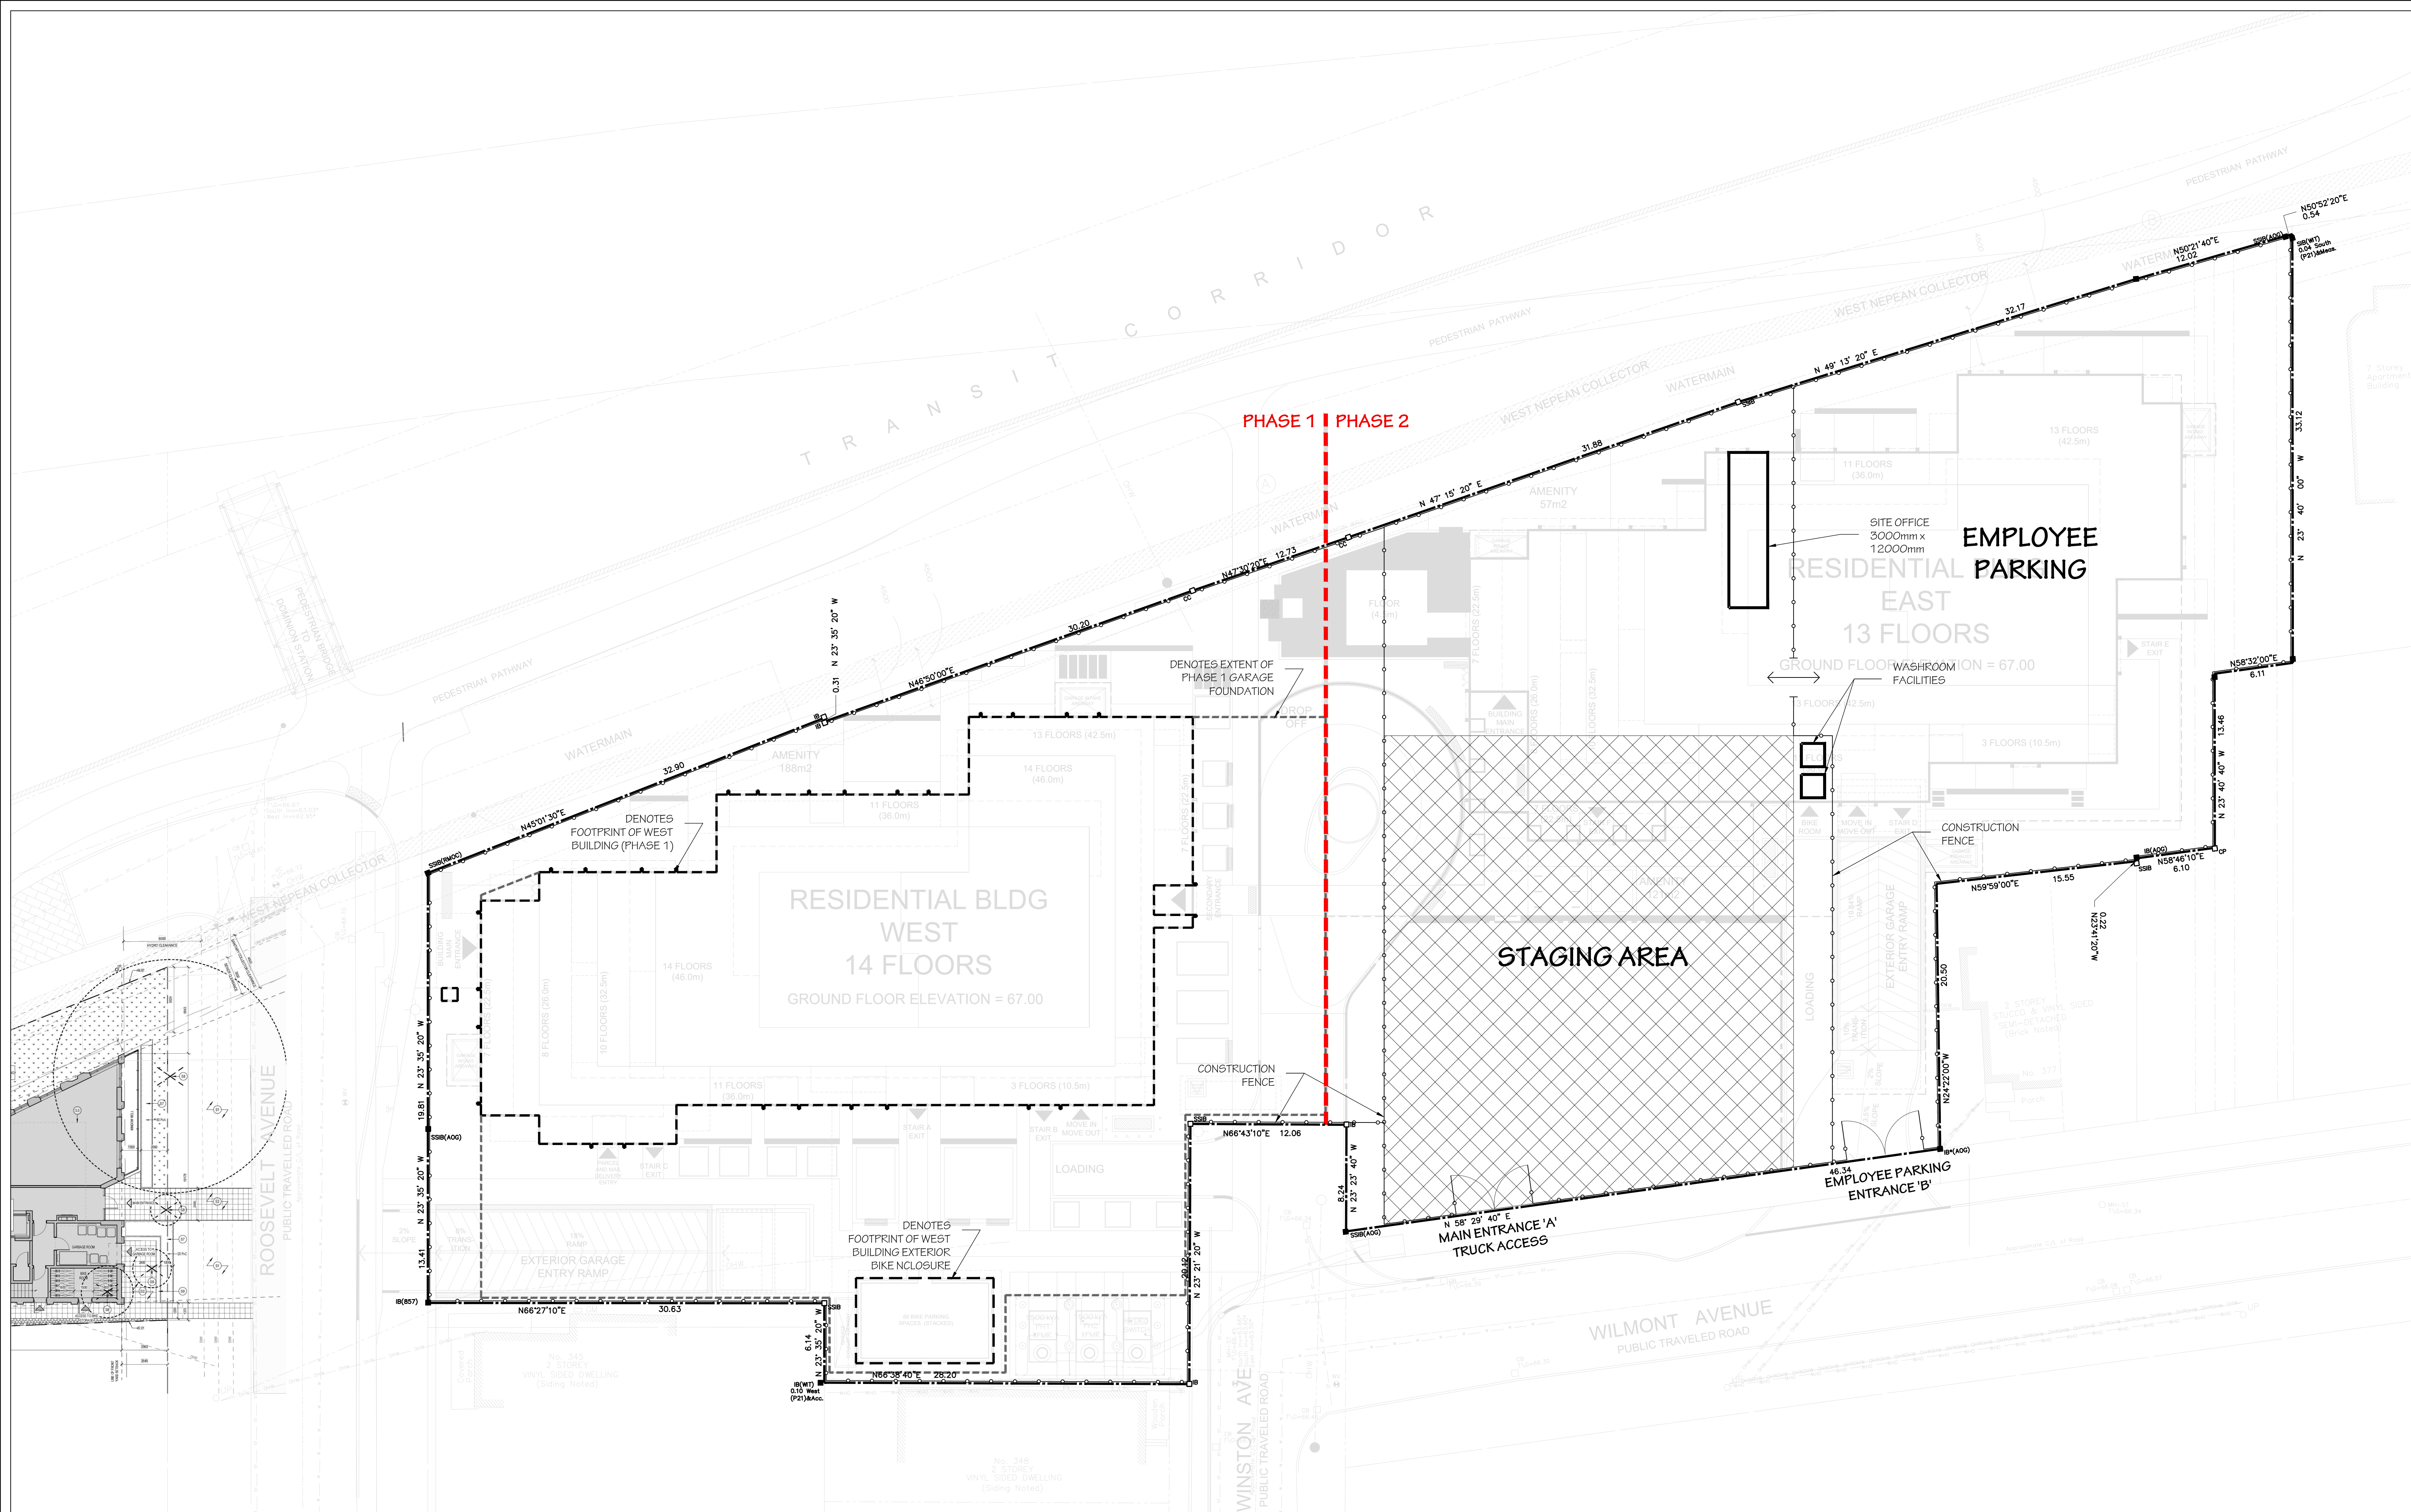

1 2025-06-27 ISSUED FOR SFA

no.	date	revision
1	2025-06-27	ISSUED FOR SFA

It is the responsibility of the appropriate contractor to check and verify all dimensions on site and report all errors and/or omissions to the architect.

All contractors must comply with all pertinent codes and by-laws.

Do not scale drawings.

This drawing may not be used for construction until signed.

Copyright reserved.

uniform
URBAN DEVELOPMENTS
#300, 111 CENTREPOINTE DR. NEPEAN, ON K2G 5X3

Hobin Architecture Incorporated
63 Pavilla Street
Ottawa, Ontario
Canada K1S 3K7
T: 613 258-7200
F: 613 258-2065
E: info@hobin.com
hobin.com

HOBIN ARCHITECTURE

PROJECT/LOCATION:
**335 ROOSEVELT
HIGHRISE RENTAL APARTMENTS**
335 ROOSEVELT AVE. OTTAWA, ONTARIO


DRAWING TITLE:
**CONSTRUCTION
PHASING PLAN
PHASE 1**

DRAWN BY:	DATE:	SCALE:
JD	JUL 4, 2025	1:200

PROJECT:
2315

DRAWING NO.:
A-1.03

REVISION NO.:
#XX XXX

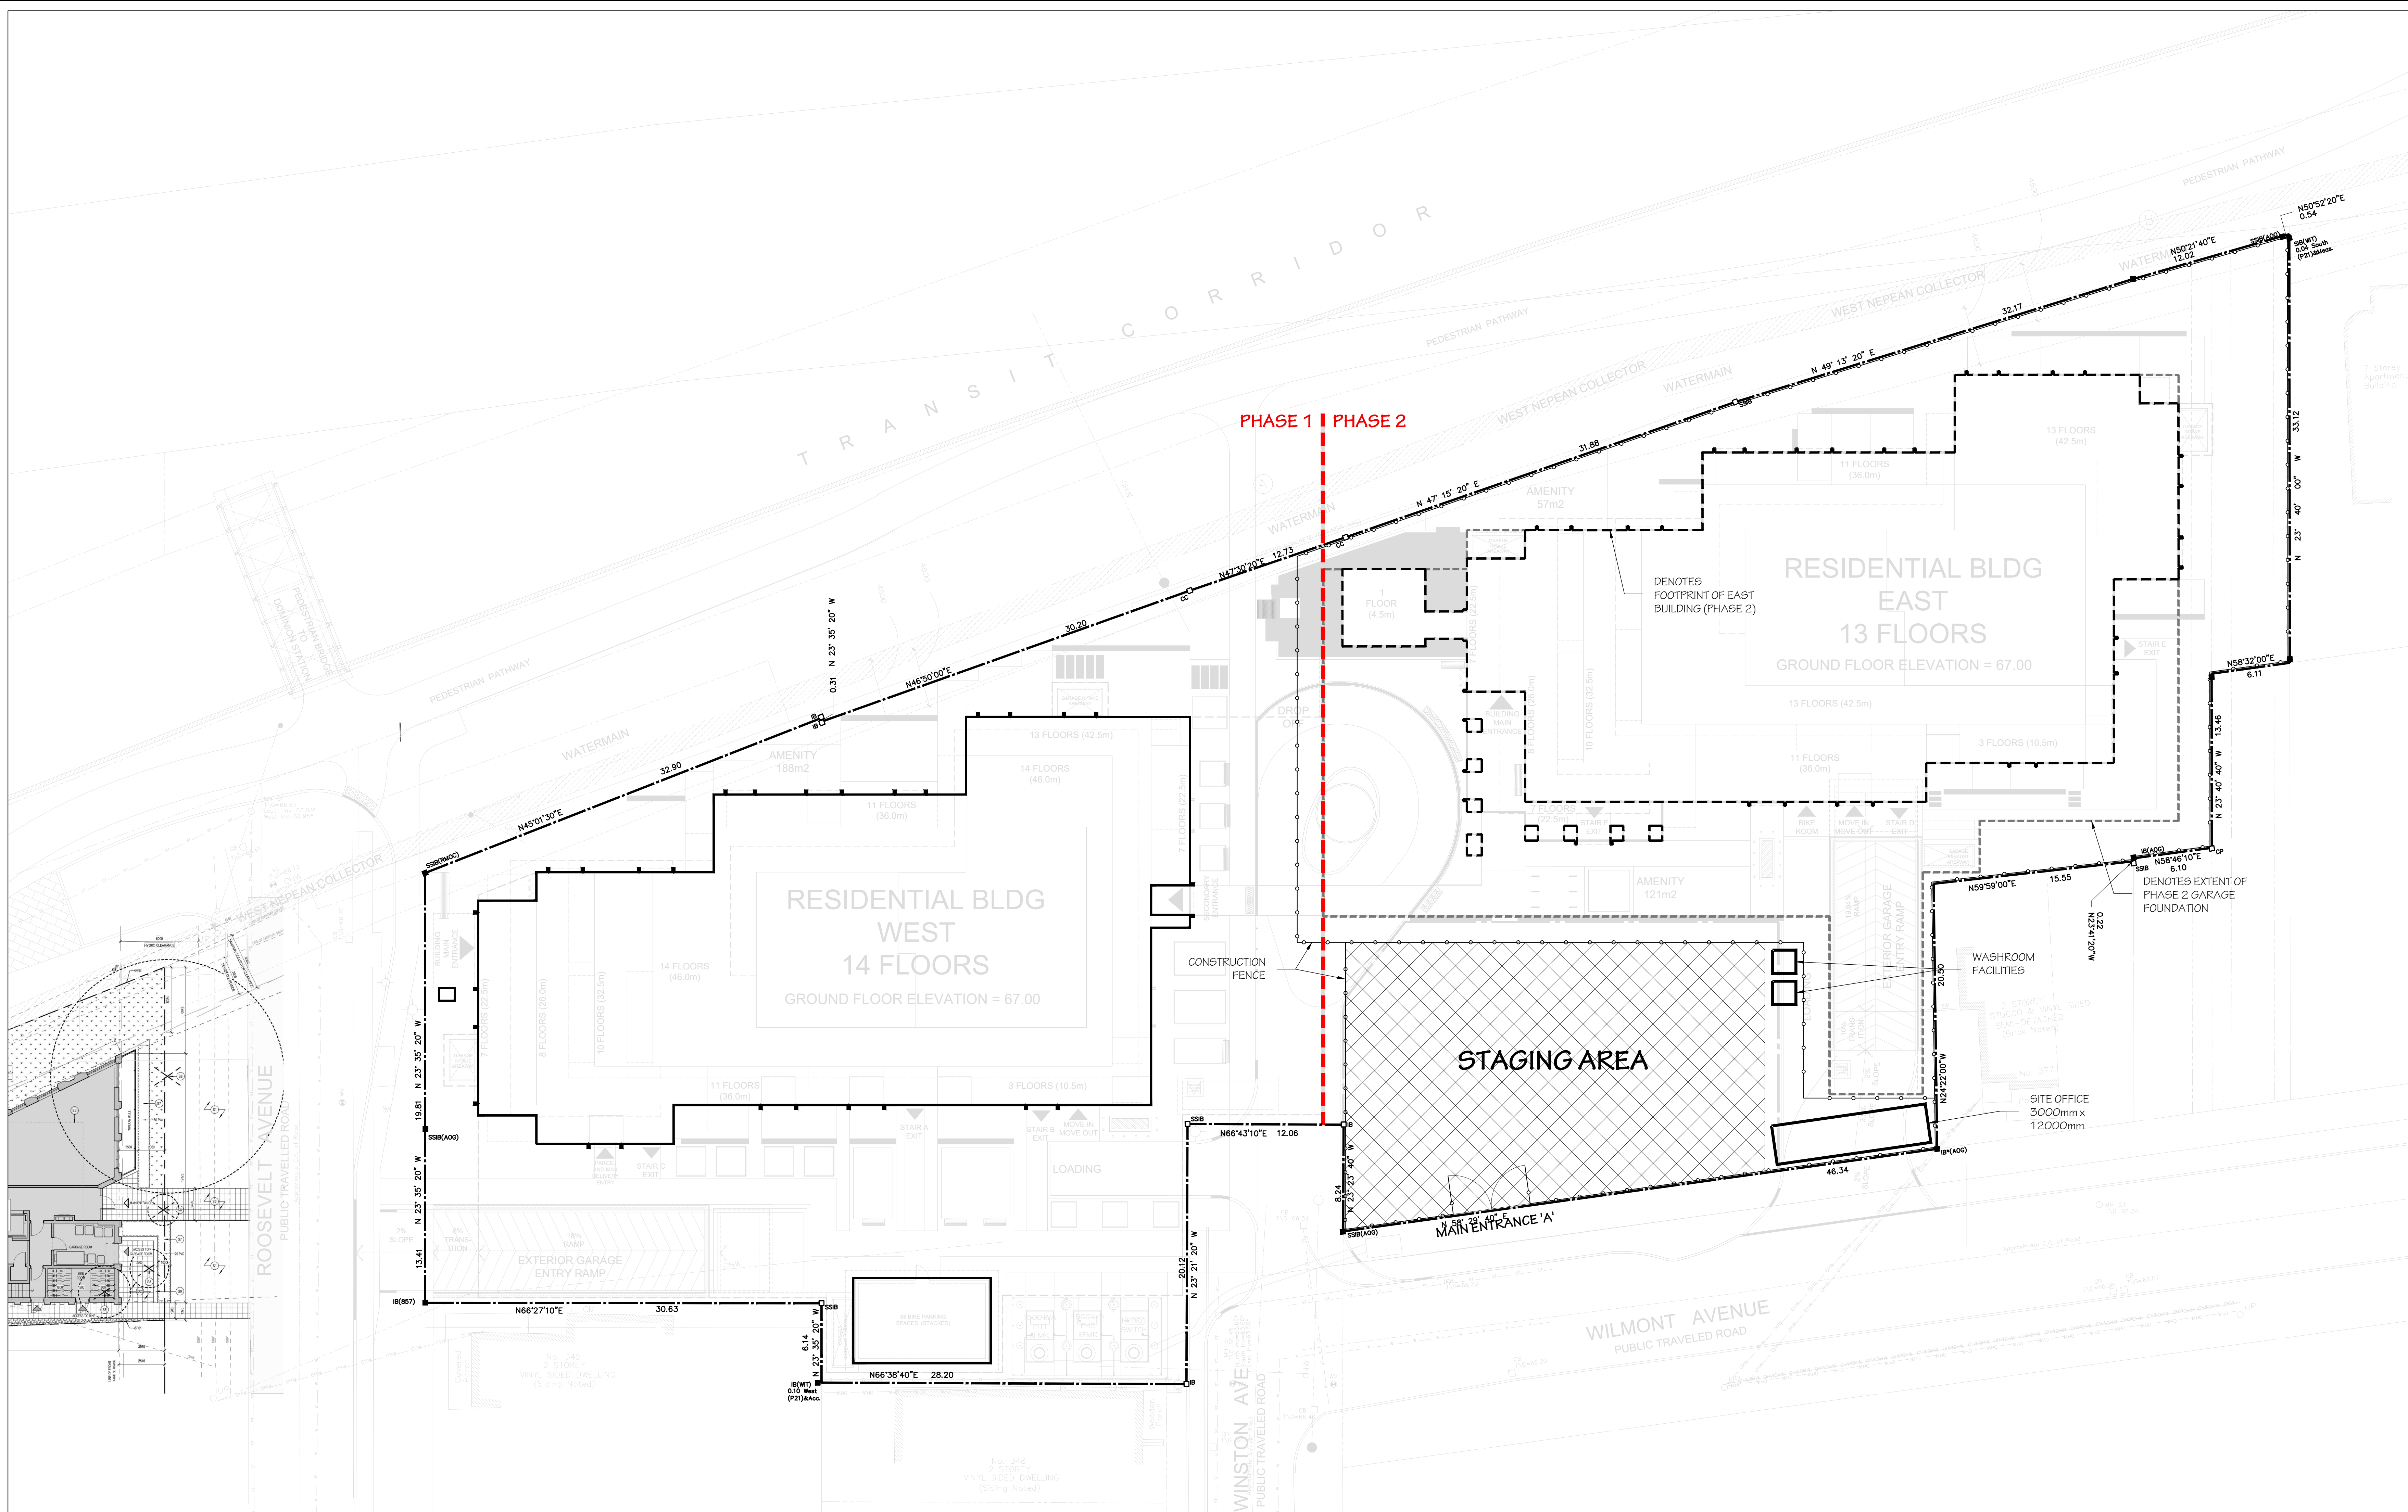

PROJECT CONSULTANTS:

ARCHITECT:
HOBIN ARCHITECTURE INC.
63 PAVILLIA STREET
OTTAWA, ON K1S 3K7

CONTACT:
RHEAL LABELLE
TEL: 613-258-7200 X112

DEVELOPER:
UNIFORM URBAN DEVELOPMENTS
111 CENTREPOINTE DR. #300
OTTAWA, ON K2G 5X3

CONTACT:
RYAN MACDOUGALL
TEL: xxx-xxx-xxxx EXT. xxx

SITE SERVICES & GRADING:
NOVATECH
240 MICHAEL COMPLAND DR.
OTTAWA, ON K2M 1P6

CONTACT:
MARK BISSETT
TEL: 613-xxx-xxxx EXT. xxx


GEOTECHNICAL:
PATERSON GROUP
655-226-7200
OTTAWA, ON K2E 1P4

CONTACT:
DAVID GILBERT
TEL: 613-xxx-xxxx EXT. xxx

LANDSCAPE ARCHITECT:
NOVATECH
240 MICHAEL COMPLAND DR.
OTTAWA, ON K2M 1P6

CONTACT:
SCOTT COVELL
613-254-4643 EXT. 303

GRAPHIC SCALE:
0m 5m 10m 20m

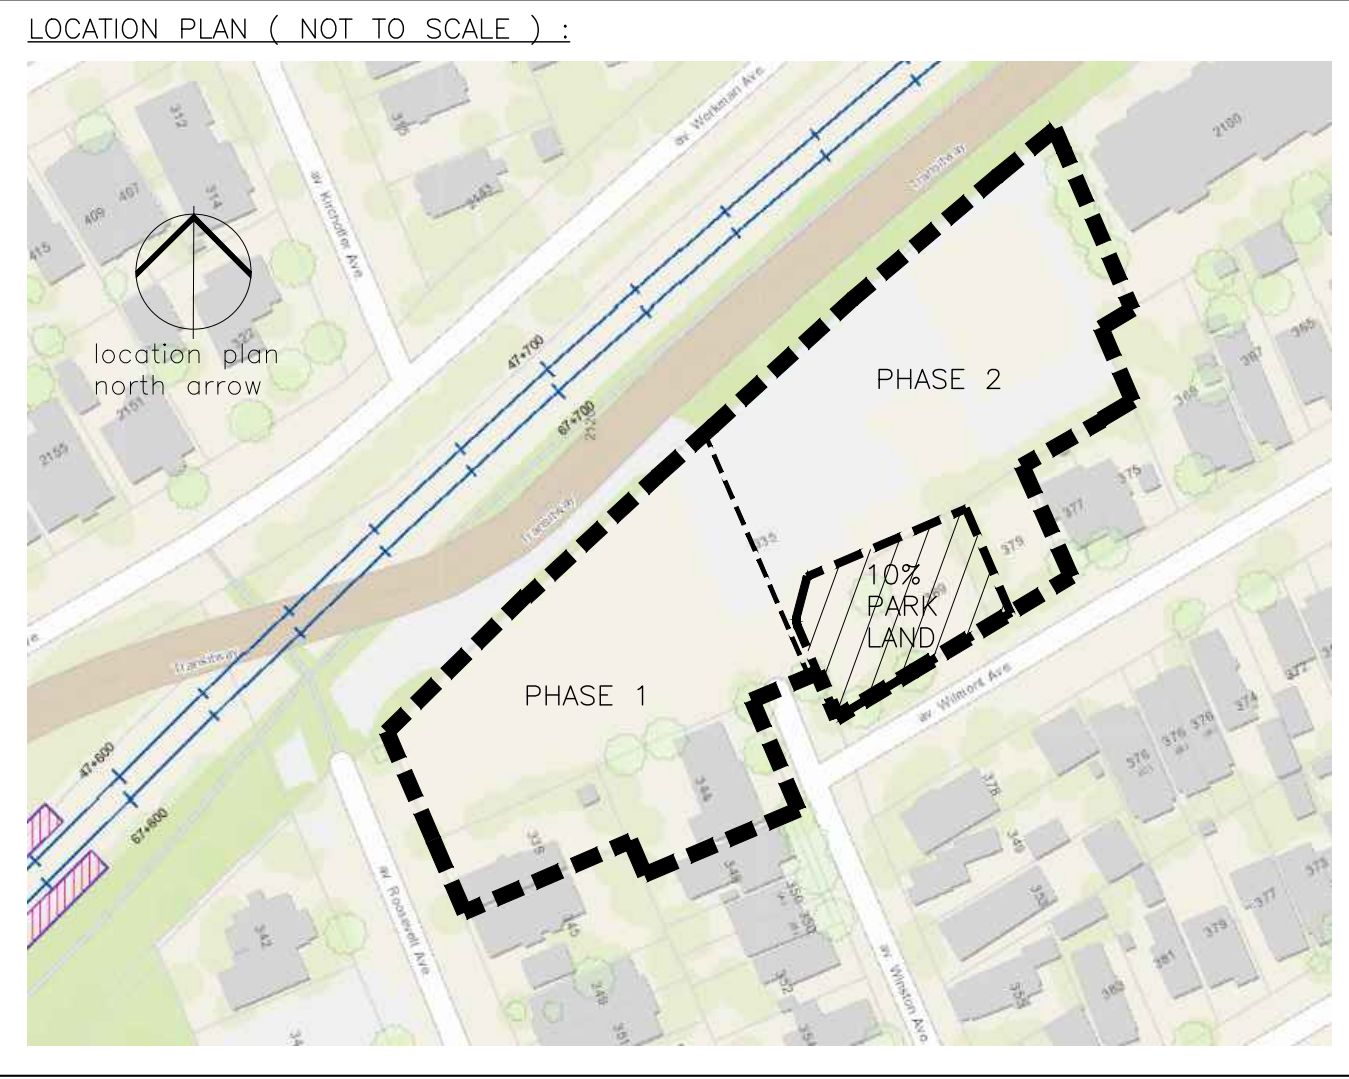

1 2025-06-27 ISSUED FOR SFA
no. date revision

It is the responsibility of the appropriate contractor to check and verify all dimensions on site and report all errors and/or omissions to the architect.

All contractors must comply with all pertinent codes and by-laws.

Do not scale drawings.

This drawing may not be used for construction until signed.

Copyright reserved.

uniform
URBAN DEVELOPMENTS
#300, 111 CENTREPOINTE DR. NEPEAN, ON K2G 5X3

Hobin Architecture Incorporated
63 Pavillia Street
Ottawa, Ontario
Canada K1S 3K7
T: 613 258-7200
F: 613 258-2065
E: info@hobinarc.com
hobinarc.com

HOBIN
ARCHITECTURE

PROJECT/LOCATION:
335 ROOSEVELT
HIGHRISE RENTAL APARTMENTS
335 ROOSEVELT AVE. OTTAWA, ONTARIO

DRAWING TITLE:
CONSTRUCTION
PHASING PLAN
PHASE 2

DRAWN BY:
JD

DATE:
JUL 4, 2025

SCALE:
1:200

PROJECT:
2315

DRAWING NO.:
A-1.04

REVISION NO.:
#XX XXX