


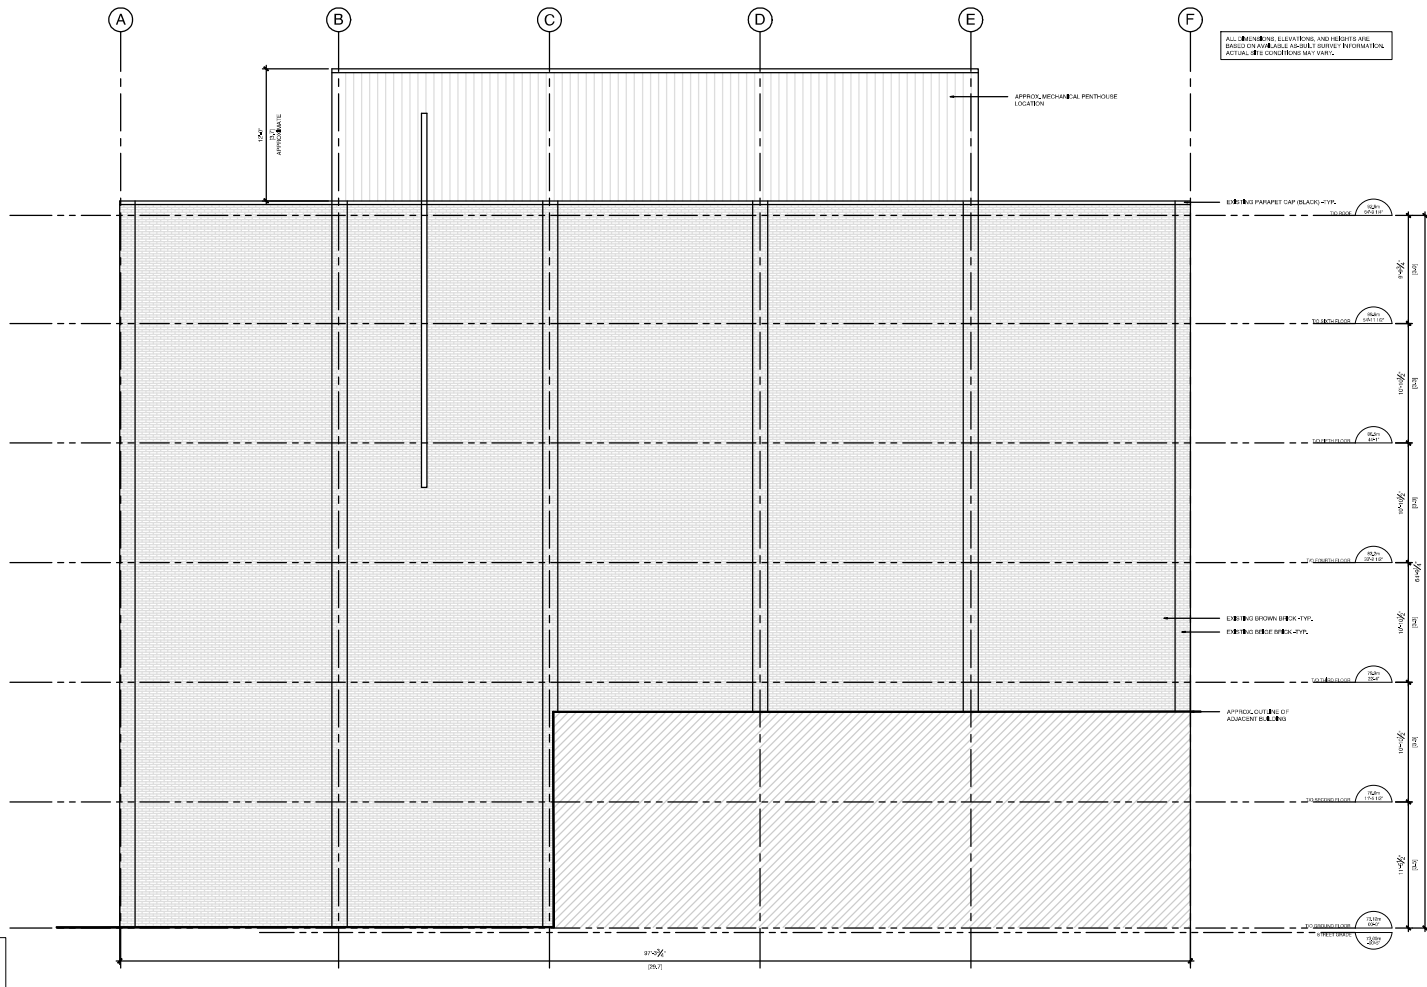

01 SOUTH (SIDE) ELEVATION
A3.3 SCALE: 3/16"=1'-0"

Andrew McCreight
ANDREW MCCREIGHT
MANAGER, DEVELOPMENT REVIEW CENTRAL
PLANNING, DEVELOPMENT & BUILDING SERVICES
DEVELOPMENT DEPARTMENT, CITY OF OTTAWA

APPROVED
By Andrew McCreight at 8:34 am, Jan 14, 2026







BANK ST RETROFIT
340 BANK STREET, OTTAWA, ON
PROJECT #10
ELEVATIONS

DRAWN BY: S.L. CHECKED BY: L.A.
PROJECT DATE: 2025/01/21
JOB NUMBER: SLP111004
SHEET: AS SHOWN
SHEET NUMBER: A3.3