

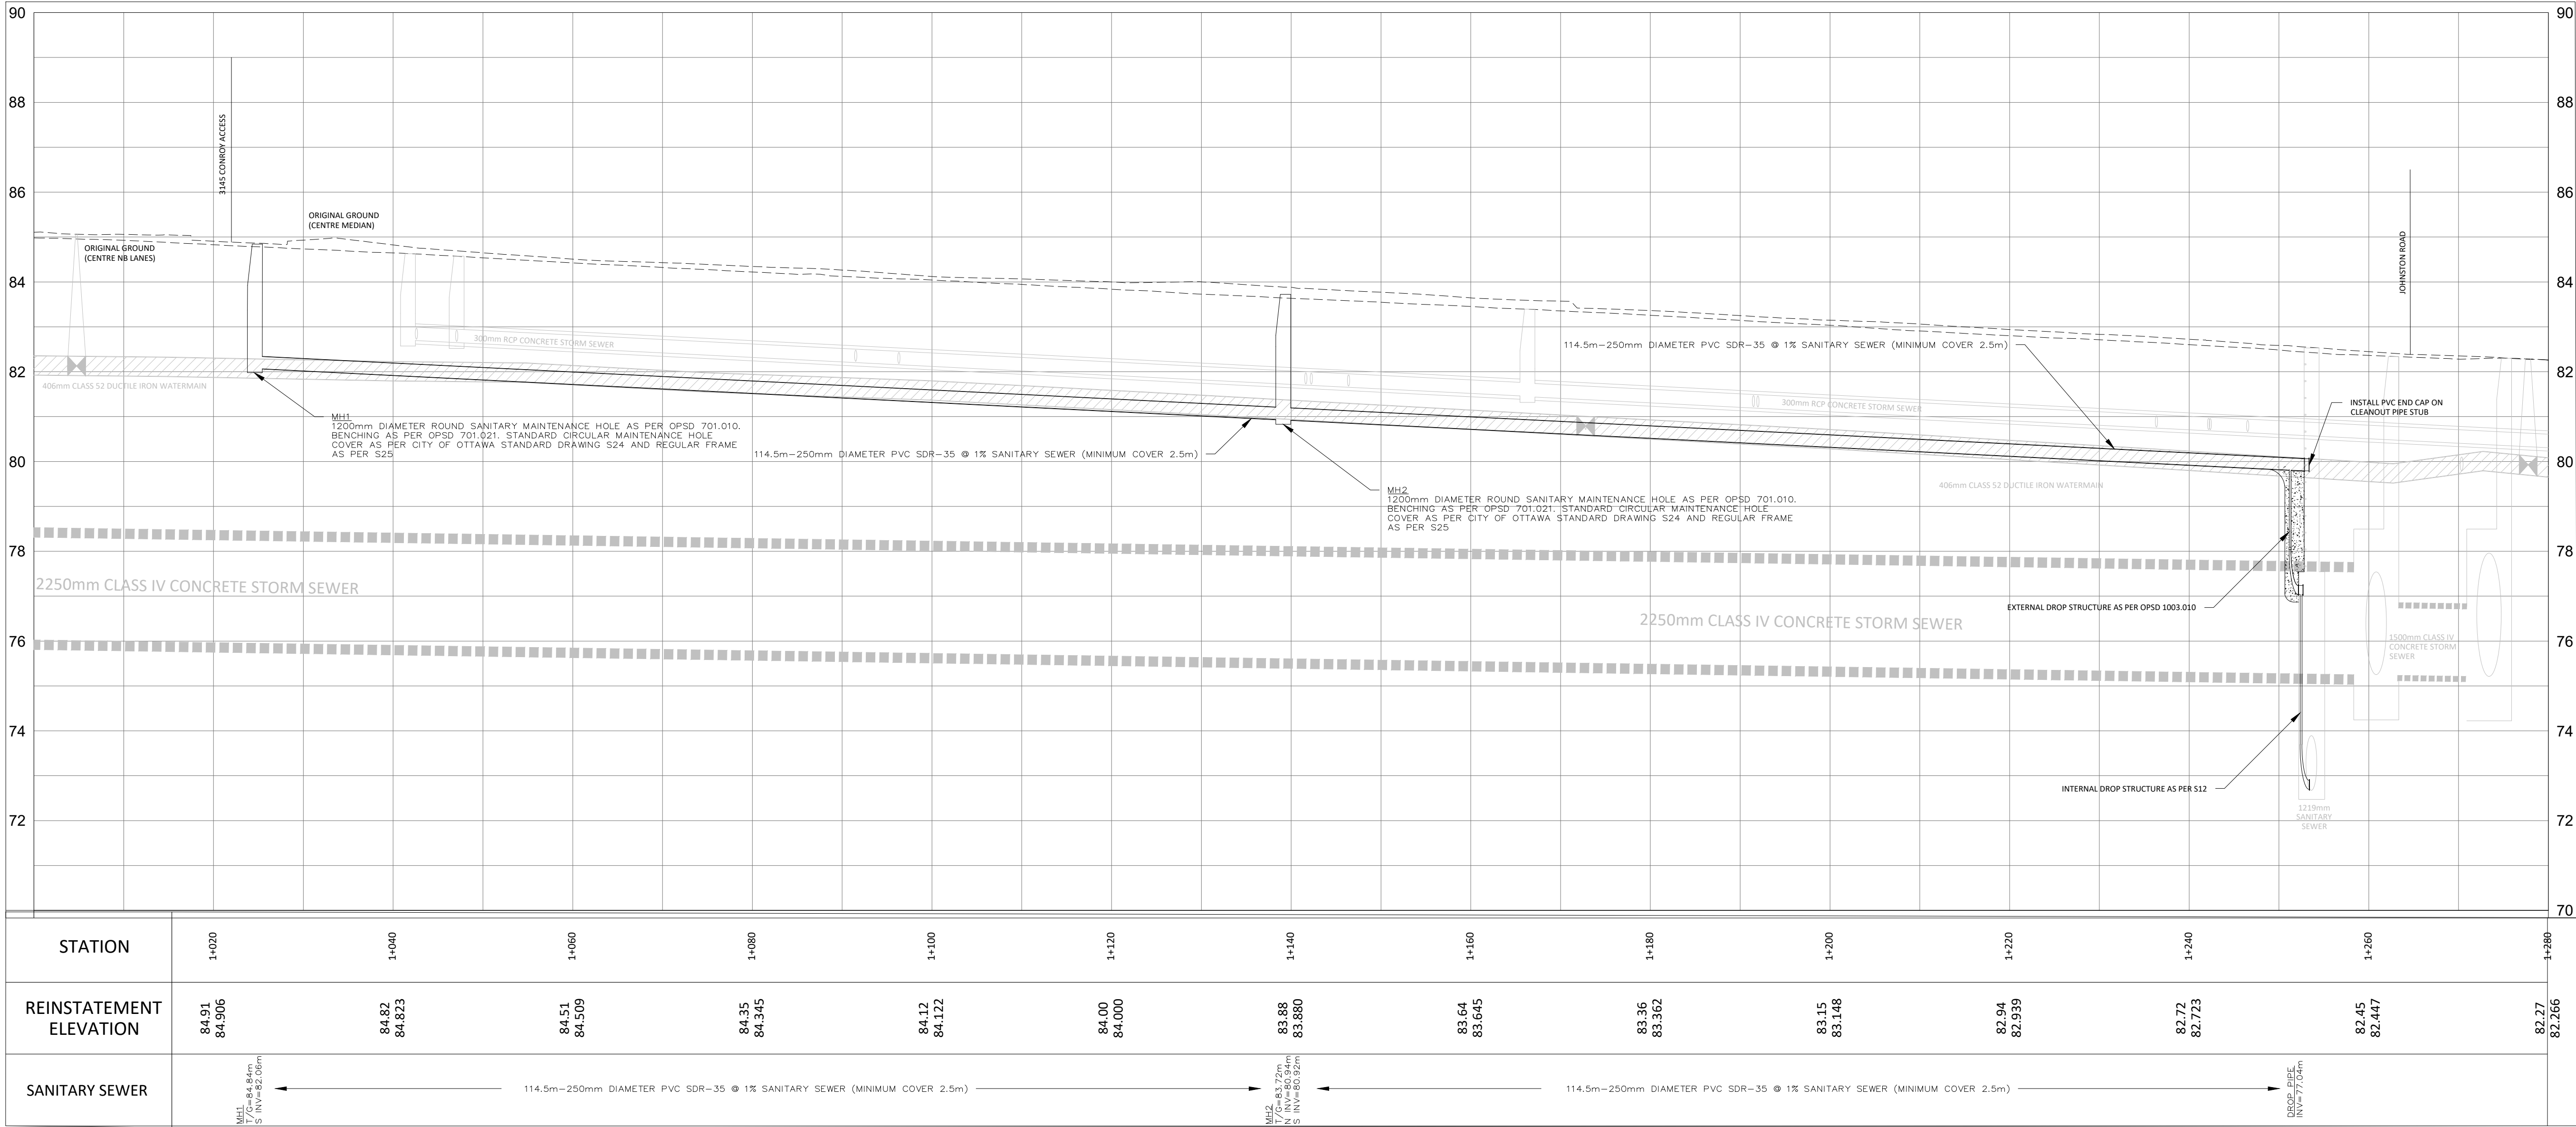


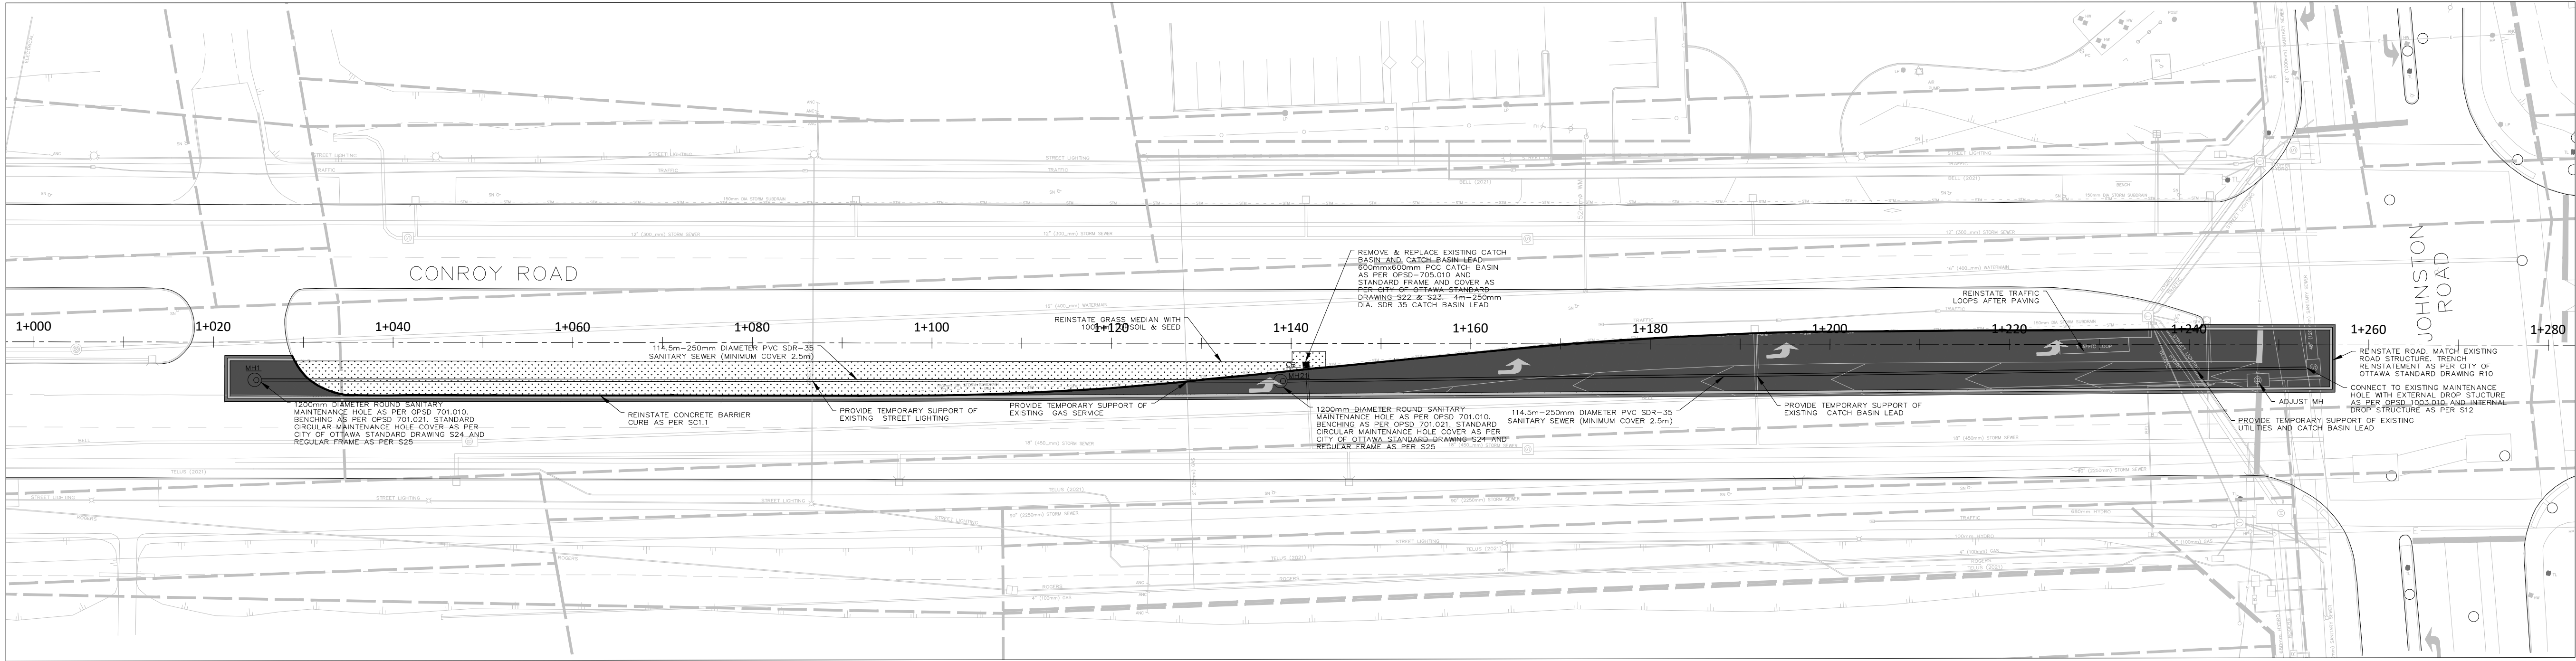


STATION	1+020	1+040	1+060	1+080	1+100	1+120	1+140	1+160	1+180	1+200	1+220	1+240	1+260	1+280
REINSTATEMENT ELEVATION	84.91 84.906	84.82 84.823	84.51 84.509	84.35 84.345	84.12 84.122	84.00 84.000	83.88 83.880	83.64 83.645	83.36 83.362	83.15 83.148	82.94 82.939	82.72 82.723	82.45 82.447	82.27 82.266
SANITARY SEWER	114.5m-250mm DIAMETER PVC SDR-35 @ 1% SANITARY SEWER (MINIMUM COVER 2.5m)													

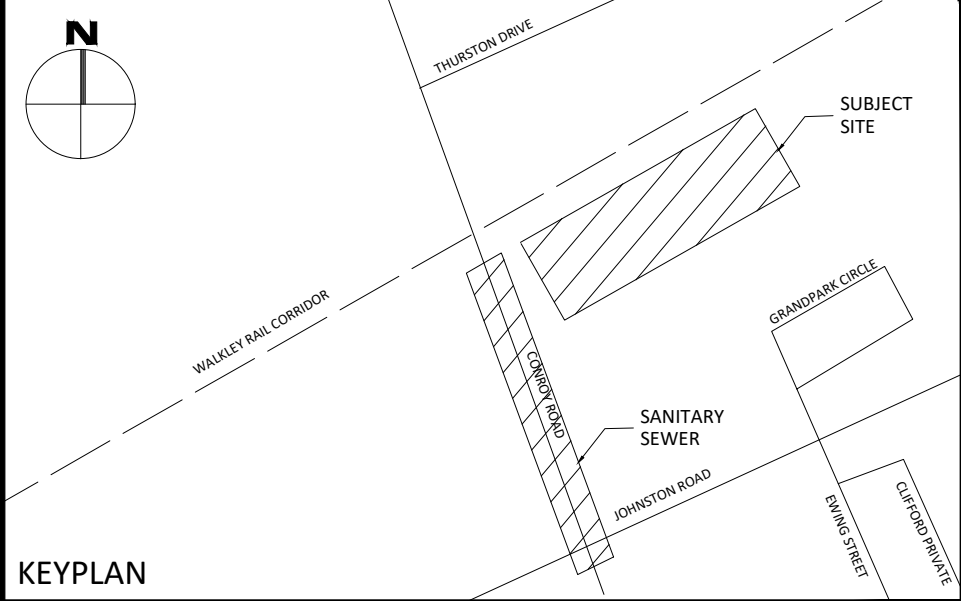

KEYPLAN

No.	Revisions	Date
2	FOR SPA SUBMISSION	11.24.2025
1	FOR REVIEW	08.29.2025

Check and verify all dimensions before proceeding with the work Do not scale drawings

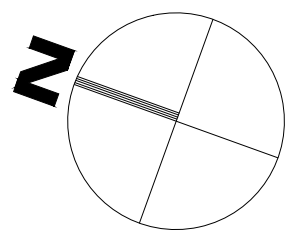

Client: **WO MW REALTY LIMITED**
180 RENFREW DRIVE
MARKHAM, ON

Project: **PROPOSED OFFICE/INDUSTRIAL BUILDING**
3145 CONROY ROAD
OTTAWA, ON

Drawing Title: **SANITARY SEWER PLAN & PROFILE**

Scale: 1:500	Project Number: CO-25-1505
Drawn By: CDM	Checked By: CDM
Designed By: CDM	Drawing Number: C103

FOR REVIEW ONLY
NOT FOR CONSTRUCTION

