

CLIENT



Killam
PROPERTIES INC

COPYRIGHT

This drawing has been prepared solely for the intended use, thus any reproduction or distribution for any purpose other than authorized by Arcadis is forbidden. Written dimensions shall have precedence over scaled dimensions. Contractors shall verify and be responsible for all dimensions and conditions on the job, and Arcadis shall be informed of any variations from the dimensions and conditions shown on the drawing. Shop drawings shall be submitted to Arcadis for general conformance before proceeding with fabrication.

Arcadis Professional Services (Canada) Inc.
formerly (B) Group Professional Services (Canada) Inc.

ISSUES

No.	DESCRIPTION	DATE
1	ISSUED FOR SPRA	2025-08-21



CONSULTANTS

1:250

0

5

10

12.5m

SEAL



PRIME CONSULTANT



ARCADIS

333 Preston Street - Suite 500
Ottawa ON K1S 5N4 Canada
tel 613 225 1311
www.arcadis.com

PROJECT

KILLAM - CITY PARK PHASE 2
INTERIM PARKING

200 FRONTIER PATH PVT.

PROJECT NO:
38729

DRAWN BY:
D.D. / E.H.

CHECKED BY:
M.P.

PROJECT MGR:
T.R.B.

APPROVED BY:
T.R.B.

SHEET TITLE


REMOVALS PLAN

SHEET NUMBER

C-001

ISSUE

1

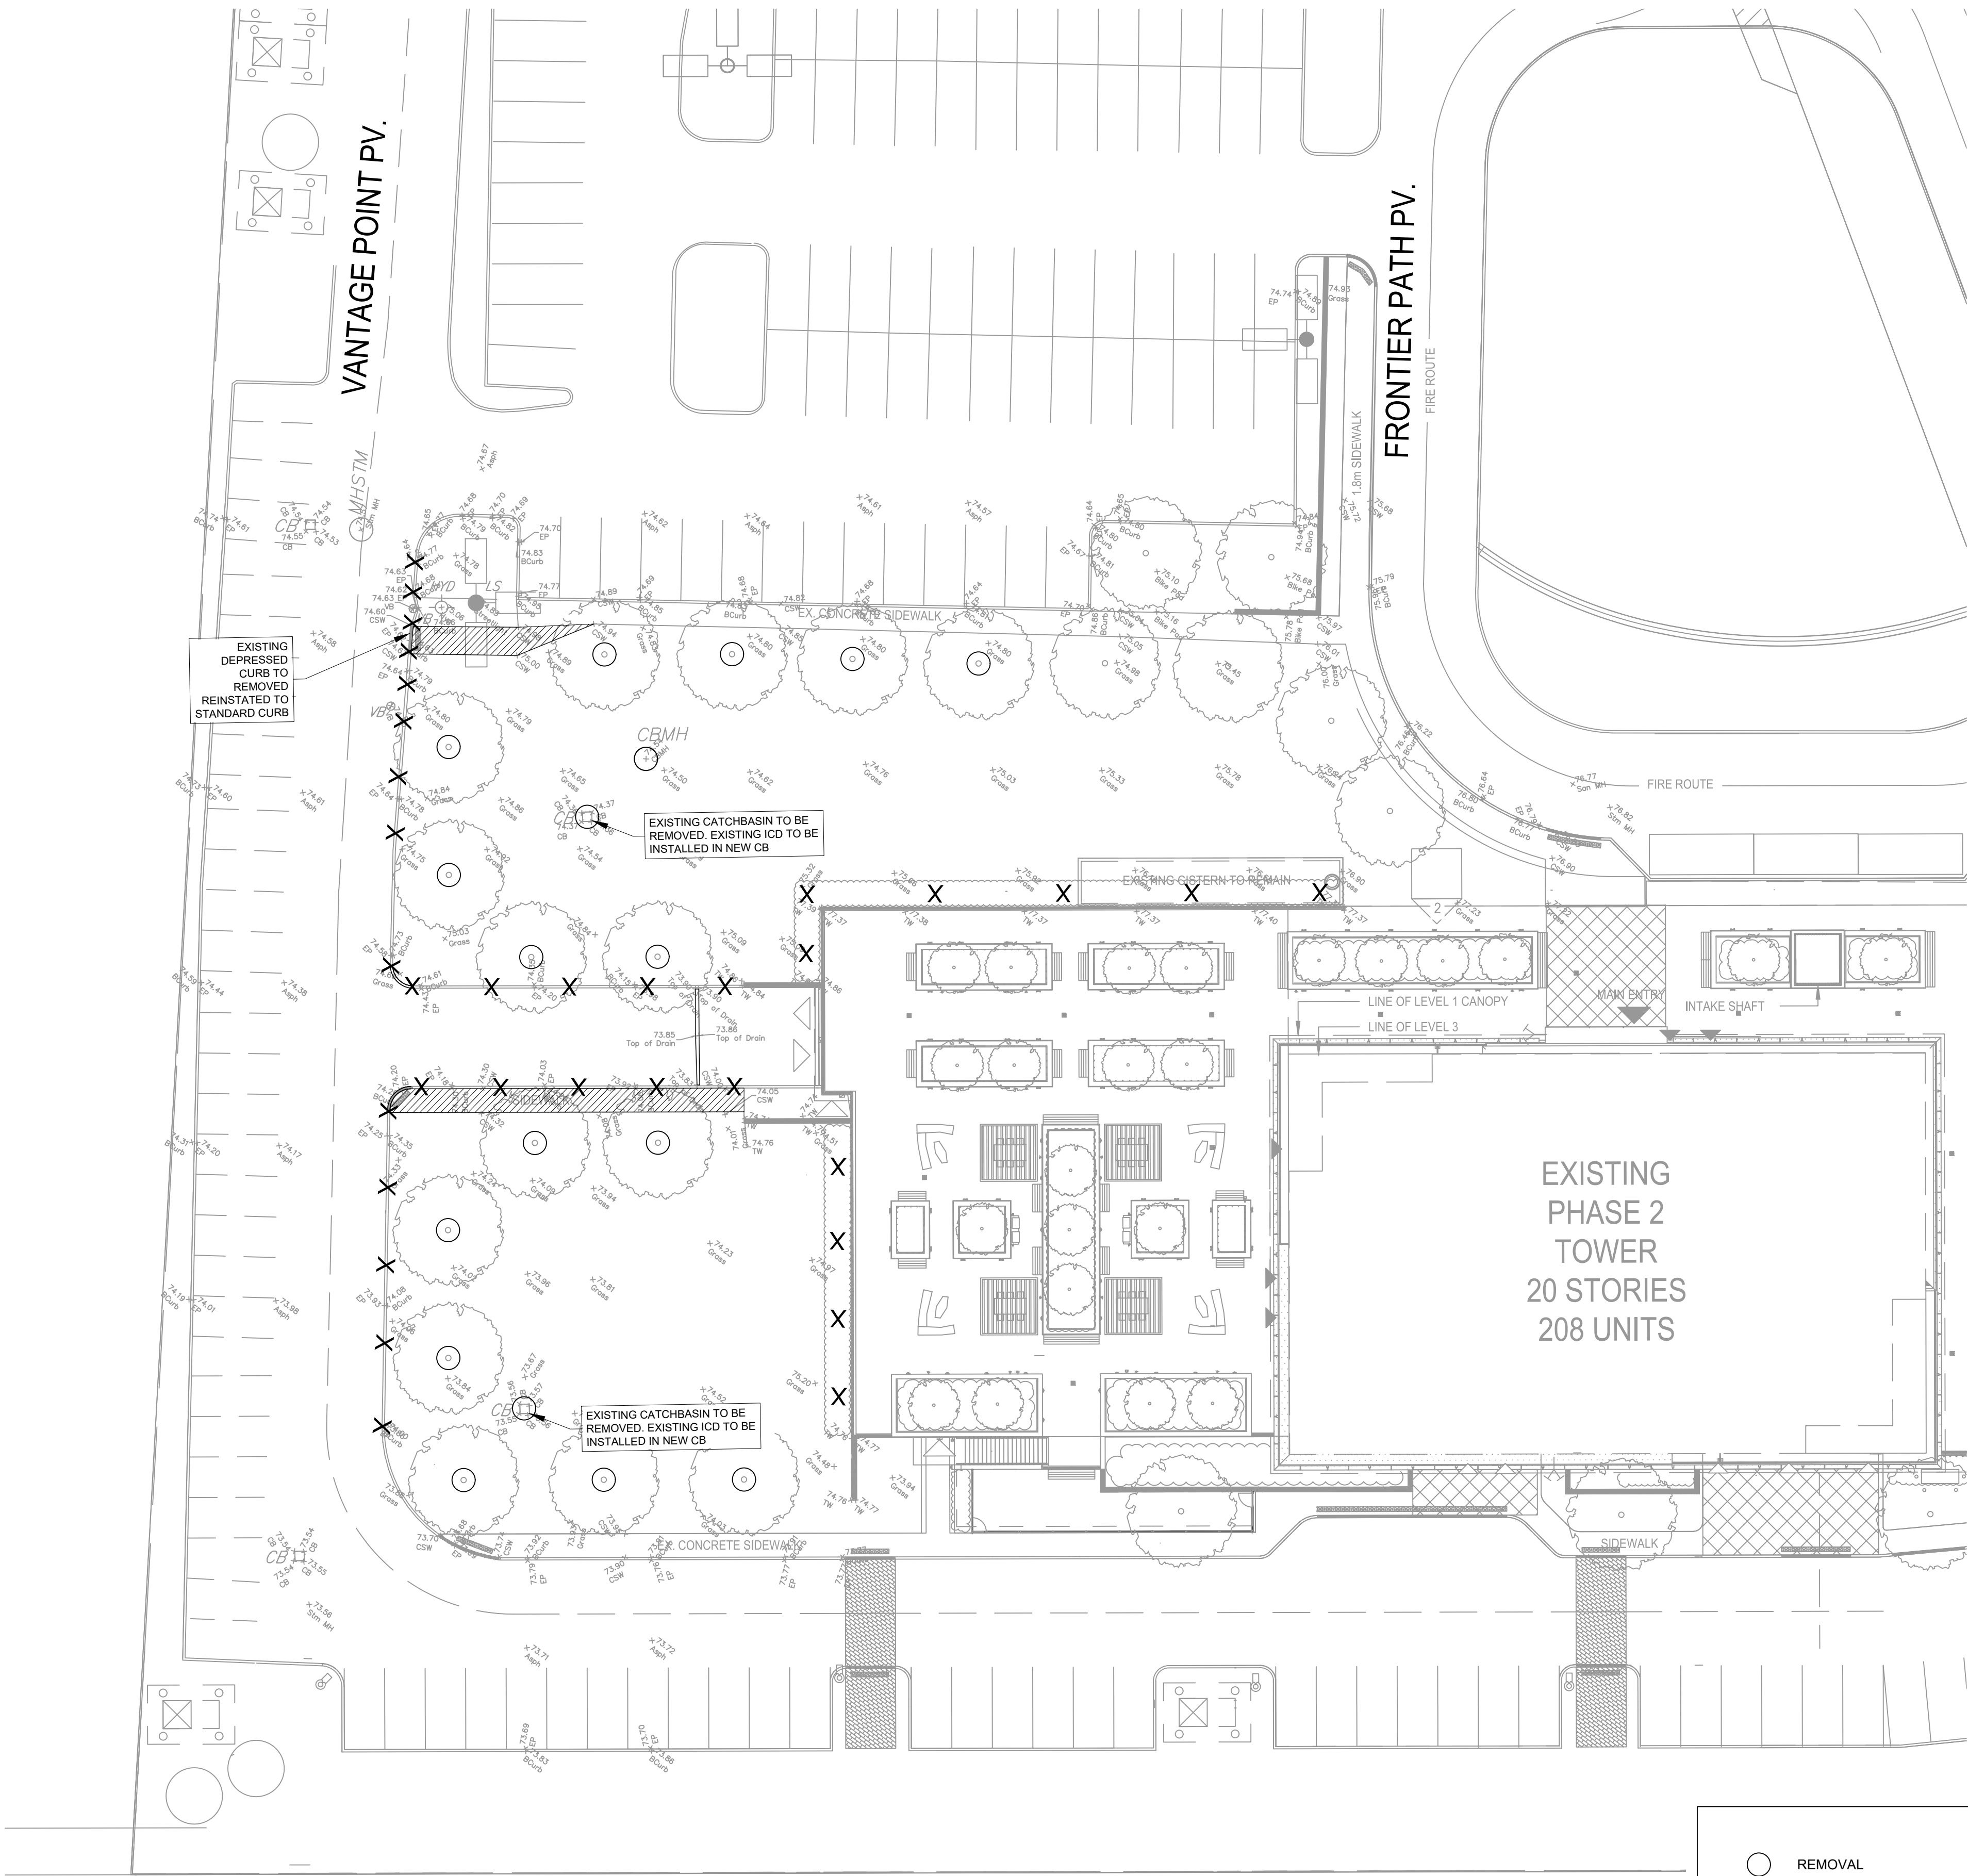

-  REMOVAL

 ADJUST MANHOLE, VALVES

 ADJUST CATCH BASIN

 ADJUSTMENT BY BELL OR HYDRO APPROVED CONTRACTOR

 REMOVE OR ABANDON SEWER, WATERMAIN, UTILITY, CURB RETURNS

 PLUG
-  DRY GRIND EXISTING ASPHALT. AVERAGE DEPTH 50mm.

 FULL DEPTH ASPHALT REMOVAL

 AREA TO BE CLEARED AND GRUBBED

 REMOVAL OF BUILDINGS, FOUNDATIONS, SEPTIC SYSTEM AND WELL

 REMOVALS OF CONCRETE/ ASPHALT SIDEWALK