
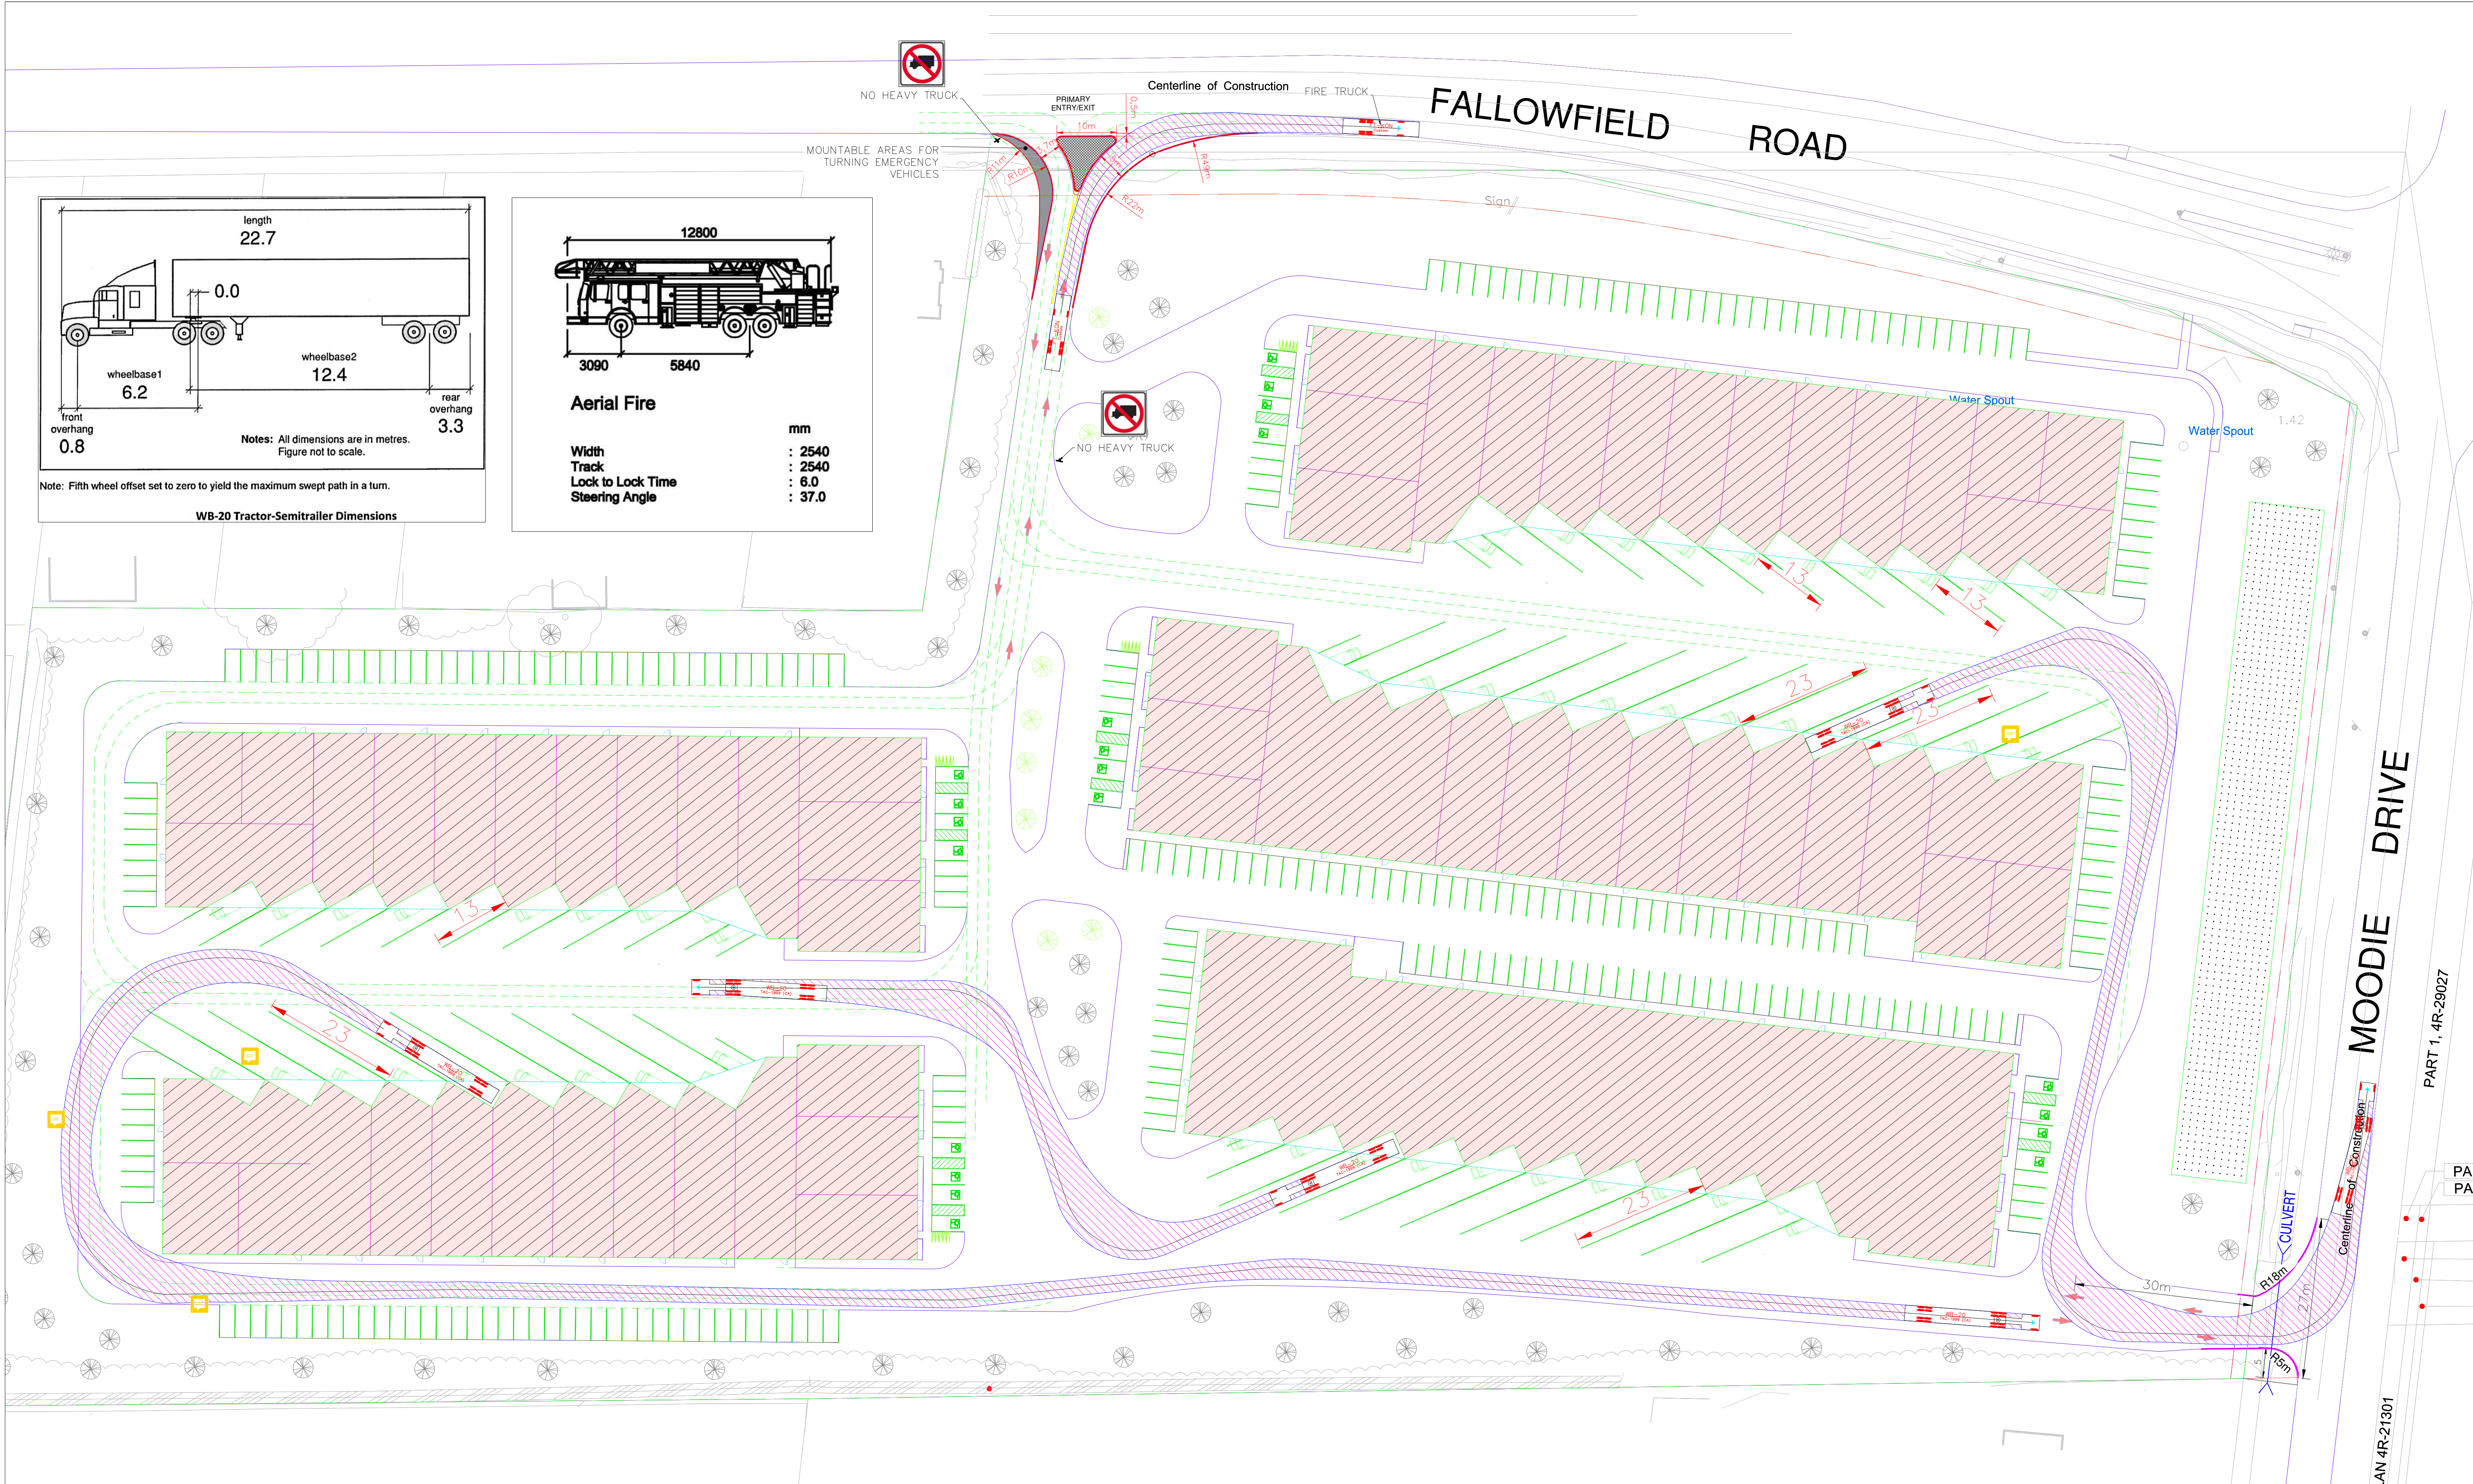
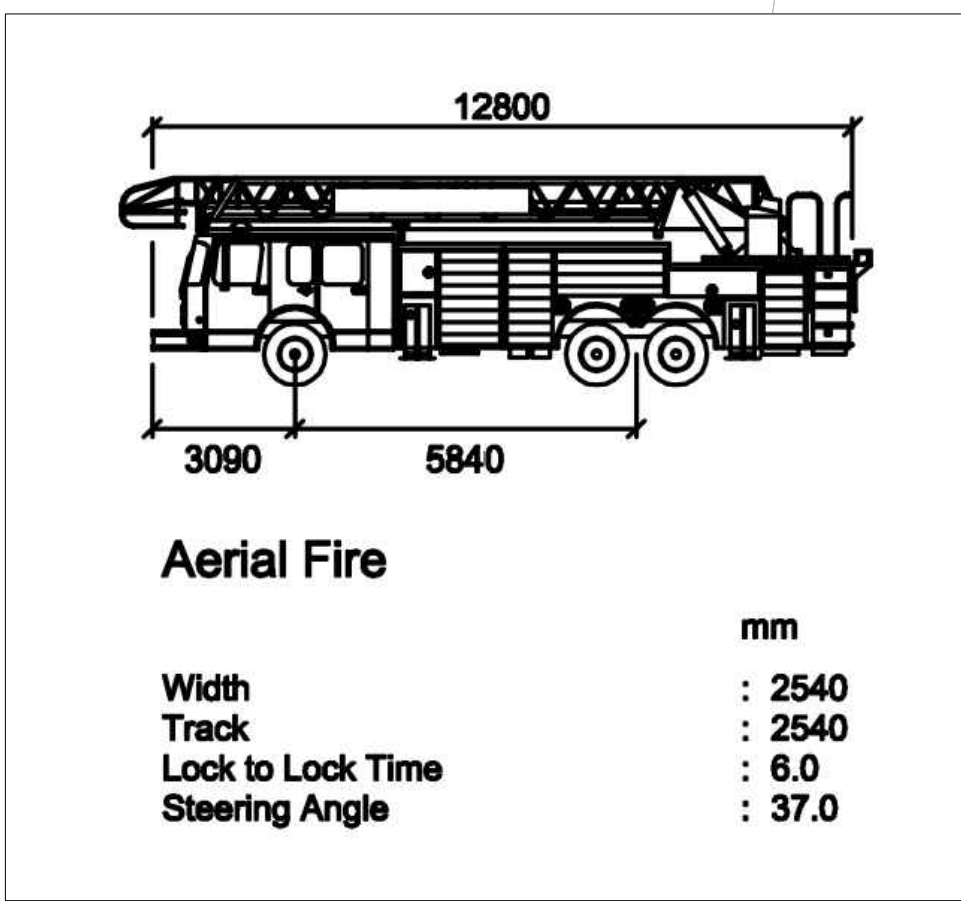


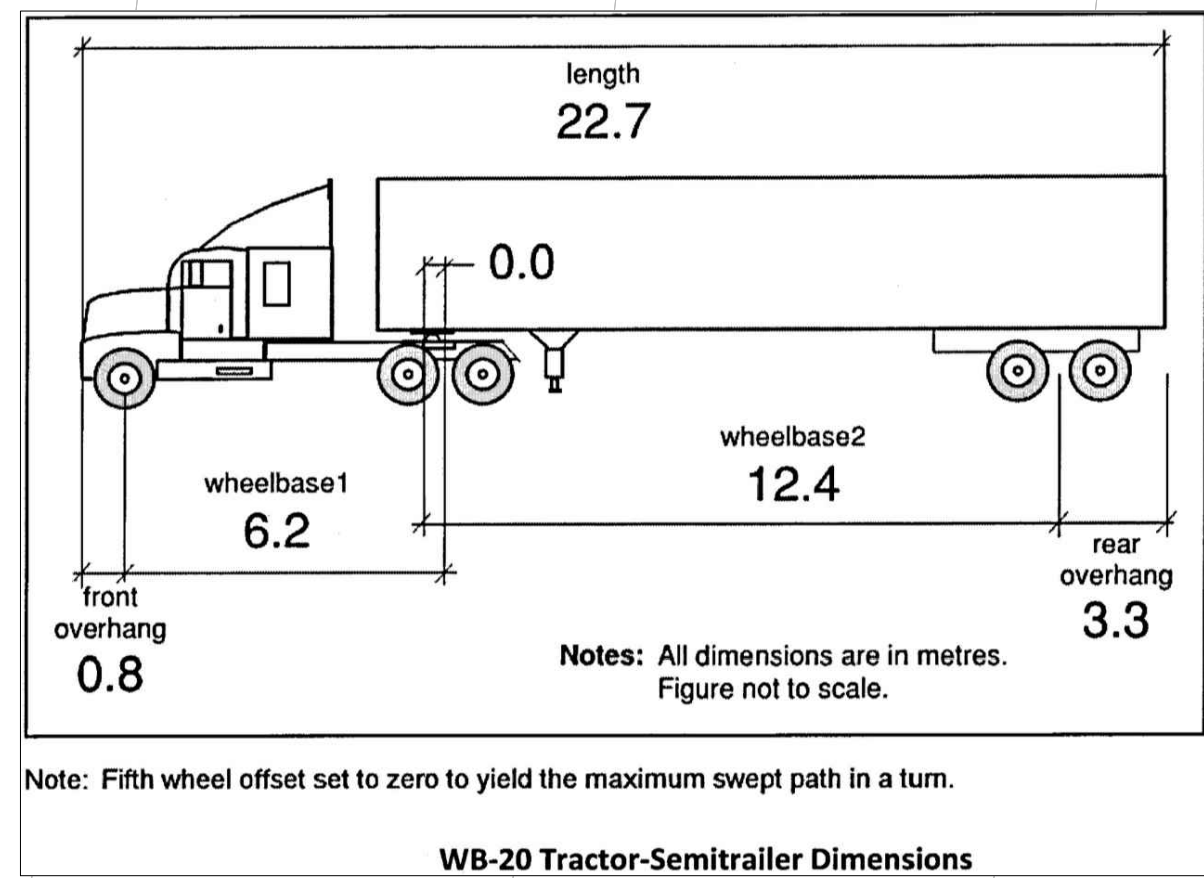


CONSULTANT

 **Castleglenn Consultants**
Engineers, Project Managers & Planners

DESIGNED BY A.P.	CHECKED BY
CONSULTANTS JOB NO.	

CONCEPT PLAN
FOR DISCUSSION ONLY

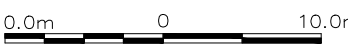 HORIZ 1: 500		FALLOWFIELD AND MOODIE DRIVE	
SCALE			
PLAN NUMBER	STATUS DRAFT	DATE 26-02-2025	SHEET 01 OF 01