


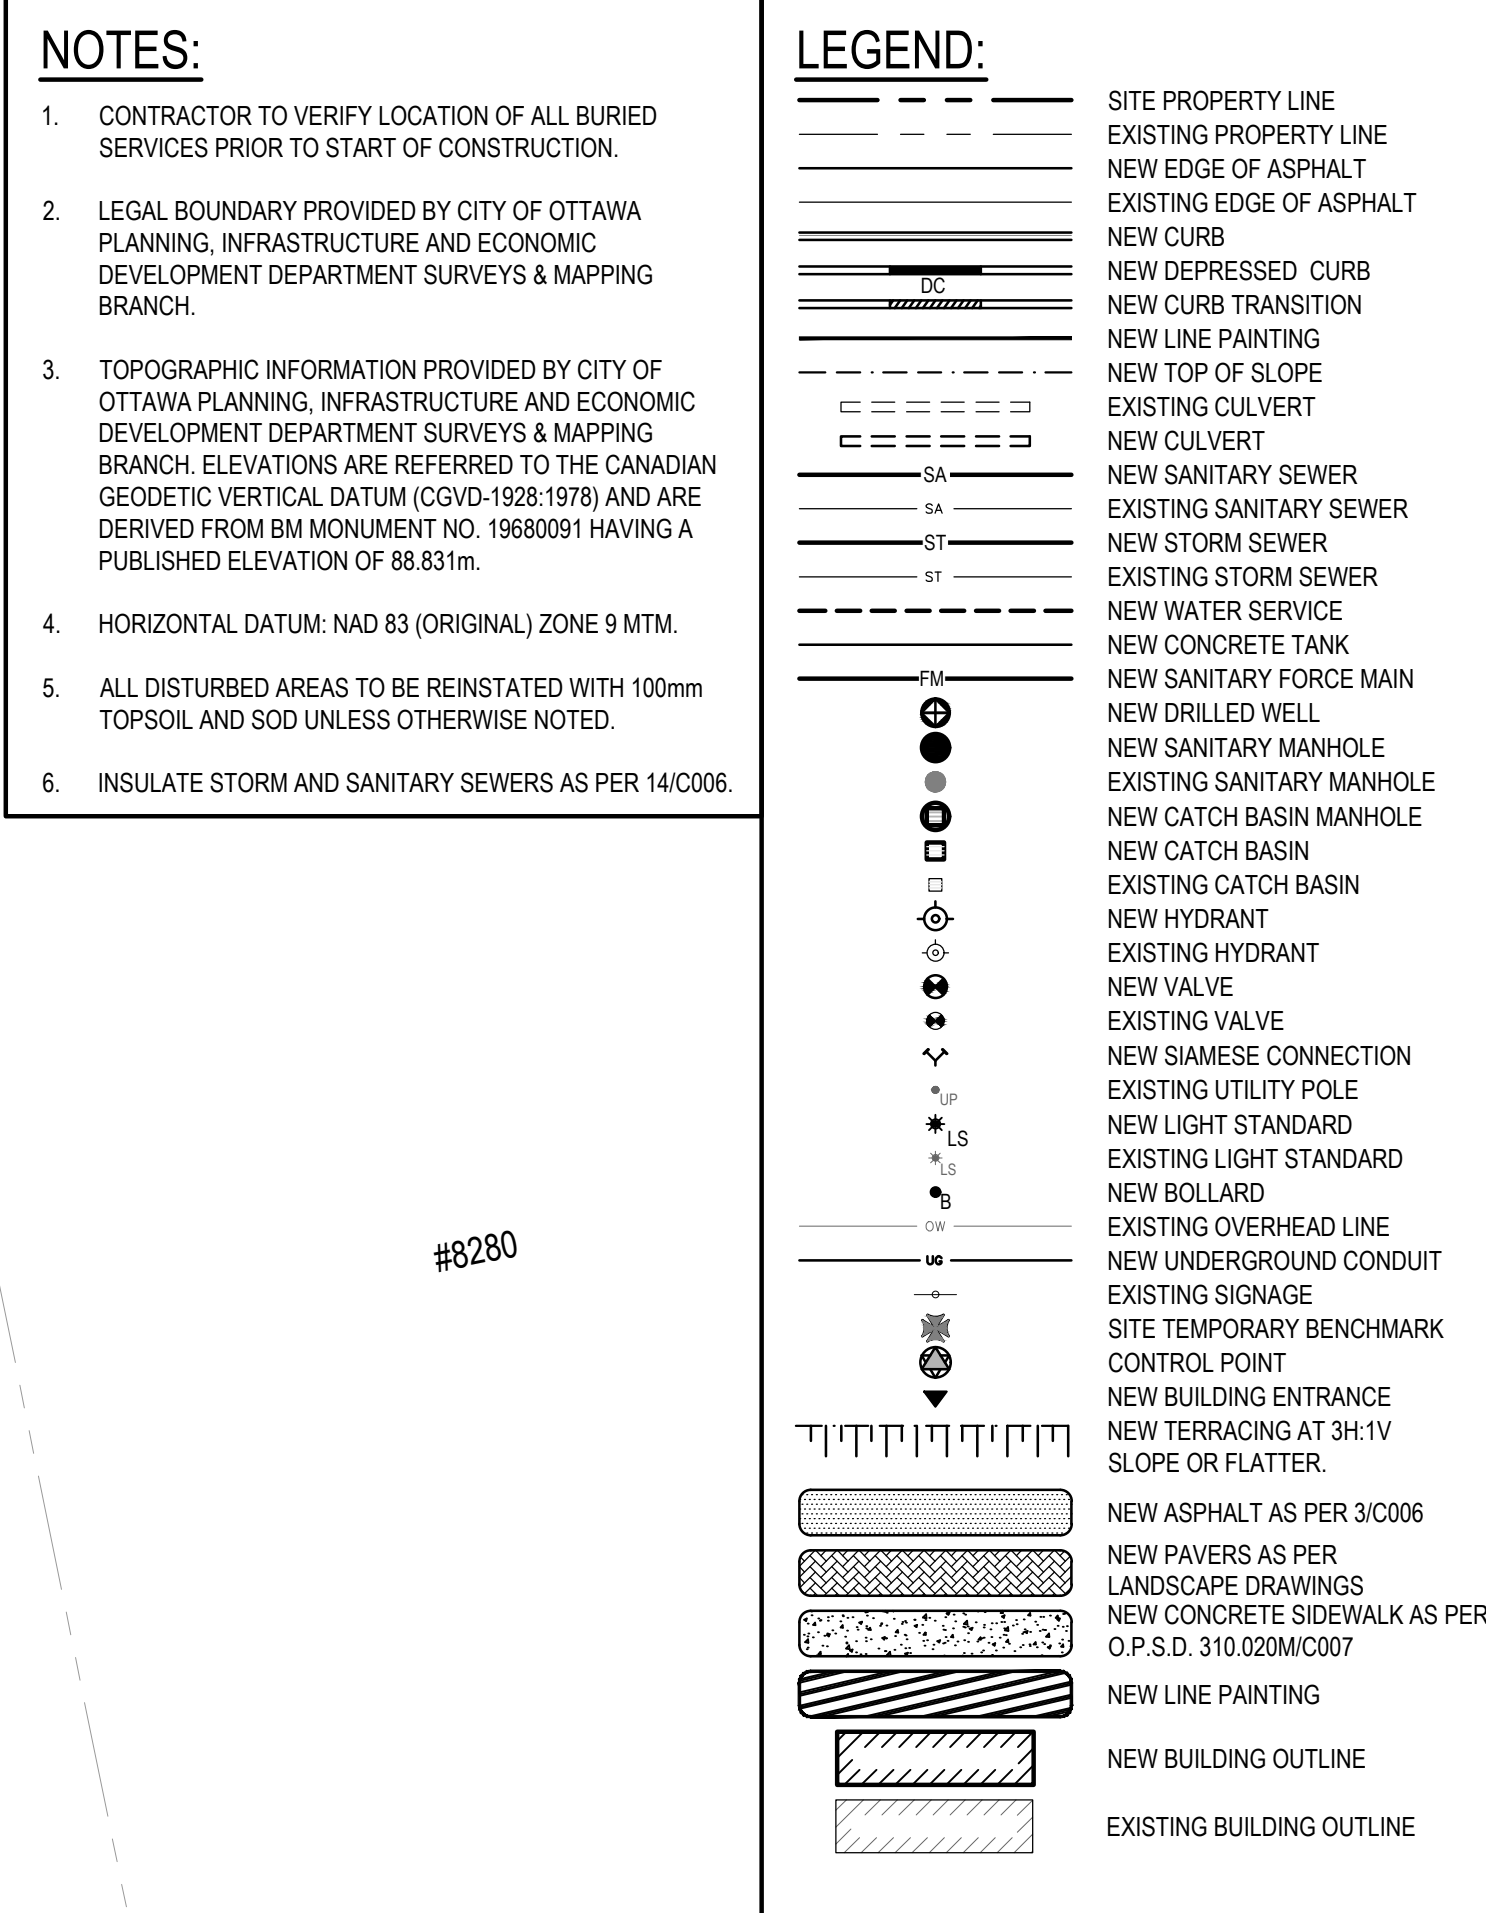

CONTROL POINTS		
C.P. No.	NORTHING (m)	EASTING (m)
1	5010460.280	385719.650
2	5010546.440	385687.800
3	5010566.09	385774.29
4	5010565.37	385817.09
5	5010538.44	385831.130
6	5010516.27	385869.62

File no.	Plan no.
D07-12-25-0154	19399