

Legend

- PROPOSED TRUNK SANITARY SEWER
- EXISTING TRUNK SANITARY SEWER
- SANITARY DRAINAGE BOUNDARY
- EXISTING SANITARY DRAINAGE BOUNDARY
- AREA ID
- POPULATION
- SANITARY DRAINAGE AREA (ha)
- FUTURE AREA ID
- FUTURE POPULATION
- FUTURE SANITARY DRAINAGE AREA (ha)
- EXISTING AREA ID
- EXISTING POPULATION
- EXISTING SANITARY DRAINAGE AREA (ha)

Notes

EXISTING SANITARY DRAINAGE AREAS
MAHOGANY PHASE 1:
211 SINGLE UNITS, 19.67ha
EXISTING DEVELOPMENT
EAST OF MAHOGANY MAIN:
18 SINGLE UNITS, 10.7ha
EXISTING DEVELOPMENT
WEST OF MAHOGANY MAIN:
203 SINGLE UNITS, 12.9ha

Revision	By	Appd.	DT	DT	DT
1					17.06.16

File Name:	DT	AMP	DT
160410140-DB	Des.	Chkd.	17.05.17

Permit Seal


Client/Project
MINTO GROUP INC.

MAHOGANY SUBDIVISION
PHASES 2-4
OTTAWA, ON

Title
CONCEPTUAL
SANITARY DRAINAGE
PLAN

Project No.	Scale
160410140	0 15 45 75m 1:1500

Drawing No.	Sheet	Revision
SA-1	5 of 9	1

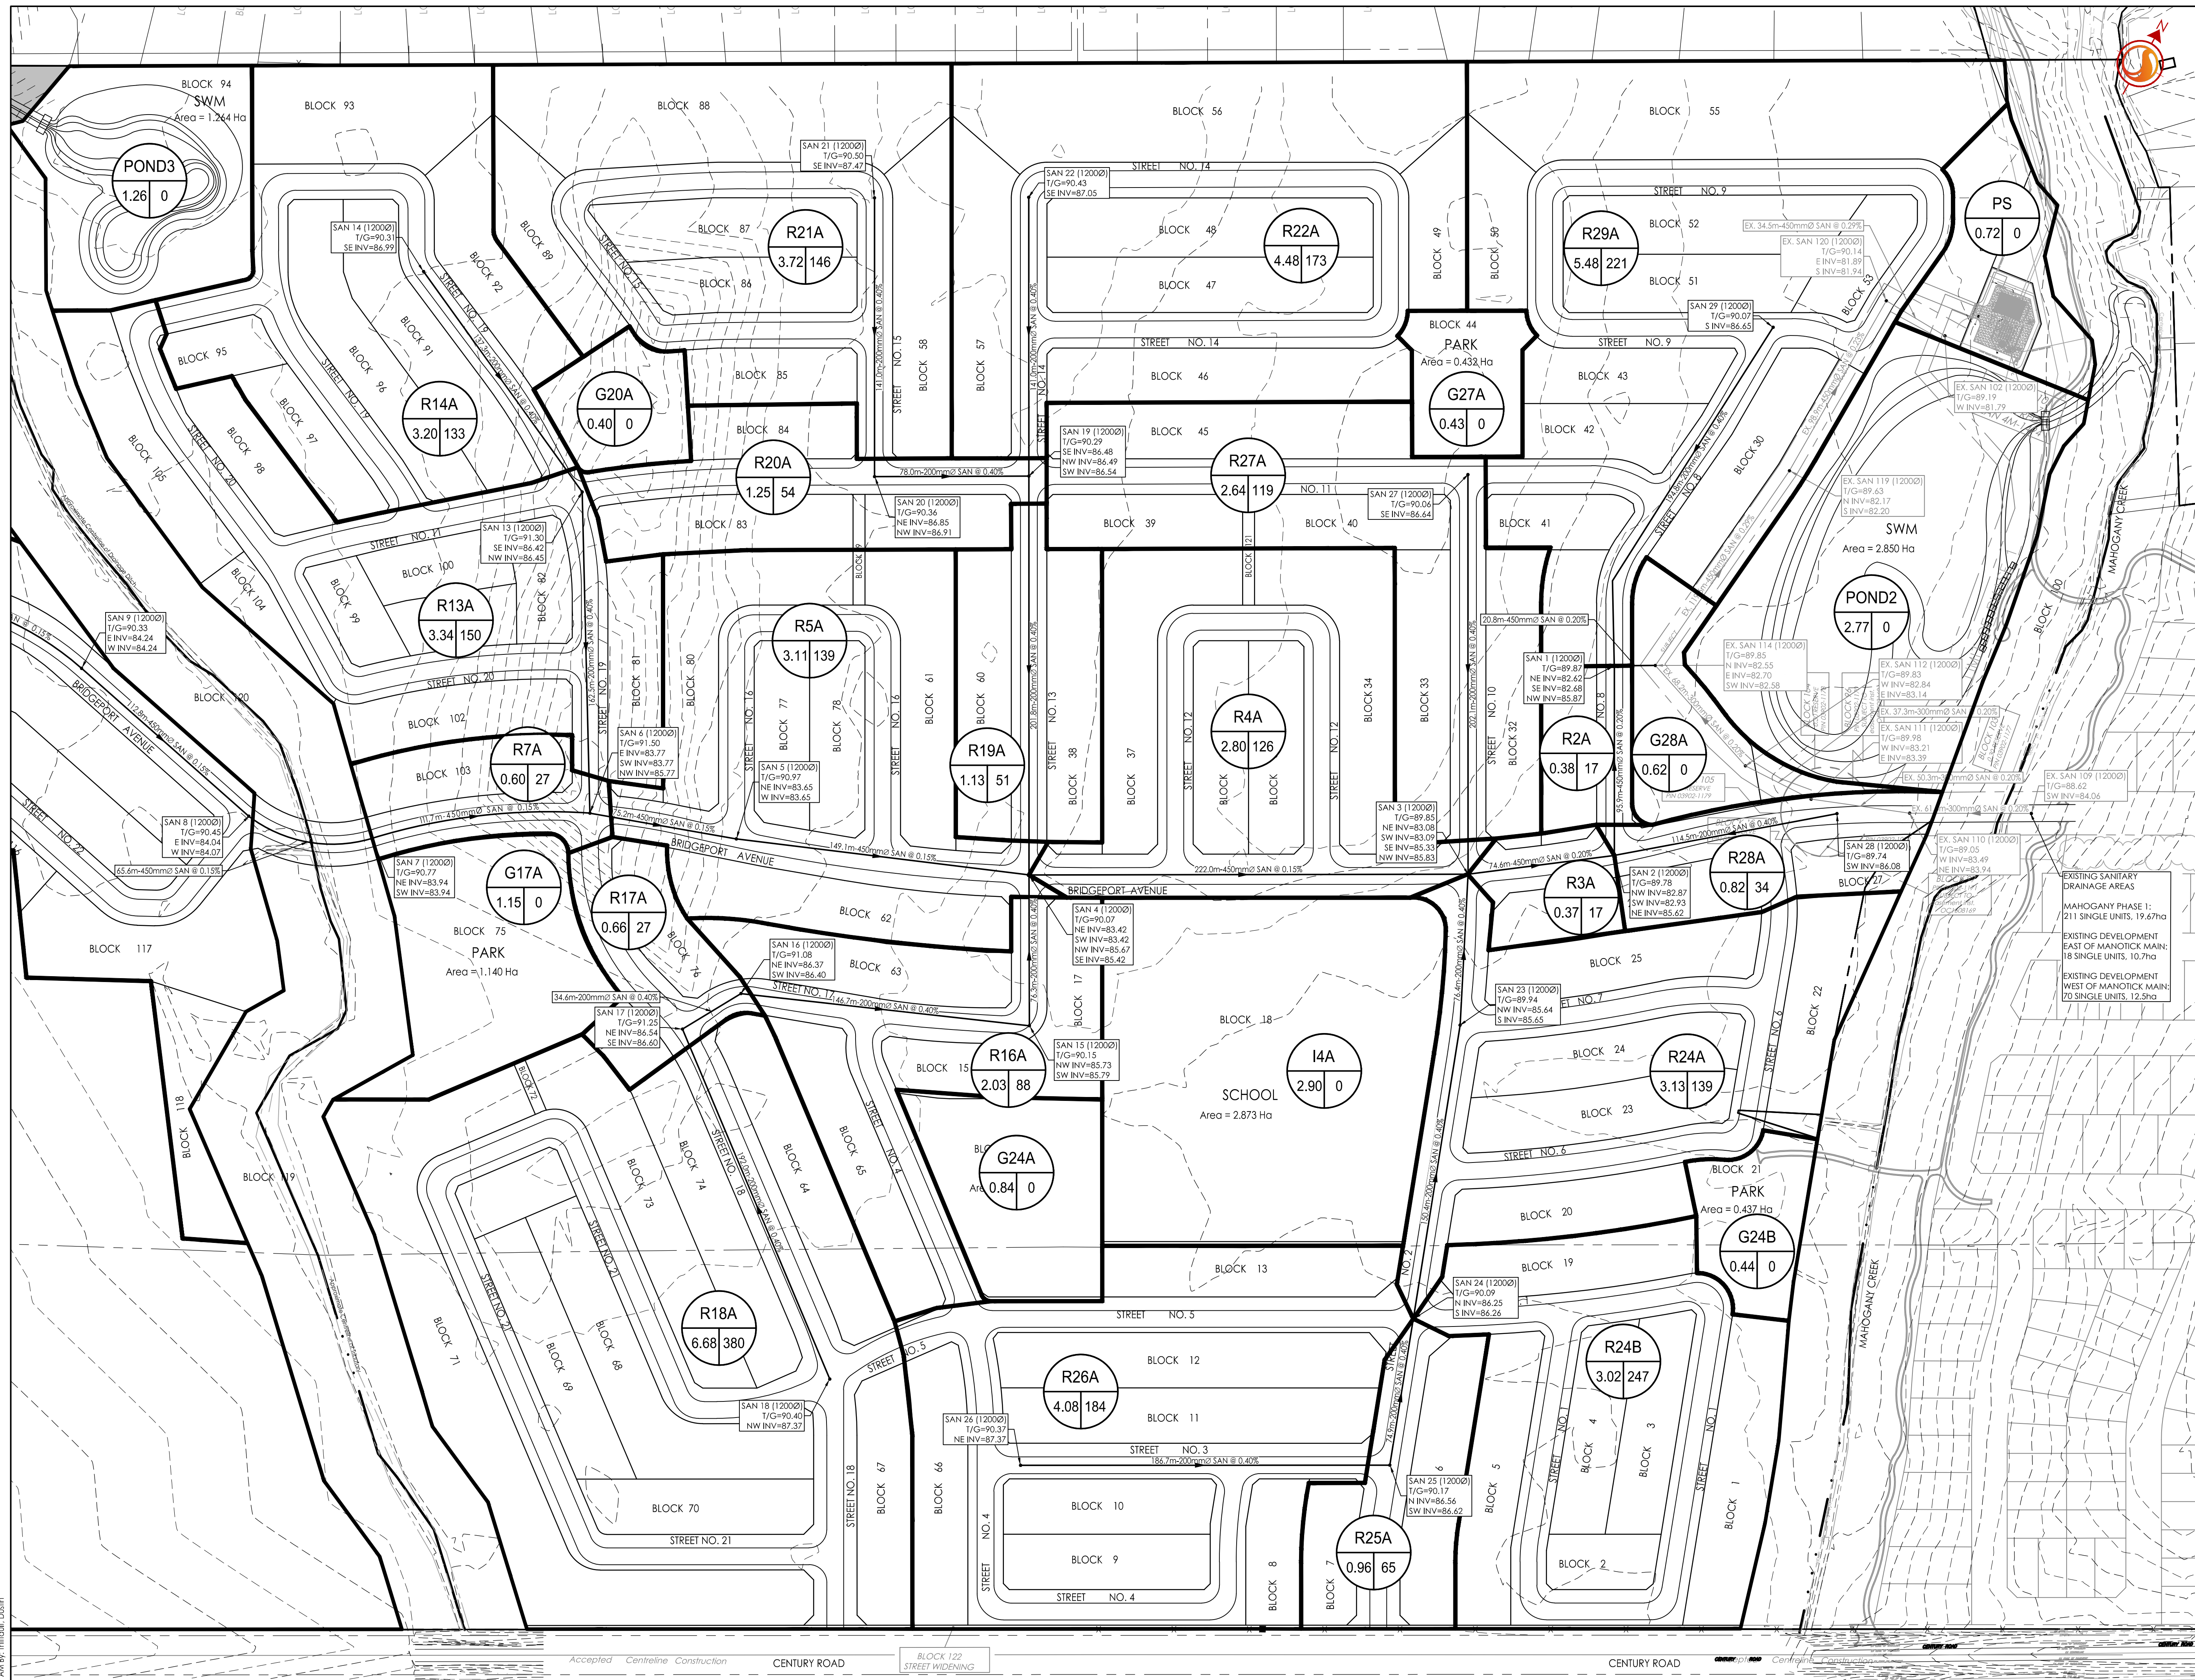

W:\projects\160410140_Mahogany\160410140_Mahogany\160410140_Mahogany\160410140-DB.dwg
2017/05/26 12:21 AM By: [Name] Date: [Date]

Accepted Centaline Construction CENTURY ROAD BLOCK 122 STREET WIDENING CENTURY ROAD