

Legend

- PROPOSED TRUNK SANITARY SEWER
- EXISTING TRUNK SANITARY SEWER
- SANITARY DRAINAGE BOUNDARY
- EXISTING SANITARY DRAINAGE BOUNDARY
- AREA ID
- POPULATION
- SANITARY DRAINAGE AREA (ha)
- FUTURE AREA ID
- FUTURE POPULATION
- FUTURE SANITARY DRAINAGE AREA (ha)
- EXISTING AREA ID
- EXISTING POPULATION
- EXISTING SANITARY DRAINAGE AREA (ha)

Notes

Revision	By	Appd.	DT	DT
1	DT	DT	17.06.16	YYMMDD

File Name:	DT	AMP	DT	DT
160410140-DB	Dwn.	Chkd.	Dgn.	17.05.17

Permit-Seal


Client/Project
MINTO GROUP INC.

MAHOGANY SUBDIVISION
PHASES 2-4
OTTAWA, ON

Title
CONCEPTUAL
SANITARY DRAINAGE
PLAN

Project No. 160410140
Scale 1:1500
Drawing No. Sheet 6 of 9
Revision

SA-2 6 of 9 1

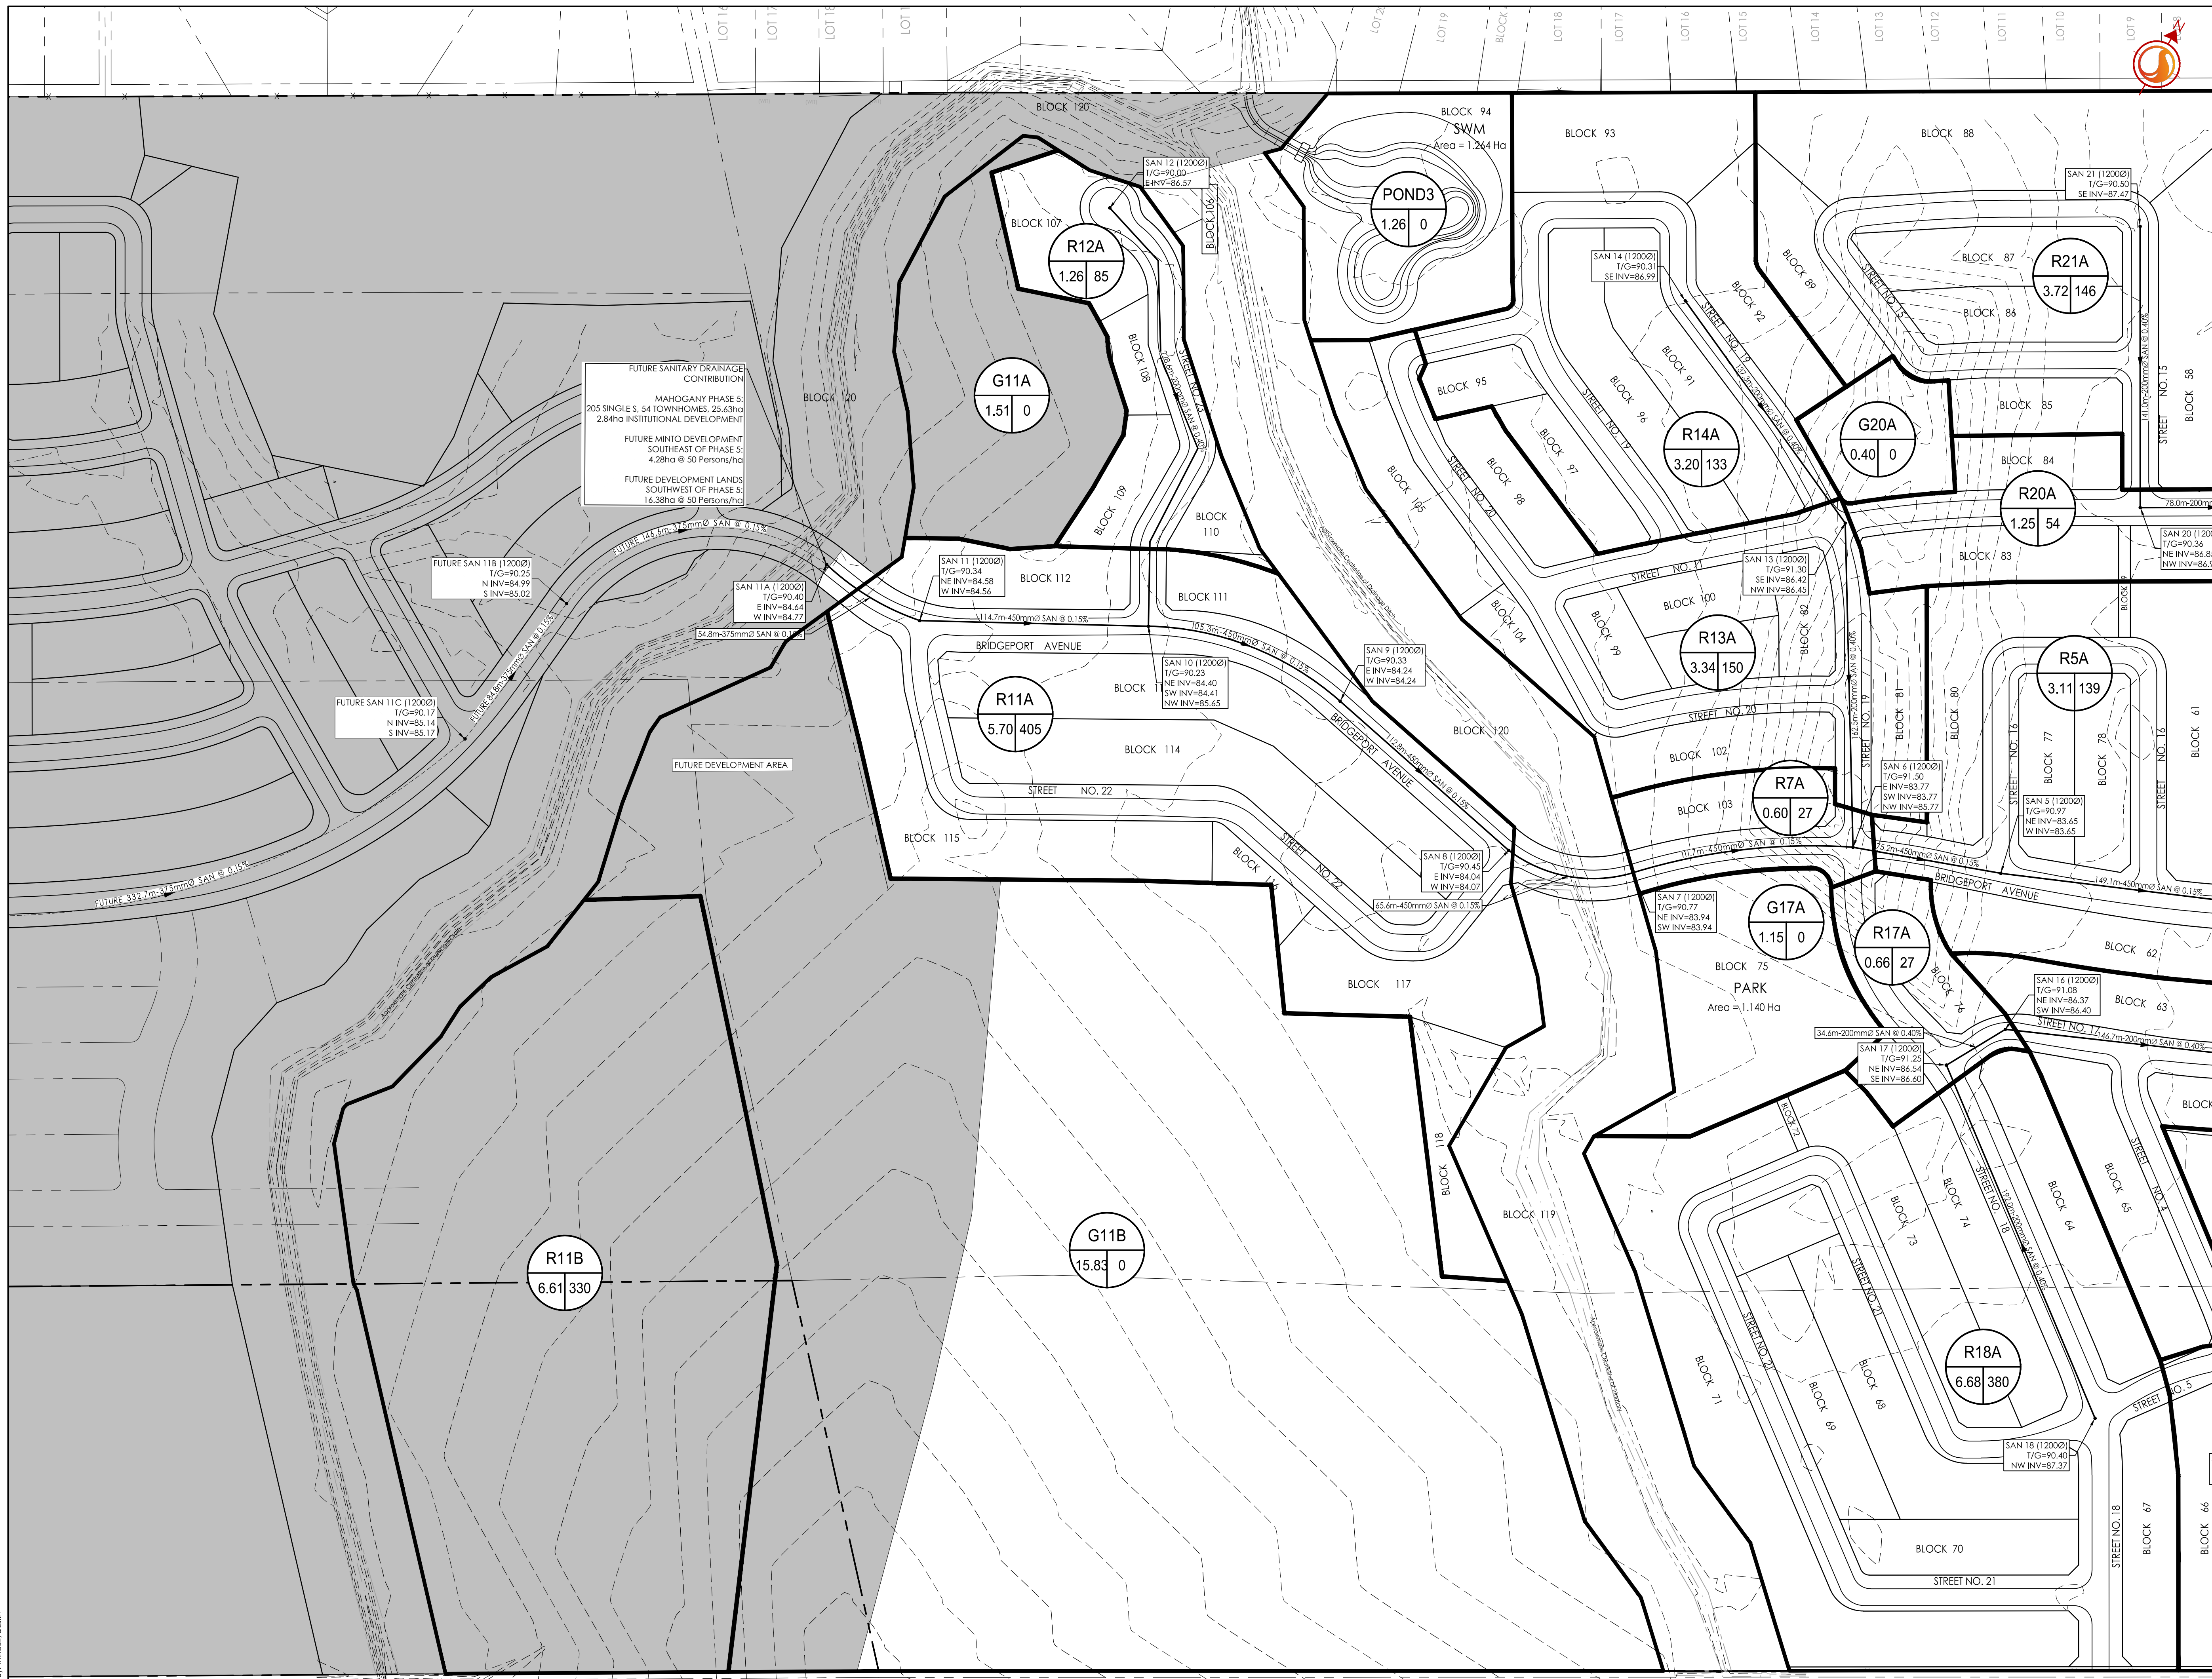

W:\projects\160410140_Mahogany\160410140_Design\160410140-DB.dwg
2017/05/17 12:12 AM by: [Name Redacted]

EXTERNAL RURAL AREA CONTRIBUTING TO WILSON COWAN DRAIN OF 245ha.
CENTURY ROAD
Accepted Centreline Construction
EXTERNAL RURAL AREAS CONTRIBUTING TO WILSON COWAN DRAIN TRIBUTARY OF 1.8ha AND 9.2ha.
CENTURY ROAD