

Copyright Reserved

The Contractor shall verify and be responsible for all dimensions. DO NOT scale the drawing - any errors or omissions shall be reported to Stantec without delay.
The Copyrights to all designs and drawings are the property of Stantec. Reproduction or use for any purpose other than that authorized by Stantec is forbidden.

Legend

- EXISTING ELEVATION
- 89.40 PROPOSED ELEVATION
- MAJOR OVERLAND FLOW ROUTE
- MAJOR SYSTEM DIVIDE
- AREAS OF POTENTIAL GRADE RAISE CONCERN

PROPOSED GRADE RAISE PROVIDED BY PATERSON GROUP. REPORT TITLED GEOTECHNICAL INVESTIGATION - PROPOSED RESIDENTIAL DEVELOPMENT - MAHOGANY COMMUNITY DATED JUNE, 2017. REPORT NO. PG-0008-1.

Notes

1	ISSUED FOR DRAFT PLAN APPROVAL	DT	DT	17.06.16
Revision		By	Appd.	YYMMDD

File Name:	160410140-DB	DT	AMP	DT	17.05.17
		Dwn.	Chkd.	Desgn.	YYMMDD

Permit-Seal


Client/Project
MINTO GROUP INC.

MAHOGANY SUBDIVISION
PHASES 2-4
OTTAWA, ON

Title
CONCEPTUAL
GRADING
PLAN

Project No.	160410140	Scale	0 15 45 75m 1:1500
Drawing No.	GP-1	Sheet	7 of 9

Revision

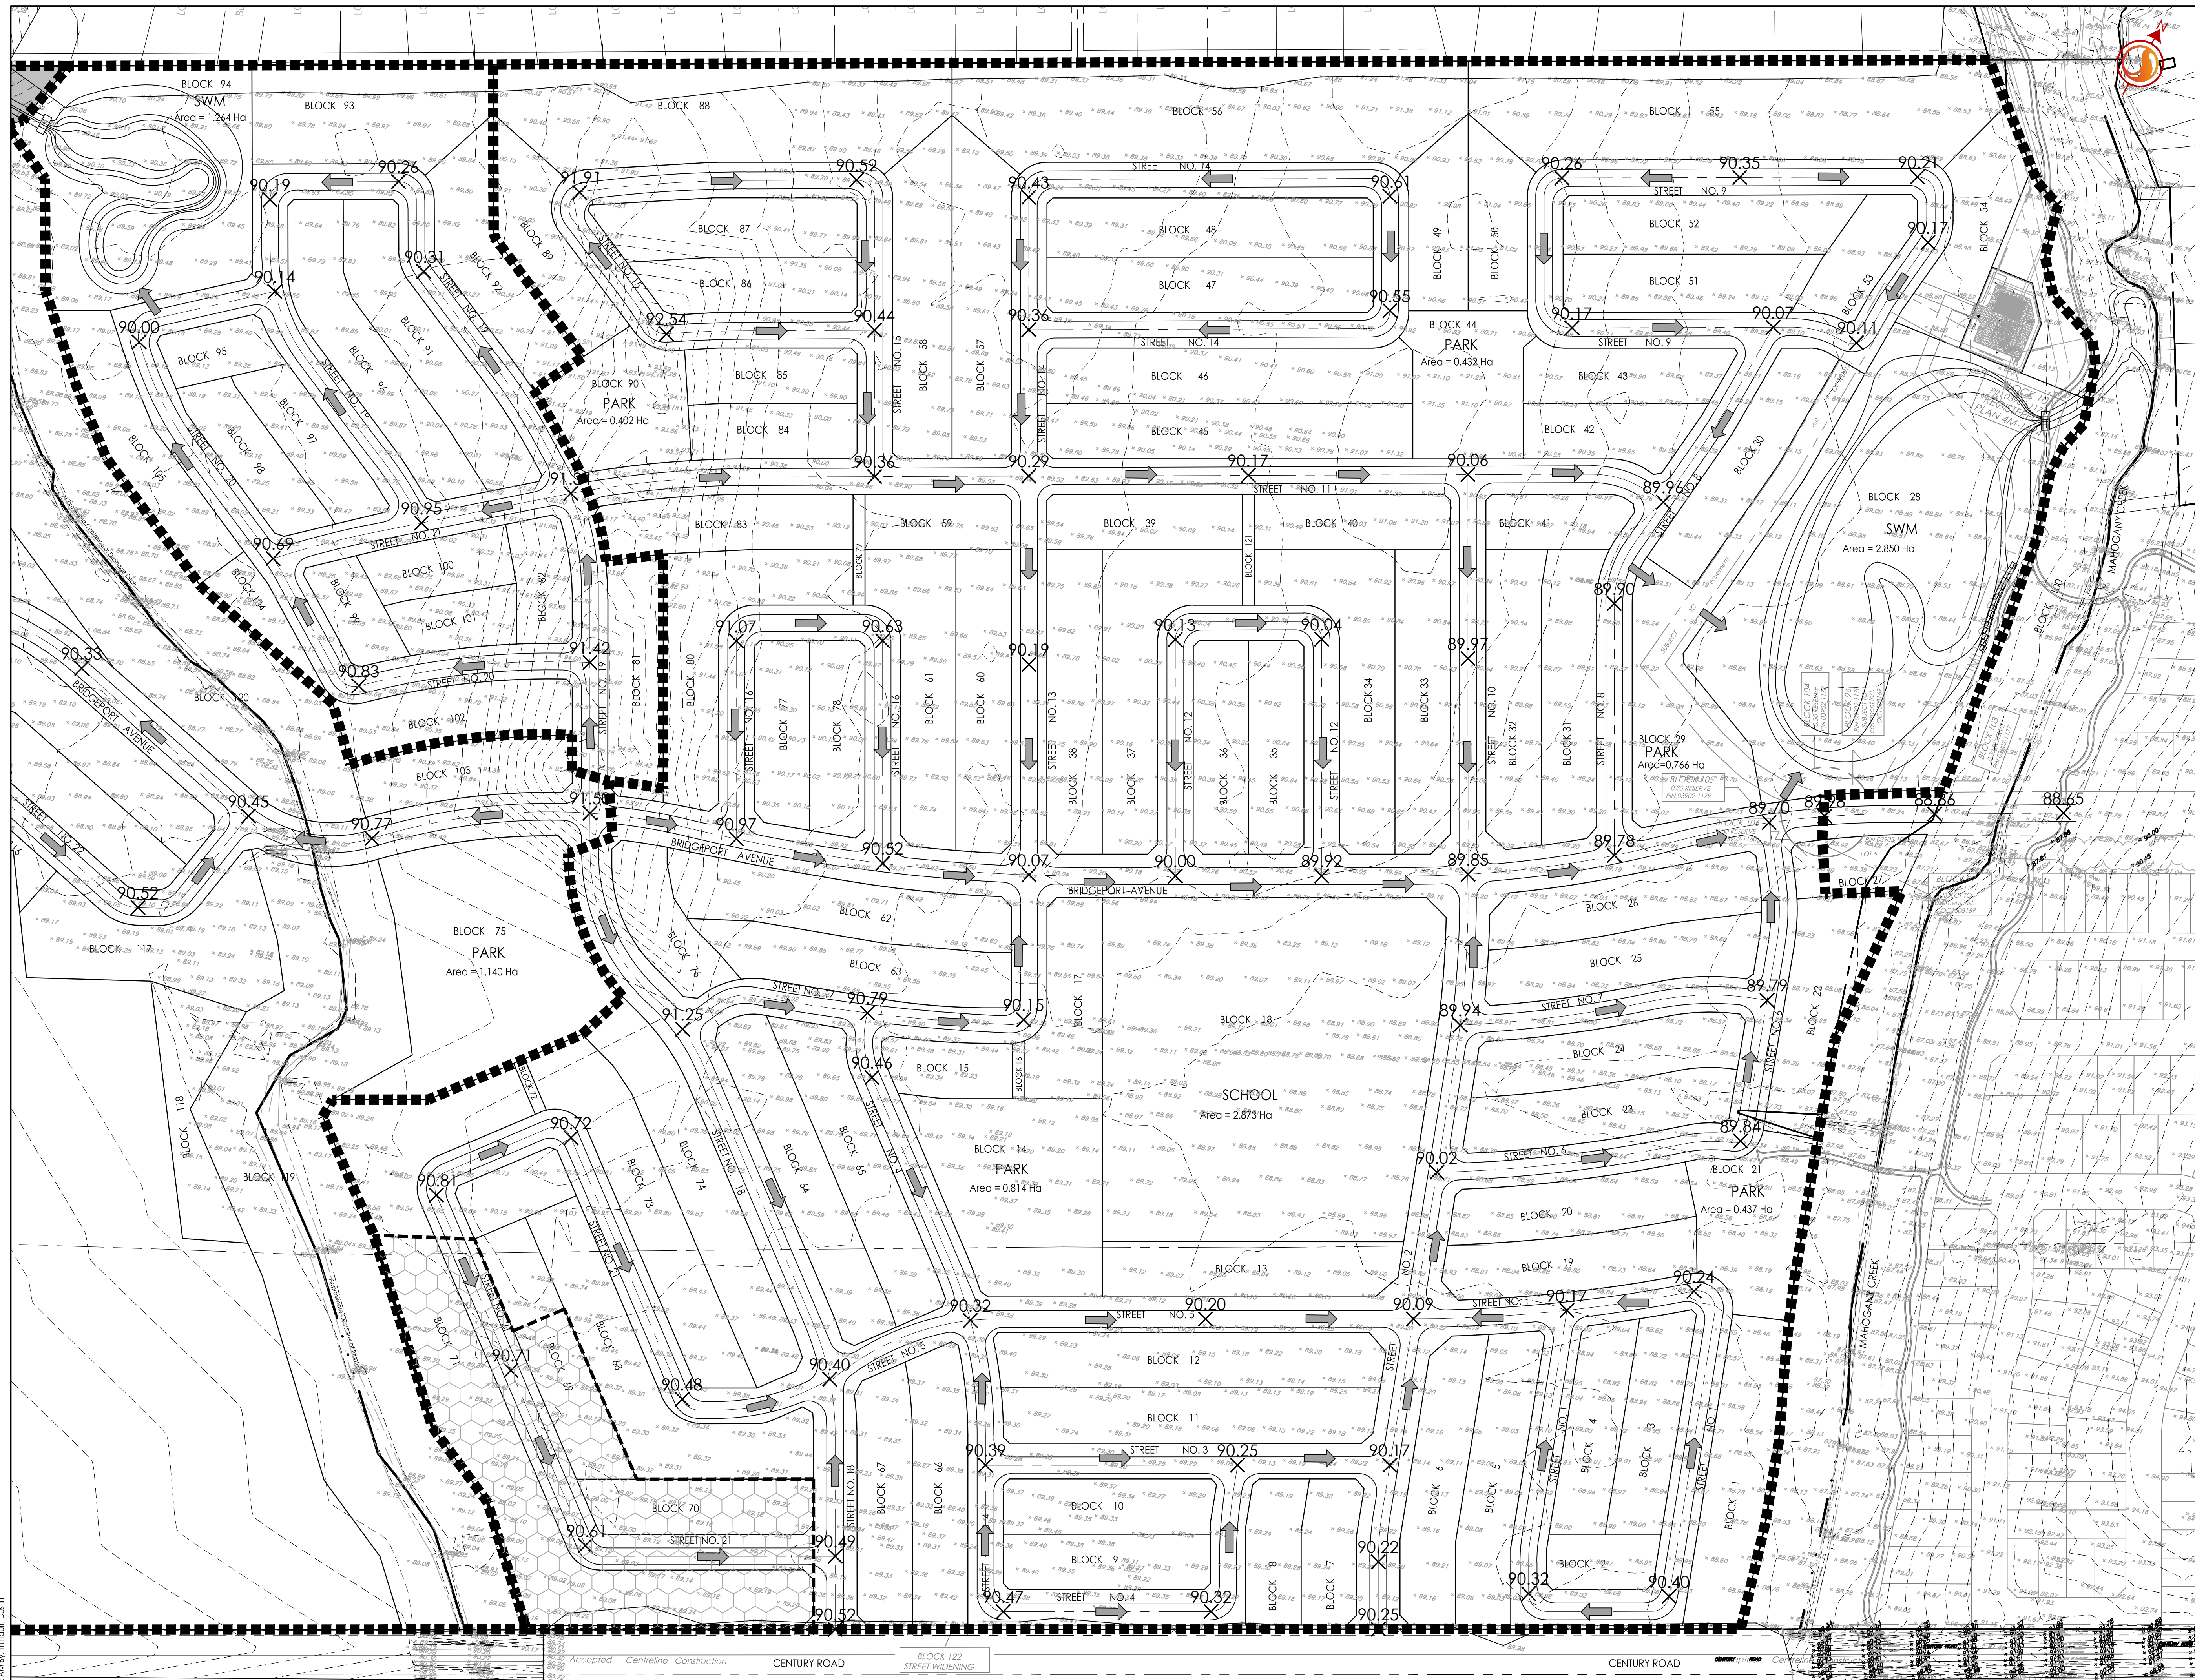

W:\active\160410140_Mahogany\160410140_Mahogany\160410140_Development\Design\Drawings\160410140-DB.dwg
 2017/05/16 11:22 AM By: [Name]