

Legend

- EXISTING ELEVATION
- PROPOSED ELEVATION
- MAJOR OVERLAND FLOW ROUTE
- MAJOR SYSTEM DIVIDE

Notes

1 ISSUED FOR DRAFT PLAN APPROVAL DT DT 17.06.16

Revision By Appd. YY.MM.DD

File Name: 160410140-DB DT AMP DT 17.05.17

Permit-Seal Dwn. Chkd. Dgnr. YY.MM.DD

Client/Project  
MINTO GROUP INC.

MAHOGANY SUBDIVISION  
PHASES 2-4  
OTTAWA, ON

Title  
CONCEPTUAL  
GRADING  
PLAN

Project No.  
160410140

Drawing No.

Scale 0 15 45 75m  
1:1500


Sheet 8 of 9

Revision

GP-2

8 of 9

1

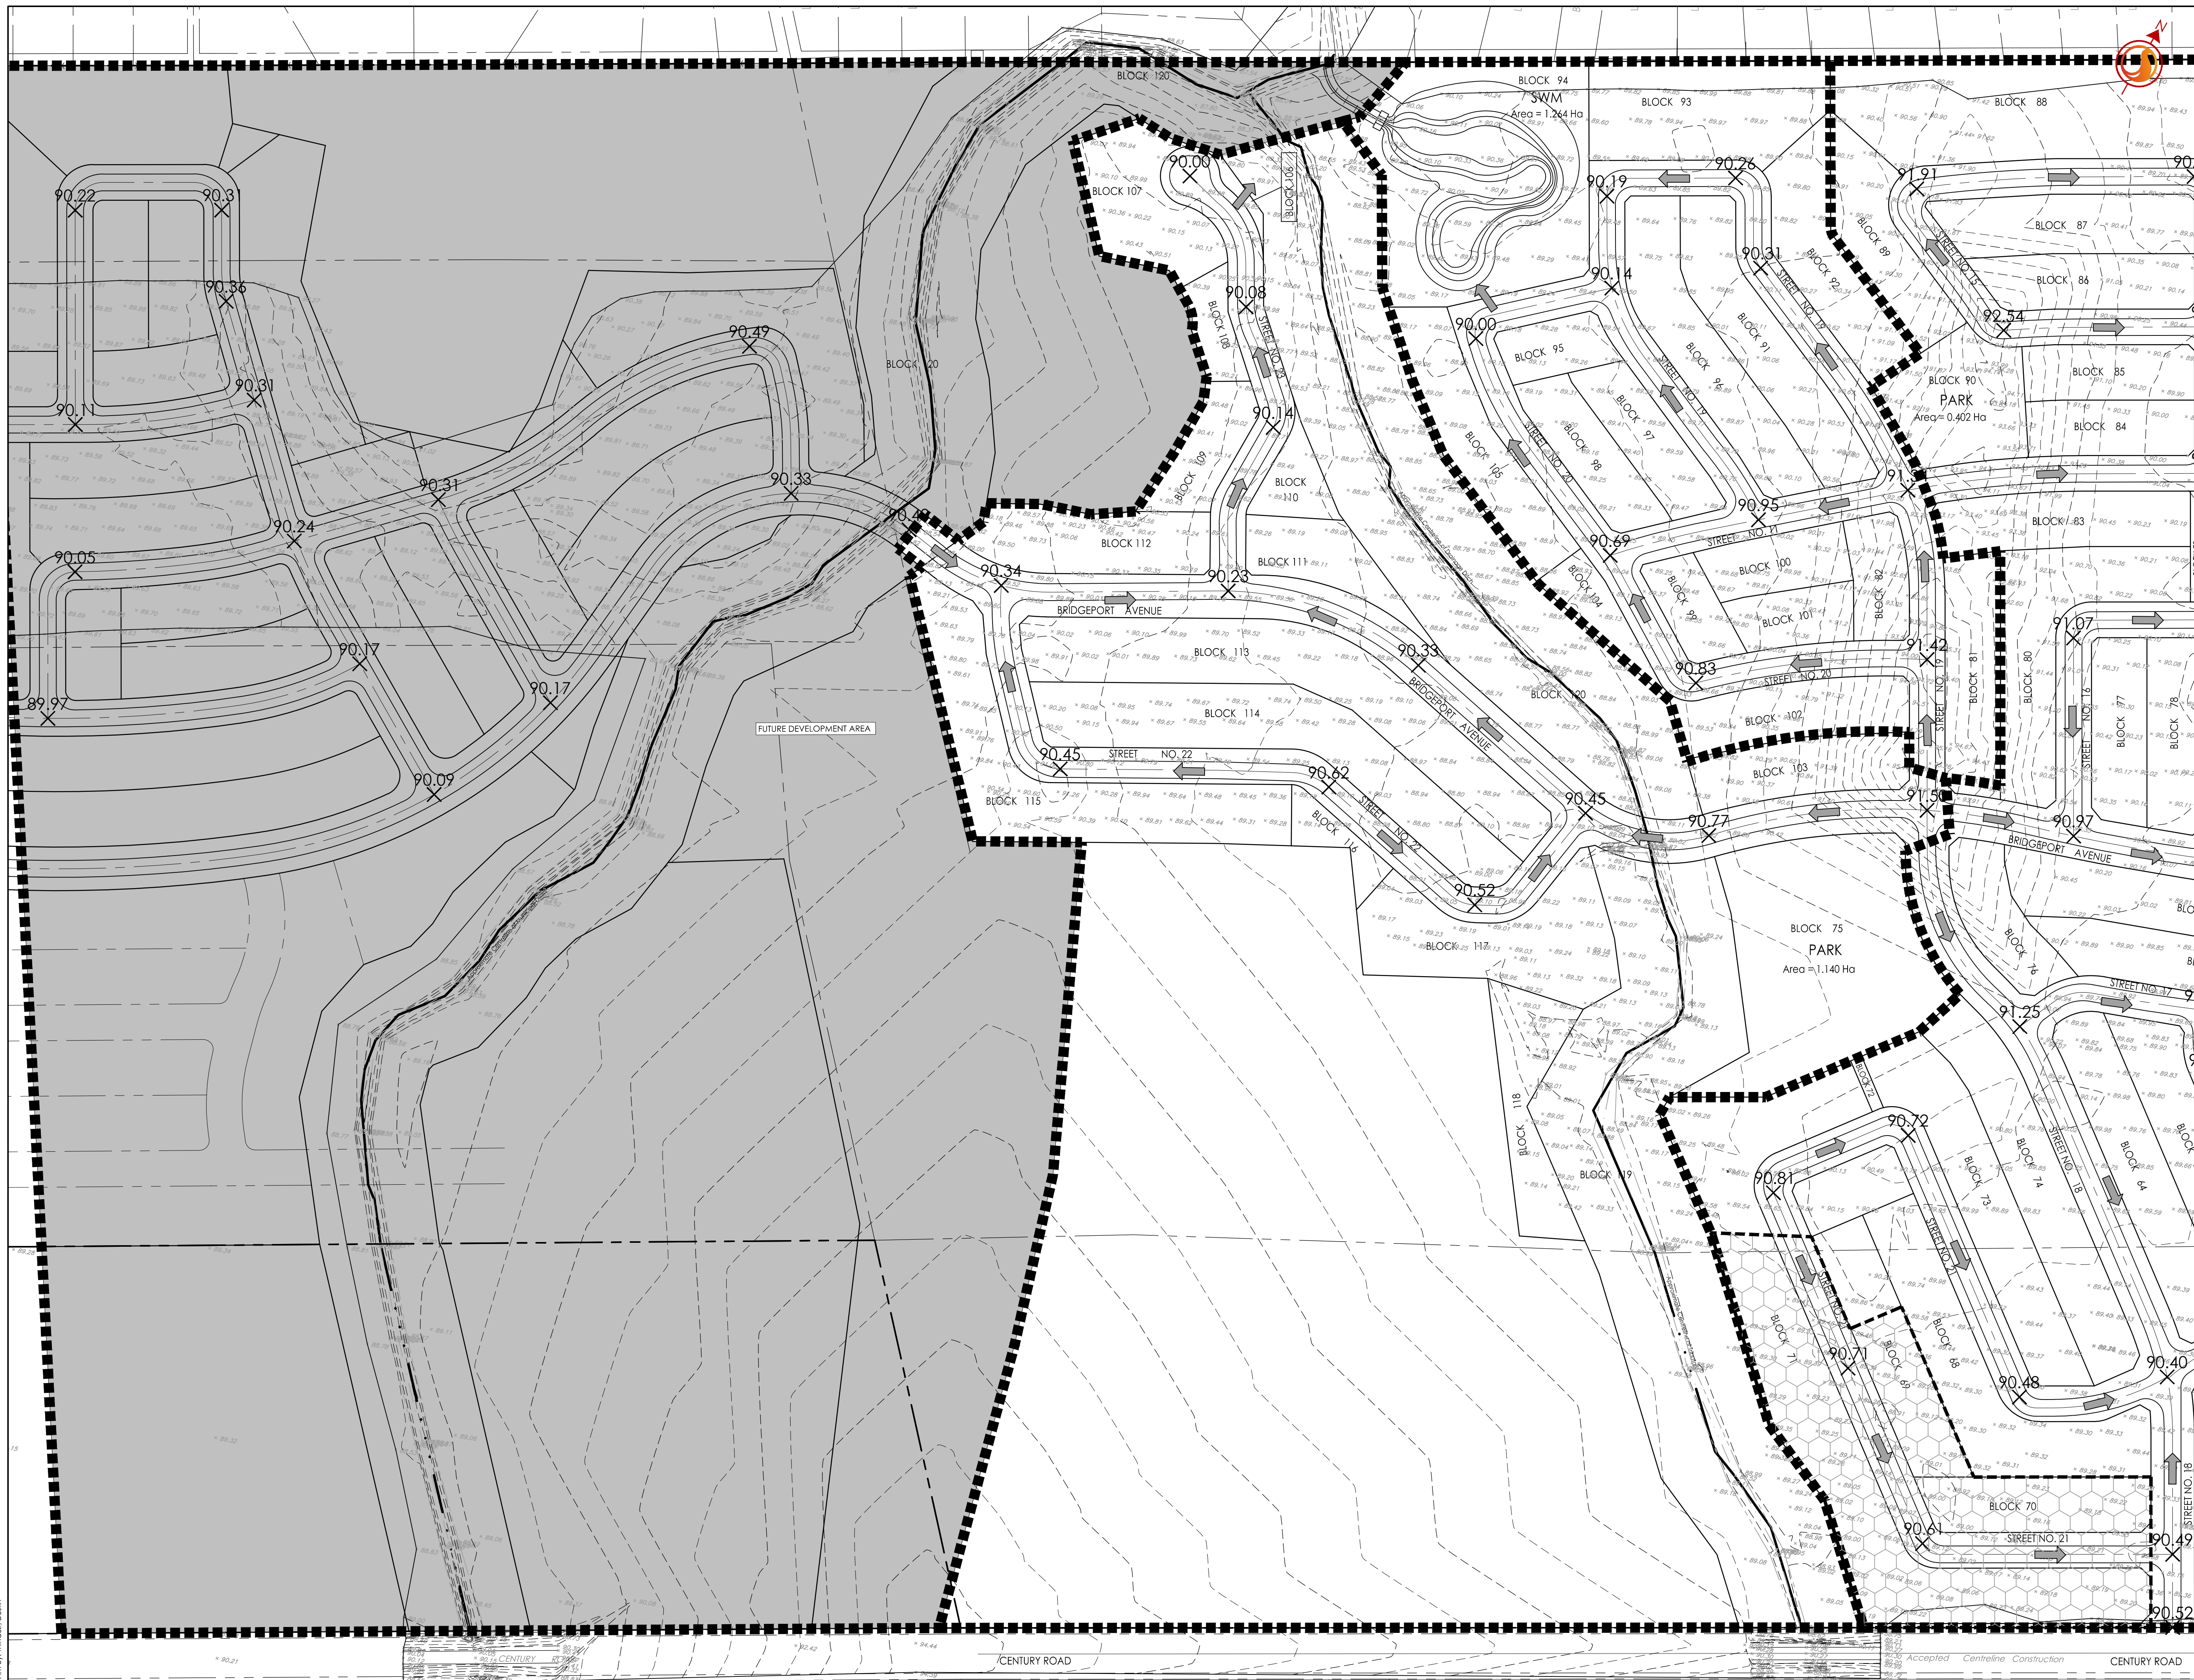

W:\projects\160410140\160410140-DB.dwg  
2017/05/17 11:22 AM By: [Name]  
ORIGINAL SHEET - ARCH D