

Copyright Reserved

The Contractor shall verify and be responsible for all dimensions. DO NOT scale the drawing - any errors or omissions shall be reported to Stantec without delay.  
The Copyrights to all designs and drawings are the property of Stantec. Reproduction or use for any purpose other than that authorized by Stantec is forbidden.

Legend

- EXISTING ELEVATION
- 89.40 PROPOSED ELEVATION
- MAJOR OVERLAND FLOW ROUTE
- MAJOR SYSTEM DIVIDE
- AREAS OF POTENTIAL GRADE RAISE CONCERN

PROPOSED GRADE RAISE PROVIDED BY PATERSON GROUP, REPORT TITLED GEOTECHNICAL INVESTIGATION - PROPOSED RESIDENTIAL DEVELOPMENT - MAHOGANY COMMUNITY DATED JUNE, 2017, REPORT NO. PG4008-1.

Notes

2	REVISED PER CITY COMMENTS	DT	DT	18.04.25
1	ISSUED FOR DRAFT PLAN APPROVAL	DT	DT	17.06.16
Revision		By	Appd.	YMM:DD

File Name:	160410140-DB	DT	AMP	DT	17.05.17
		Dwn.	Chkd.	Desgn.	YMM:DD

Permit Seal

Client/Project

MINTO GROUP INC.

MAHOGANY SUBDIVISION  
PHASES 2-4  
OTTAWA, ON

Title

CONCEPTUAL  
GRADING  
PLAN

Project No.  
160410140

Drawing No.

Scale  
1:1500


Sheet

Revision

GP-1

7 of 9

2

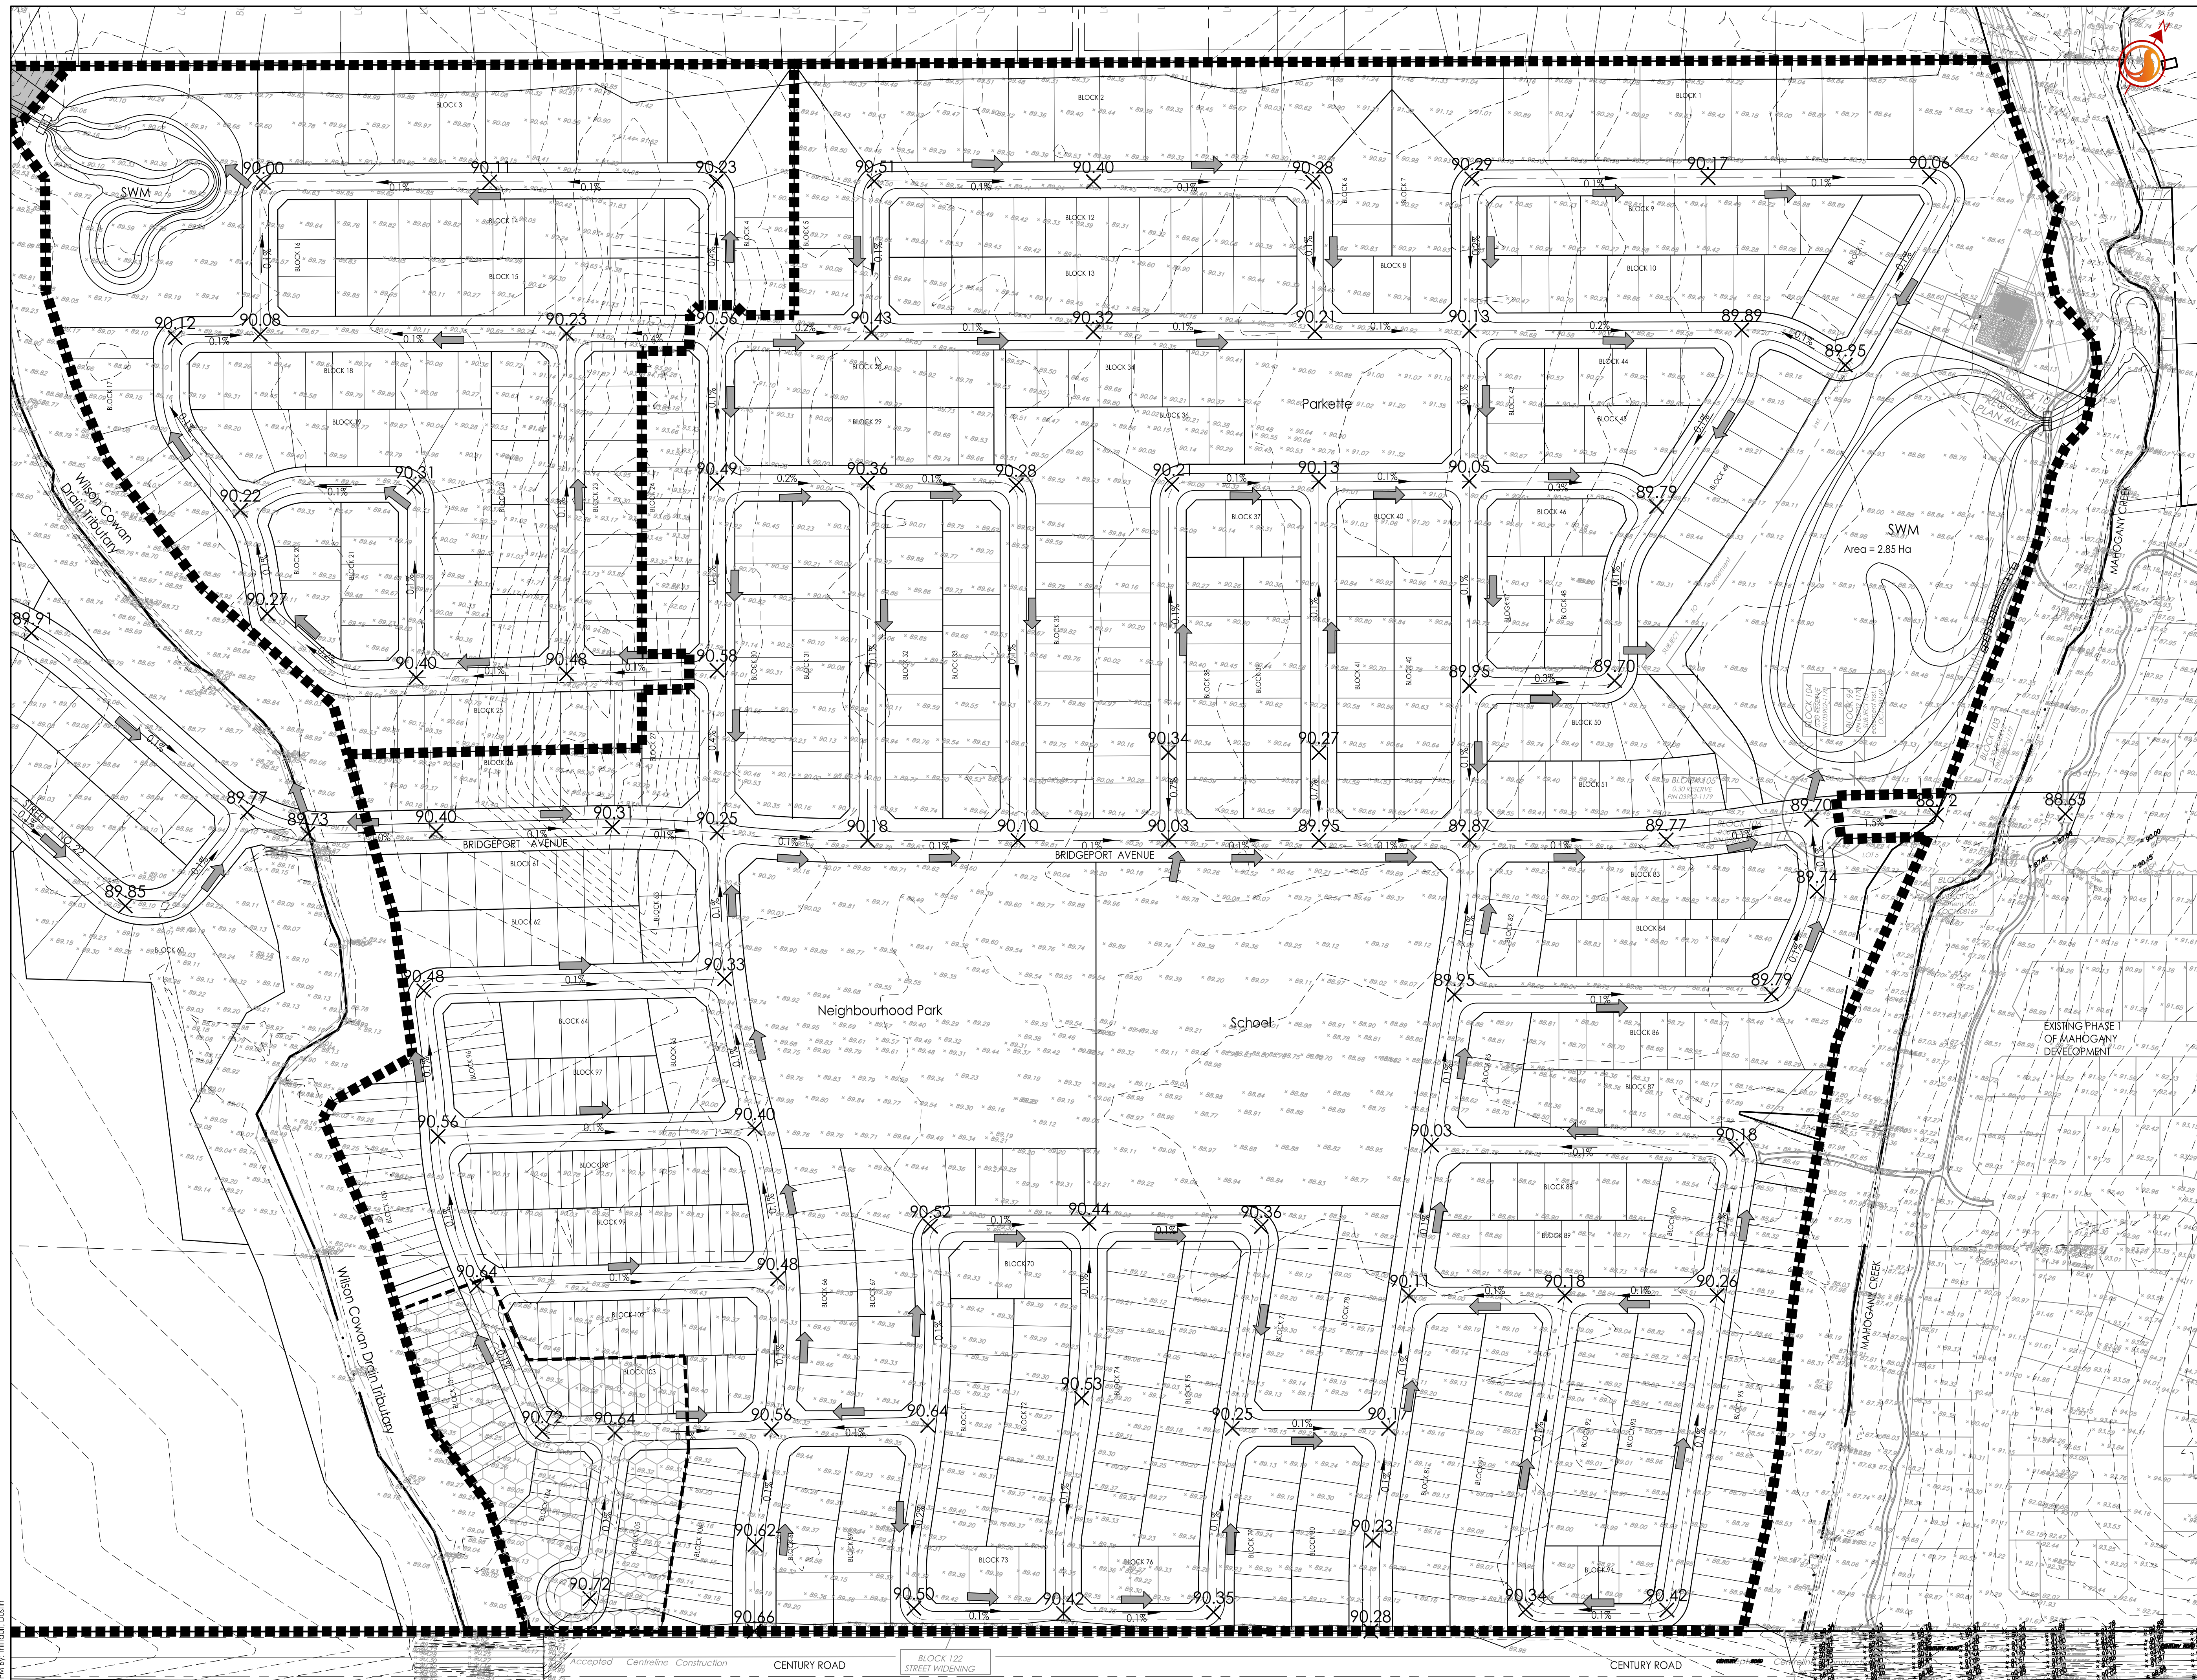

W:\active\160410140\160410140\_Mahogany Phases 2-4\_Development\Design\Drawings\160410140-DB.dwg  
 25/05/2017 12:27 PM By: [Name]