

Legend

	406mm \varnothing WATERMAIN
	305mm \varnothing WATERMAIN
	203mm \varnothing WATERMAIN
	152mm \varnothing WATERMAIN
	EX. 406mm \varnothing WATERMAIN
	EX. 305mm \varnothing WATERMAIN
	EX. 203mm \varnothing WATERMAIN
	EX. 152mm \varnothing WATERMAIN

Notes

TO EXISTING
300mm \varnothing
WATERMAIN WITHIN
MANOTICK MAIN

2	REVISED PER CITY COMMENTS	DT	DT	18.04.25
1	ISSUED FOR DRAFT PLAN APPROVAL	DT	DT	17.06.16

Revision	By	Appd.	YY.MM.DD
----------	----	-------	----------

File Name:	160410140-DB	DT	AMP	DT	17.05.17
		Desn.	Chkd.	Dsgn.	YY.MM.DD

Permit-Seal


Client/Project
MINTO GROUP INC.

MAHOGANY SUBDIVISION
PHASES 2-4
OTTAWA, ON

Title
CONCEPTUAL
WATERMAIN
PLAN

Project No.	Scale
160410140	0 15 45 75m 1:1500

Drawing No.	Sheet	Revision
WM-1	1 of 9	2

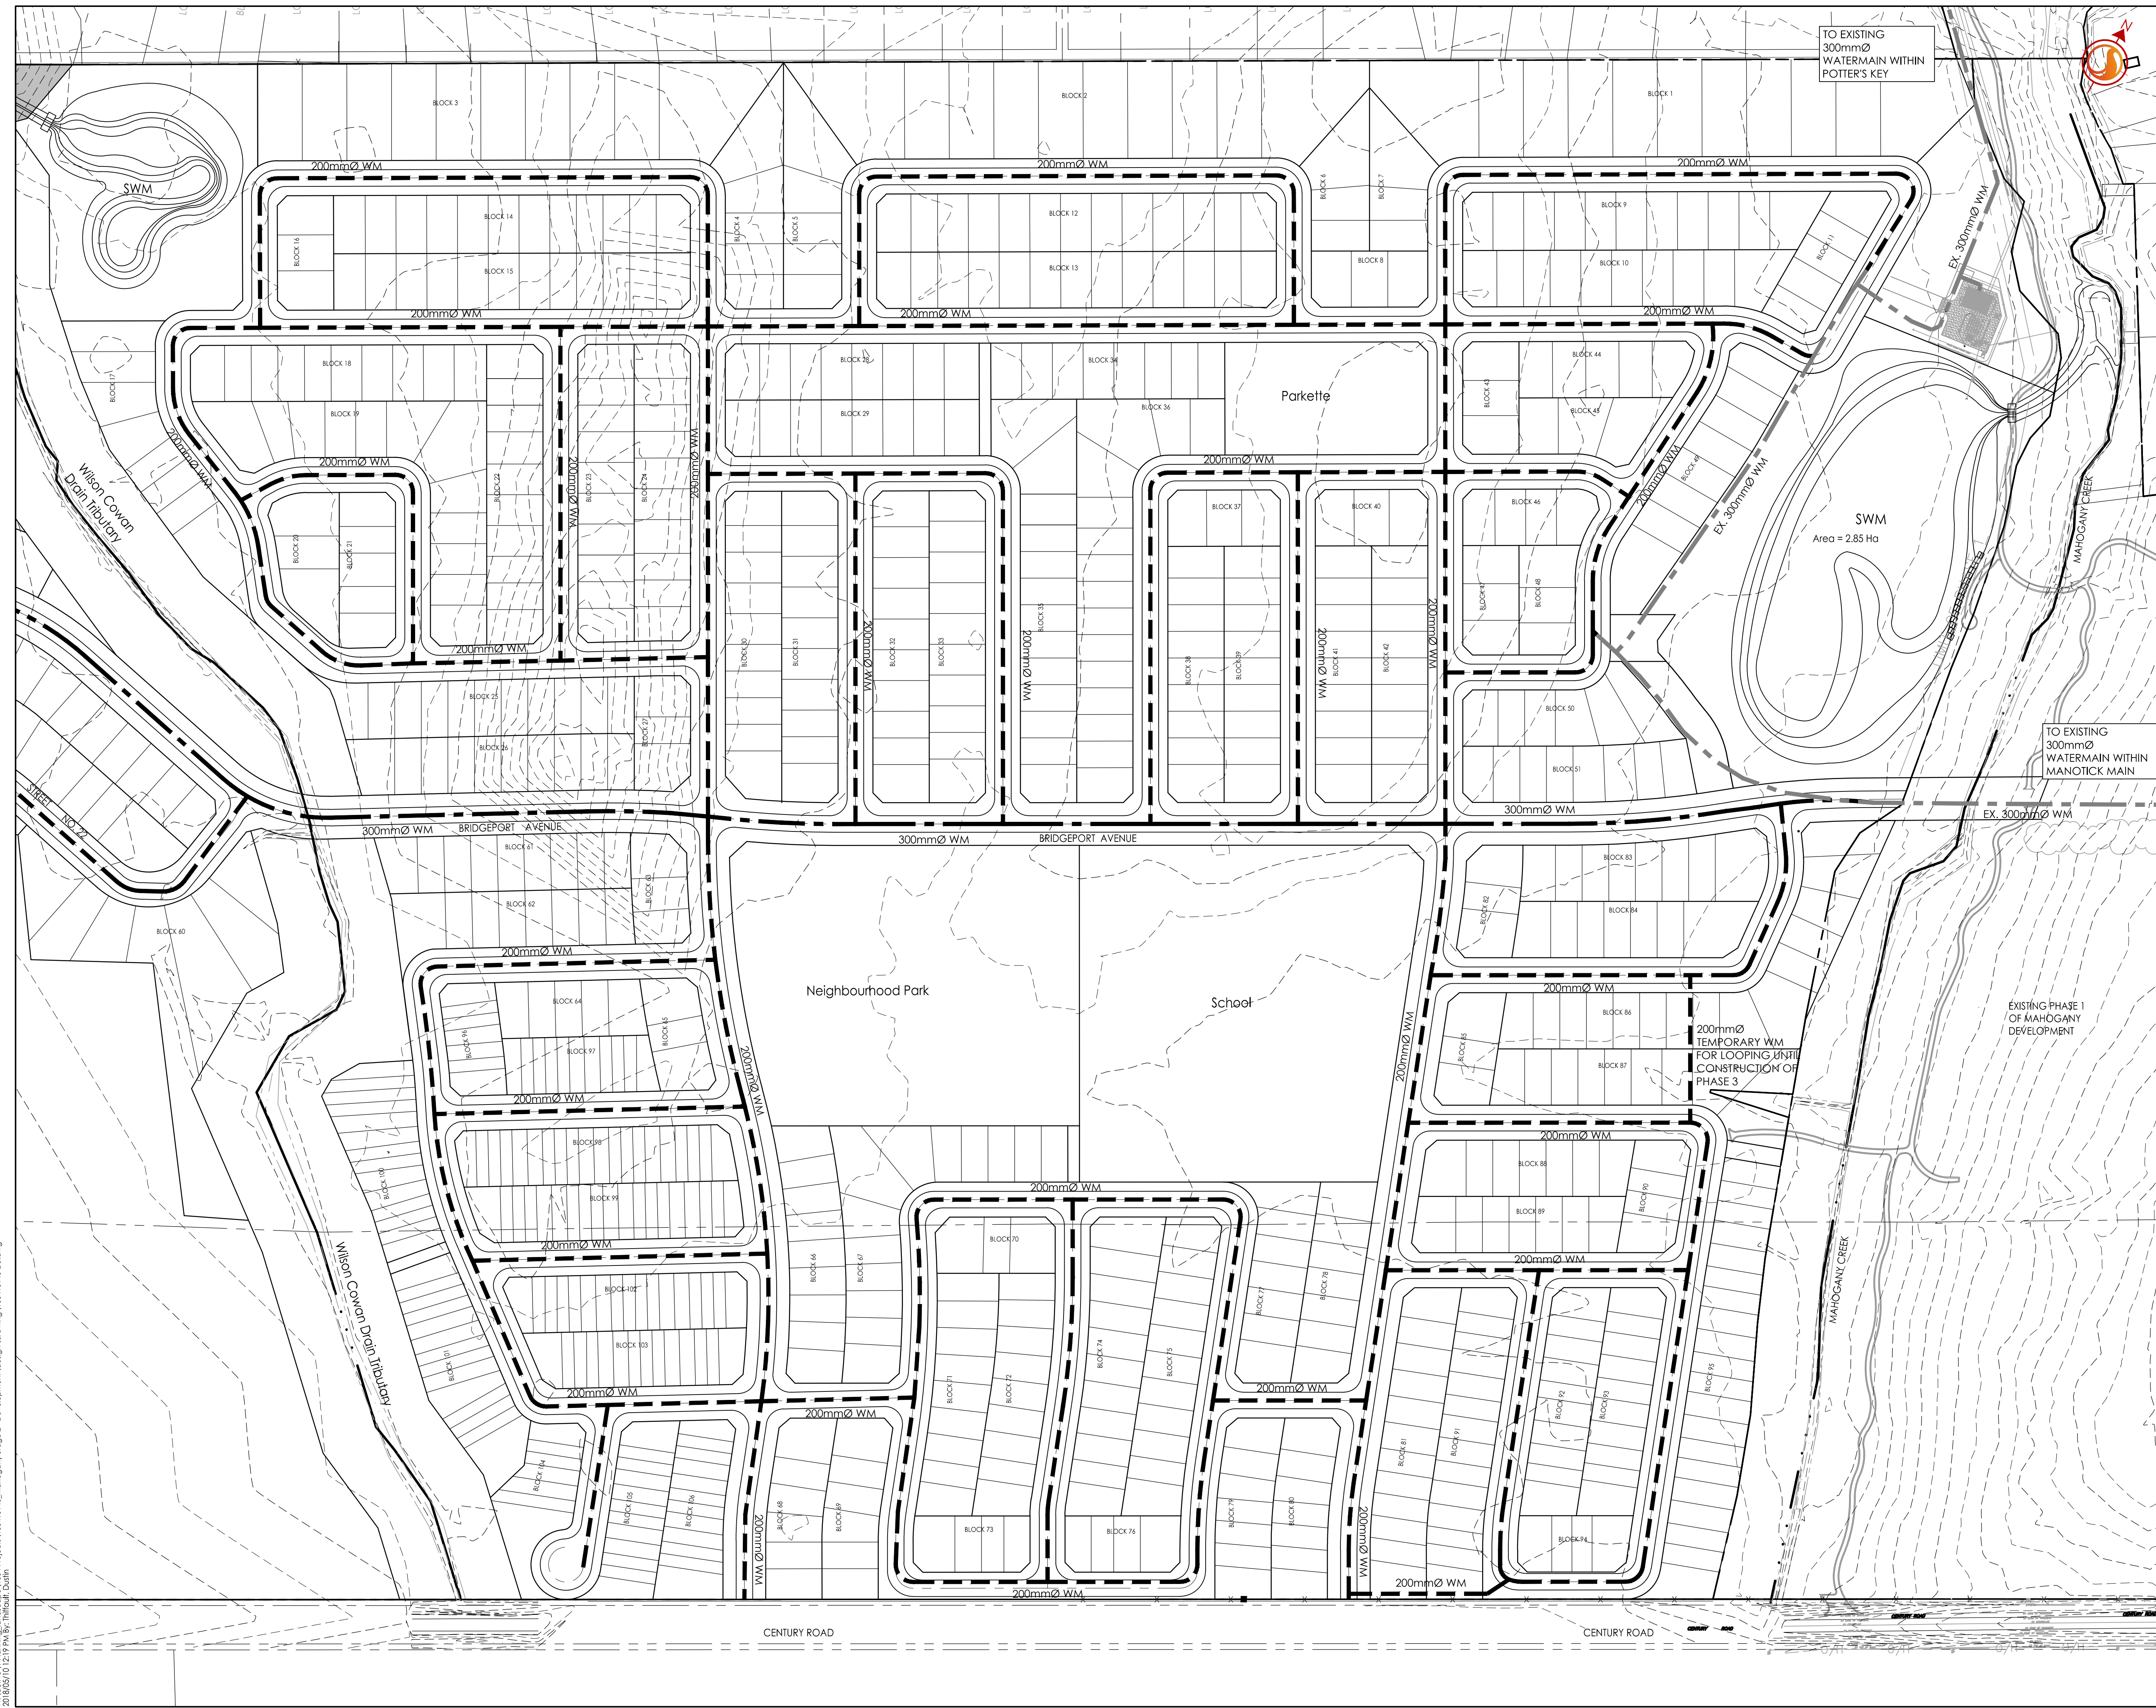

W:\active\1 Planning_Engineering\1604 Project\160410140_Mahogany Stage 2 - Development\Design\Drawings\160410140-DB.dwg
25/05/2017 12:17 PM By: Mitchell Coan