


Copyright Reserved

The Contractor shall verify and be responsible for all dimensions. DO NOT scale the drawing - any errors or omissions shall be reported to Stantec without delay.
The Copyrights to all designs and drawings are the property of Stantec. Reproduction or use for any purpose other than that authorized by Stantec is forbidden.

Legend

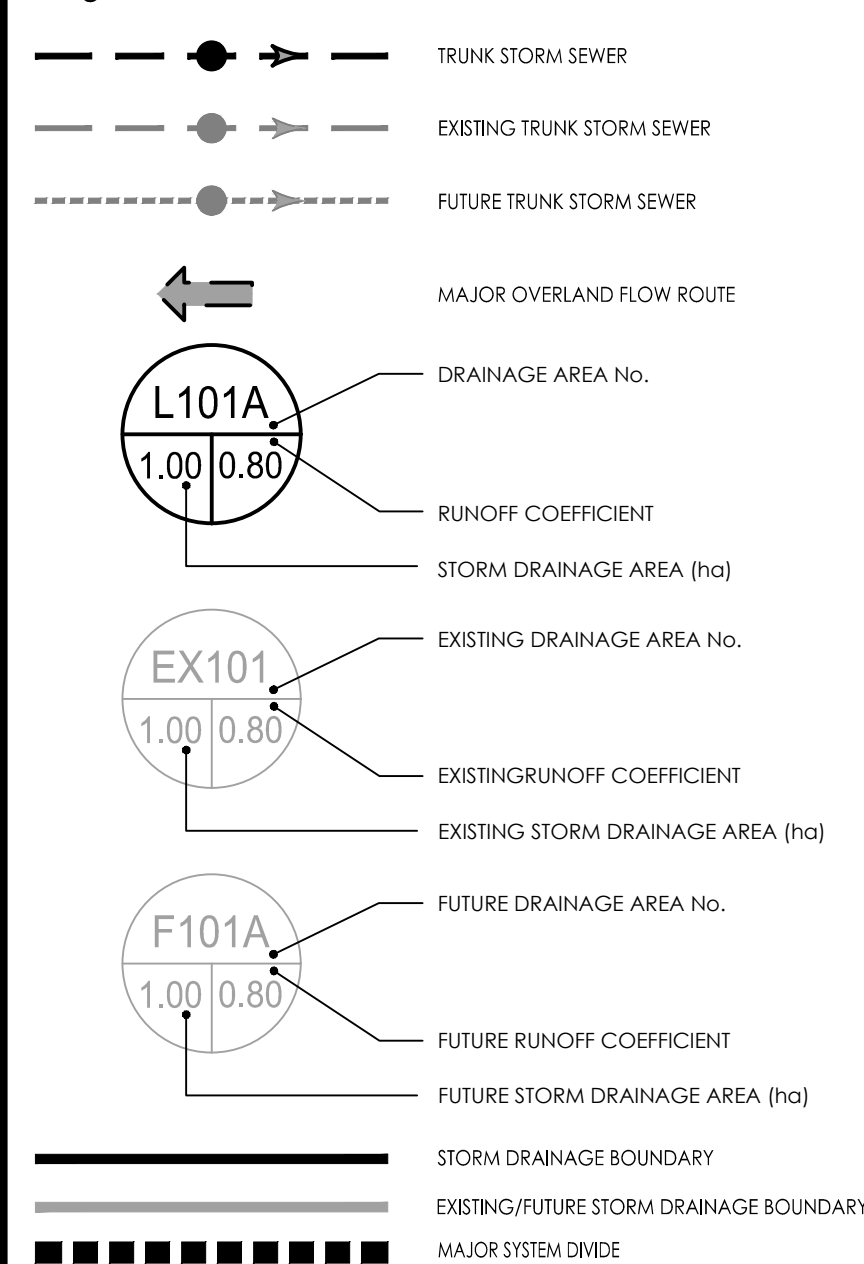

Notes

- PARK AREAS L102B, L110B, L118B, AND L114B TO STORE PEAK FLOWS IN EXCESS OF THE 2-YEAR DESIGN EVENT ON-SITE.
- SCHOOL AREA L111B TO STORE PEAK FLOWS IN EXCESS OF THE 2-YEAR DESIGN EVENT ON-SITE.

Revision	By	Appd.	DT	DT	DT
1					17.06.16

File Name:	DT	AMP	DT	DT
160410140-DB				17.05.17

Permit-Seal

Client/Project
MINTO GROUP INC.


MAHOGANY SUBDIVISION
PHASES 2-4
OTTAWA, ON

Title
CONCEPTUAL
STORM DRAINAGE
PLAN

Project No. 160410140
Scale 1:1500

Drawing No. Sheet 4 of 9
Revision

ST-2 4 of 9 1

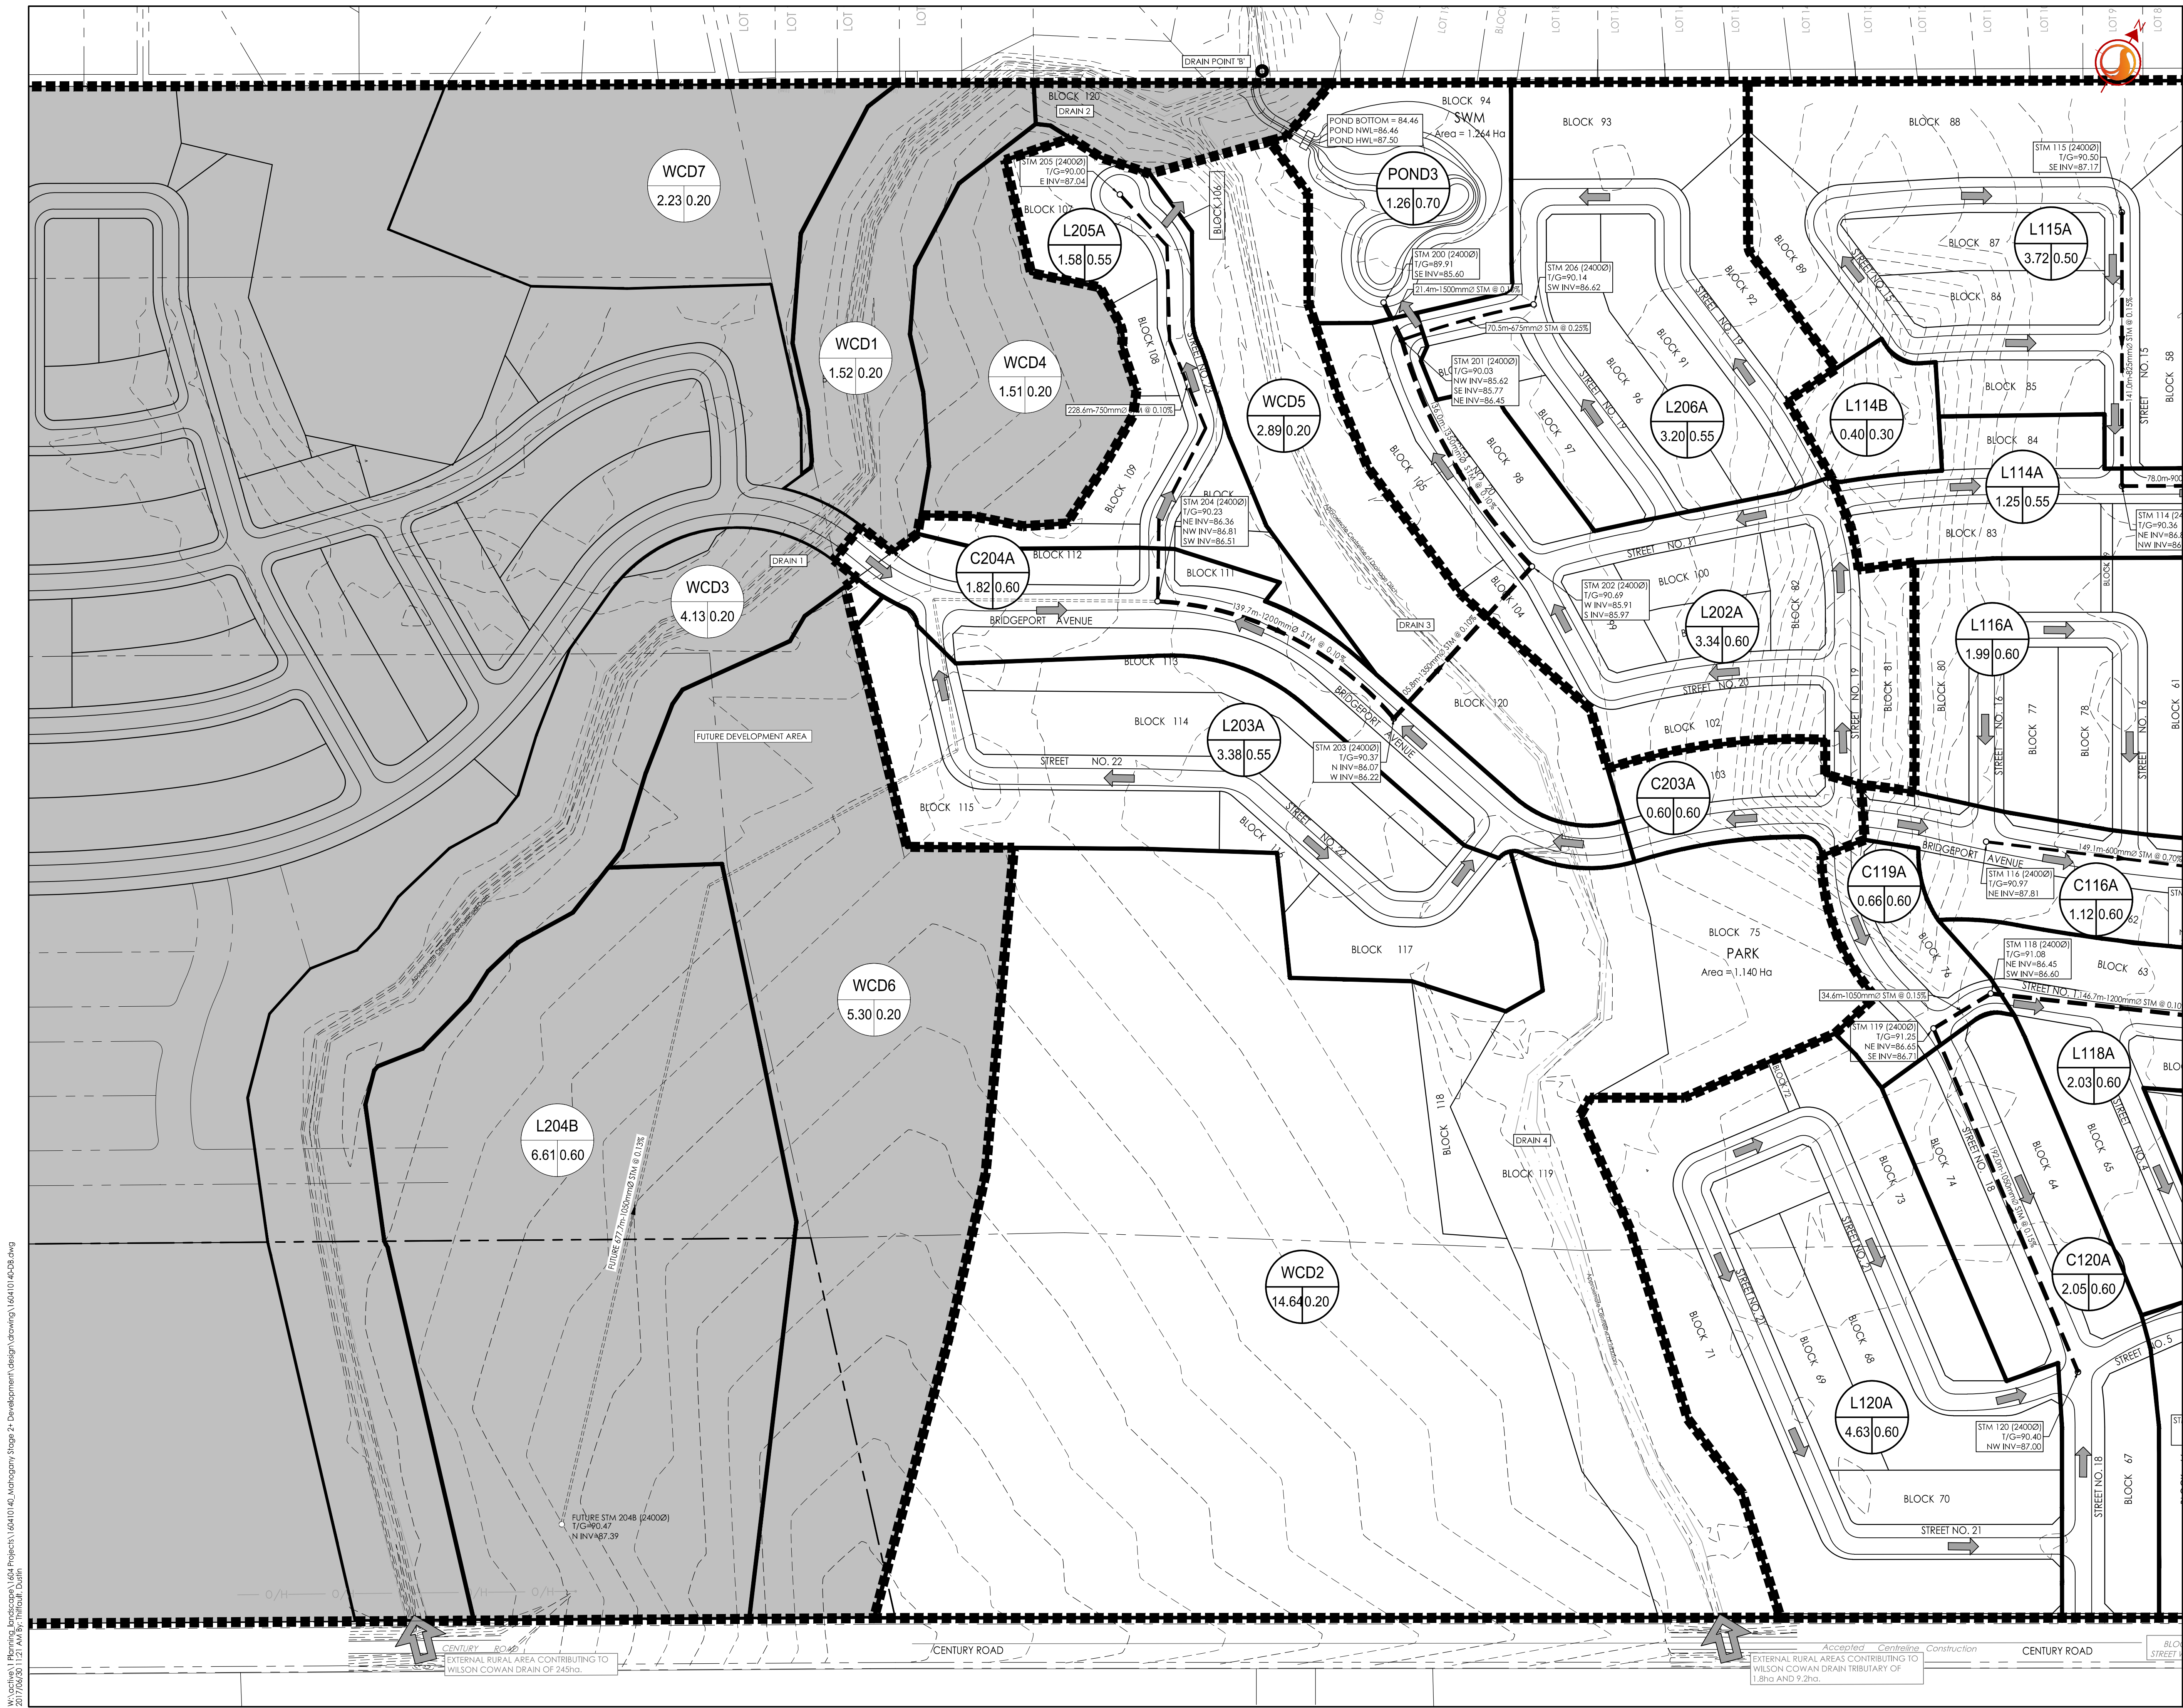

W:\projects\160410140\160410140_Mahogany_Phases_2-4_Development\Design\Drawings\160410140-DB.dwg
20/11/2016 12:12 AM by: [Name]