


CAUTION: OF ALL POLE LINES, CONDUITS, WATERMANS, SEWERS AND OTHER UNDERGROUND AND OVERGROUND UTILITIES AND STRUCTURES IS NOT NECESSARY AND WHERE SHOWN, THE ACCURACY OF THE POSITION OF SUCH UTILITIES AND BEFORE STARTING WORK, DETERMINE THE EXACT LOCATION OF ALL SUCH UTILITIES AND DAMAGE TO THEM.

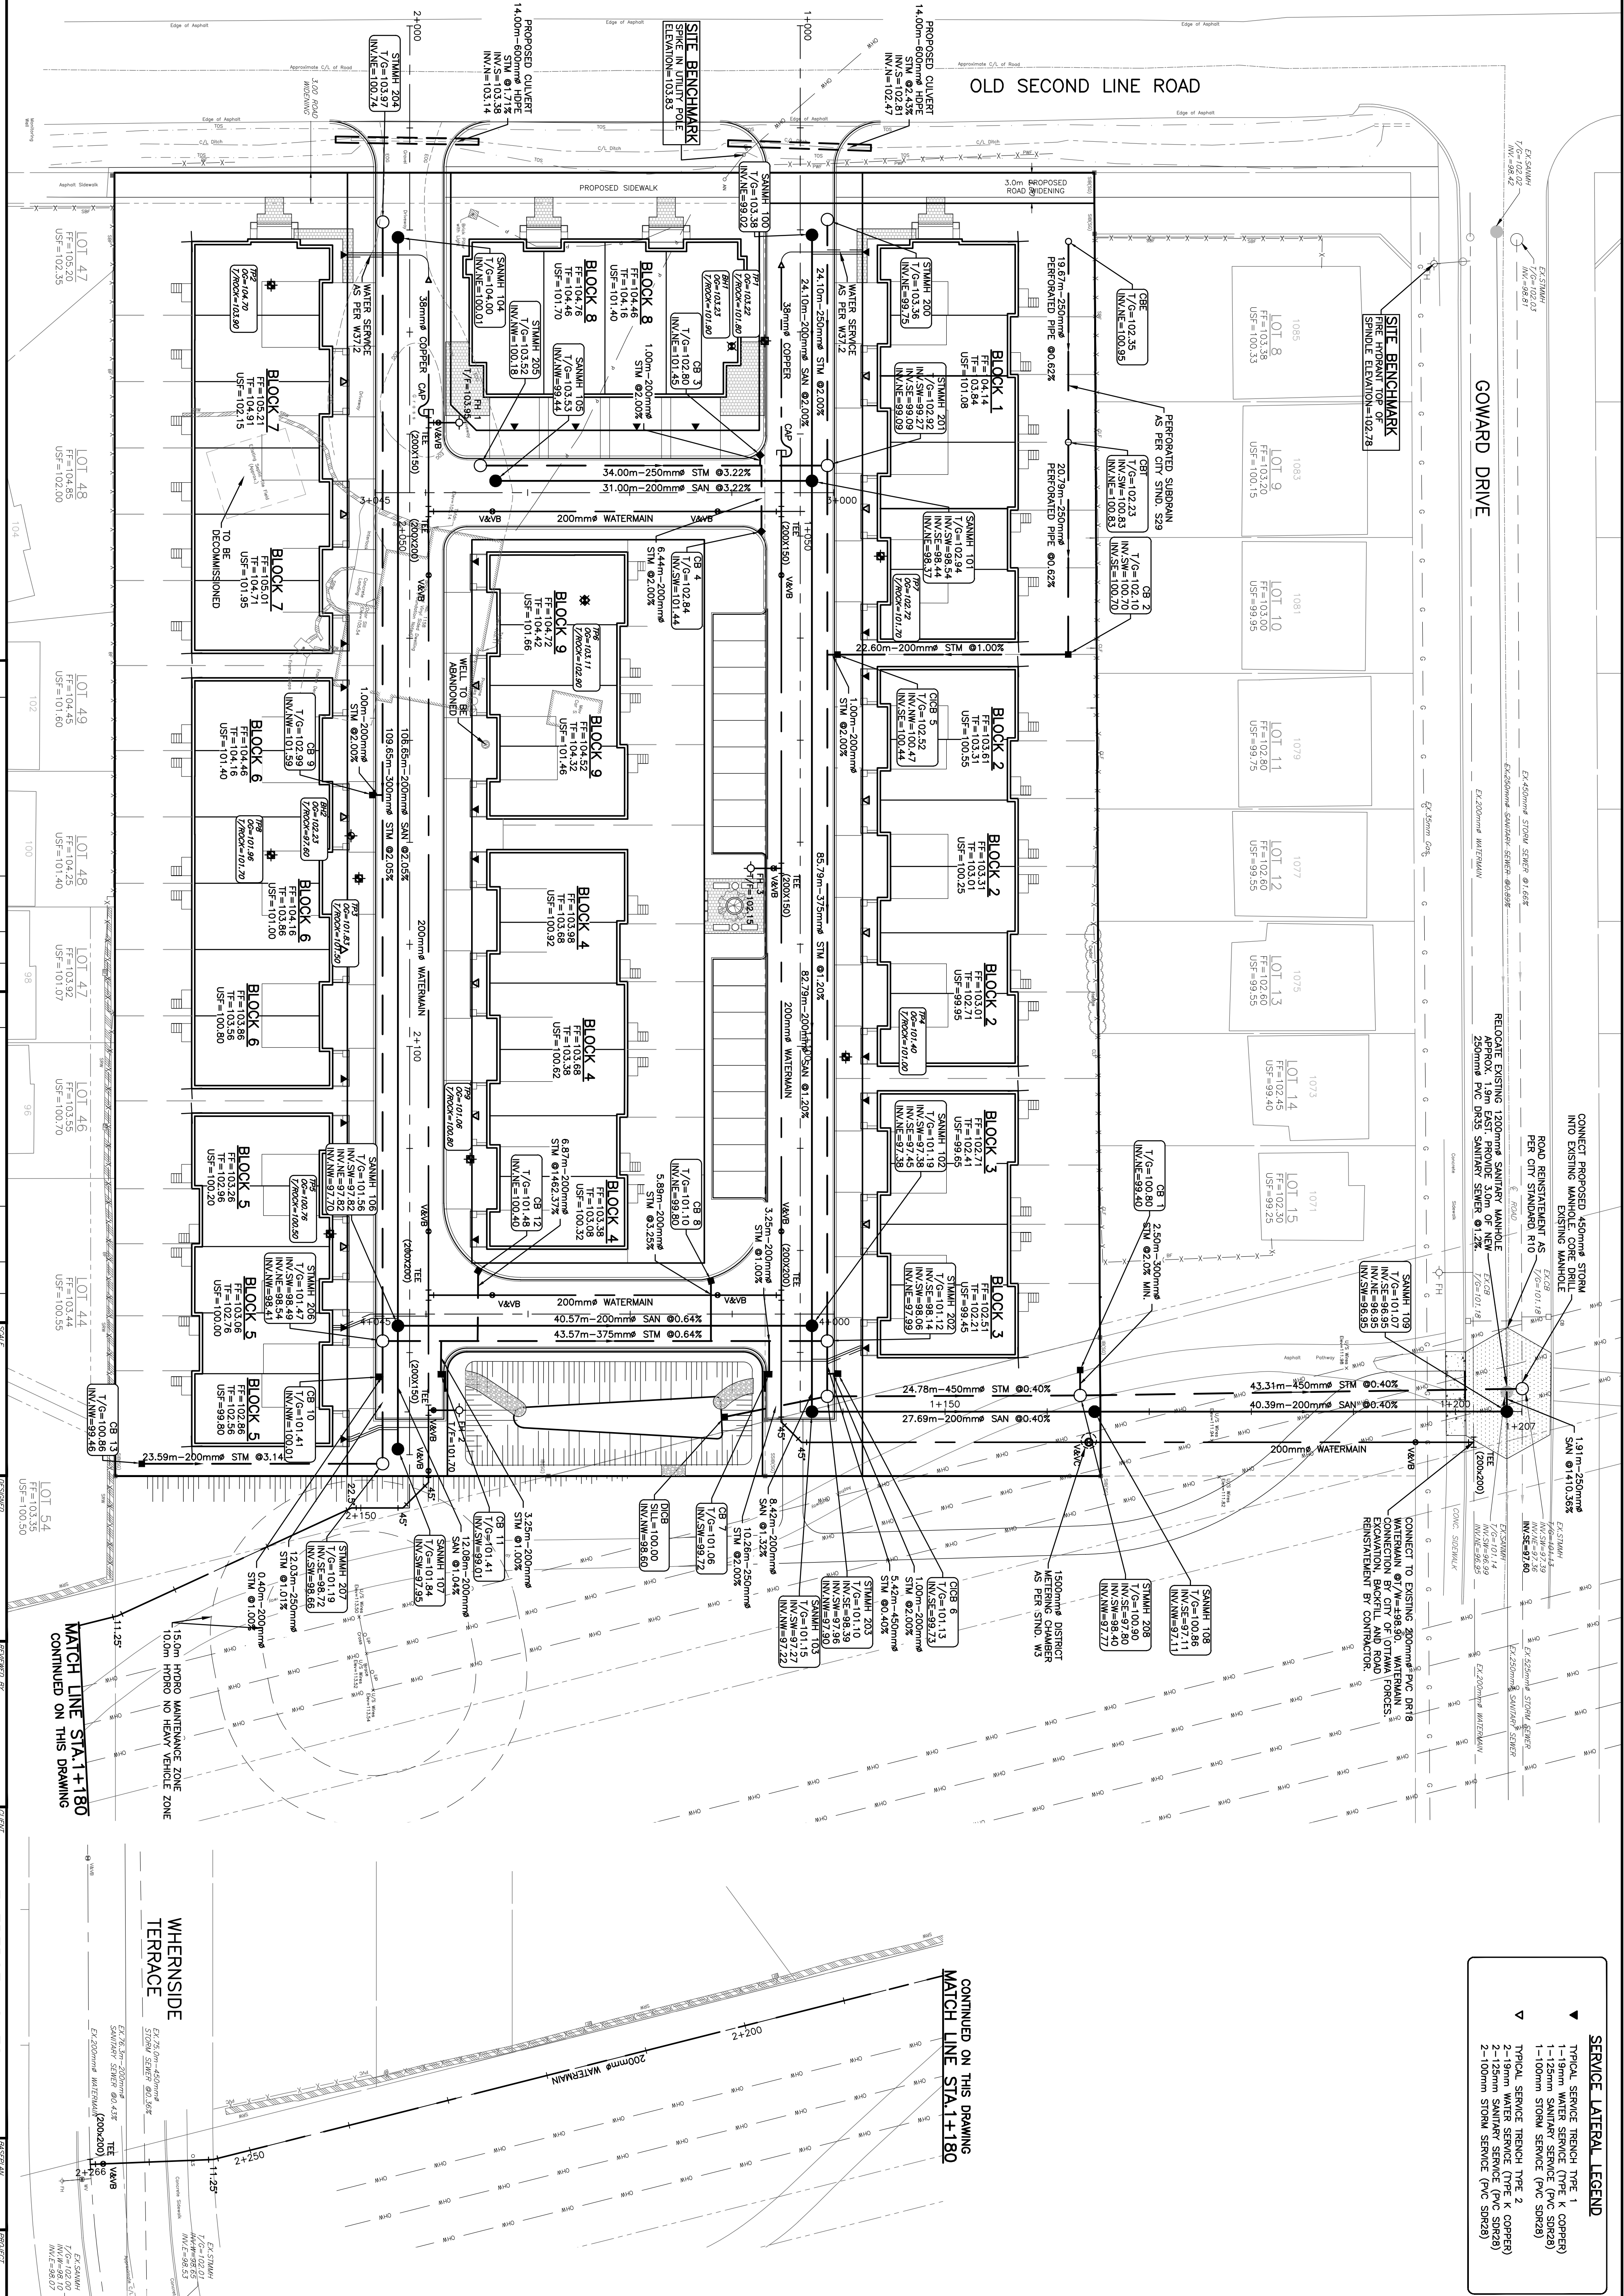

LEGEND

- EXISTING OVERHEAD HYDRO
- EXISTING UNDERGROUND POWER
- EXISTING UNDERGROUND GAS
- EXISTING ENCLOSURE
- EXISTING SANITARY SEWER
- EXISTING STORM SEWER
- EXISTING WATERMAIN
- EXISTING WATERMANS
- EXISTING SANITARY MANHOLE
- EXISTING STORM MANHOLE
- EXISTING CATCHBASIN
- EXISTING VALVE AND VALVE BOX
- EXISTING HALF AND HALF CHAMBERS
- EXISTING FIRE HYDRANT
- EXISTING FINE HOUSING
- PROPOSED SANITARY SEWER
- PROPOSED STORM SEWER
- PROPOSED WATERMAIN
- PROPOSED SANITARY MANHOLE
- PROPOSED STORM MANHOLE
- PROPOSED CATCHBASIN
- PROPOSED CATCHBASIN INLET
- PROPOSED CATCHBASIN TE
- PROPOSED CATCHBASIN ELBOW (AS PER CITY STD. S31)
- PROPOSED VALVE AND VALVE BOX
- PROPOSED VALVE AND VALVE CHAMBER
- PROPOSED FIRE HYDRANT
- PROPOSED CURE STOP
- PROPOSED 45° WATERMAIN BEND
- PROPOSED 22.5° WATERMAIN BEND
- PROPOSED WATERMAIN CROSS
- PROPOSED WATERMANS REDUCER
- FINISHED FLOOR LEVEL, ELEVATION
- TOP OF FOUNDATION ELEVATION
- UNDERSIDE OF FOOTING ELEVATION
- BOREHOLE LOCATION AND NUMBER
- ORIGINAL GROUND ELEVATION
- TOP OF ROCK ELEVATION
- TEST PIT LOCATION AND NUMBER
- PROPOSED MONUMENTAL CURB (AS PER CITY STD. SC1.3)
- PROPOSED BARRIER CURB (AS PER CITY STD. SC1.1)
- PROPOSED DEPRESSED BARRIER CURB (AS PER CITY STD. SC1.1)

SERVICE LATERAL LEGEND

- ▲ TYPICAL SERVICE TRENCH TYPE 1
- ▲ 1-19mm WATER SERVICE (TYPE K COPPER)
- ▲ 1-125mm SANITARY SERVICE (PVC SDR28)
- ▲ 1-100mm STORM SERVICE (PVC SDR28)
- ▲ TYPICAL SERVICE TRENCH TYPE 2 (COPPER)
- ▲ 2-19mm WATER SERVICE (TYPE K COPPER)
- ▲ 2-100mm STORM SERVICE (PVC SDR28)

KEY PLAN

THEBERGE HOMES
 904 LADY ELLEN PLACE
 OTTAWA, ON. K1Z 5L5
 613.421.1515

exp.

WHERRSIDE TERRACE

SECOND LINE ROAD
 1158 OLD SECOND LINE ROAD
 KANATA, ONTARIO.

SITE SERVICING PLAN

NO.	REVISION DESCRIPTION	DATE	BY	APPD.
1	ISSUED FOR APPROVAL	13/04/18	SAB BMT	
2	ISSUED FOR COORDINATION	07/12/18	SAB BMT	
3	REVISED PER CITY COMMENTS	14/12/18	SAB BMT	



exp.
 904 LADY ELLEN PLACE
 OTTAWA, ON. K1Z 5L5
 613.421.1515

THEBERGE HOMES
 904 LADY ELLEN PLACE
 OTTAWA, ON. K1Z 5L5
 613.421.1515

WHERRSIDE TERRACE

SECOND LINE ROAD
 1158 OLD SECOND LINE ROAD
 KANATA, ONTARIO.

SITE SERVICING PLAN

PROJECT NO. 017-00245003-04
 SHEET NO. FSD
 DATE: MARCH 2018
 DRAWING NO. C01