

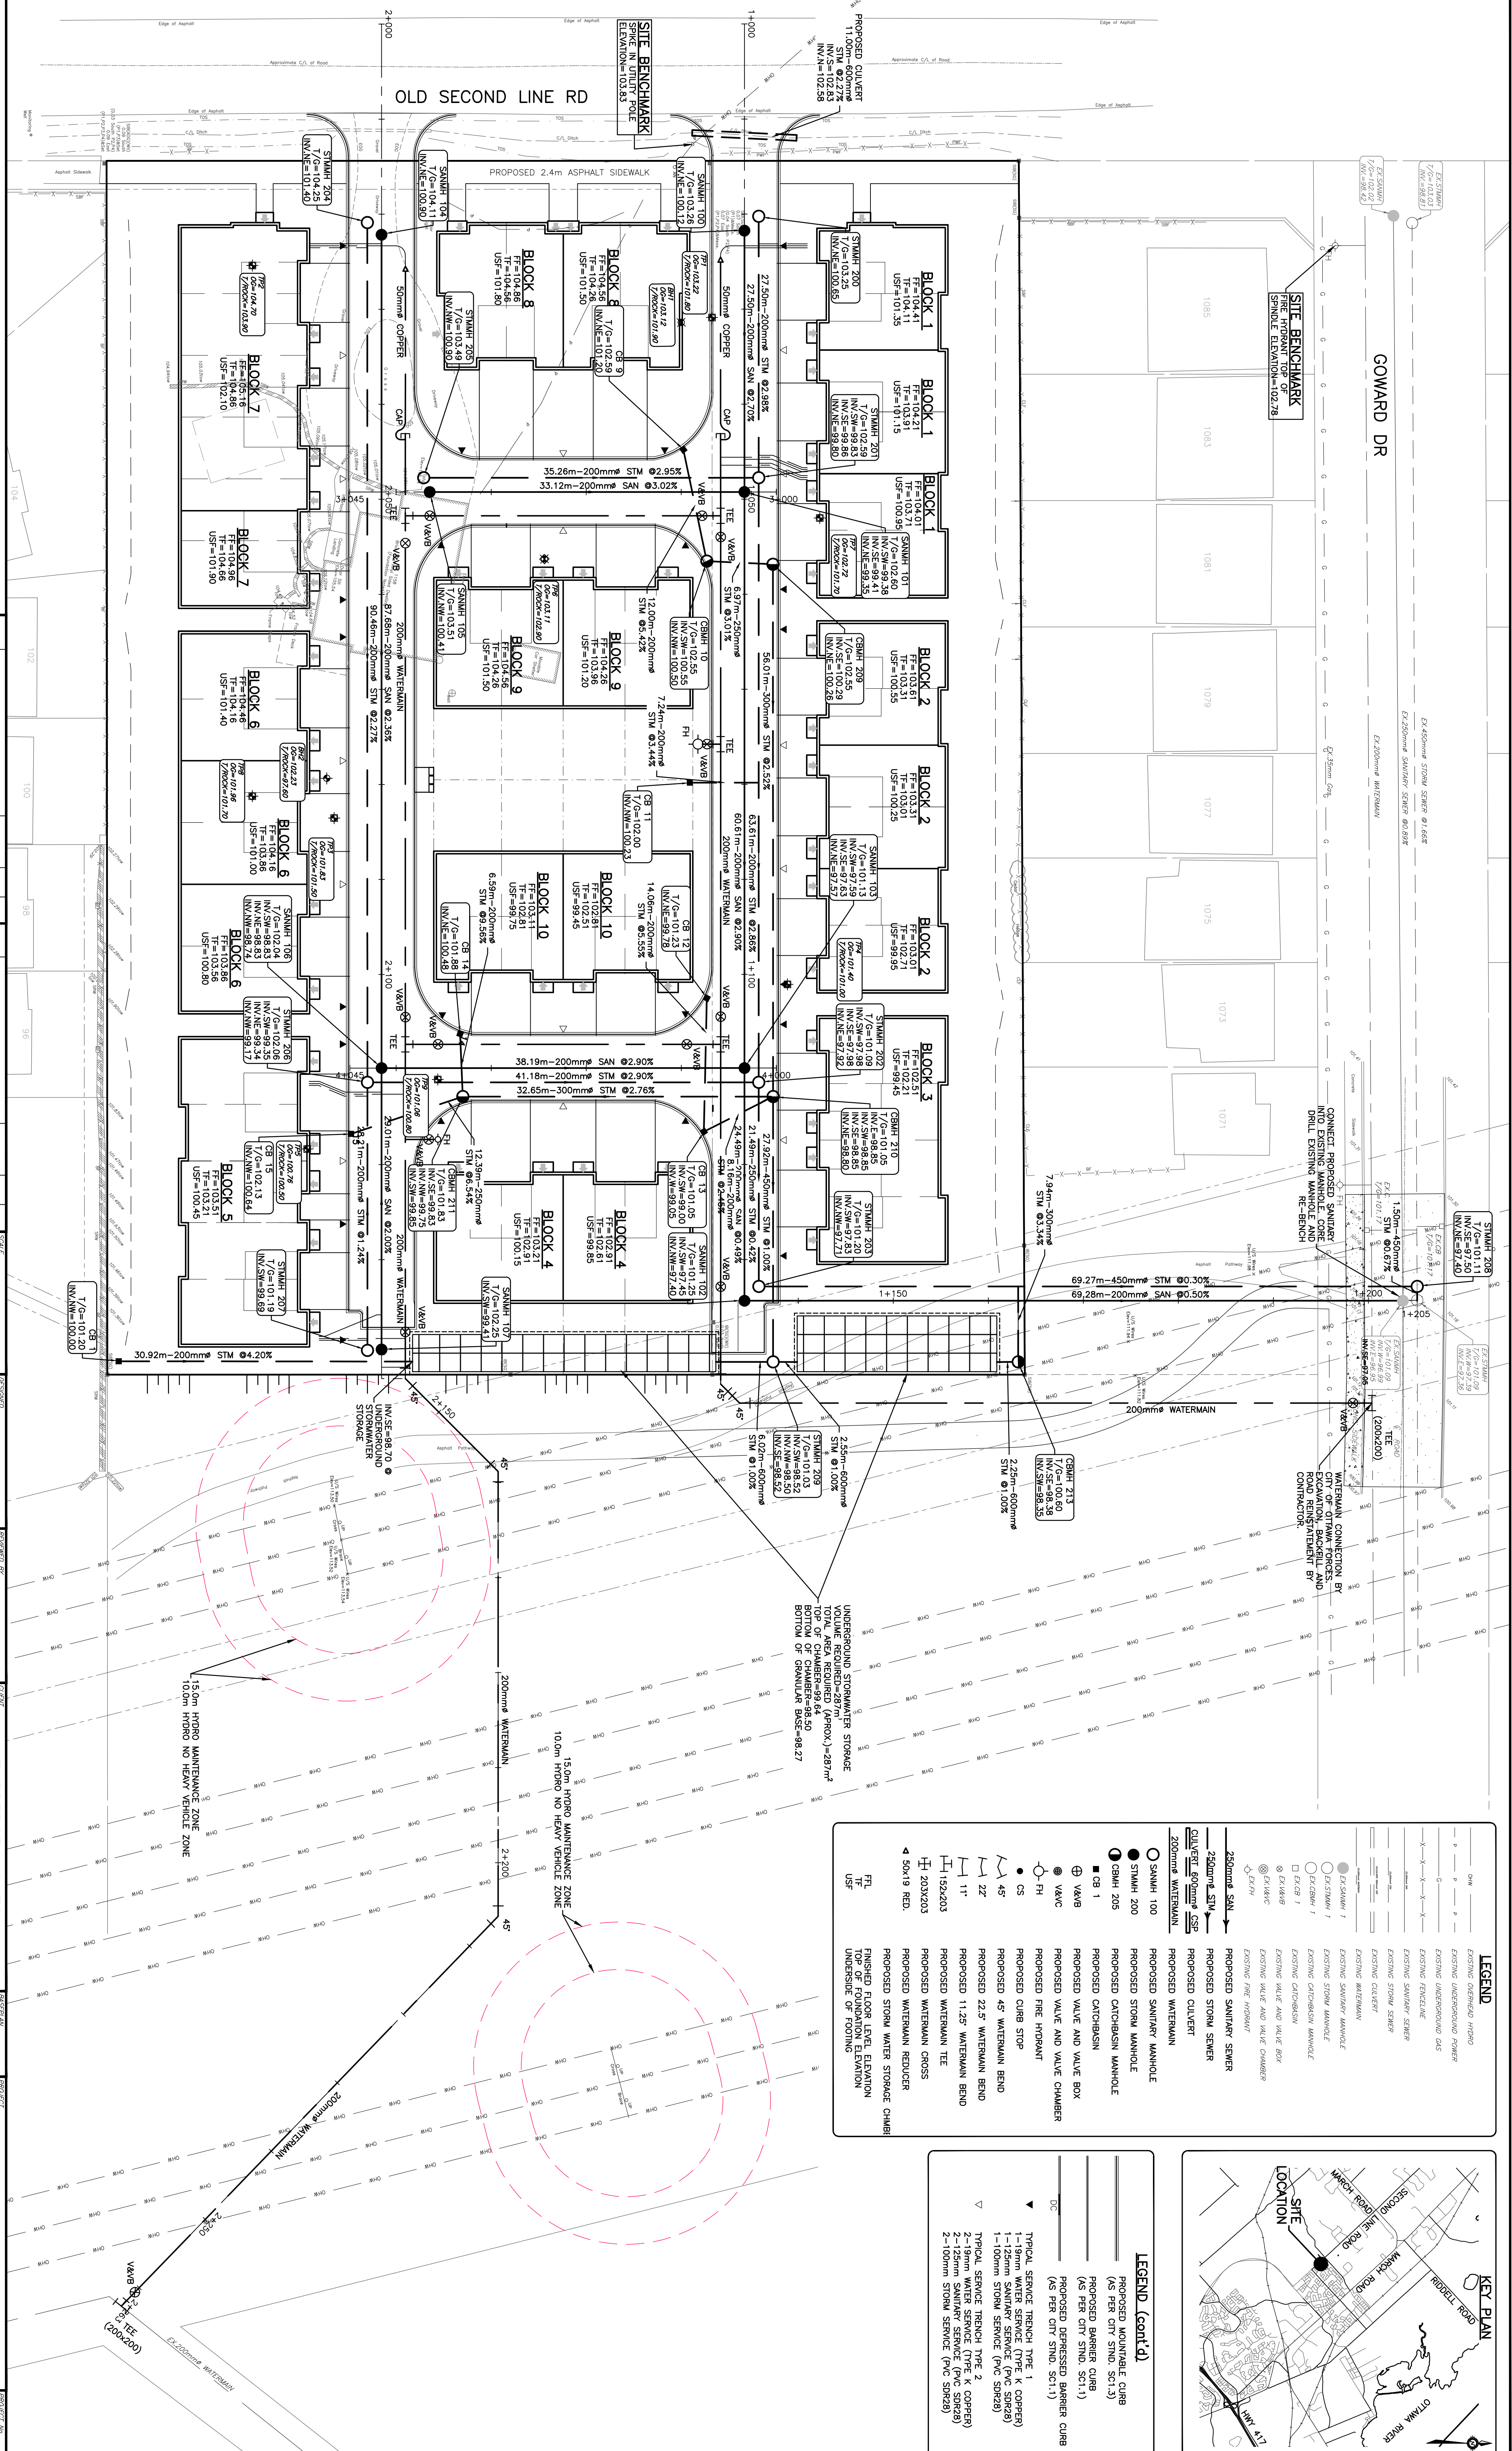


**CAUTION**  
 OF ALL POLE LINES, CONDUITS, WATERMANS, SEWERS AND OTHER UNDERGROUND AND OVERGROUND UTILITIES AND STRUCTURES IS NOT NECESSARY AND WHERE SHOWN, THE ACCURACY OF THE POSITION OF SUCH UTILITIES AND STRUCTURES IS NOT GUARANTEED. BEFORE STARTING WORK, DETERMINE THE EXACT LOCATION OF ALL SUCH UTILITIES AND DAMAGE TO THEM.

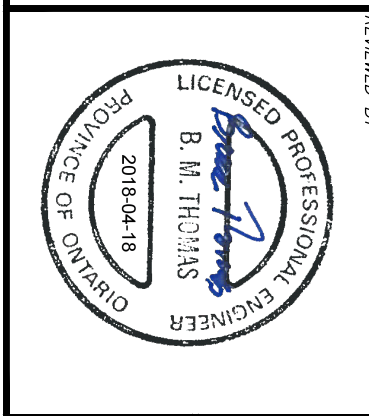

REV	REVISION DESCRIPTION	DATE	BY	APPD	REV	REVISION DESCRIPTION	DATE	BY	APPD
1	ISSUED FOR APPROVAL	13/04/18	SAB	BMT					

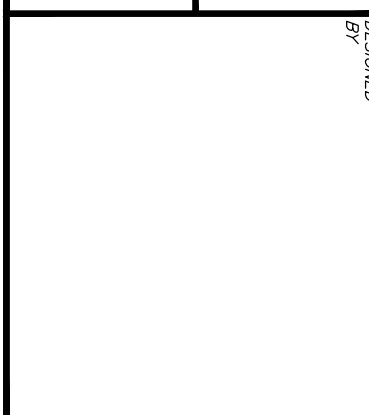

**exp.**  
 THERBERGE HOMES  
 904 LADY ELLEN PLACE  
 OTTAWA, ON. K1Z 5L5  
 613.421.1515

DESIGNER	PROJECT
SAB	SECOND LINE ROAD
JLF	1158 OLD SECOND LINE ROAD
BMT	KANATA, ONTARIO.
BMT	SITE SERVICING PLAN

PROJECT No. 001  
 DATE: MARCH 2018

**LEGEND**

—	EXISTING OVERHEAD HIGHVOLT
—	EXISTING UNDERGROUND POWER
—	EXISTING UNDERGROUND GAS
—	EXISTING SANITARY SEWER
—	EXISTING STORM SEWER
—	EXISTING WATERMAIN
○	EXISTING SANITARY MANHOLE
○	EXISTING STORM MANHOLE
○	EXISTING CATCHBASIN
○	EXISTING VALVE AND VALVE BOX
○	EXISTING FIRE HYDRANT
○	EXISTING FINE HOBSPANT
○	PROPOSED SANITARY SEWER
○	PROPOSED STORM SEWER
○	PROPOSED CULVERT
○	PROPOSED WATERMAIN
○	PROPOSED SANITARY MANHOLE
○	PROPOSED STORM MANHOLE
○	PROPOSED CATCHBASIN
○	PROPOSED VALVE AND VALVE BOX
○	PROPOSED FIRE HYDRANT
○	PROPOSED FINE HOBSPANT
○	PROPOSED CURB STOP
○	PROPOSED 45° WATERMAIN BEND
○	PROPOSED 22.5° WATERMAIN BEND
○	PROPOSED 11.25° WATERMAIN BEND
○	PROPOSED WATERMAIN TEE
○	PROPOSED WATERMAIN CROSS
○	PROPOSED WATERMAIN REDUCER
○	PROPOSED STORM WATER STORAGE CHAMBER
○	FINISHED FLOOR LEVEL ELEVATION
○	UNDERSIDE OF FOOTING

