
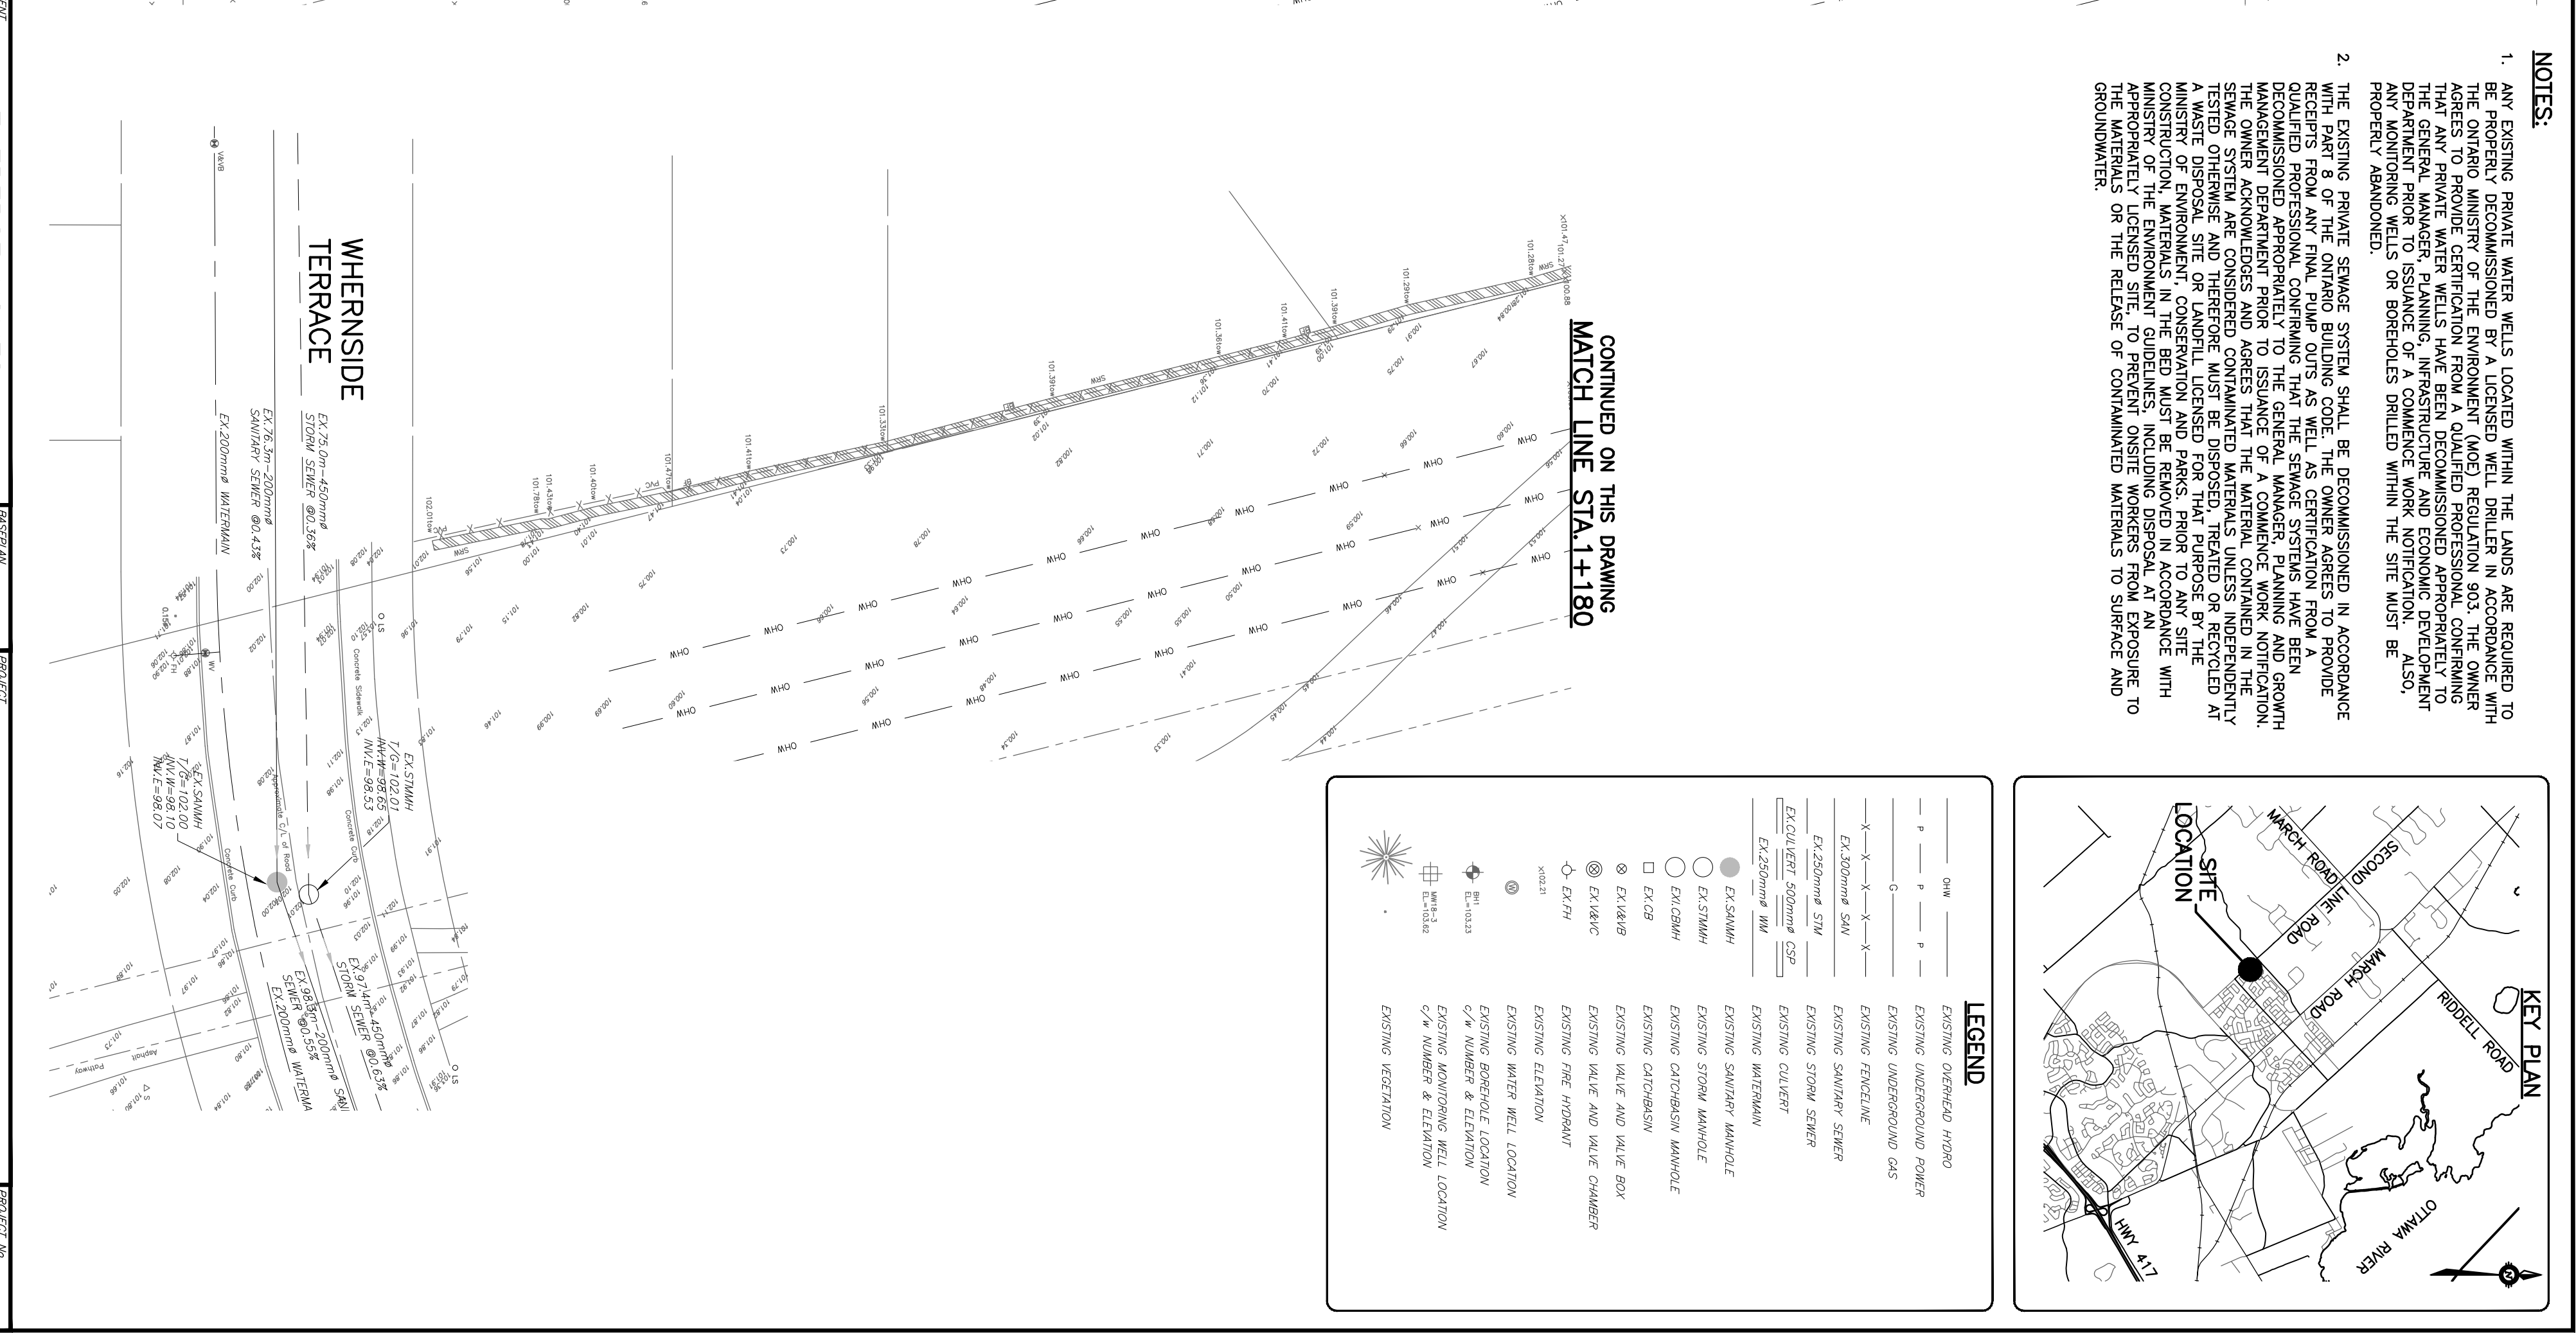


**CAUTION** OF ALL POLE LINES, CONDUITS, WATERMANS, SEWERS AND OTHER UNDERGROUND AND OVERGROUND UTILITIES SHALL BE MAINTAINED AND PROTECTED. WHERE SHOWN, THE ACCURACY OF THE POSITION OF SUCH UTILITIES AND BEFORE STARTING WORK, DETERMINE THE EXACT LOCATION OF ALL SUCH UTILITIES AND DAMAGE TO THEM.

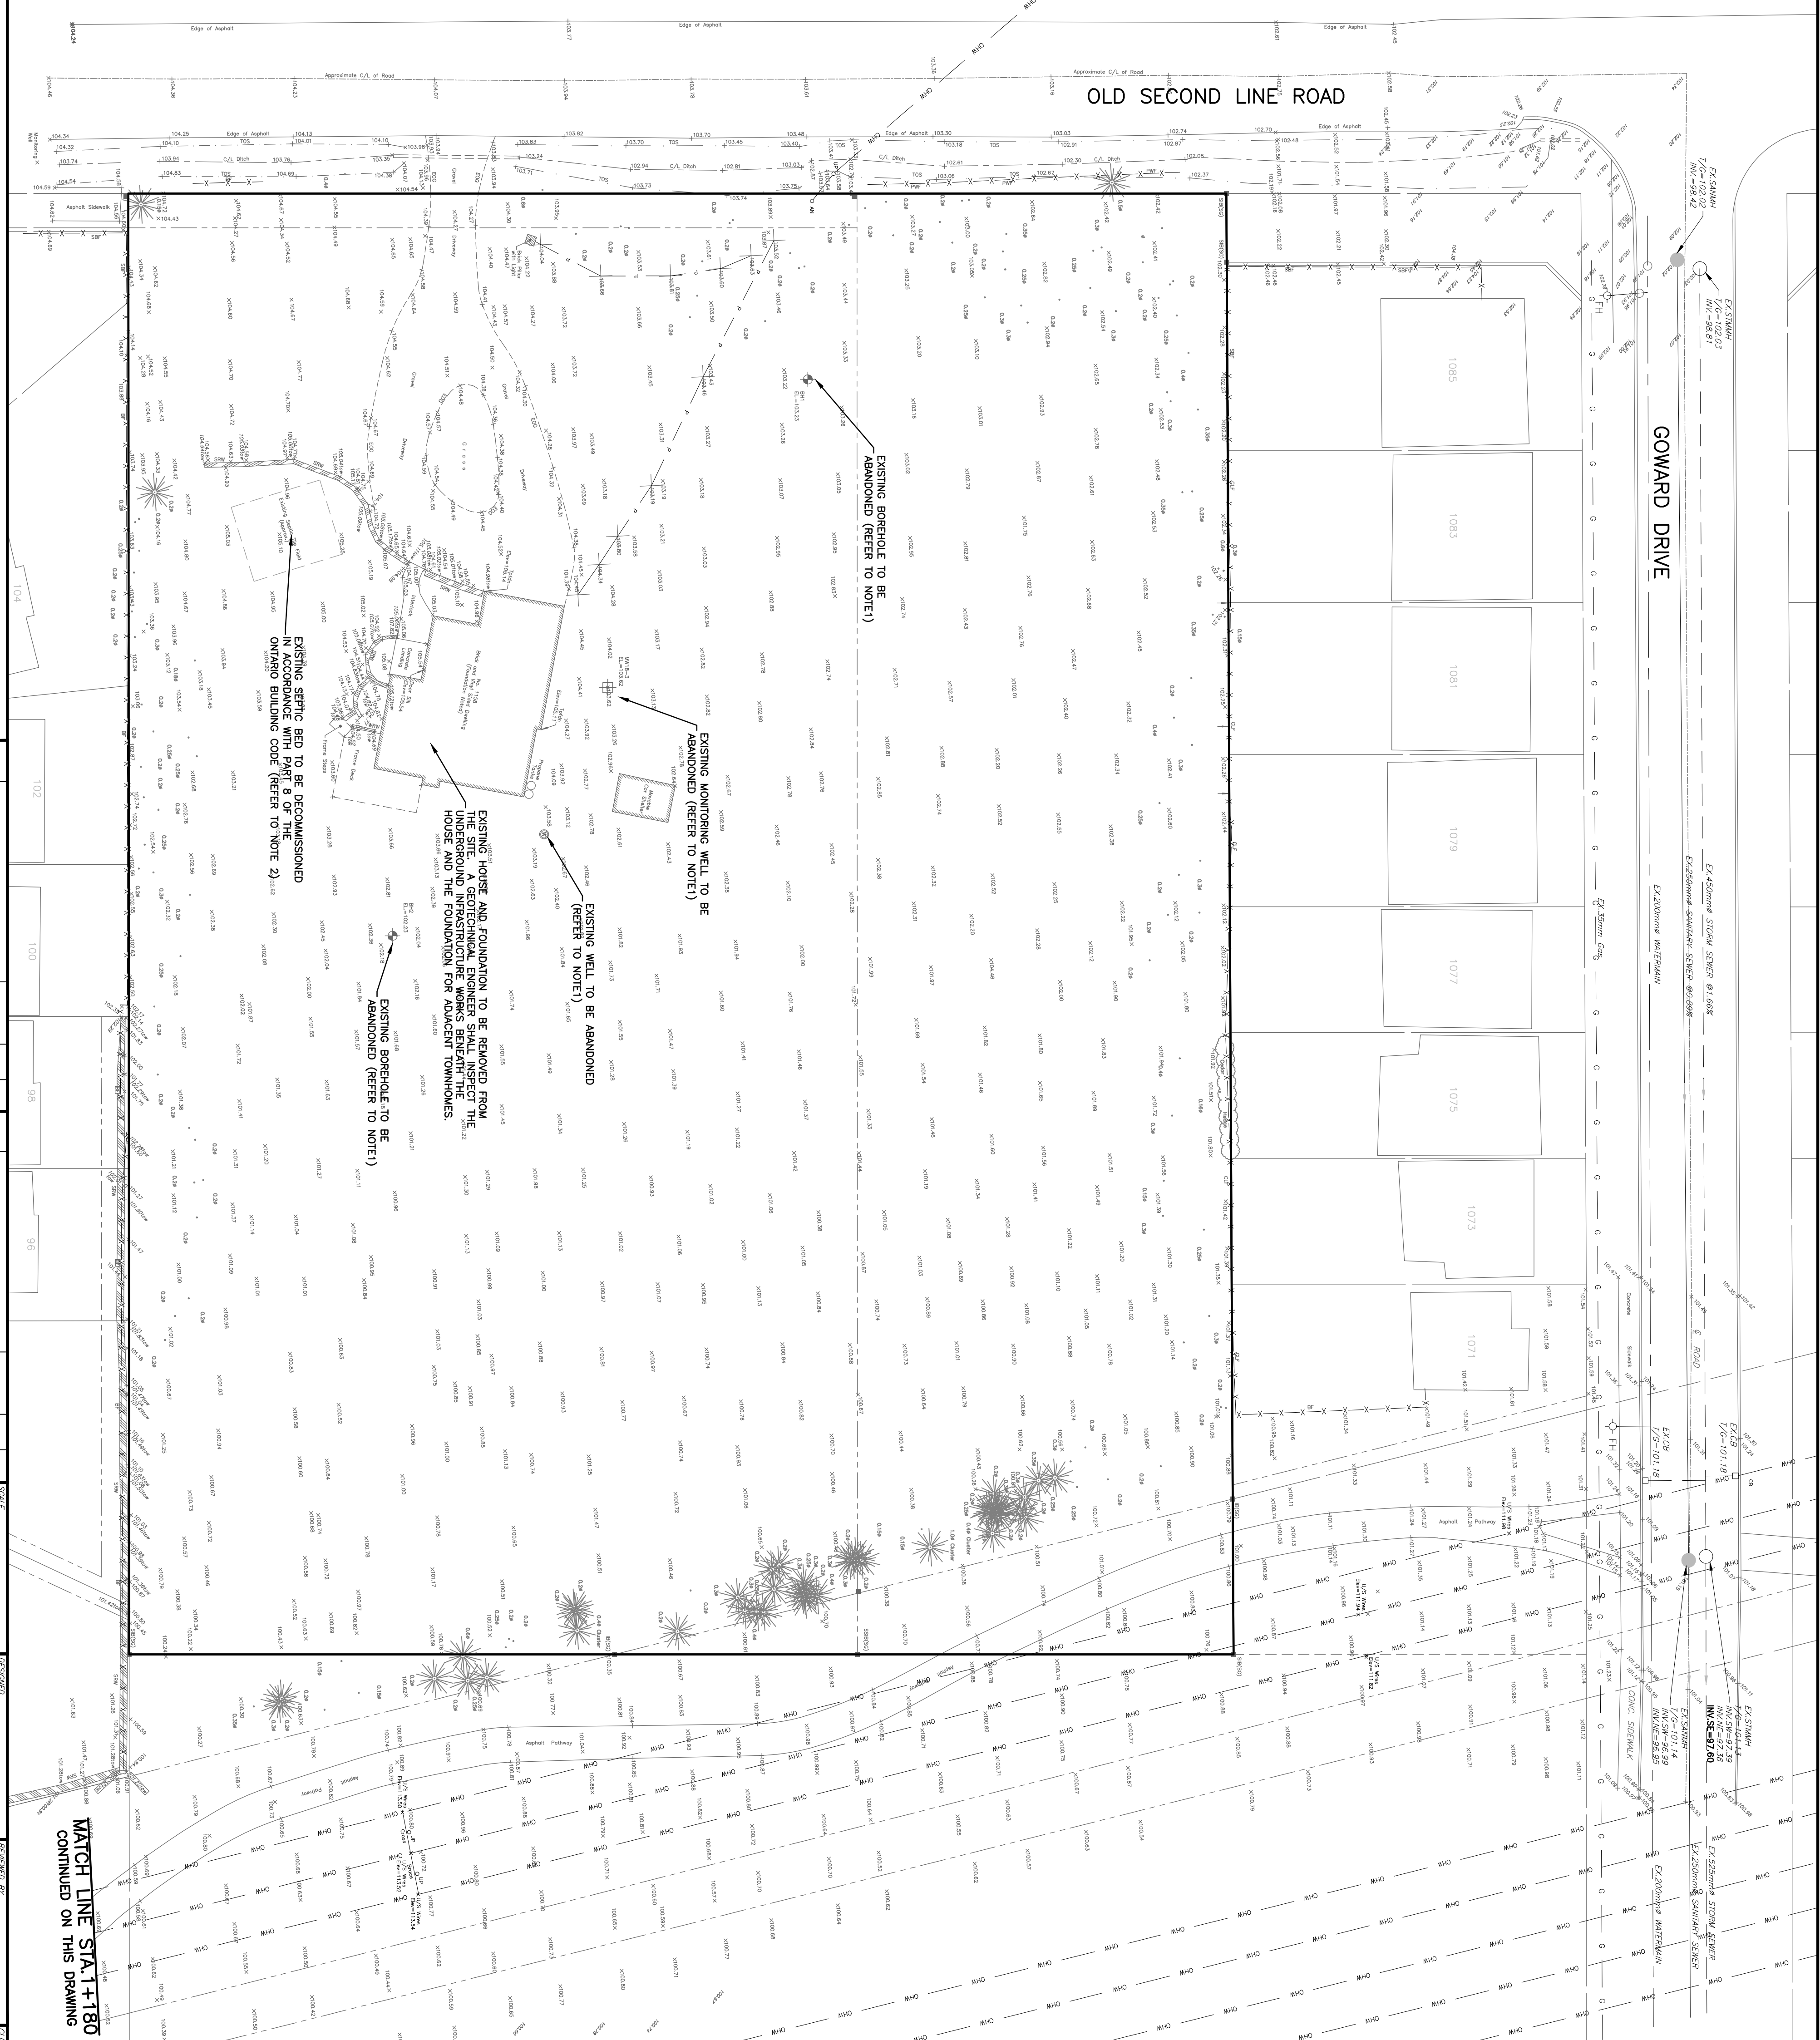

REV	REVISION DESCRIPTION	DATE	BY	APP'D	REV	REVISION DESCRIPTION	DATE	BY	APP'D
1	REVISED PER CITY COMMENTS	14/12/18	SAB	BMT					

SCALE: 1:300  
 HORIZONTAL  
 VERTICAL

**REGISTERED PROFESSIONAL ENGINEER**  
 B. M. THURMAN  
 LICENSED PROFESSIONAL ENGINEER  
 ONTARIO

**exp.**  
 904 LADY ELLEN PLACE  
 OTTAWA, ON. K1Z 5L5  
 613.421.1515

PROJECT NO. 0245003-AD  
 SHEET RSD  
 DATE MARCH 2018

**EXISTING CONDITIONS PLAN**

PROJECT NO. 0245003-AD  
 SHEET RSD  
 DATE MARCH 2018