


SUBJECT TO THE CONDITIONS, IF ANY, SET FORTH IN OUR LETTER DATED \_\_\_\_\_

THIS DRAFT PLAN IS APPROVED BY THE CITY OF OTTAWA UNDER SECTION 51 OF THE PLANNING ACT THIS \_\_\_\_\_ DAY OF \_\_\_\_\_ 20\_\_\_\_

DERRICK MOODIE, MANAGER  
PLANNING, INFRASTRUCTURE AND ECONOMIC  
DEVELOPMENT DEPARTMENT, CITY OF OTTAWA

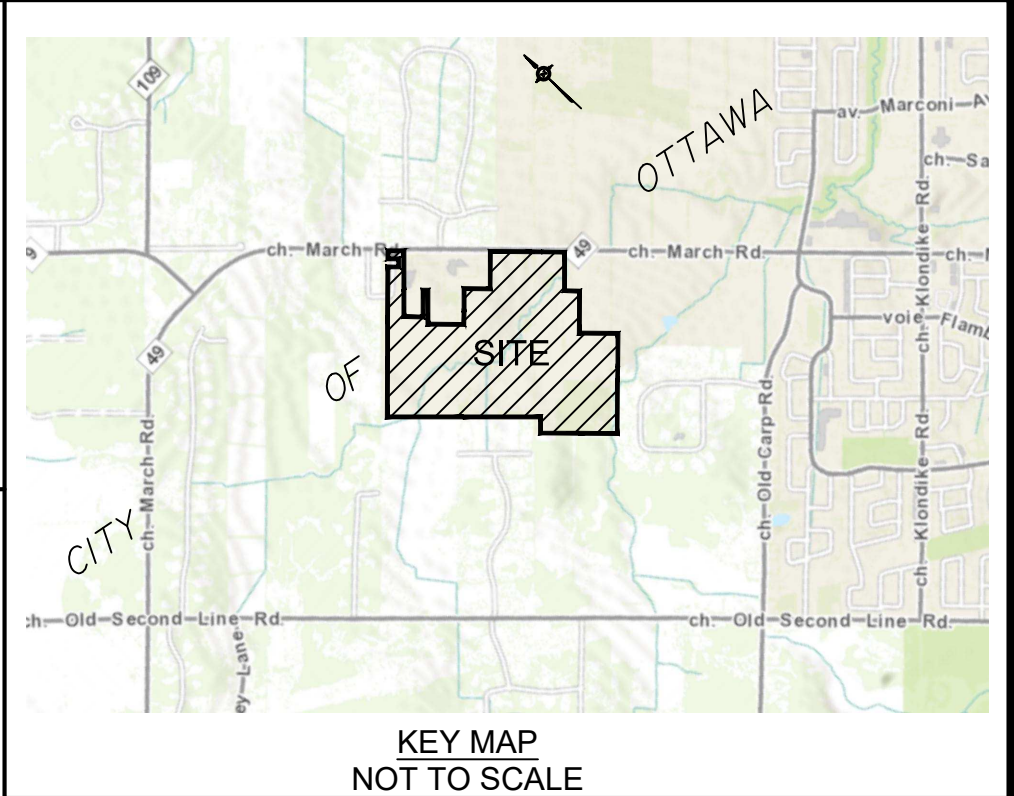

**DRAFT PLAN OF SUBDIVISION OF PART OF LOTS 13 And 14 CONCESSION 3**  
Geographic Township of March  
**CITY OF OTTAWA**  
Prepared by Annis, O'Sullivan, Vollebek Ltd

Scale 1:1000  
Metric  
DISTANCES SHOWN ON THIS PLAN ARE IN METRES AND CAN BE CONVERTED TO FEET BY DIVIDING BY 0.3048

**Surveyor's Certificate**  
I CERTIFY THAT:  
The boundaries of the lands to be subdivided and their relationship to adjoining lands have been accurately and correctly shown.

Date: \_\_\_\_\_  
André Roy  
Ontario Land Surveyor


**OWNER'S CERTIFICATE**  
This is to certify that we are the owners of the lands to be subdivided and that this plan was prepared in accordance with our instructions.

Date: \_\_\_\_\_  
Jim Burghout  
CU DEVELOPMENTS INC.  
I have the authority to bind the corporation.

**ADDITIONAL INFORMATION REQUIRED UNDER SECTION 51-17 OF THE PLANNING ACT**  
(a) see plan  
(b) see plan  
(c) see plan  
(d) residential housing, institutional, storm water management, open space  
(e) see plan  
(f) see plan  
(g) see plan  
(h) City of Ottawa  
(i) see site report  
(j) see plan  
(k) sanitary, storm sewers, municipal water, bell, hydro, cable and gas to be available  
(l) see plan

NO.	REVISION	SCHEDULE	DATE	BY
9	REVISIONS		SEPT. 24, 2019	N
8	REVISIONS		JULY 11, 2019	N
7	REVISIONS PER CITY		APR 29, 2019	N
6	Also note from PIN 024		JUNE 20, 2018	AD
5	Remove note from PIN 024		JUNE 20, 2018	AD
4	REVISIONS		MAY 25, 2018	N
3	REVISIONS		MAY 16, 2018	N
2	REVISIONS		MAY 3, 2018	N
1	PLAN PREPARED		2017	N

**ANNIS, O'SULLIVAN, VOLLEBEK LTD.**  
14 Concession Drive, Suite 200  
Nepean, Ont. K2E 7S6  
Phone: (613) 727-6850 Fax: (613) 727-1079  
Email: info@anniso.com  
Ontario  
Land Surveyors  

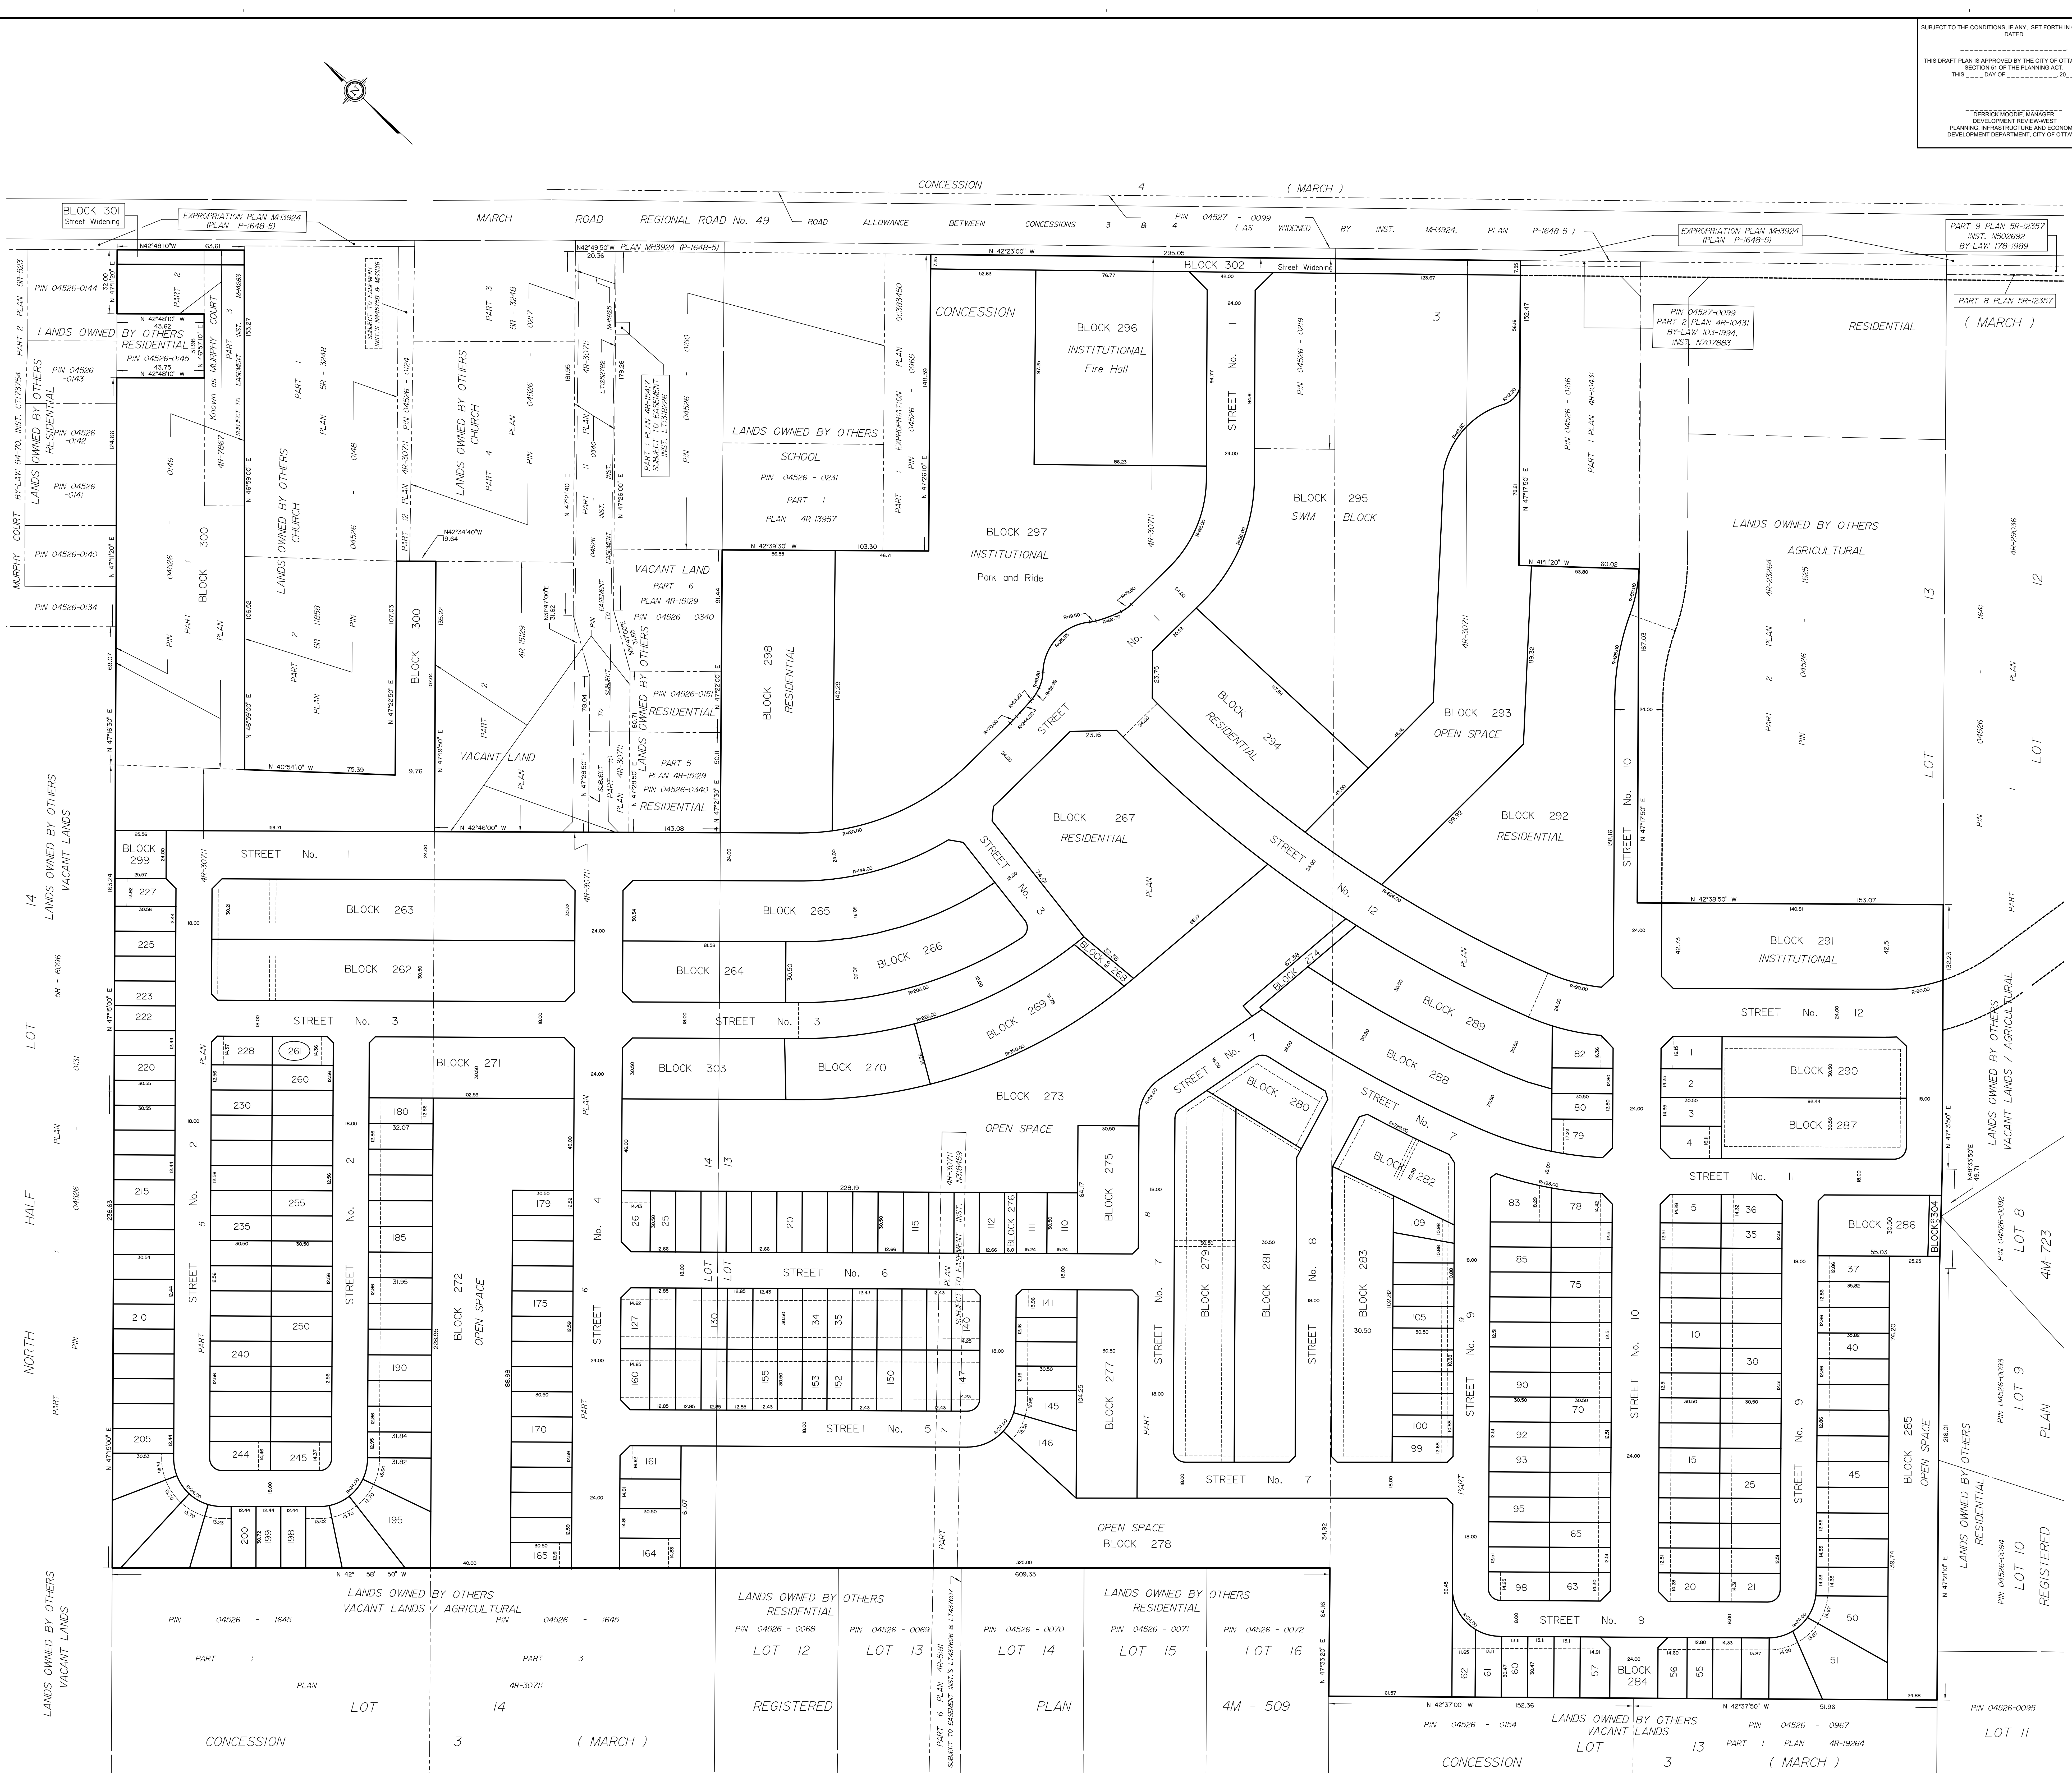

CONCESSION 3 (MARCH)

CONCESSION 4 (MARCH)




