


SUBJECT TO THE CONDITIONS, IF ANY, SET FORTH IN OUR LETTER DATED ..... THIS DRAFT PLAN IS APPROVED BY THE CITY OF OTTAWA UNDER SECTION 51 OF THE PLANNING ACT THIS ..... DAY OF ..... 2019.

DON HERWEYER, MCIP RPP, ACTING MANAGER  
DEVELOPMENT REVIEW, URBAN SERVICES  
PLANNING AND GROWTH MANAGEMENT DEPARTMENT  
CITY OF OTTAWA

**ADDITIONAL INFORMATION**  
As required under section 51(17) of the Planning Act R.S.O. 2001

(a)(b)(c)(d)(e)(f)(g)(h)(i) and (j) - As shown on this Plan.  
(c) - As shown on this Draft and Key Plan  
(d) - Land to be used in accordance with the Schedule of Land Use  
(h)(k) - Full Municipal Services  
(i) - Offshore Marine Deposits of clay, silty clay and silt, Bedrock Ottawa Formation, limestone

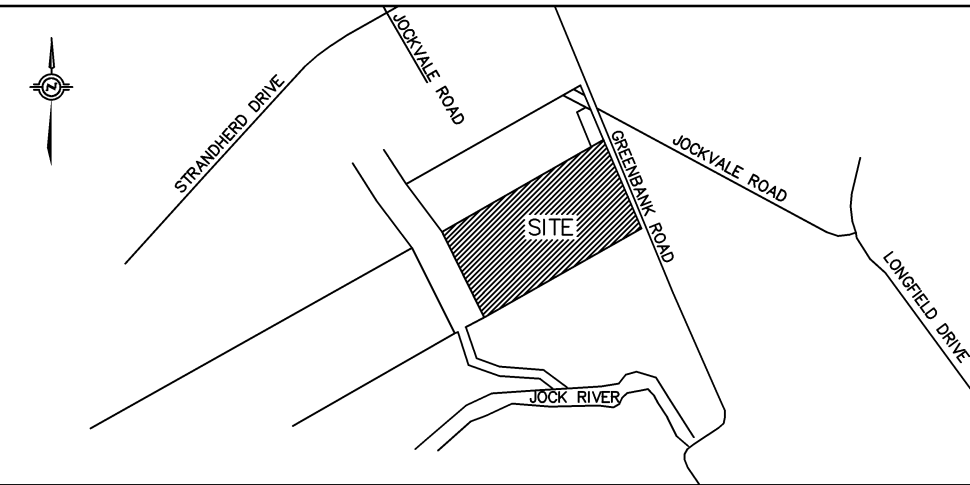


DRAFT PLAN OF SUBDIVISION  
**PART OF BLOCK S**  
**REGISTERED PLAN**  
(GEOGRAPHIC)  
NOW IN THE  
CITY OF OTTAWA



J.D. BARNES LIMITED

**METRIC** DISTANCES AND/OR COORDINATES SHOWN ON THIS PLAN ARE IN METRES AND CAN BE CONVERTED TO FEET BY DIVIDING BY 0.3048.

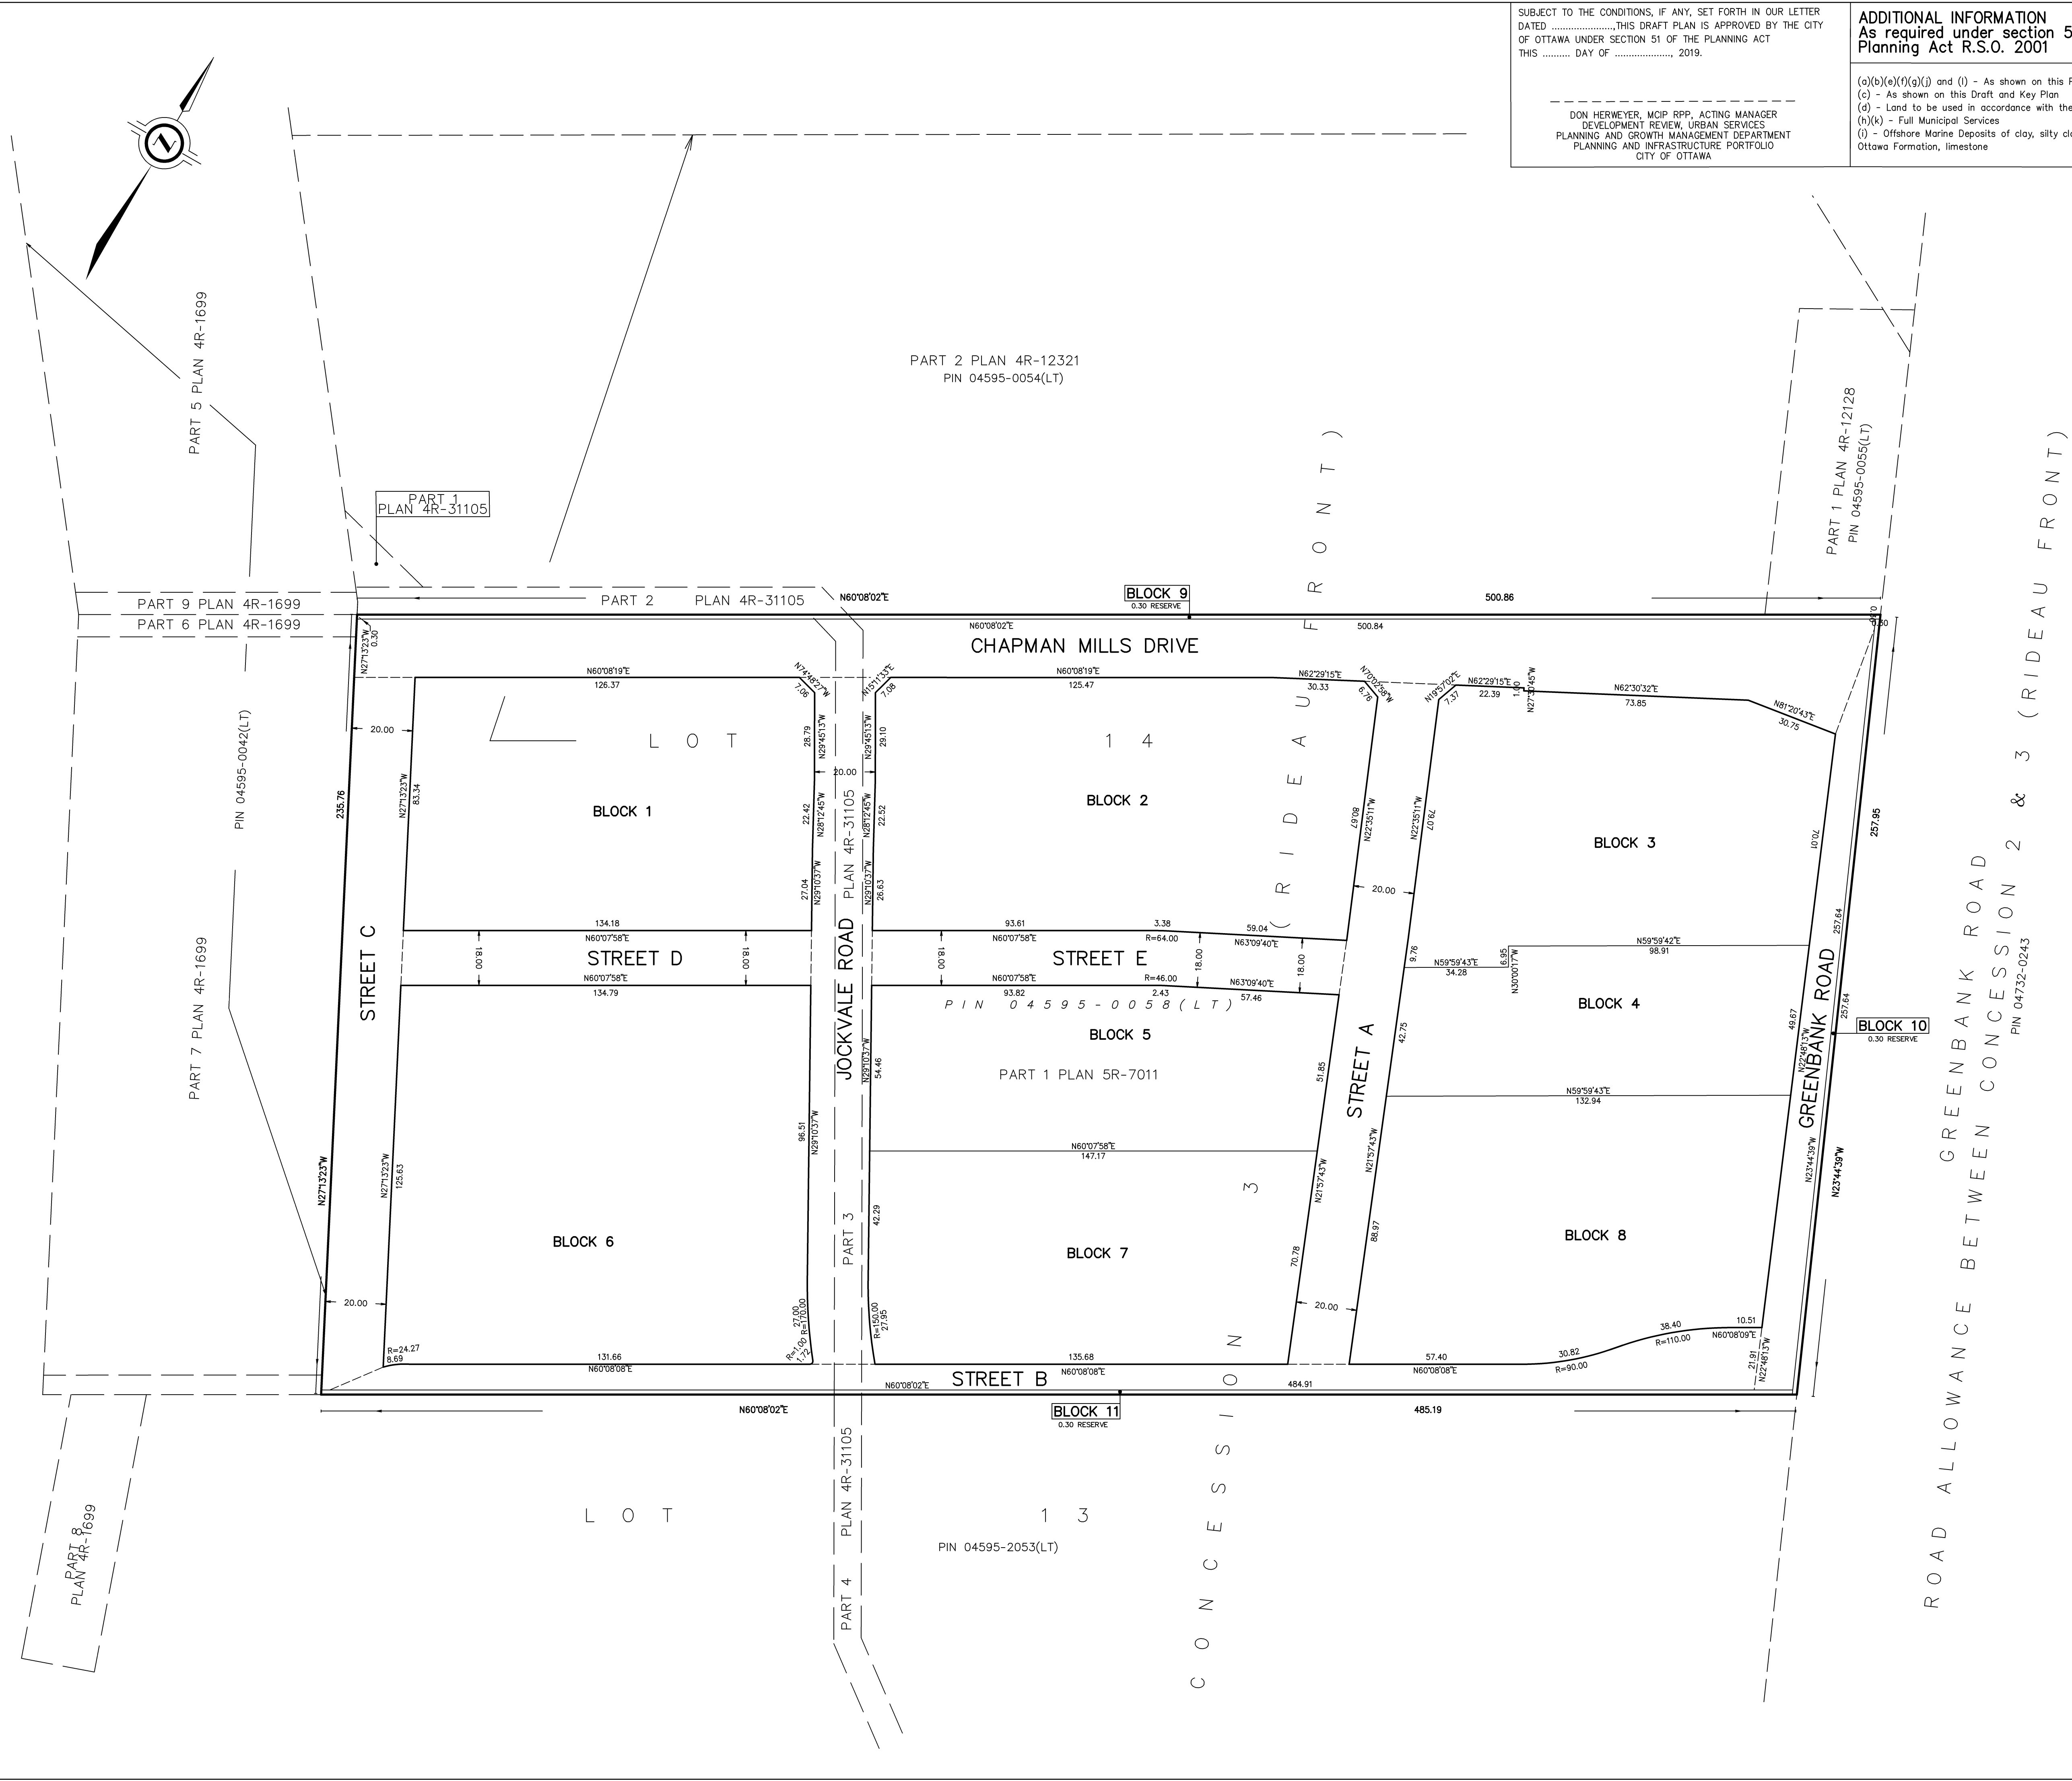

**OWNER'S CERTIFICATE**  
I CERTIFY THAT:  
MATTAMY BEING THE REGISTERED OWNER OF THE SUBJECT LANDS HEREBY AUTHORIZES J.D. BARNES LIMITED TO PREPARE AND SUBMIT THIS DRAFT PLAN OF SUBDIVISION FOR APPROVAL.

DATE \_\_\_\_\_ X  
PRESIDENT  
(I HAVE THE AUTHORITY TO BIND THE CORPORATION)

**SURVEYOR'S CERTIFICATE**  
I CERTIFY THAT:  
I HEREBY CERTIFY THAT THE BOUNDARIES OF THE LAND TO BE SUBDIVIDED ARE CORRECTLY SHOWN.

DATE \_\_\_\_\_ ONTARIO LAND SURVEYOR

**J.D. BARNES LIMITED** SURVEYING MAPPING GIS  
LAND INFORMATION SPECIALISTS  
2430 DON REID DRIVE, SUITE 204, OTTAWA, ON K1H 1E1  
T: (613) 731-7244 F: (613) 731-8955 www.jdbarnes.com

DRAWN BY: EC	CHECKED BY: GZ	REFERENCE NO.: 19-10-005-00
FILE: G:\18-10-005\00\Drawing\Draft Plan\19-10-005-00\19-10-005-00-001.dwg		
PLOTTED: 4/23/2019		