

Copyright Reserved
The Contractor shall verify and be responsible for all dimensions. DO NOT scale the drawing - any errors or omissions shall be reported to Stantec without delay.
The Copyrights to all designs and drawings are the property of Stantec. Reproduction or use for any purpose other than that authorized by Stantec is forbidden.

Legend


- 406mmØ WATERMAIN
- 305mmØ WATERMAIN
- 203mmØ WATERMAIN
- - - EX. 406mmØ WATERMAIN
- - - EX. 305mmØ WATERMAIN
- - - EX. 203mmØ WATERMAIN

Notes

Revision	By	Appd.	DT	YY.MM.DD
1	AJ	DT	19.03.19	

Client/Project
NEPEAN TOWN CENTRE DEVELOPMENT CORPORATION
SNTC LANDS ASSESSMENT
OTTAWA, ON
Title
OVERALL WATERAIN SYSTEM

Project No. 160401085	Scale 1:1000	Sheet 3 of 5	Revision 1
--------------------------	-----------------	-----------------	---------------

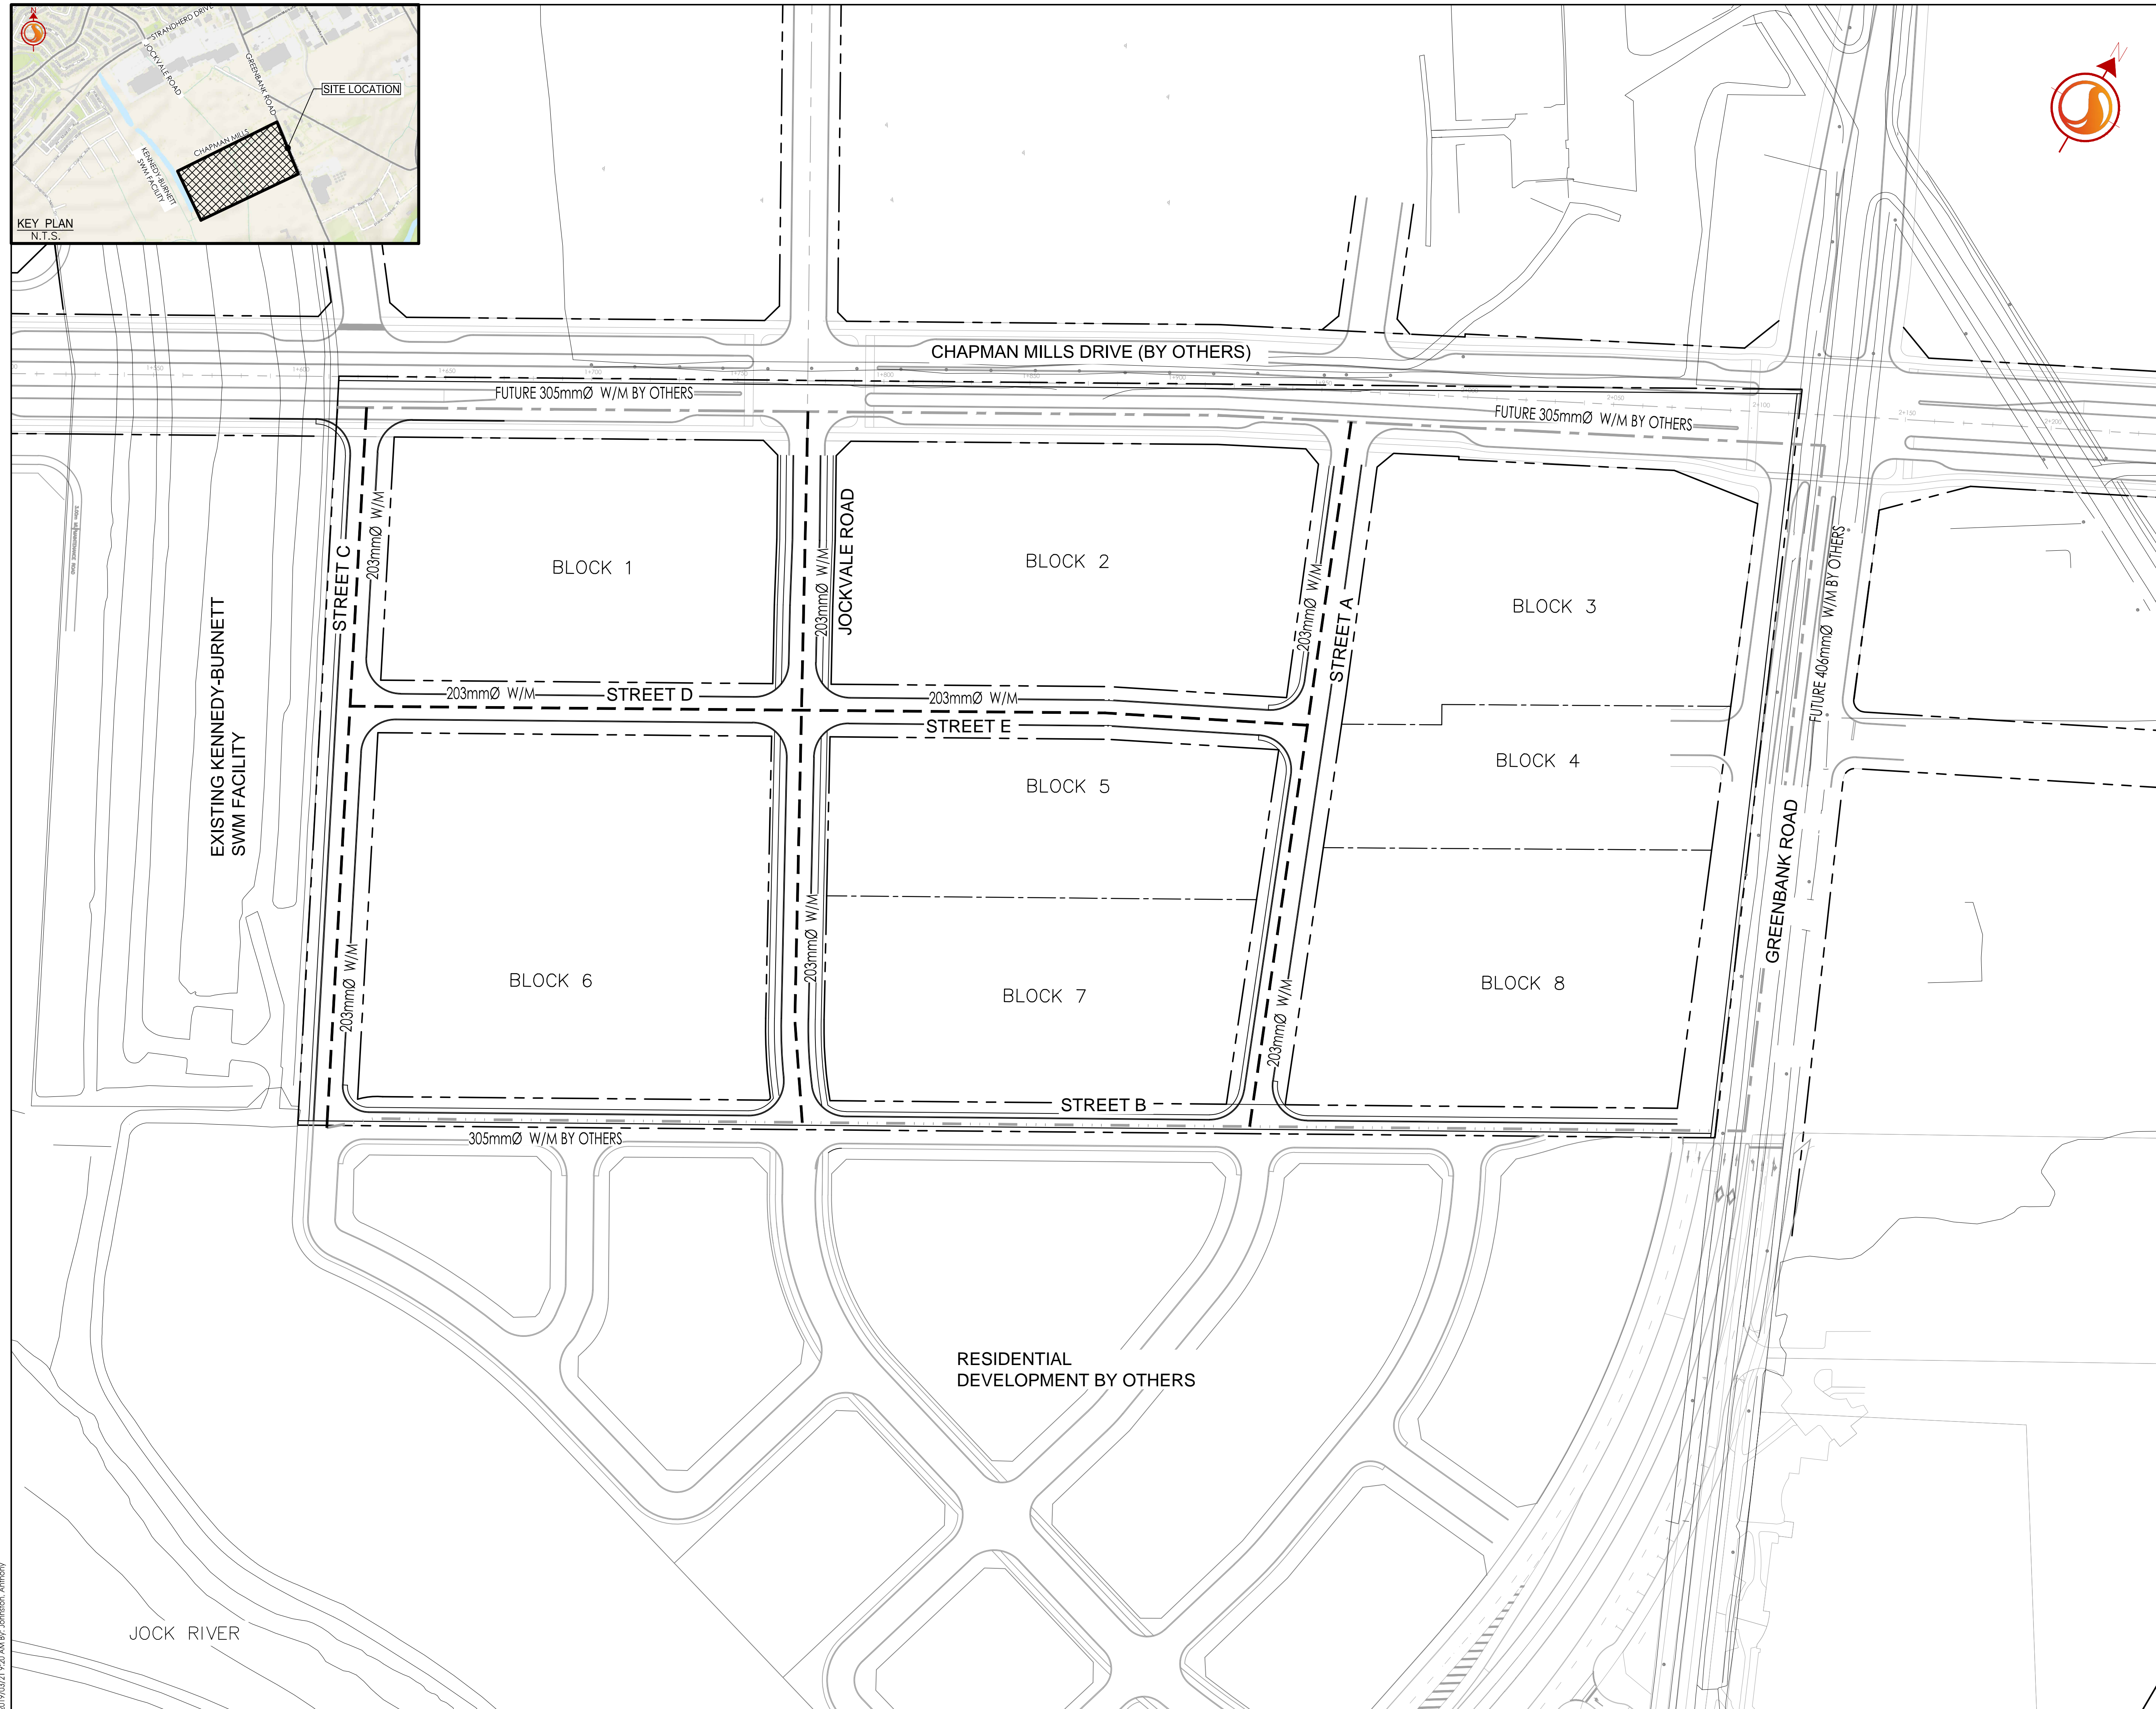

W:\active\160401085_Corridor_SNTC_Lands_Assessment\Drawing\Master_Servicing_Drawings\160401085-MSS.dwg
 2019/03/19 1:20 AM by: jshimizu, Anthony