
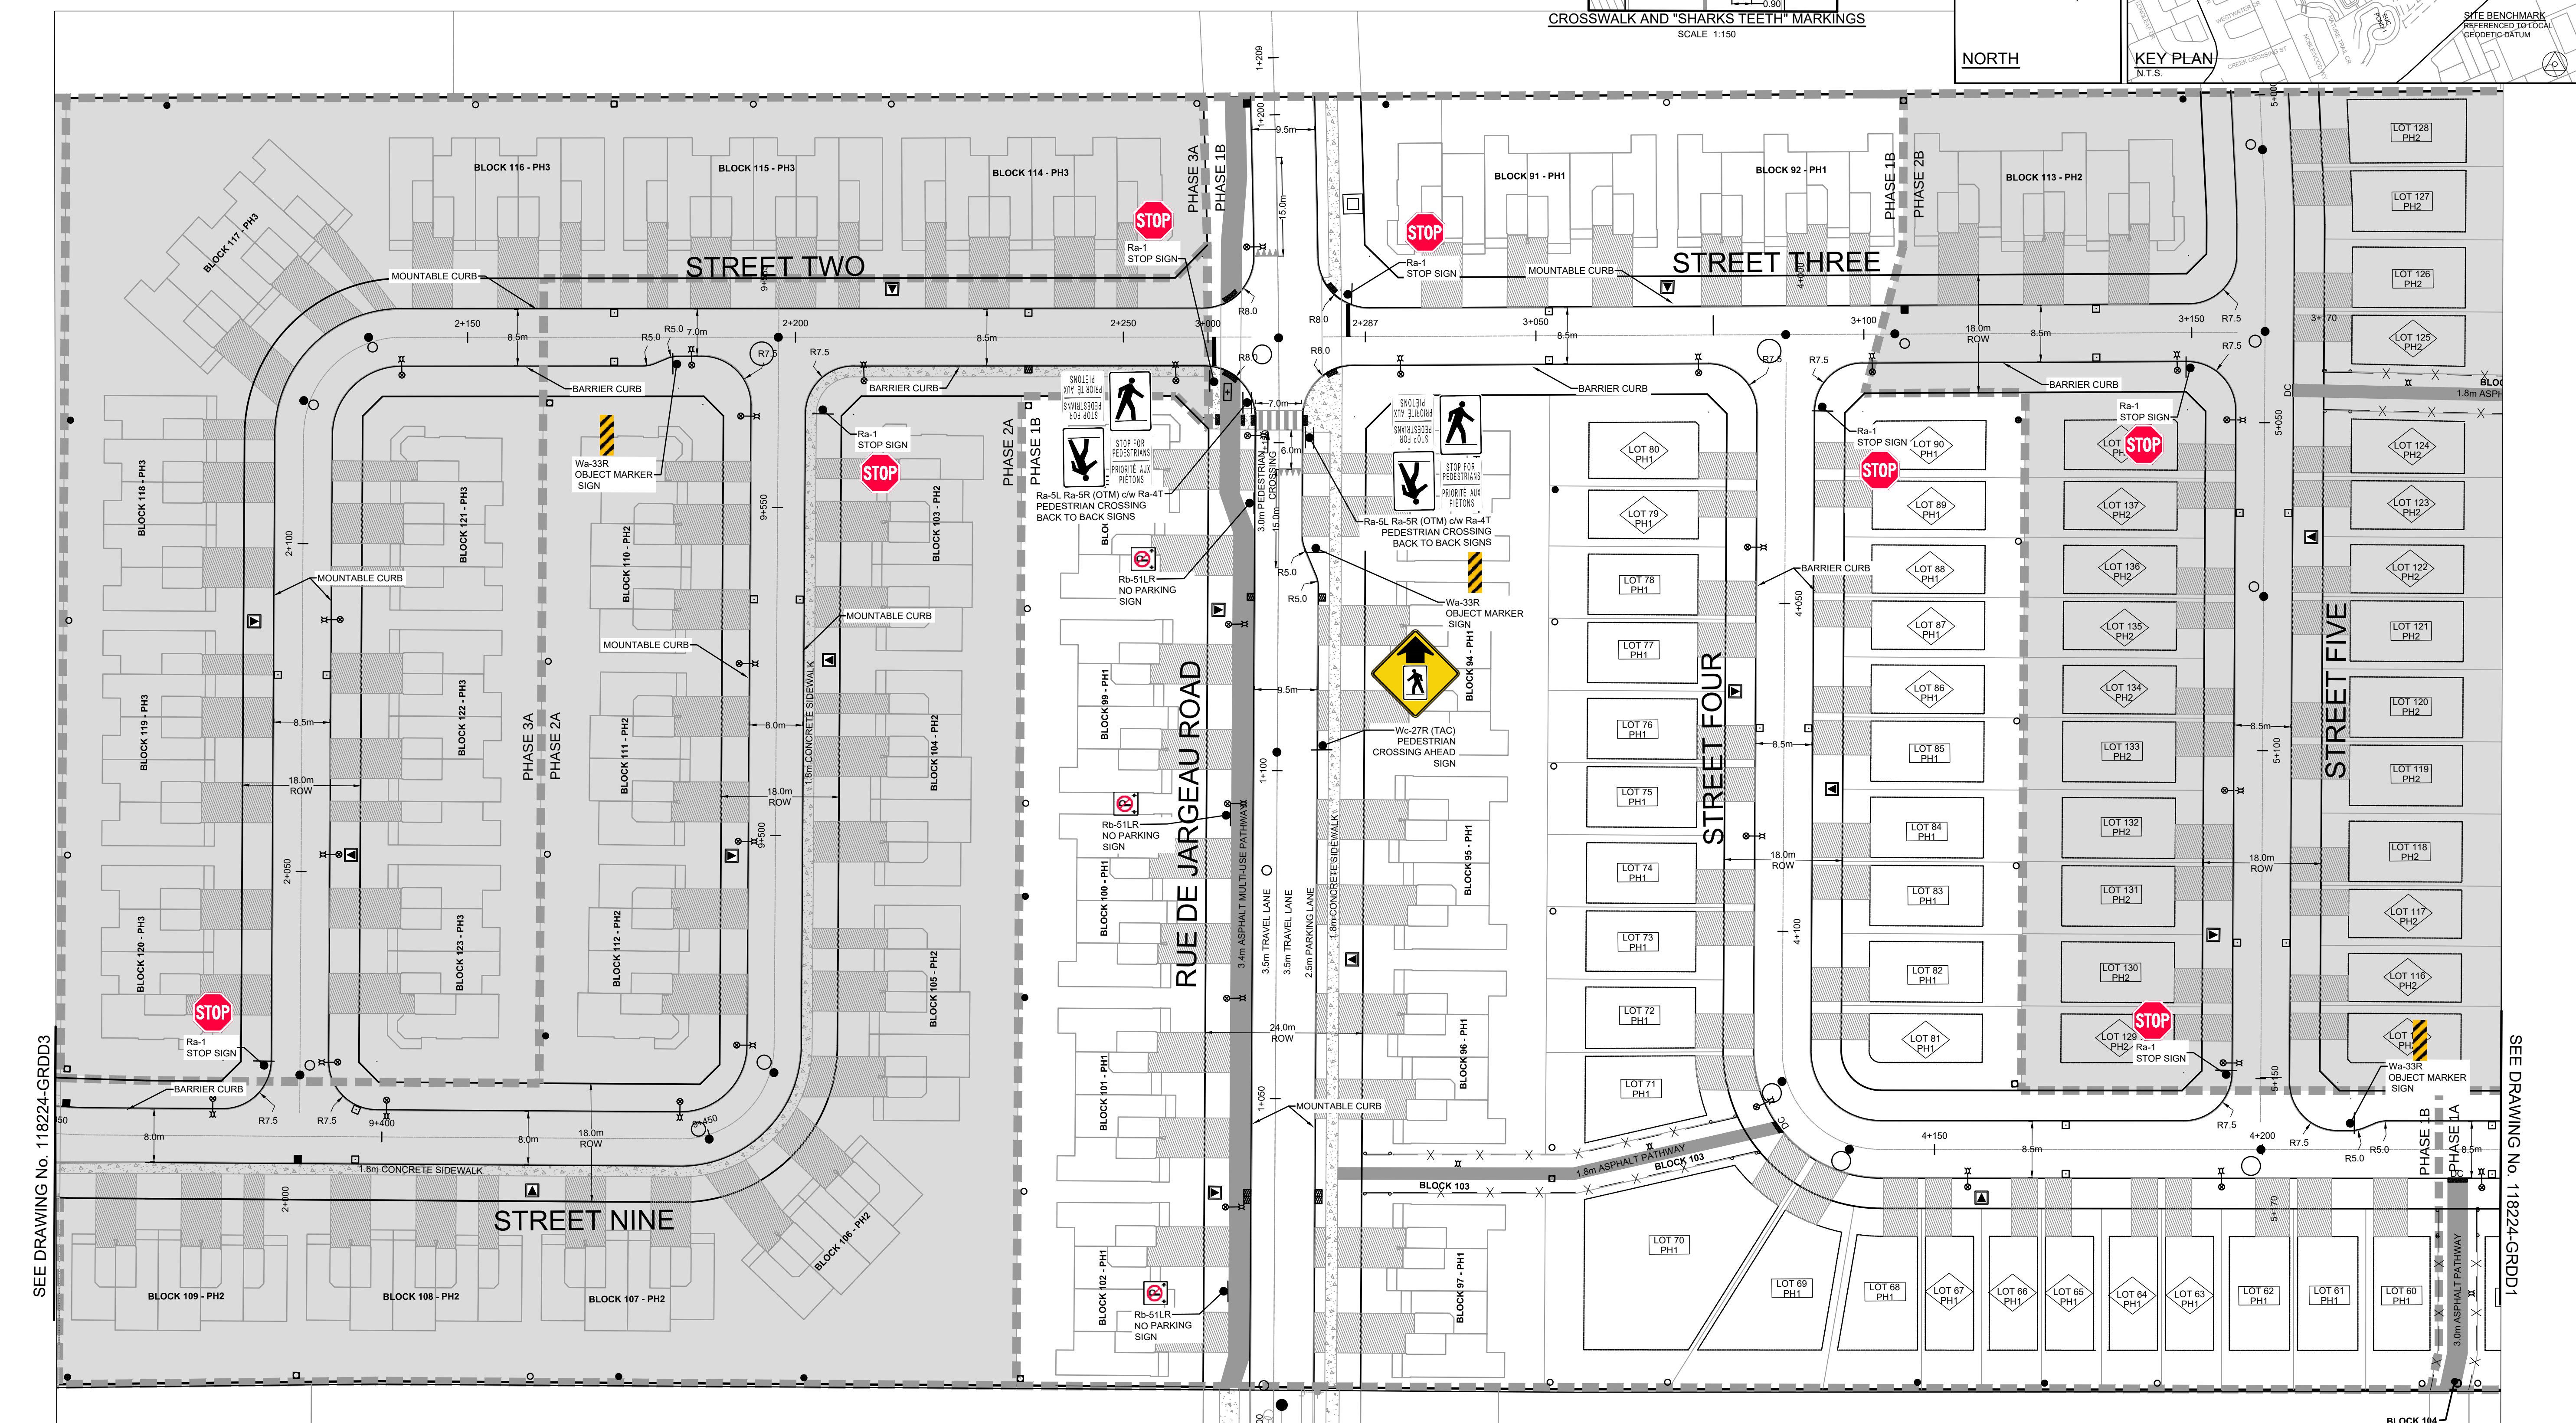
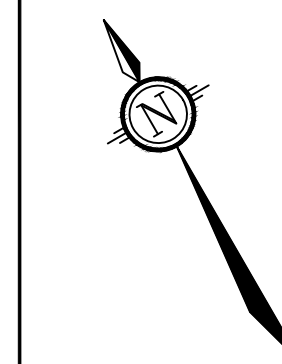


	STORM MANHOLE
	SANITARY MANHOLE
	CATCH BASIN
	HYDRANT
	WATERMAIN VALVE
	TACTILE WALKING SURFACE INDICATOR (TWSI)
	DEPRESSED CURB
	STREET LIGHT
	HYDRO TRANSFORMER

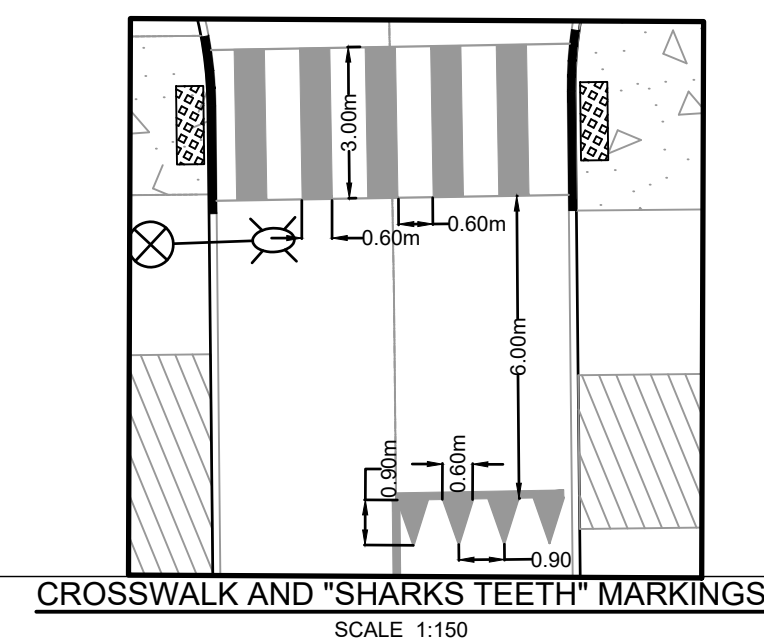


NOTE:
THE POSITION OF ALL POLE LINES, CONDUITS,
WATERMAINS, SEWERS AND OTHER
UNDERGROUND AND OVERGROUND UTILITIES AND
STRUCTURES IS NOT NECESSARILY SHOWN ON
THE CONTRACT DRAWINGS, AND WHERE SHOWN,
THE ACCURACY OF THE POSITION OF SUCH
UTILITIES AND STRUCTURES IS NOT GUARANTEED.
BEFORE STARTING WORK, DETERMINE THE EXACT
LOCATION OF ALL SUCH UTILITIES AND
STRUCTURES AND ASSUME ALL LIABILITY FOR
DAMAGE TO THEM.

PRELIMINARY

[illegible]

SCALE

1:500

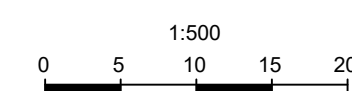

DESIGN	BR
CHECKED	BCS
DRAWN	BR
CHECKED	BCS
APPROVED	BHB

FOR REVIEW ONLY



Engineers, Planners & Landscape Architects
Suite 200, 240 Michael Cowpland Drive
Ottawa, Ontario, Canada K2M 1P6

Telephone (613) 254-9611
Facsimile (613) 254-5844
Website www.novatech.org.ca

LOCATION
CITY OF OTTAWA
THE COMMONS

1	2	
---	---	---	---	---	---	---	---	---	----	----	-----

GEOMETRIC ROADWAY DESIGN DRAWINGS

PROJECT No. _____

100

118224-00
REV

Fig. 5

REV # 2

118224-GRDD2