

\\novate\2018\Nov20\2018118224-GR.dwg, 118224-GR, Apr 06, 2020 - 2:49pm, mdis

NOTE:
THE POSITION OF ALL POLE LINES, CONDUITS,
WATERMAINS, SEWERS AND OTHER
UNDERGROUND AND OVERGROUND UTILITIES AND
STRUCTURES IS NOT NECESSARILY SHOWN ON
THE CONTRACT DRAWINGS, AND WHERE SHOWN,
THE ACCURACY OF THE POSITION OF SUCH
UTILITIES AND STRUCTURES IS NOT GUARANTEED,
BEFORE STARTING WORK, DETERMINE THE EXACT
LOCATION OF ALL SUCH UTILITIES AND
STRUCTURES AND ASSUME ALL LIABILITY FOR
DAMAGE TO THEM.

PRELIMINARY

No.	REVISION	DATE	BY
2.	REVISED AND REISSUED FOR DRAFT PLAN APPROVAL	APR 3/20	BHB
1.	DRAFT PLAN	OCT 4/19	BHB

SCALE

1:1500

DESIGN

DJC

CHECKED

BCS

DRAWN

DJC

CHECKED

BCS

APPROVED

BHB

FOR REVIEW ONLY



LOCATION
CITY OF OTTAWA
3610 INNES ROAD (FORMER BMR LANDS)

DRAWING NAME
MACRO GRADING, EROSION AND
SEDIMENT CONTROL PLAN

PROJECT NO.
118224-00
REV
REV # 2
DRAWING NO.
118224-GR


LEGEND

	PROPERTY BOUNDARY
	PROPOSED ROW LIMIT
	PROPOSED ELEVATION EXISTING ELEVATION
	PROPOSED HIGH POINT ELEVATION
	PROPOSED LOW POINT ELEVATION
	EMERGENCY OVERLAND FLOW
	LIGHT DUTY SILT FENCE BARRIER AS PER OPSD 219.110
	TEMPORARY LIGHT-DUTY STRAW BALE BARRIER AS PER OPSD 219.180

NORTH

KEY PLAN
N.T.S.

SITE BENCHMARK
REFERENCED TO LOCAL
GEODETIC DATUM

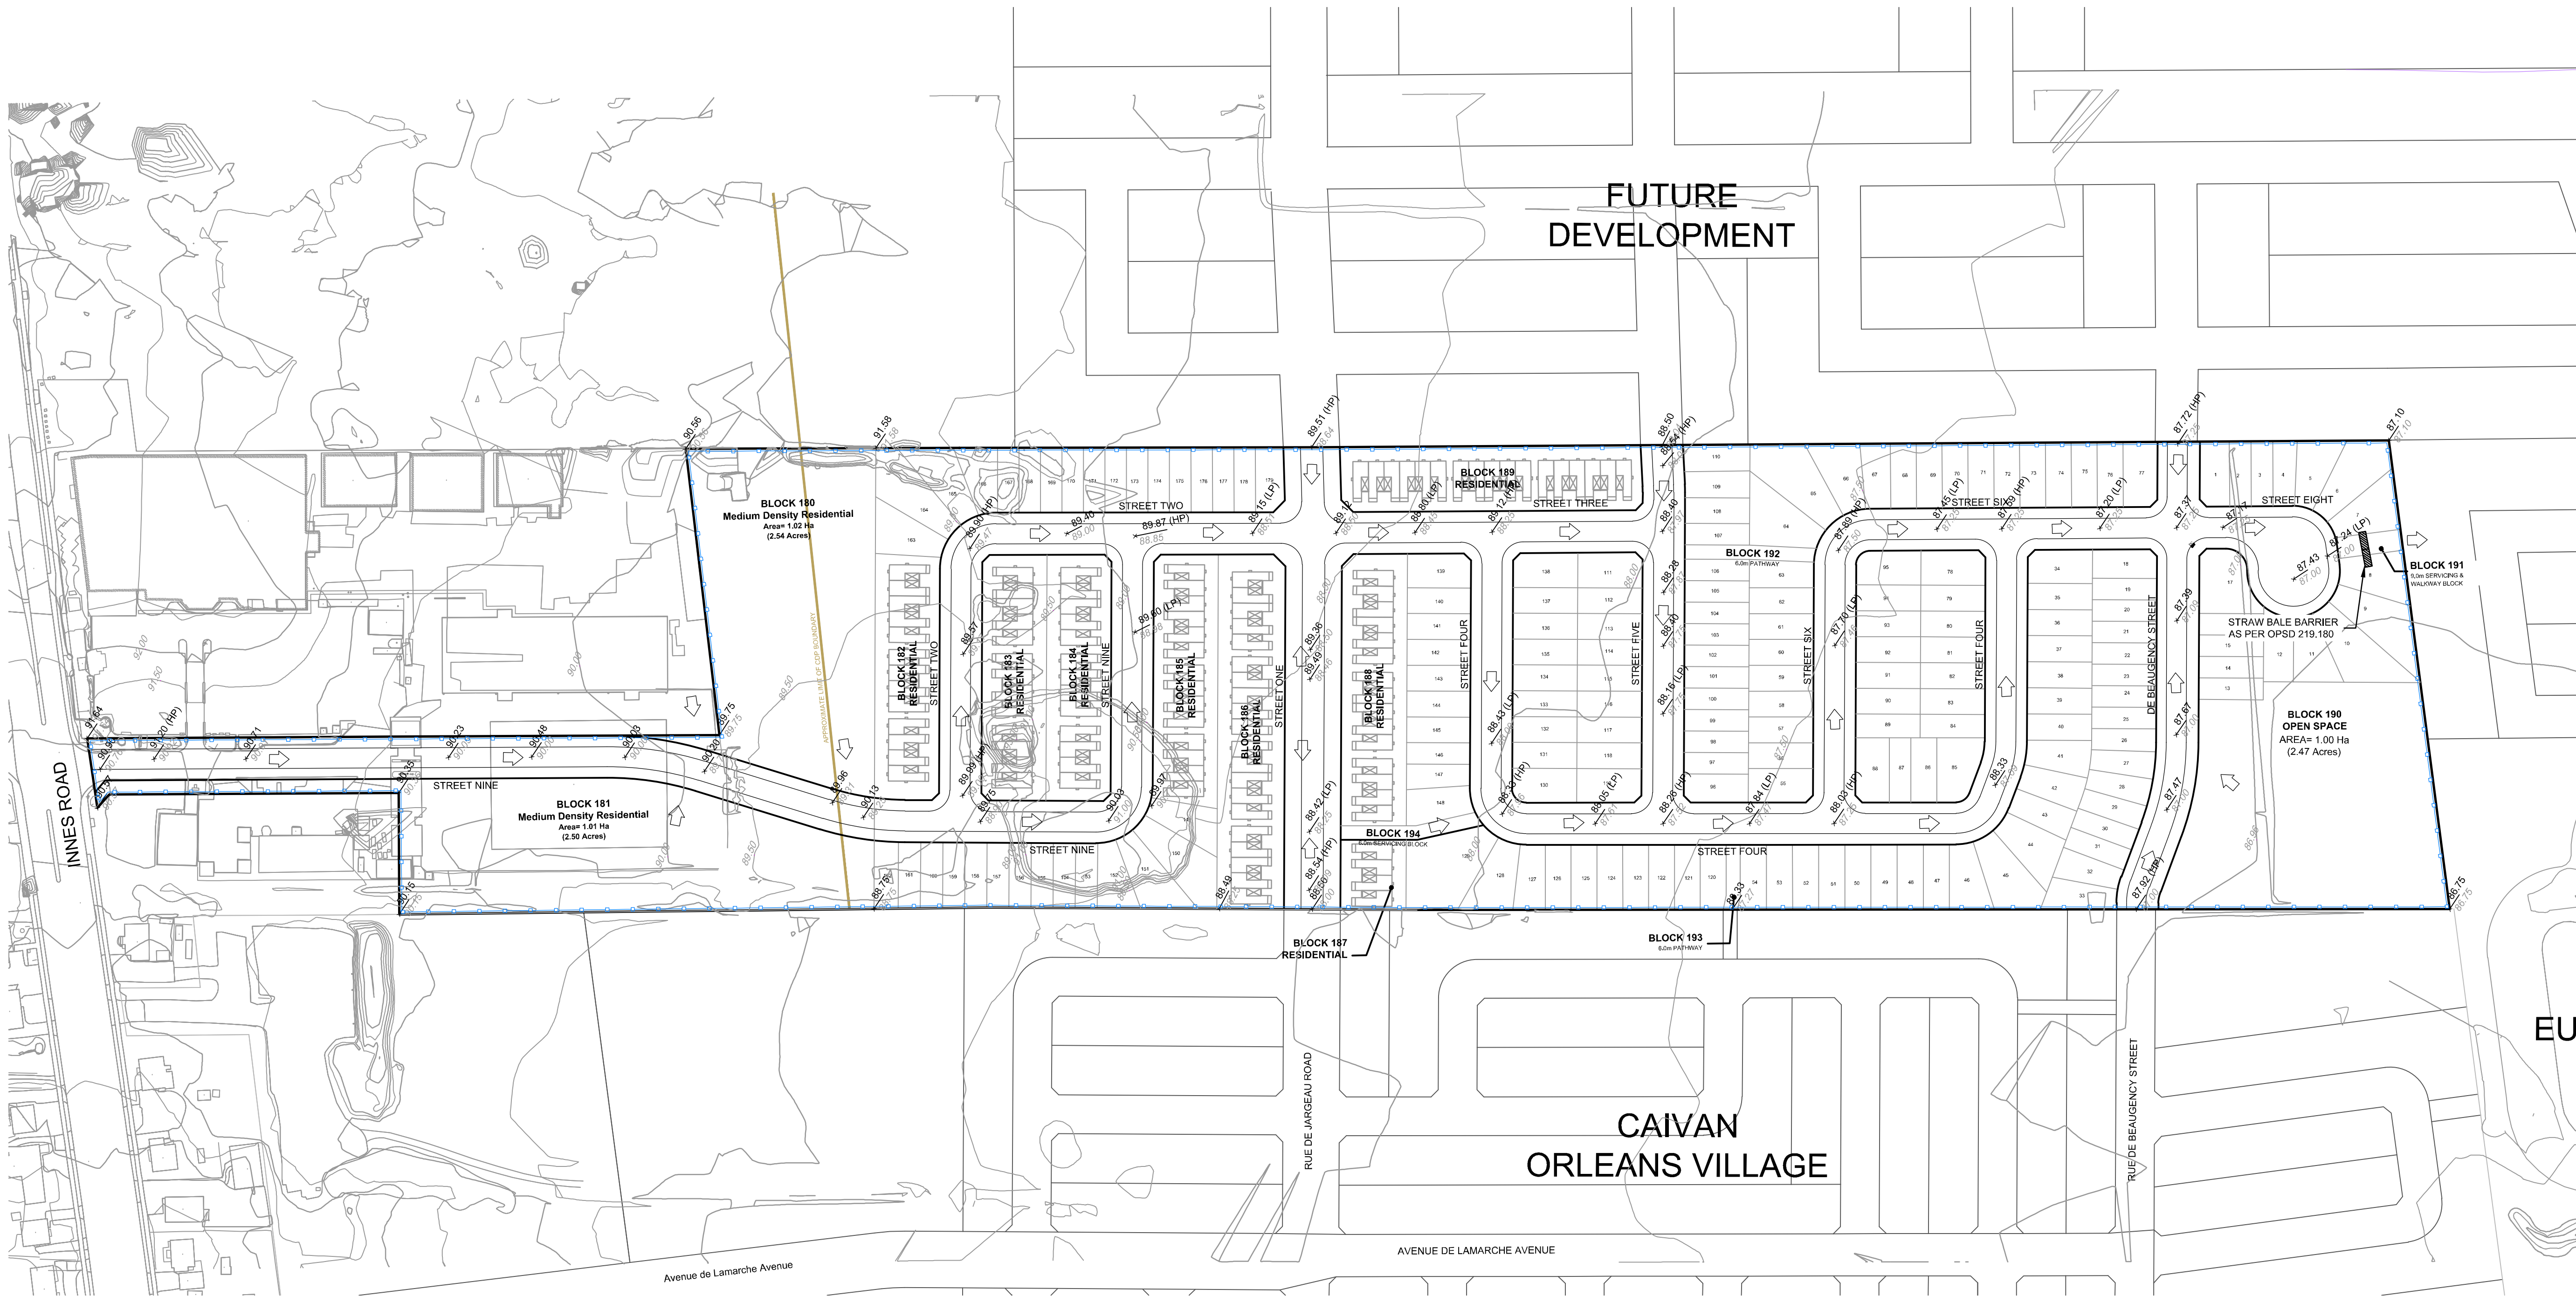

EU