
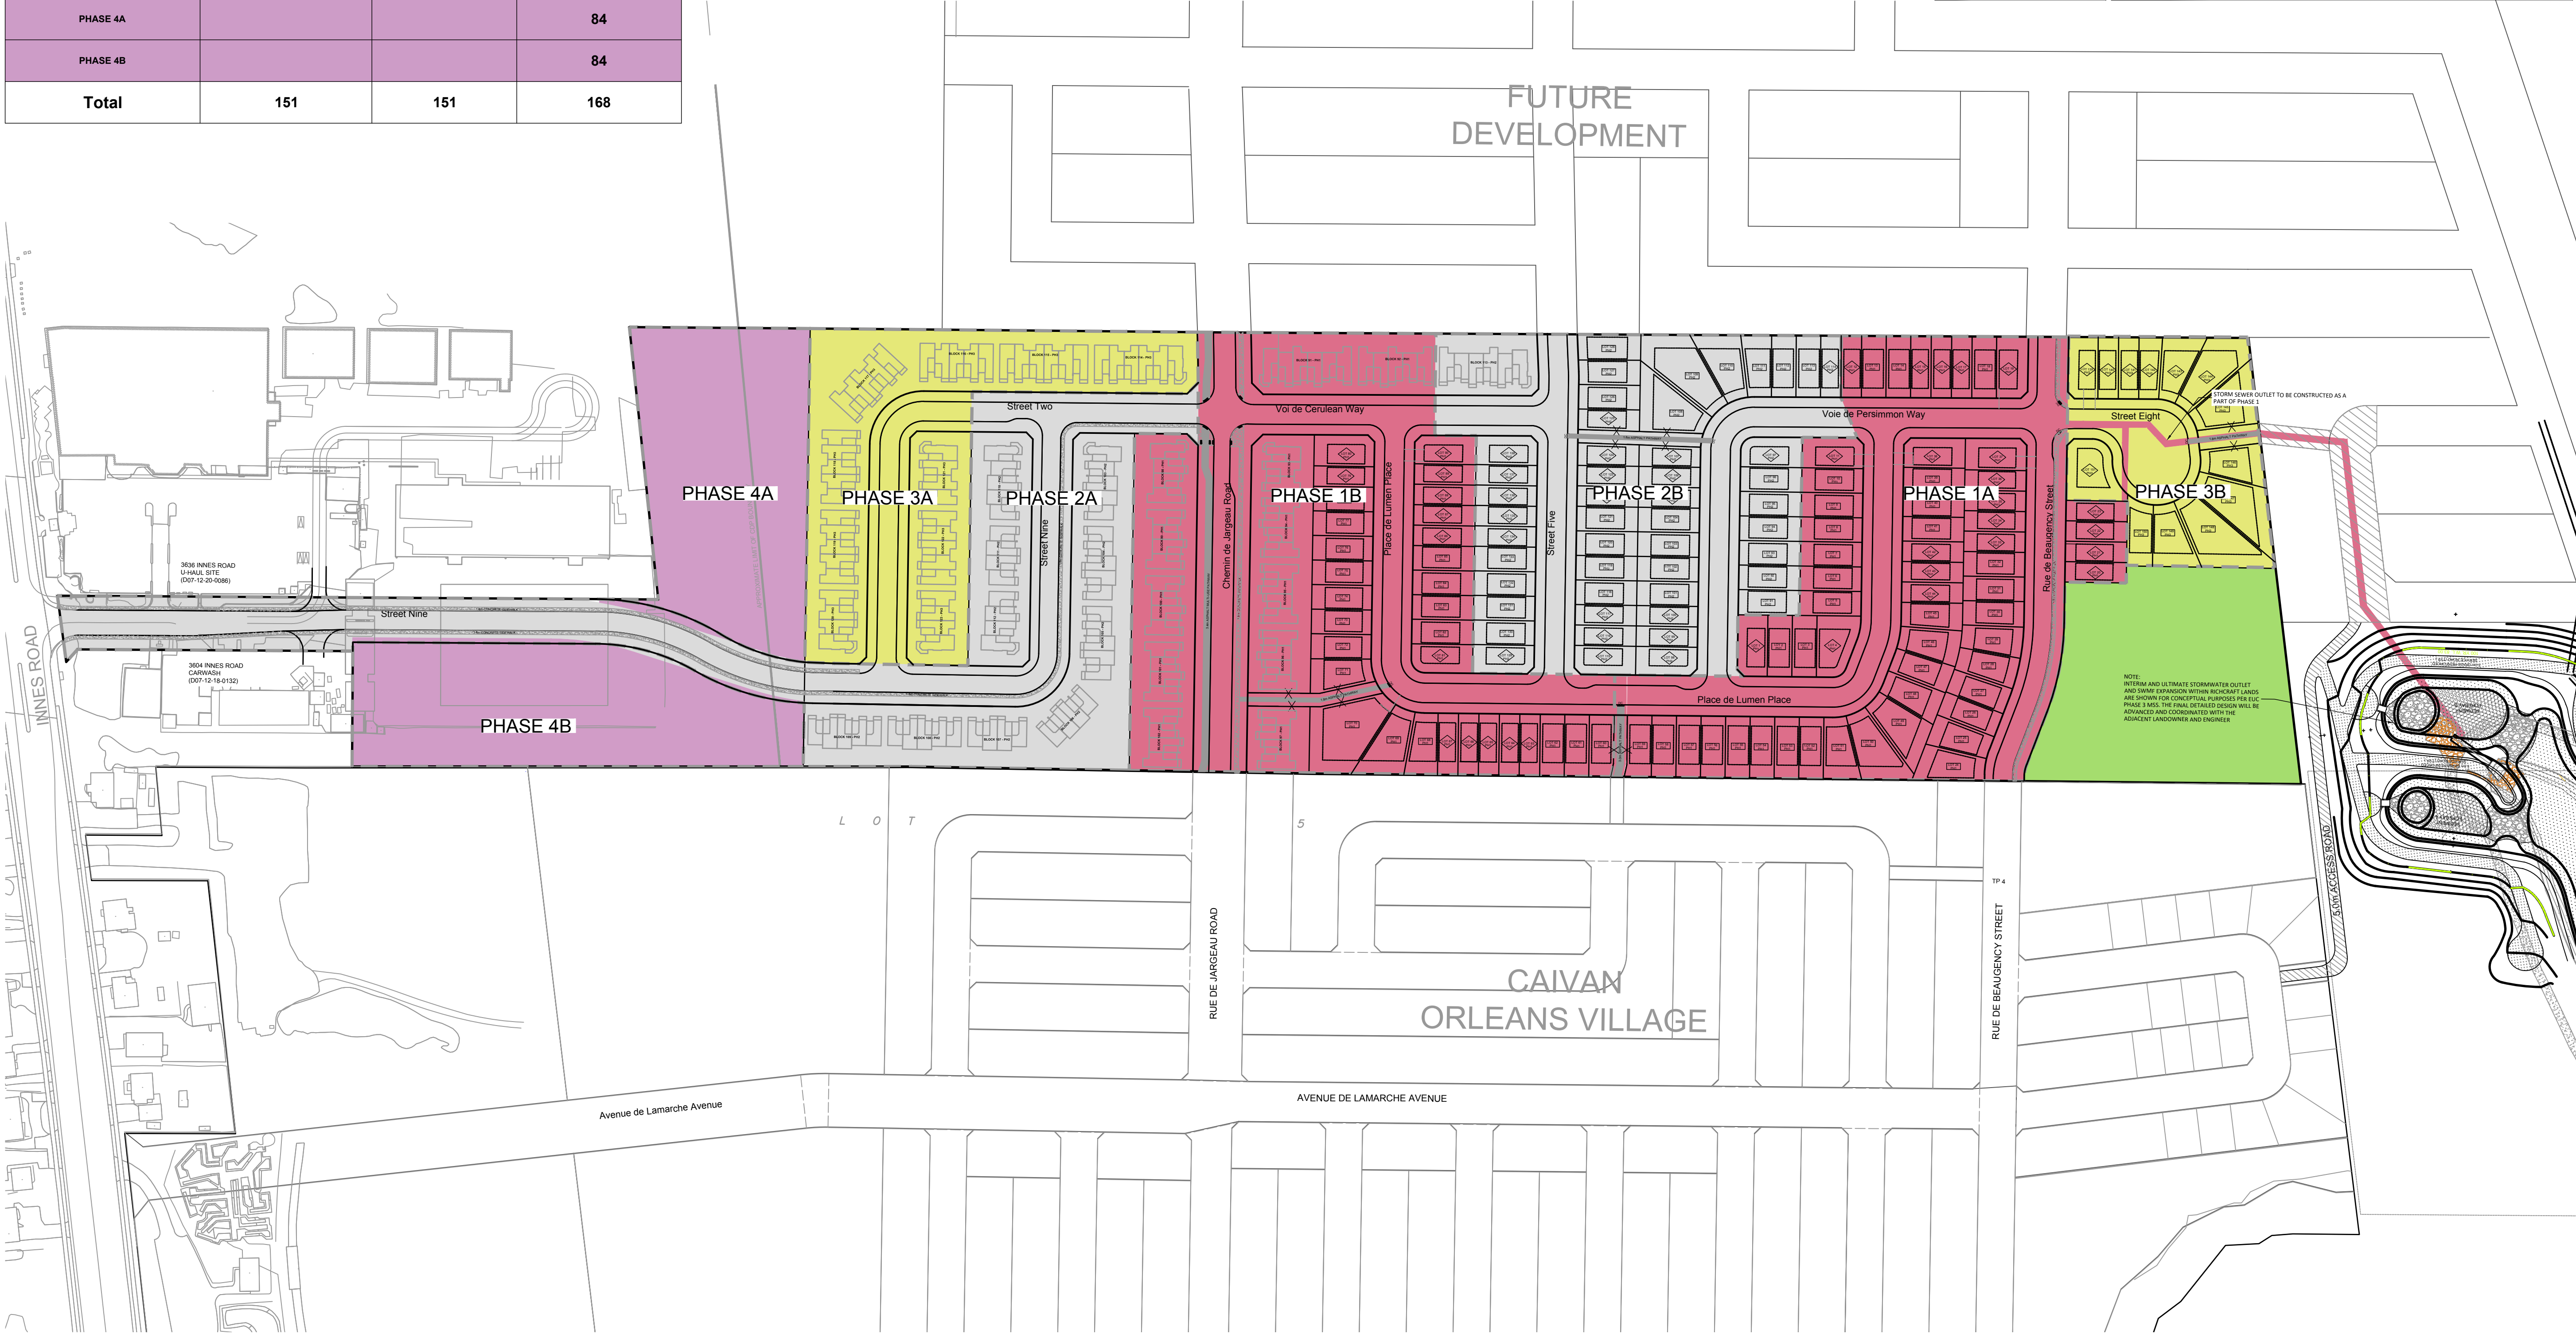



| UNIT MIX BREAKDOWN | | | |
|--------------------|---------|-----------|----------------|
| PHASING | SINGLES | TOWNHOMES | MEDIUM DENSITY |
| PHASE 1A | 59 | | |
| PHASE 1B | 31 | 50 | |
| PHASE 2A | | 46 | |
| PHASE 2B | 48 | 6 | |
| PHASE 3A | | 49 | |
| PHASE 3B | 13 | | |
| PHASE 4A | | | 84 |
| PHASE 4B | | | 84 |
| Total | 151 | 151 | 168 |

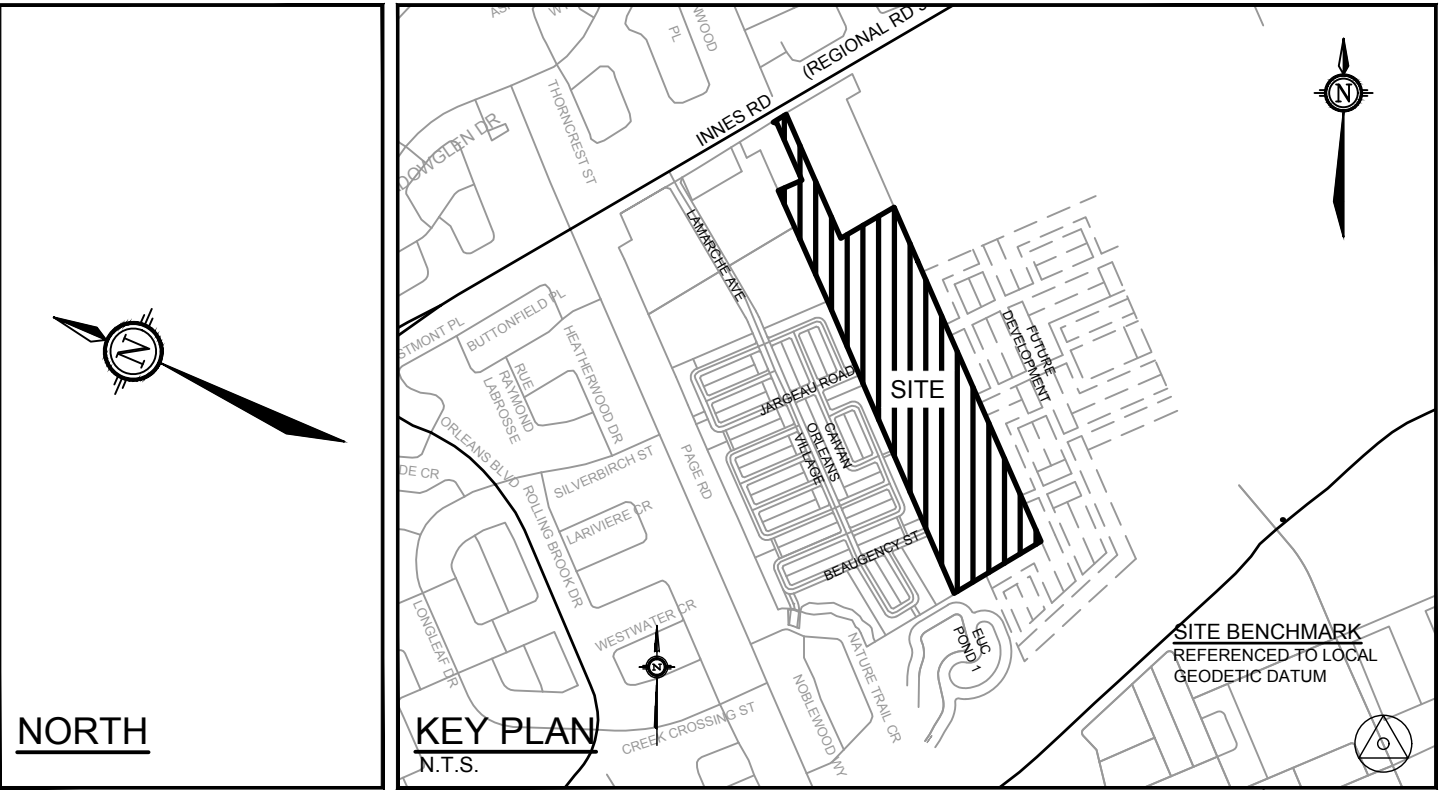

NOTE:
THE POSITION OF ALL POLE LINES, CONDUITS,
WATERMANS, SEWERS AND OTHER
UNDERGROUND AND OVERGROUND UTILITIES AND
STRUCTURES IS NOT NECESSARILY SHOWN ON
THE CONTRACT DRAWINGS, AND WHERE SHOWN,
THE ACCURACY OF THE POSITION OF SUCH
UTILITIES AND STRUCTURES IS NOT GUARANTEED.
BEFORE STARTING WORK, DETERMINE THE EXACT
LOCATION OF ALL SUCH UTILITIES AND
STRUCTURES AND ASSUME ALL LIABILITY FOR
DAMAGE TO THEM.

PRELIMINARY

| No. | REVISION | DATE | BY |
|-----|---------------------------------|------------|-----|
| 2. | REVISED AND REISSUED FOR REVIEW | NOV 25/21 | BHB |
| 1. | ISSUED FOR REVIEW | JUNE 18/21 | BHB |

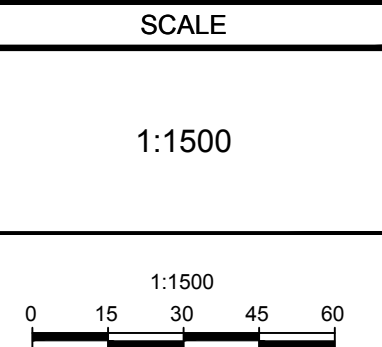

| | |
|----------|-----|
| DESIGN | BR |
| CHECKED | BCS |
| DRAWN | BR |
| CHECKED | BCS |
| APPROVED | BHB |

FOR REVIEW ONLY

NOVATECH
Engineers, Planners & Landscape Architects
Suite 200, 240 Michael Cowpland Drive
Ottawa, Ontario, Canada K2M 1P6
Telephone (613) 254-9643
Facsimile (613) 254-5867
Website www.novatech-eng.com

LOCATION
CITY OF OTTAWA
THE COMMONS

DRAWING NAME
PHASING PLAN

| | |
|-------------|-----------|
| PROJECT No. | 118224-00 |
| REV | REV # 2 |
| DRAWING No. | 118224-PH |