


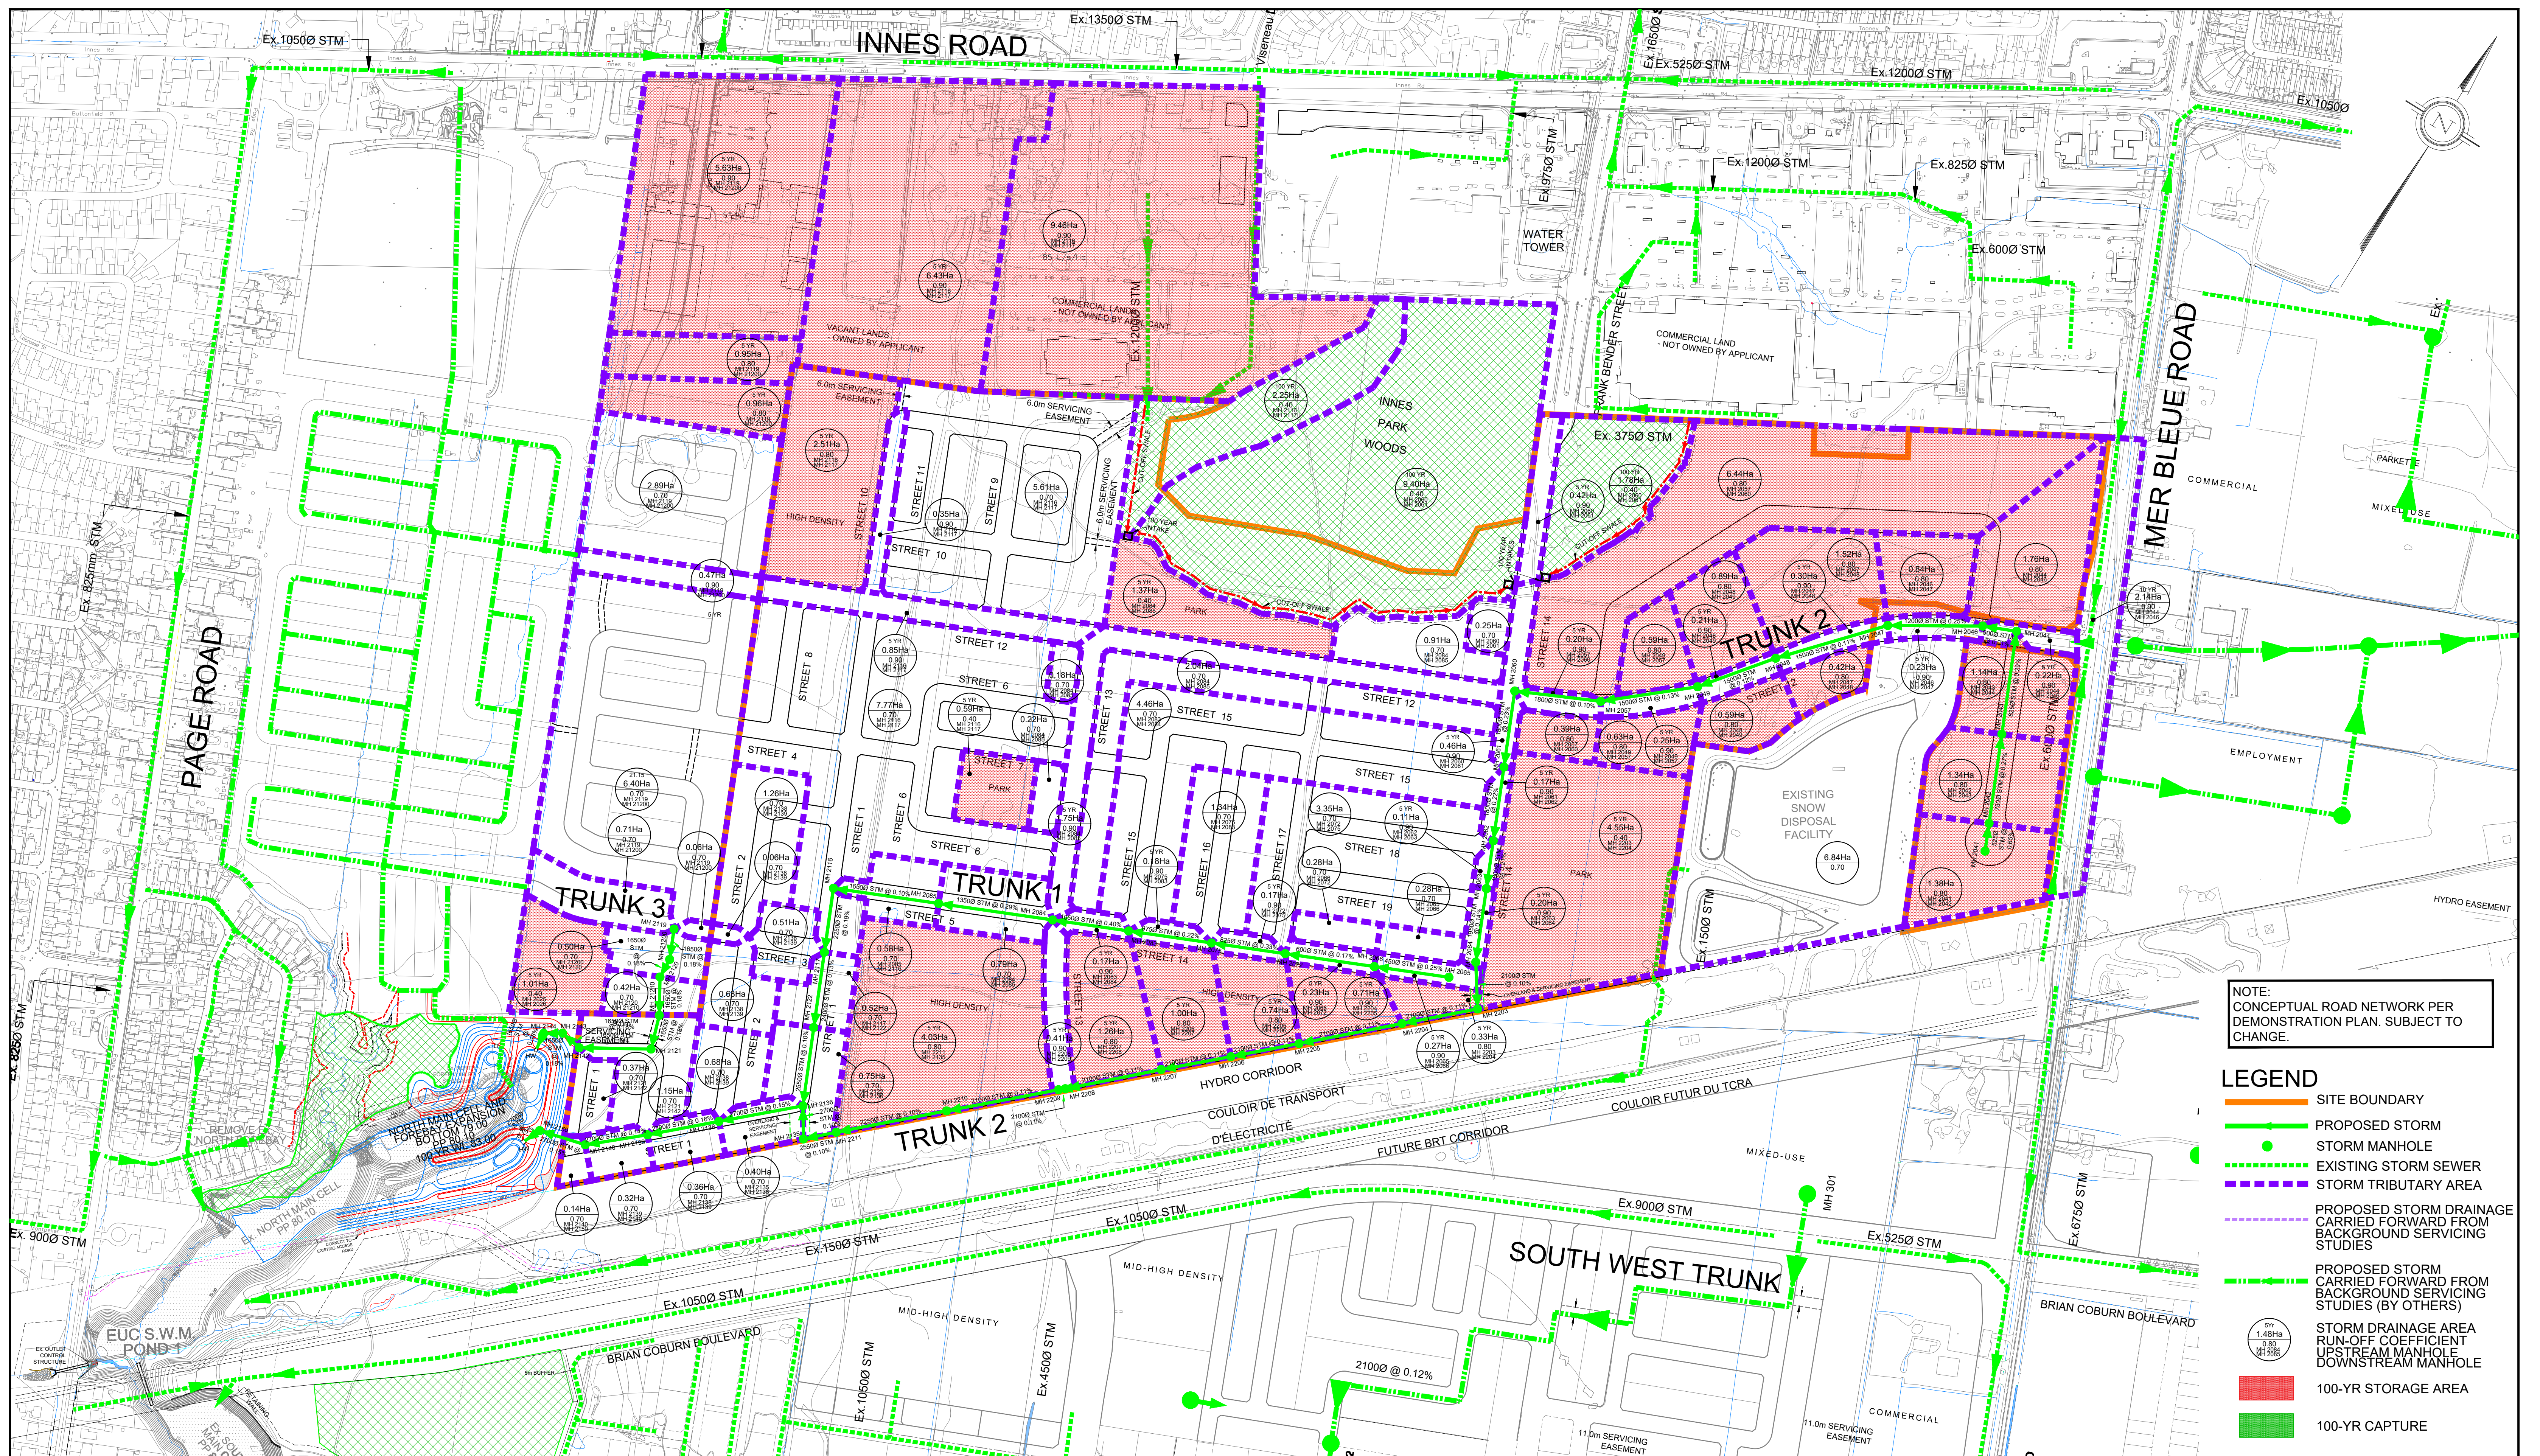

NOTE:
CONCEPTUAL ROAD NETWORK PER
DEMONSTRATION PLAN. SUBJECT TO
CHANGE.

LEGEND

- SITE BOUNDARY
- PROPOSED STORM STORM MANHOLE
- EXISTING STORM SEWER
- STORM TRIBUTARY AREA
- PROPOSED STORM DRAINAGE CARRIED FORWARD FROM BACKGROUND SERVICING STUDIES
- PROPOSED STORM DRAINAGE AREA RUN-OFF COEFFICIENT UPSTREAM MANHOLE DOWNSTREAM MANHOLE
- 100-YR STORAGE AREA
- 100-YR CAPTURE



120 Iber Road, Unit 103
Stittsville, ON K2S 1E9
Tel. (613) 836-0856
Fax. (613) 836-7183
www.DSEL.ca

TRAILSEDGE NORTH
CONCEPTUAL STORM SERVICING

PROJECT No. : 20-1195
SCALE 1:3000
DATE: SEPTEMBER 2020
DRAWING No. 2