
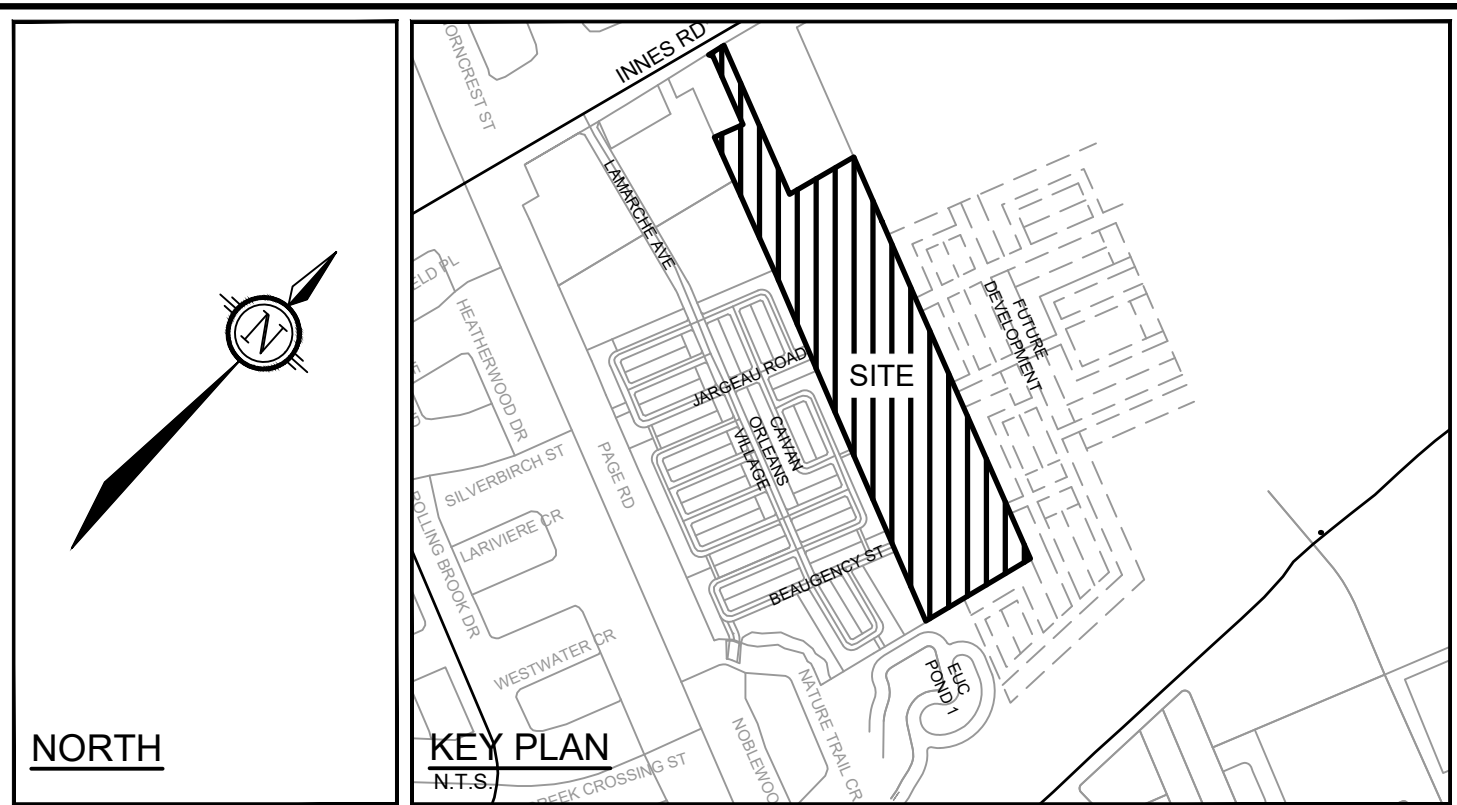


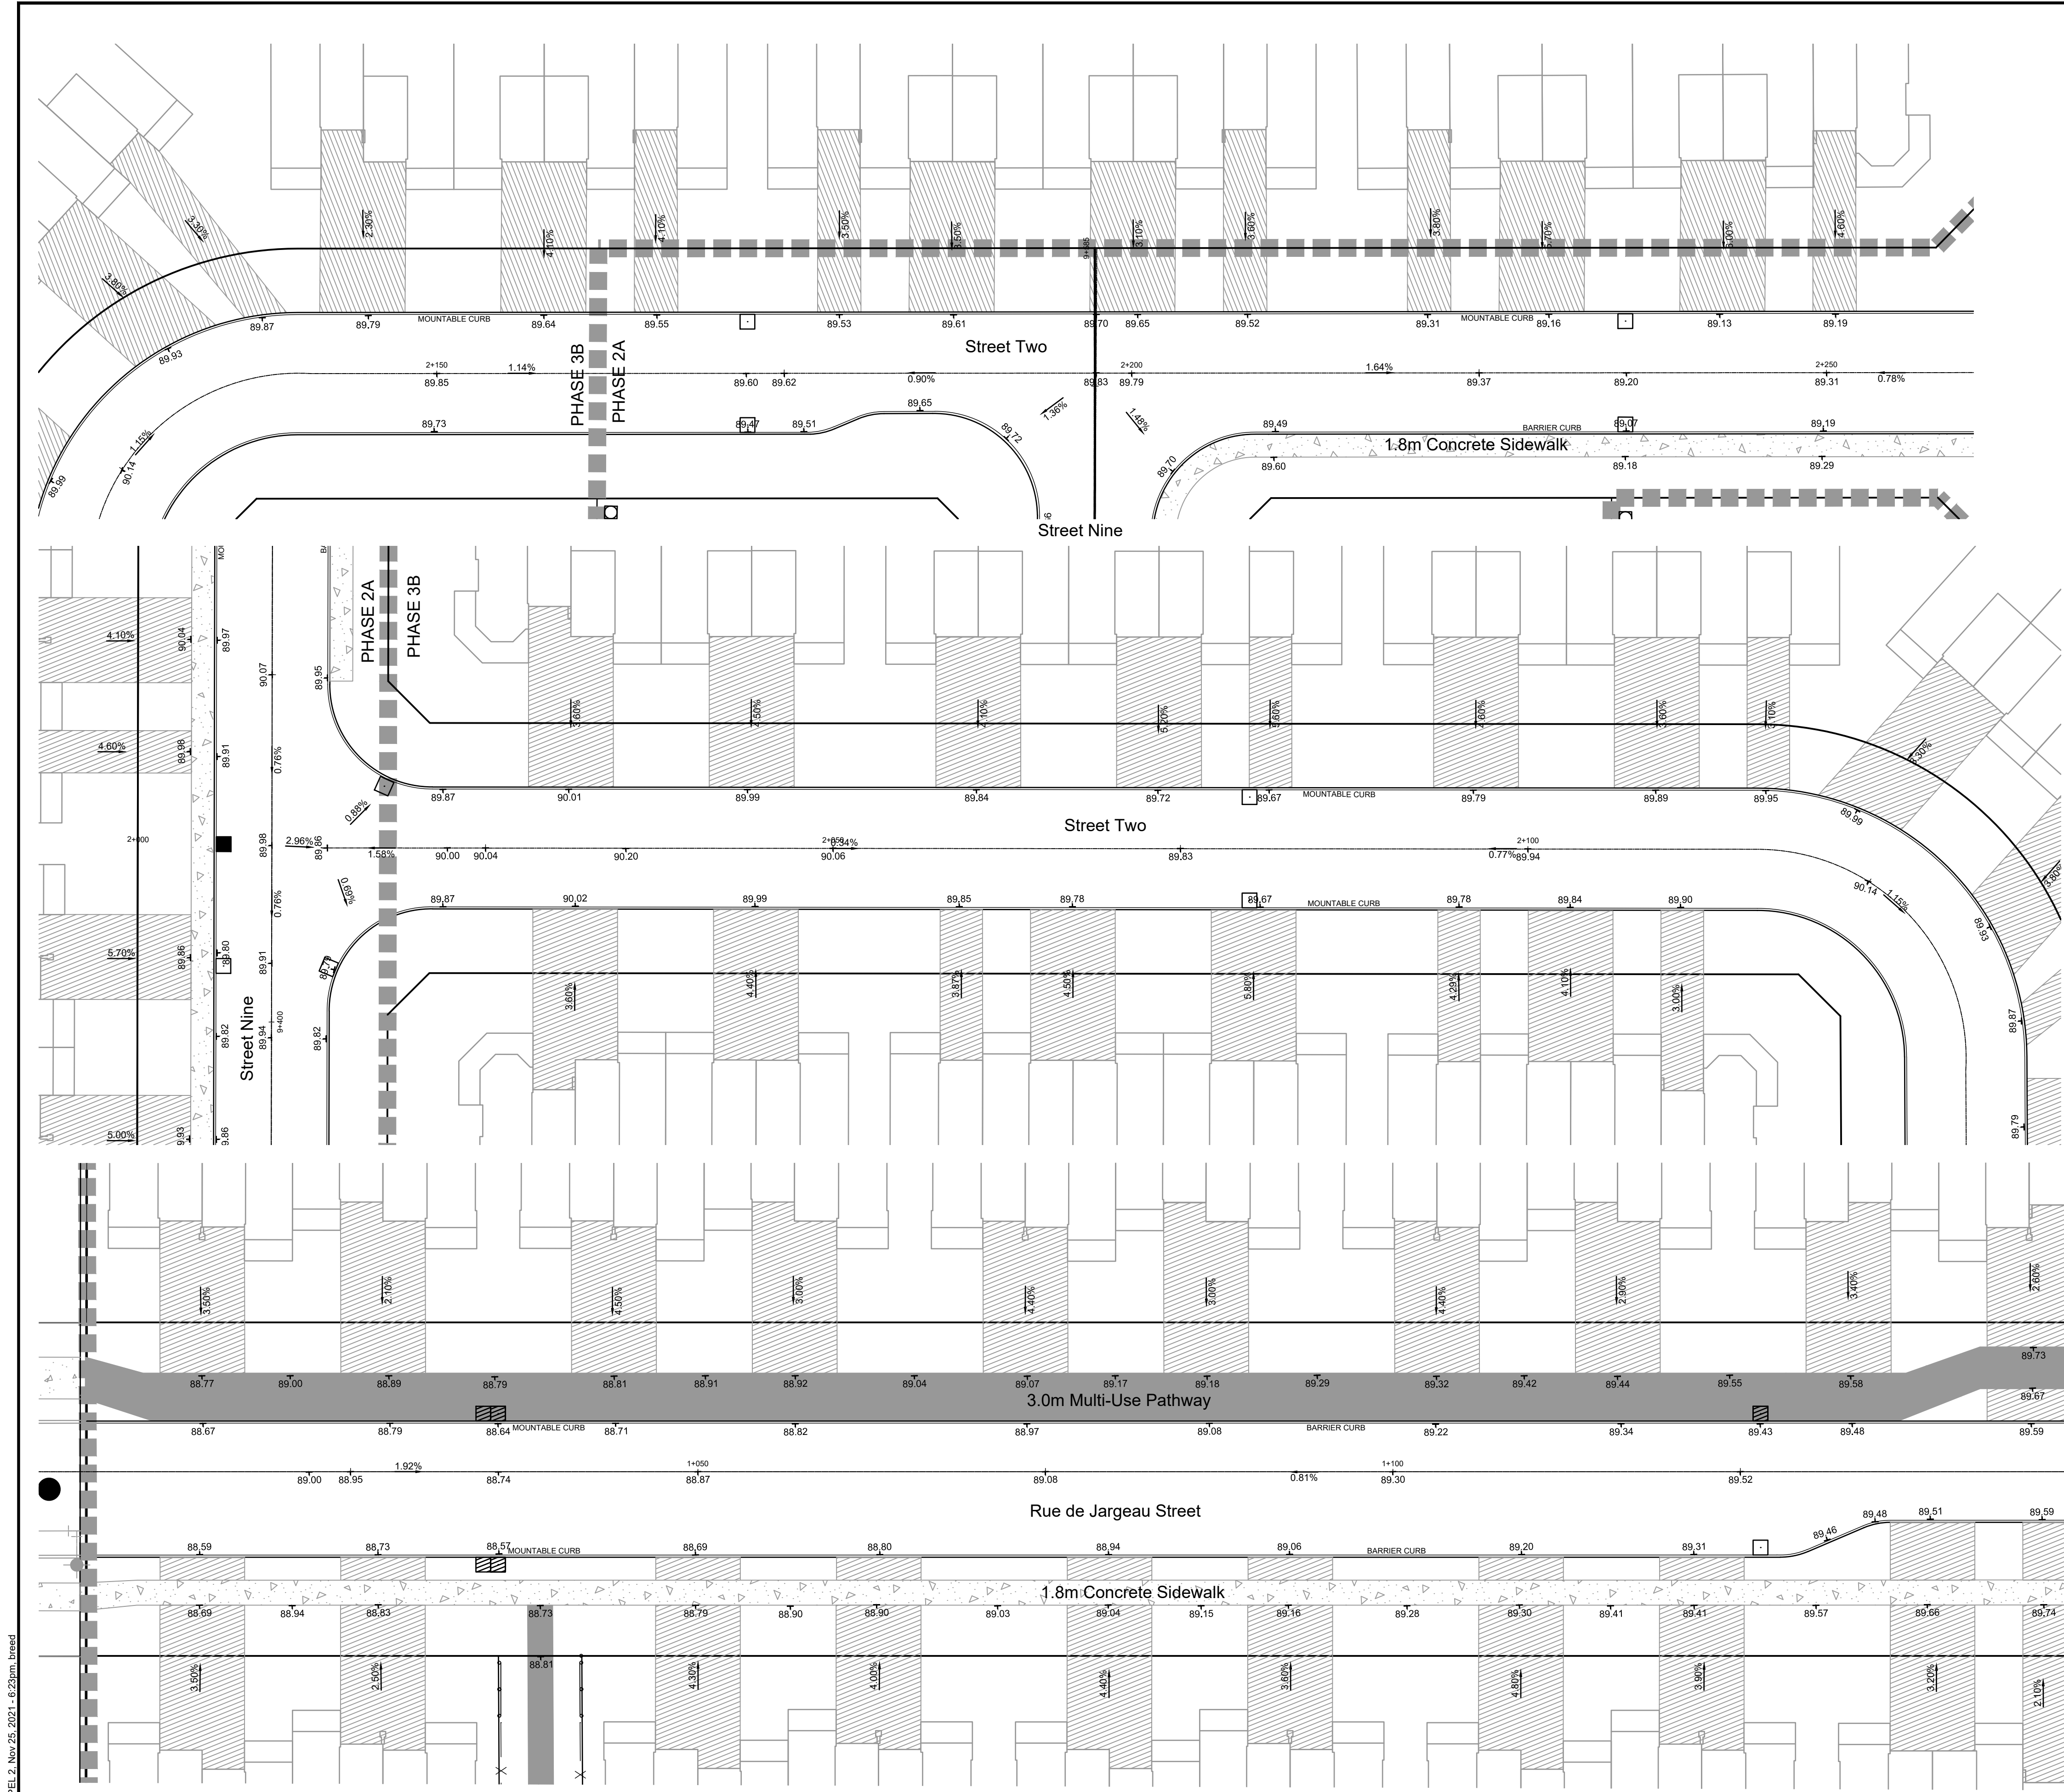

LEGEND	
93.34	PROPOSED ELEVATION
2.2%	PROPOSED SLOPE
	DEPRESSED CURB
	CURB TRANSITION
MC	MOUNTABLE CURB
BC	BARRIER CURB
	PROPOSED ROAD CATCHBASIN
	PROPOSED 1.8m CONCRETE SIDEWALK
	PROPOSED 3.0m ASPHALT PATH / EMERGENCY ACCESS ROUTE
	PROPOSED DRIVEWAY
	PROPOSED COMMUNITY MAILBOX

NOTE:
THE POSITION OF ALL POLE LINES, CONDUITS,
WATERMANS, SEWERS AND OTHER
UNDERGROUND AND OVERGROUND UTILITIES AND
STRUCTURES IS NOT NECESSARILY SHOWN ON
THE CONTRACT DRAWINGS, AND WHERE SHOWN,
THE ACCURACY OF THE POSITION OF SUCH
UTILITIES AND STRUCTURES IS NOT GUARANTEED.
BEFORE STARTING WORK, DETERMINE THE EXACT
LOCATION OF ALL SUCH UTILITIES AND
STRUCTURES AND ASSUME ALL LIABILITY FOR
DAMAGE TO THEM.

PRELIMINARY

SCALE	
1 : 250	

DESIGN	BR
CHECKED	BCS
DRAWN	BR
CHECKED	BCS
APPROVED	BHB

FOR REVIEW ONLY

2.	REVISED AND REISSUED FOR REVIEW	NOV 26/21	BHB
1.	ISSUED FOR REVIEW	JUNE 18/21	BHB
No.	REVISION	DATE	BY

SCALE	
1 : 250	

DESIGN	BR
CHECKED	BCS
DRAWN	BR
CHECKED	BCS
APPROVED	BHB

FOR REVIEW ONLY

NOVATECH	
Engineers, Planners & Landscape Architects Suite 200, 240 Michael Cowpland Drive Ottawa, Ontario, Canada K2M 1P6 Telephone (613) 254-9643 Facsimile (613) 254-5867 Website www.novatech-eng.com	

LOCATION	
CITY OF OTTAWA THE COMMONS	

DRAWING NAME	
PAVEMENT ELEVATION PLAN	

PROJECT No.	
118224-00	
REV	REV # 2
DRAWING No.	
118224-PEL2	