

C:\temp\publish\2024\118224-PEL.dwg, PEL 4, Nov 25, 2021, 6:23pm, bresd


NOTE:
THE POSITION OF ALL POLE LINES, CONDUITS,
WATERMAINS, SEWERS AND OTHER
UNDERGROUND AND OVERGROUND UTILITIES AND
STRUCTURES IS NOT NECESSARILY SHOWN ON
THE CONTRACT DRAWINGS, AND WHERE SHOWN,
THE ACCURACY OF THE POSITION OF SUCH
UTILITIES AND STRUCTURES IS NOT GUARANTEED.
BEFORE STARTING WORK, DETERMINE THE EXACT
LOCATION OF ALL SUCH UTILITIES AND
STRUCTURES AND ASSUME ALL LIABILITY FOR
DAMAGE TO THEM.

PRELIMINARY

No.	REVISION	DATE	BY
2.	REVISED AND REISSUED FOR REVIEW	NOV 26/21	BHB
1.	ISSUED FOR REVIEW	JUNE 18/21	BHB

SCALE

1 : 250

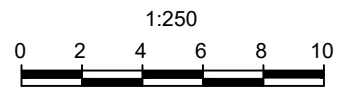

DESIGN	BR
CHECKED	BCS
DRAWN	BR
CHECKED	BCS
APPROVED	BHB

FOR REVIEW ONLY



NOVATECH

Engineers, Planners & Landscape Architects
Suite 200, 240 Michael Cowpland Drive
Ottawa, Ontario, Canada K2M 1P6

Telephone (613) 254-9643
Facsimile (613) 254-5867
Website www.novatech-eng.com

LOCATION
CITY OF OTTAWA
THE COMMONS

DRAWING NAME

PAVEMENT ELEVATIONS PLAN

PROJECT No.


118224-00

REV

REV # 2

DRAWING No.

118224-PEL4

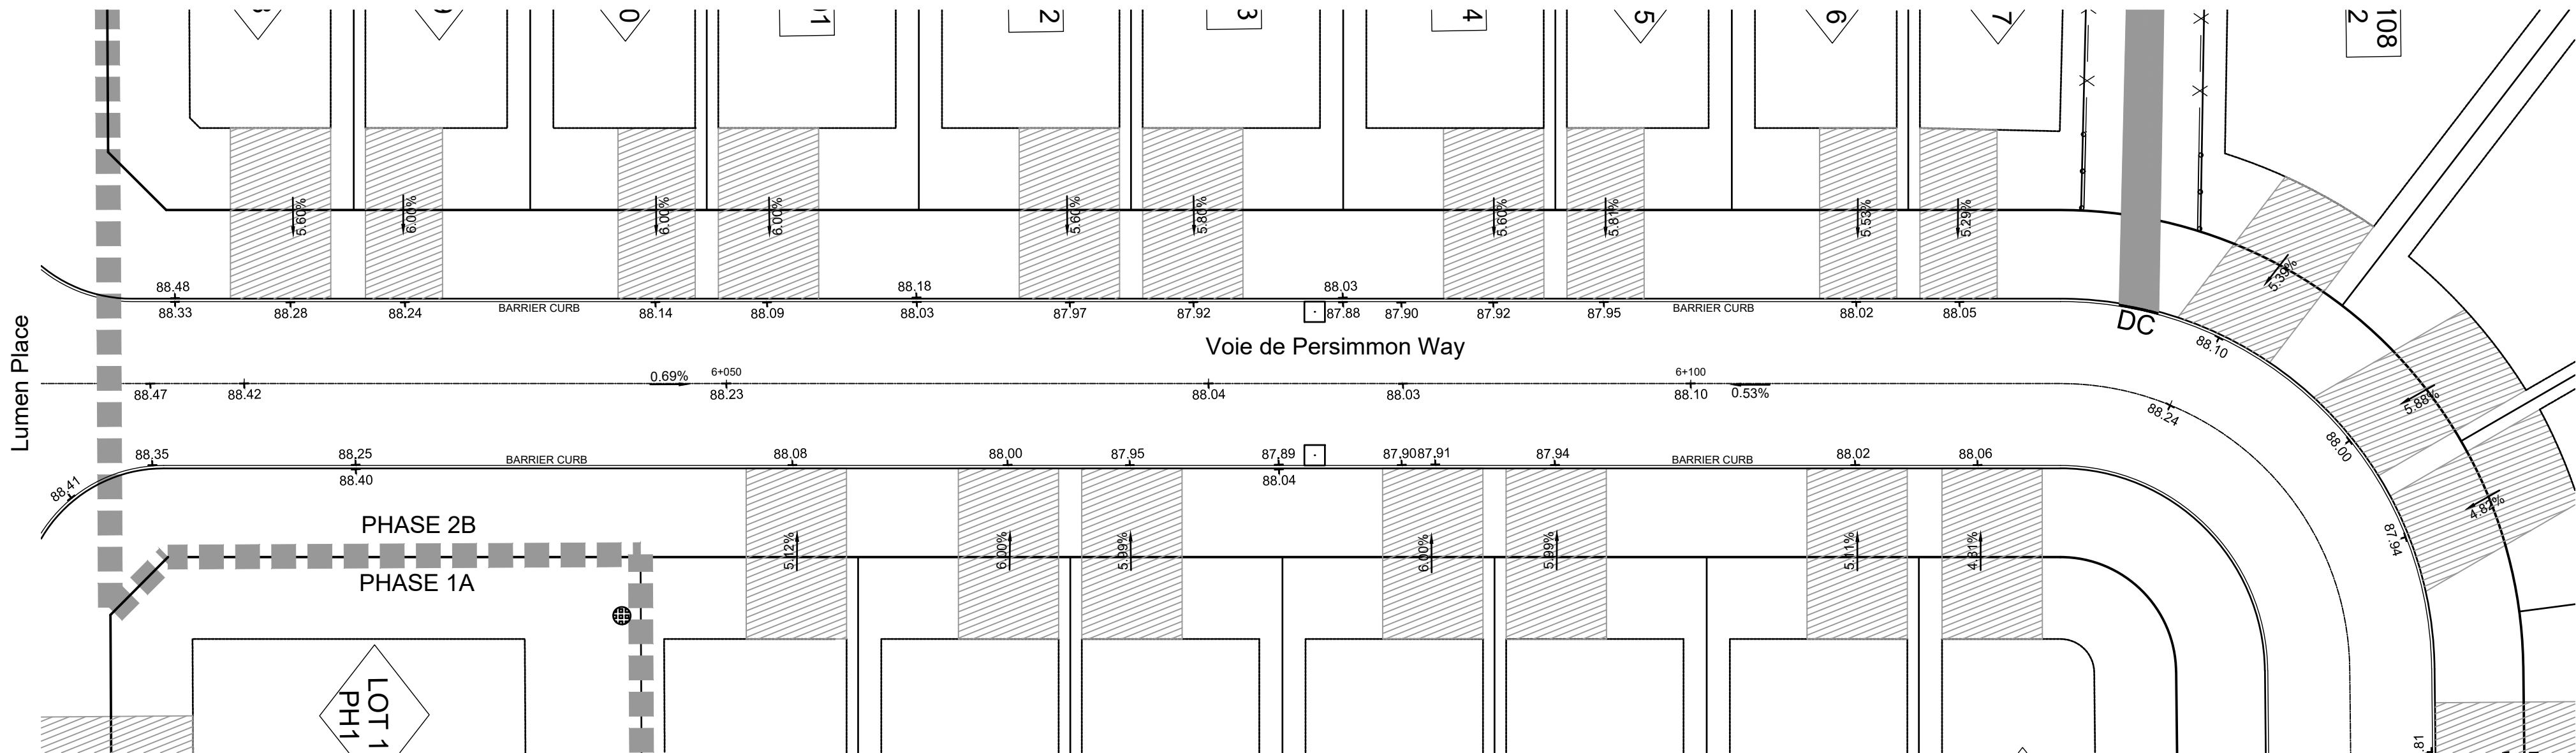


LEGEND

93.34	PROPOSED ELEVATION
2.2%	PROPOSED SLOPE
MC/BC	DEPRESSED CURB
MC	CURB TRANSITION
BC	MOUNTABLE CURB
BC	BARRIER CURB
□	PROPOSED ROAD CATCHBASIN

	PROPOSED 1.8m CONCRETE SIDEWALK
	PROPOSED 3.0m ASPHALT PATH / EMERGENCY ACCESS ROUTE
	PROPOSED DRIVEWAY
	PROPOSED COMMUNITY MAILBOX

KEY PLAN
N.T.S.

NORTH

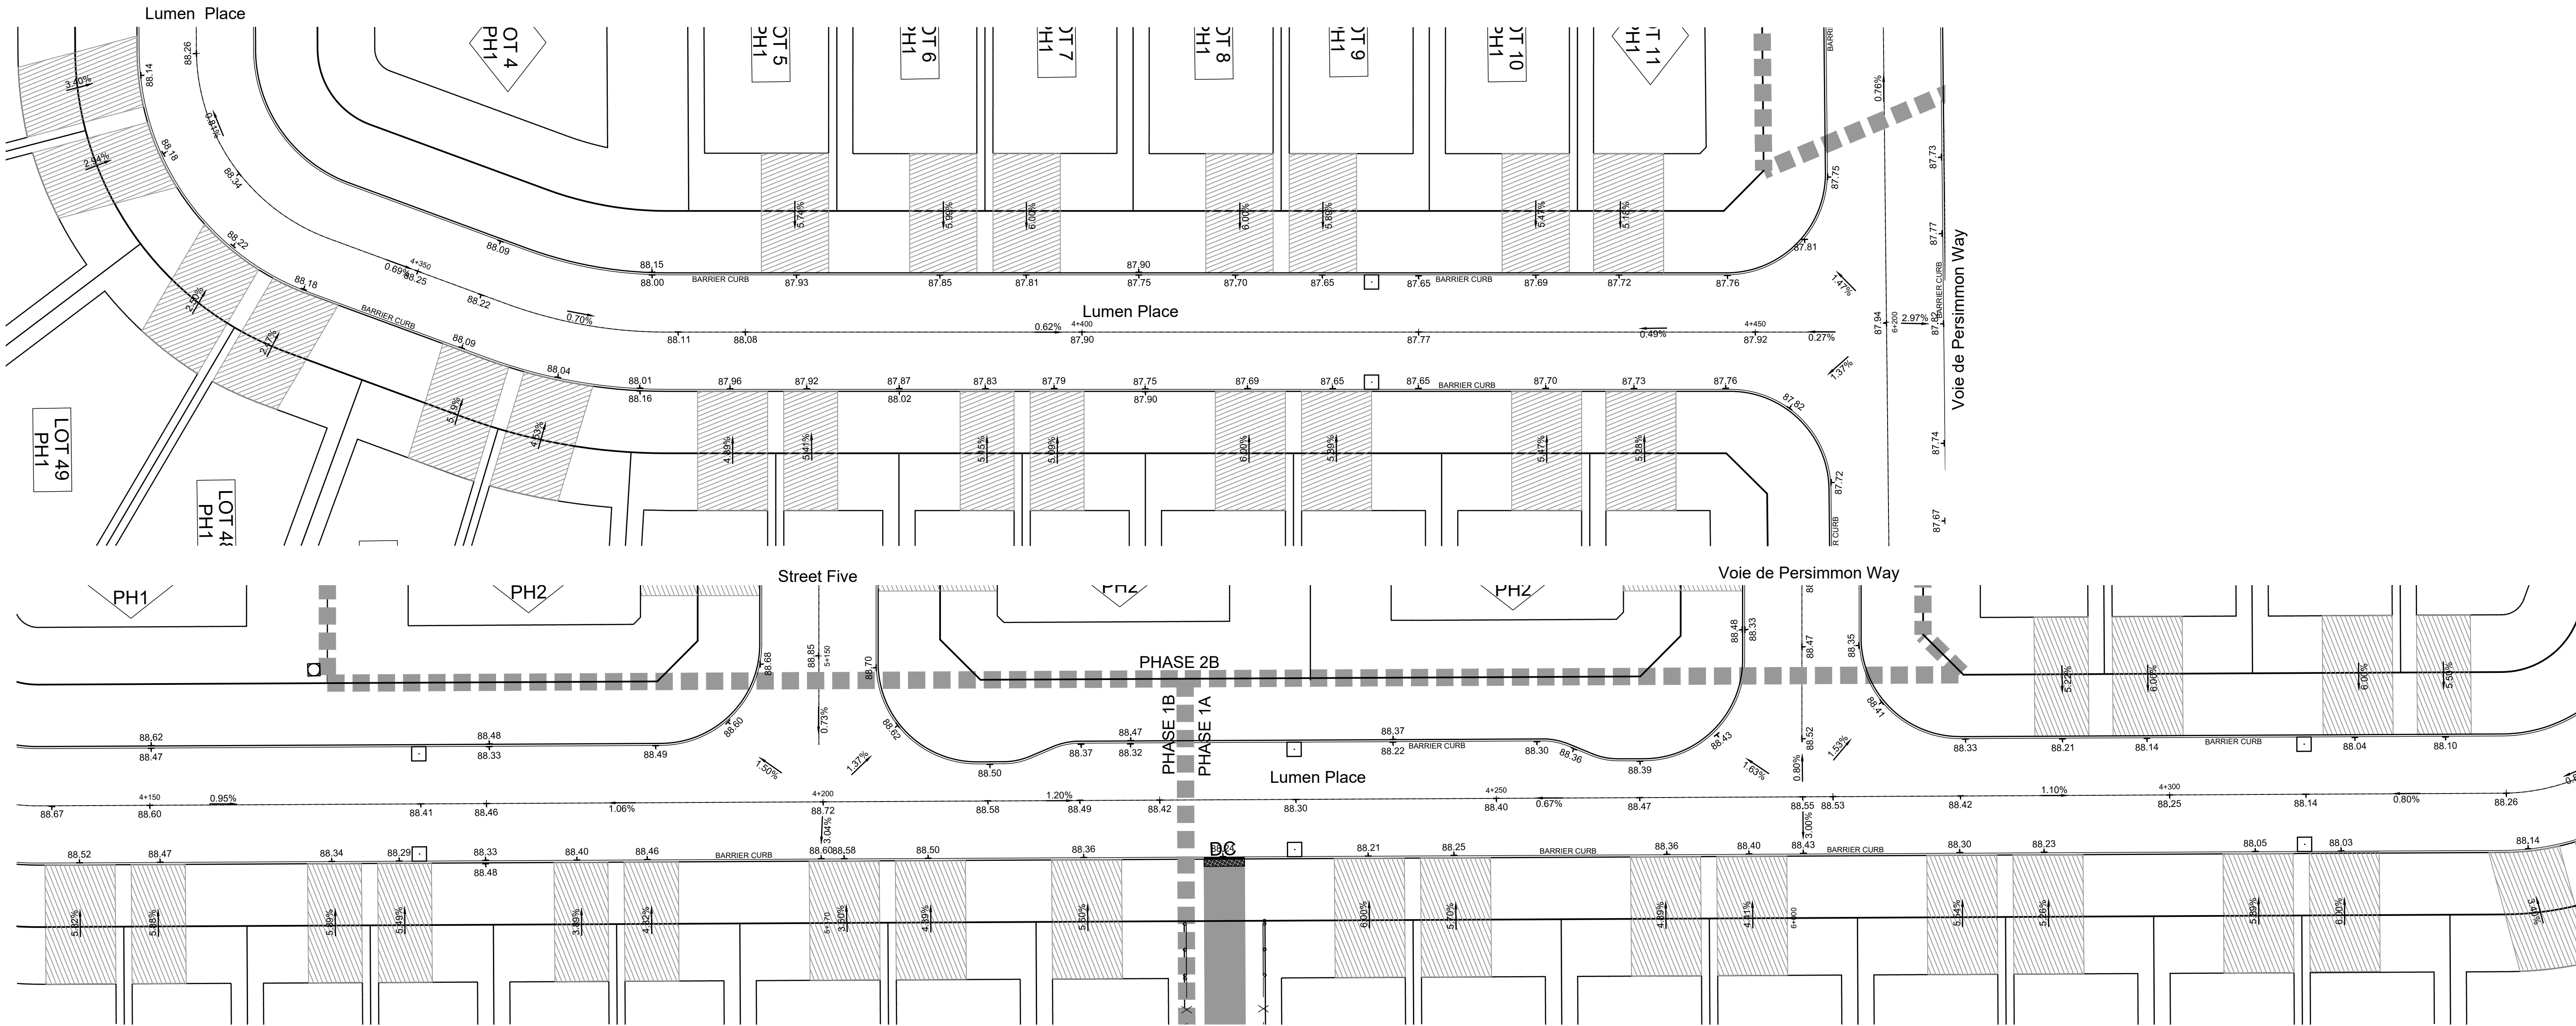

#18535

D07-16-19-0027