
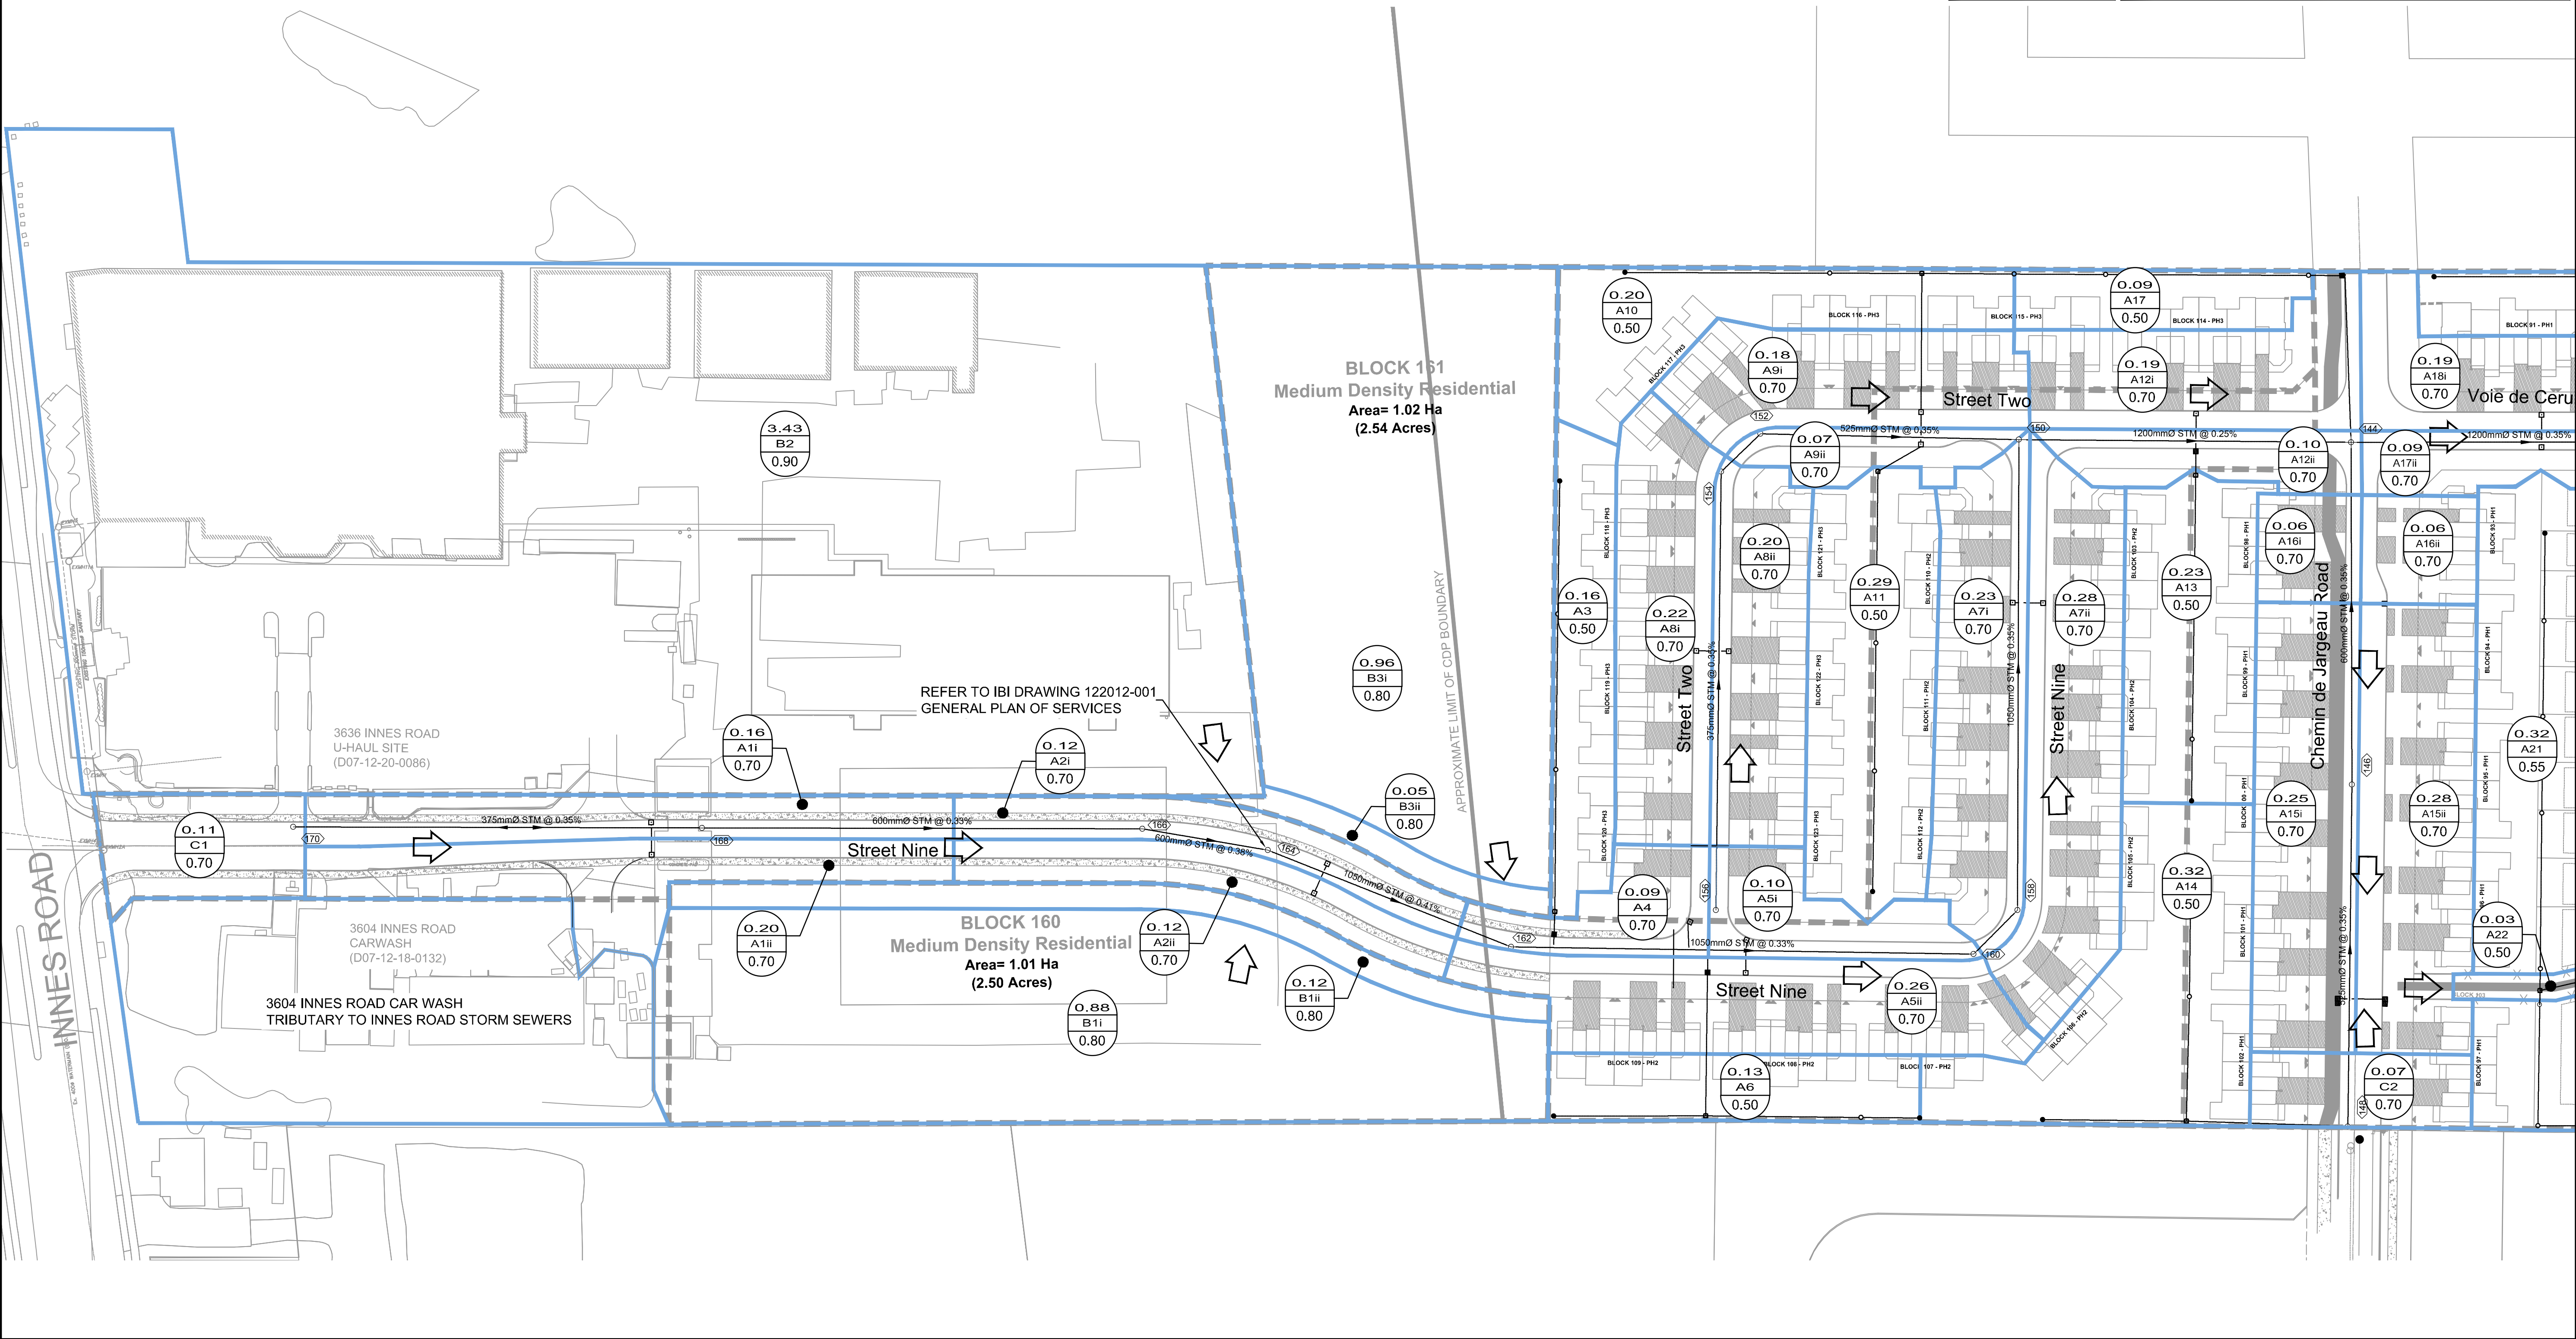


LEGEND

- DRAINAGE AREA BOUNDARY
- 0.24
A5
0.43
- CATCHMENT AREA (ha)
AREA ID
RUNOFF COEFFICIENT
- EMERGENCY OVERLAND FLOW
- PROPOSED STORM SEWER C/W FLOW DIRECTION
- PROPOSED STORM MH

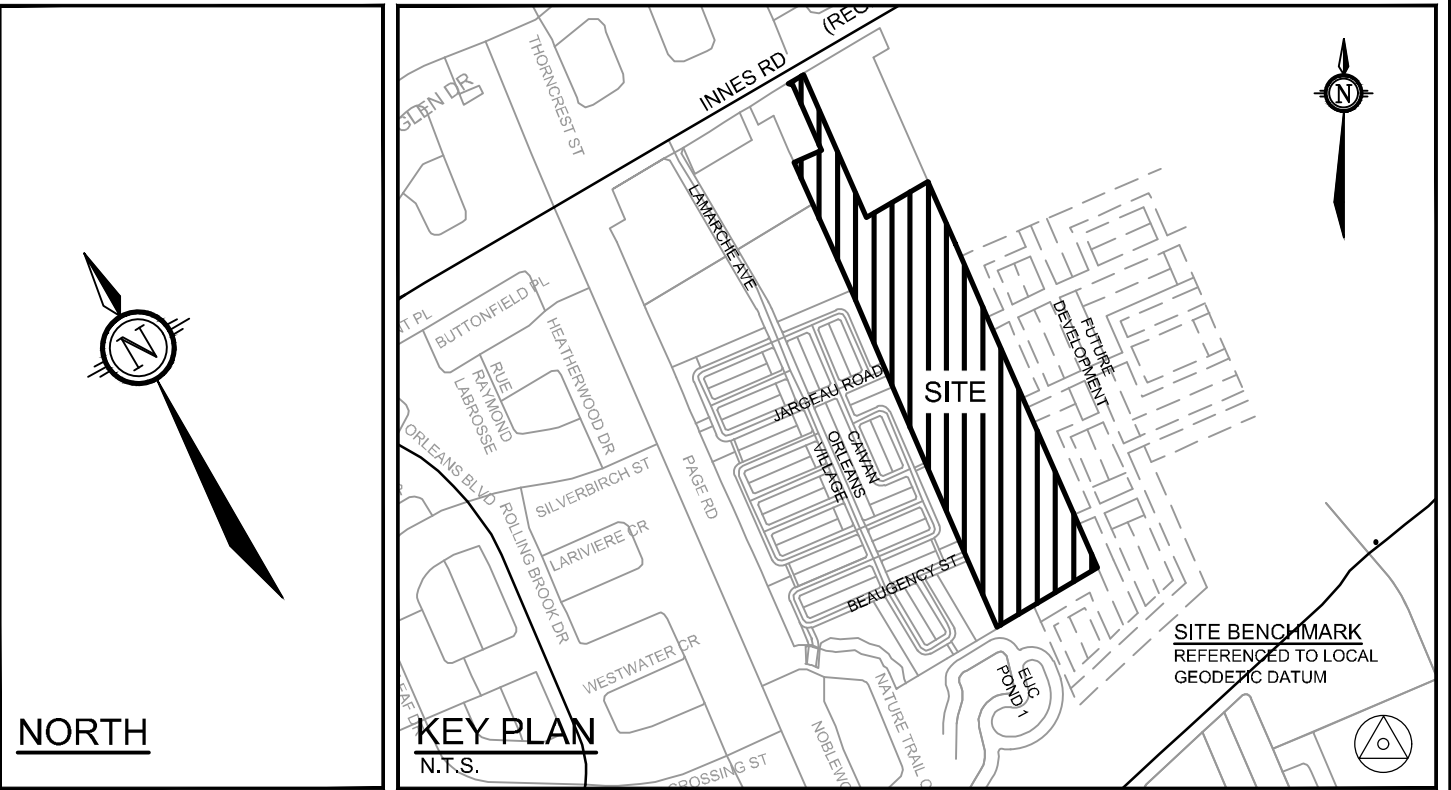


NOTE:
THE POSITION OF ALL POLE LINES, CONDUITS,
WATERMANS, SEWERS AND OTHER
UNDERGROUND AND OVERGROUND UTILITIES AND
STRUCTURES IS NOT NECESSARILY SHOWN ON
THE CONTRACT DRAWINGS, AND WHERE SHOWN,
THE ACCURACY OF THE POSITION OF SUCH
UTILITIES AND STRUCTURES IS NOT GUARANTEED,
BEFORE STARTING WORK, DETERMINE THE EXACT
LOCATION OF ALL SUCH UTILITIES AND
STRUCTURES AND ASSUME ALL LIABILITY FOR
DAMAGE TO THEM.

PRELIMINARY

No.	REVISION	DATE	BY
6.	REVISED AND REISSUED FOR REVIEW	NOV 26/21	BHB
5.	ISSUED FOR COORDINATION	SEPT 30/21	BHB
4.	ISSUED FOR REVIEW	JUNE 18/21	BHB
3.	REVISED AND REISSUED FOR DRAFT PLAN APPROVAL	NOV 27/20	BHB
2.	REVISED AND REISSUED FOR DRAFT PLAN APPROVAL	APR 3/20	BHB
1.	DRAFT PLAN	OCT 4/19	BHB

SCALE


1:750

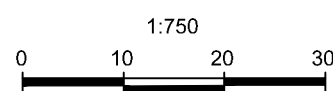

DESIGN

BR
CHECKED
BCS
DRAWN
BR
CHECKED
BCS
APPROVED
BHB

FOR REVIEW ONLY

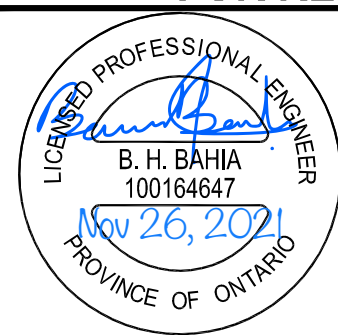

NOVATECH

Engineers, Planners & Landscape Architects
Suite 200, 240 Michael Cowpland Drive
Ottawa, Ontario, Canada K2M 1P6
Telephone (613) 254-9643
Facsimile (613) 254-5867
Website www.novatech-eng.com

LOCATION
CITY OF OTTAWA
THE COMMONS

DRAWING NAME

STORM DRAINAGE AREA PLAN

PROJECT No.
118224-00

REV
REV # 6

DRAWING No.
118224-STM1