


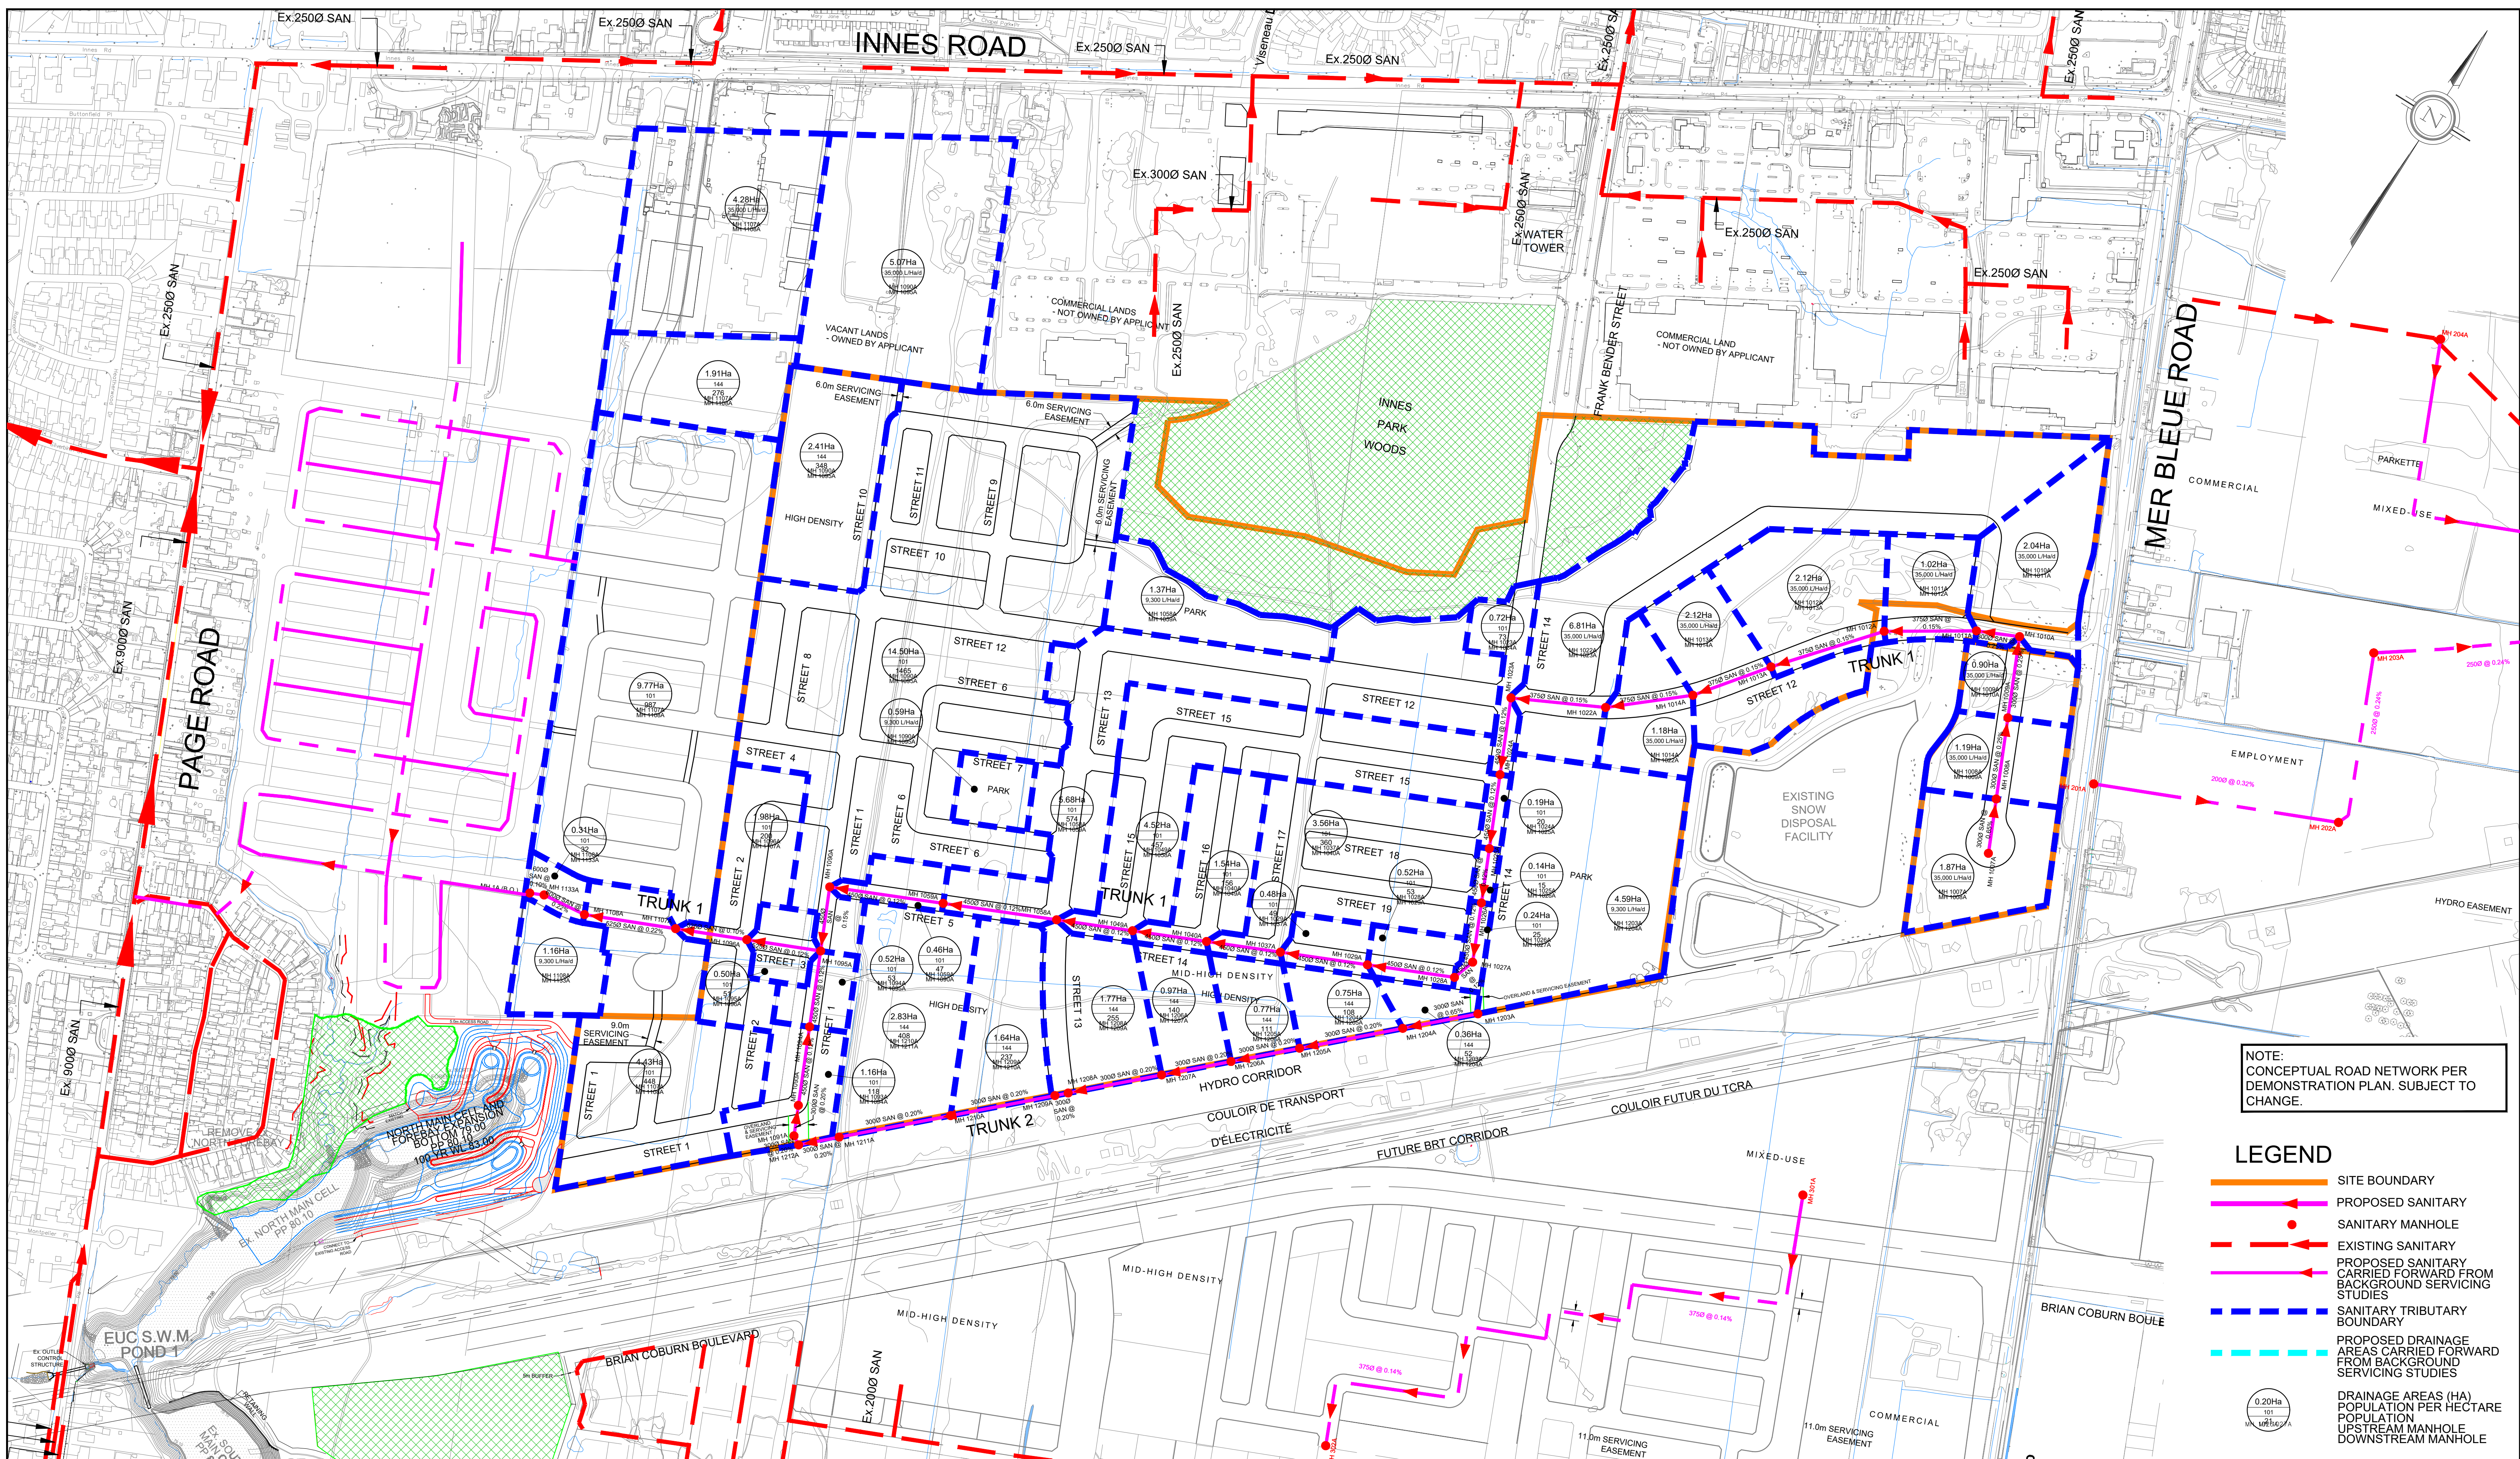

NOTE:
CONCEPTUAL ROAD NETWORK PER
DEMONSTRATION PLAN. SUBJECT TO
CHANGE.

LEGEND

- SITE BOUNDARY
- PROPOSED SANITARY
- SANITARY MANHOLE
- EXISTING SANITARY
- PROPOSED SANITARY CARRIED FORWARD FROM BACKGROUND SERVICING STUDIES
- SANITARY TRIBUTARY BOUNDARY
- PROPOSED DRAINAGE AREAS CARRIED FORWARD FROM BACKGROUND SERVICING STUDIES
- DRAINAGE AREAS (HA) POPULATION PER HECTARE UPSTREAM MANHOLE DOWNSTREAM MANHOLE



120 Iber Road, Unit 103
Stittsville, ON K2S 1E9
Tel. (613) 836-0856
Fax. (613) 836-7183
www.DSEL.ca

TRAILSEDGE NORTH
CONCEPTUAL SANITARY SERVICING

PROJECT No. : 20-1195
SCALE 1:3000
DATE: SEPTEMBER 2020
DRAWING No. 3