
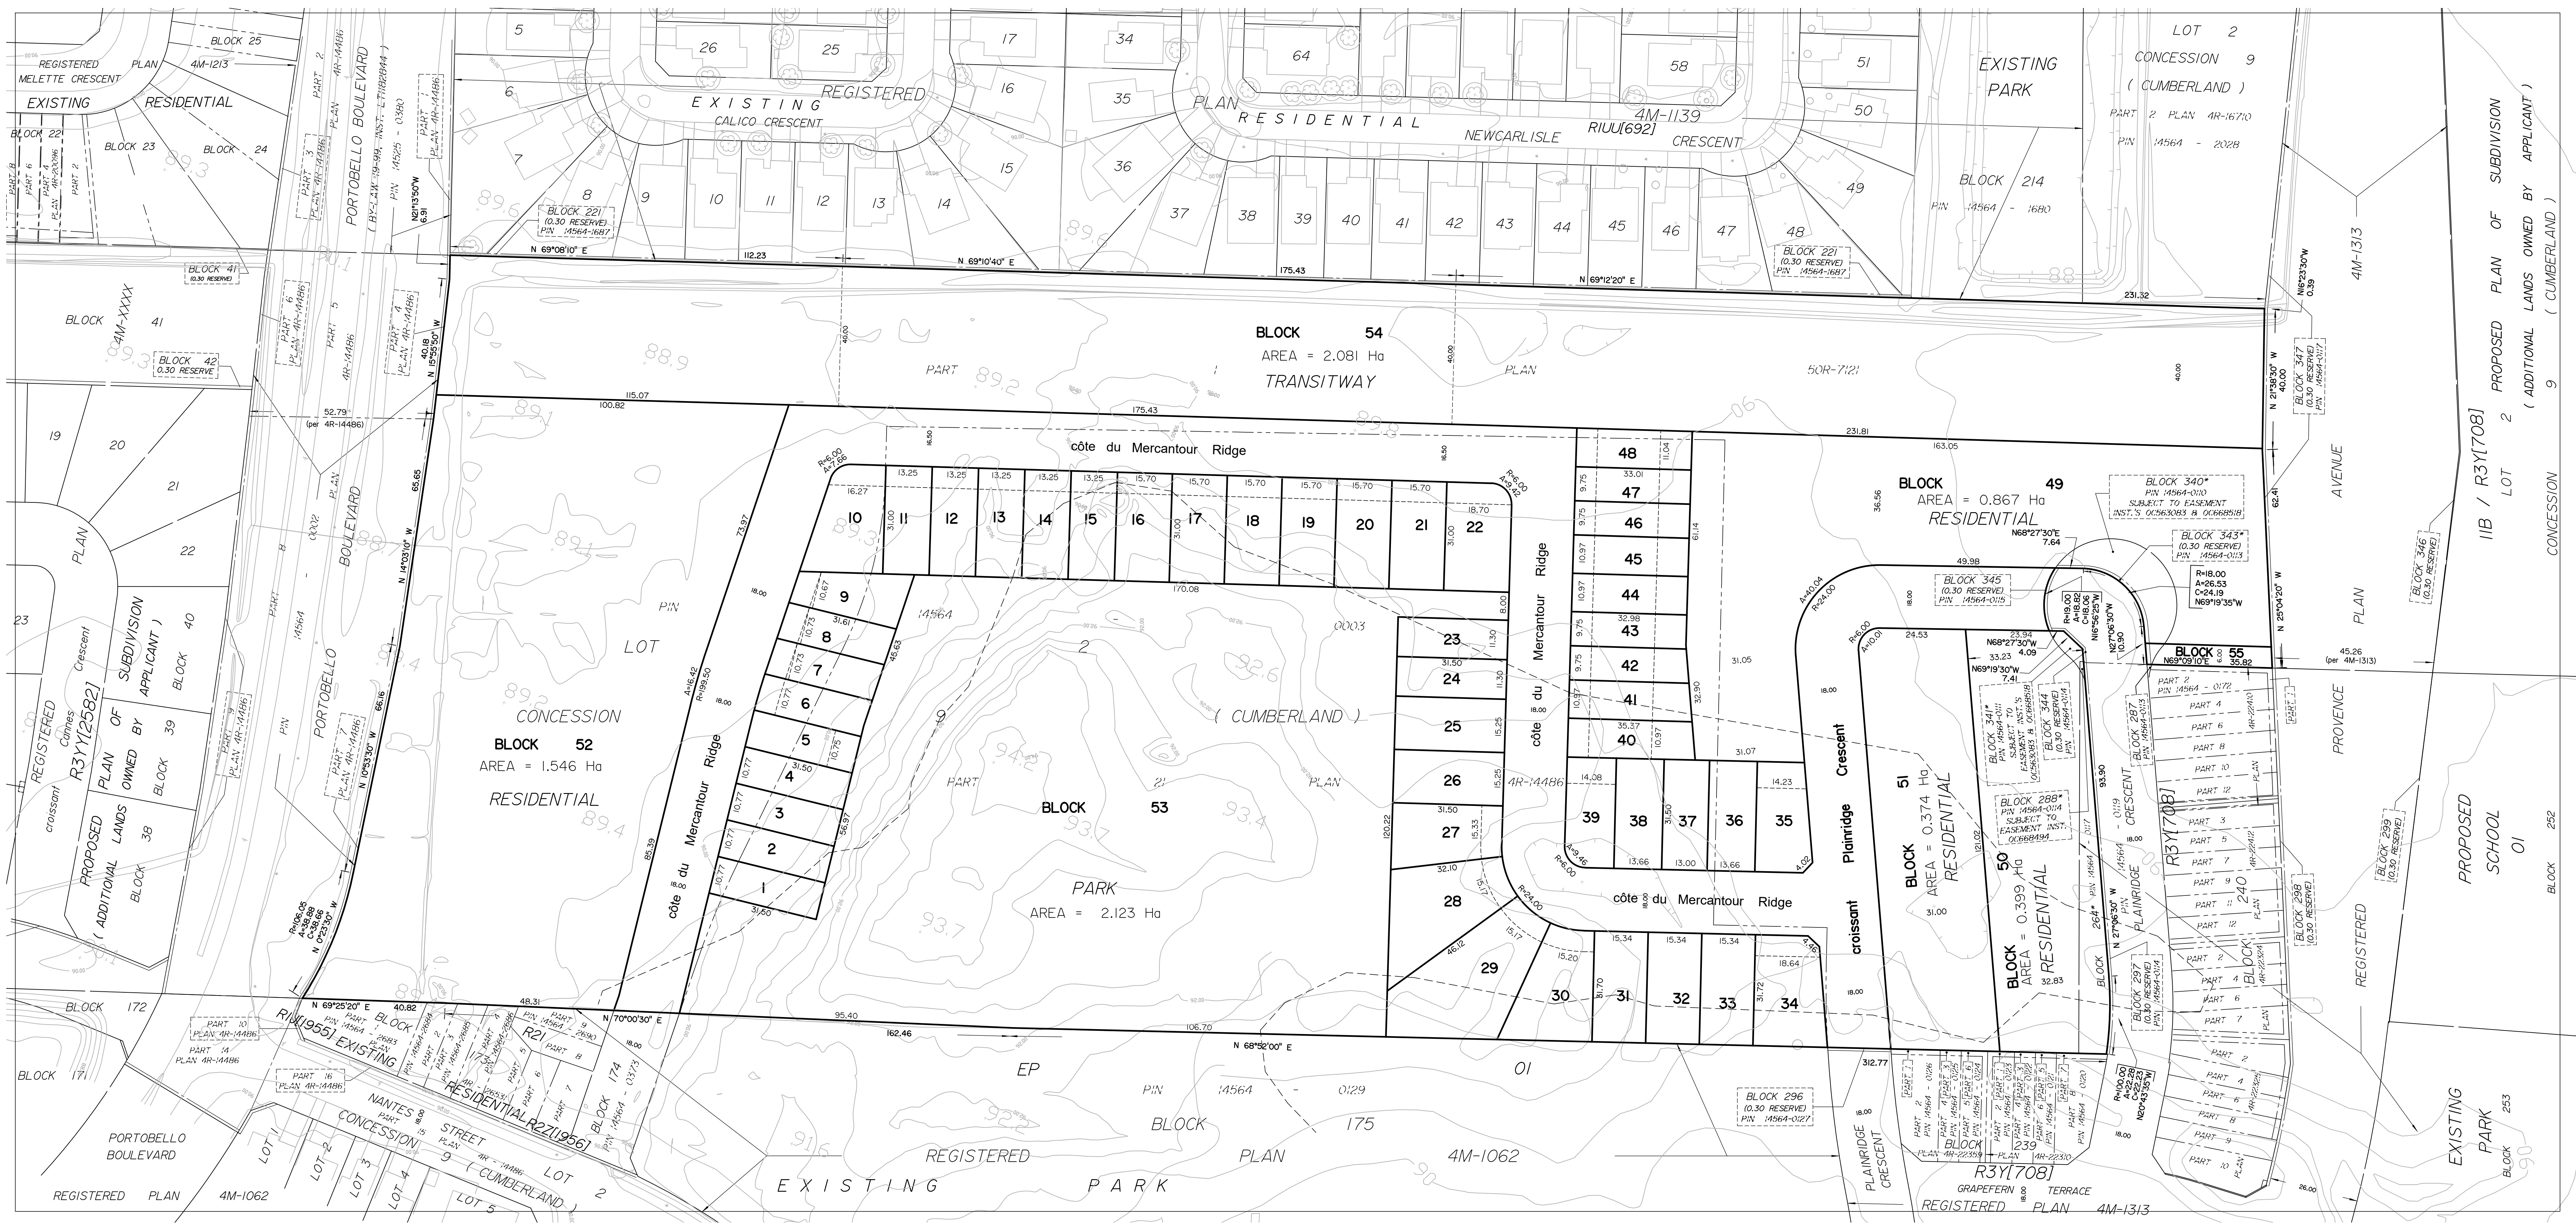


SUBJECT TO THE CONDITIONS, IF ANY, SET FORTH IN OUR LETTER DATED \_\_\_\_\_

THIS DRAFT PLAN IS APPROVED BY THE CITY OF OTTAWA UNDER SECTION 51 OF THE PLANNING ACT, THIS \_\_\_\_\_ DAY OF \_\_\_\_\_ 20\_\_\_\_.

JEFF McEWEEN, P. ENG. MANAGER  
DEVELOPMENT REVIEW-EAST  
PLANNING, INFRASTRUCTURE AND ECONOMIC DEVELOPMENT DEPARTMENT, CITY OF OTTAWA

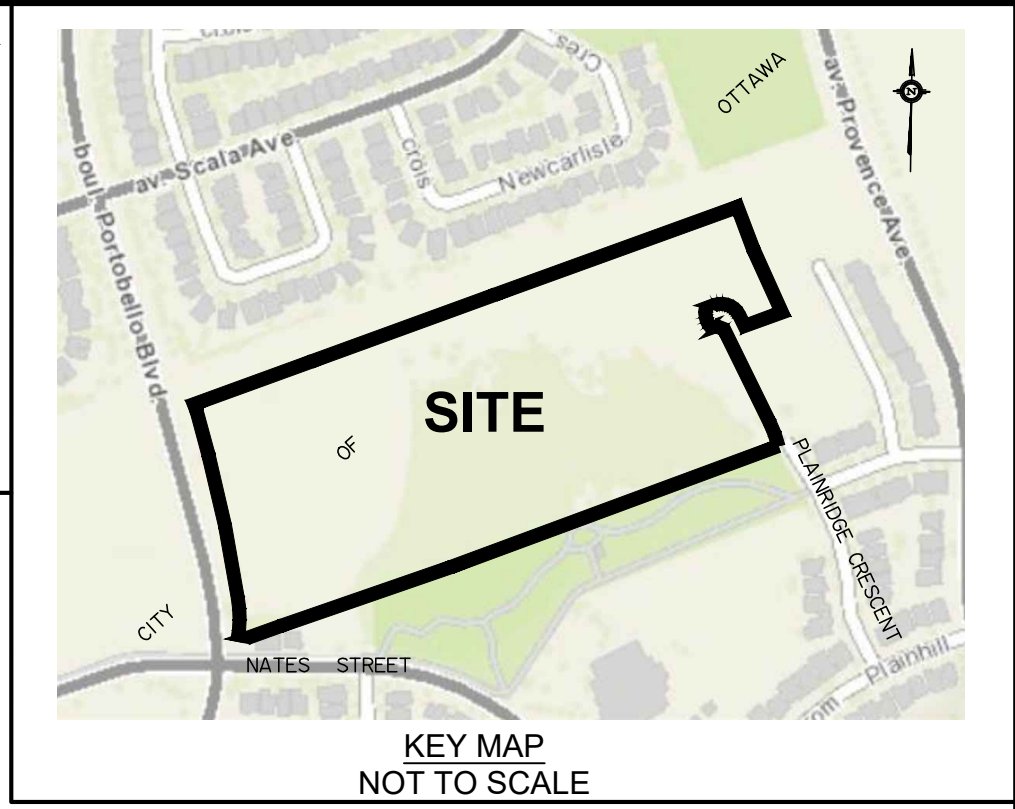

**DRAFT PLAN OF SUBDIVISION OF PART OF LOT 2 CONCESSION 9**  
Geographic Township of Cumberland And **BLOCKS 264, 288, 340, 341 and 343 REGISTERED PLAN 4M-1313 CITY OF OTTAWA**  
Prepared by Annis, O'Sullivan, Vollebek Ltd.

Scale 1 : 750  
0 2.5 5 7.5 10 15 20 Metres

Metric  
DISTANCES SHOWN ON THIS PLAN ARE IN METRES AND CAN BE CONVERTED TO FEET BY DIVIDING BY 0.3048

**SURVEYOR'S CERTIFICATE**  
I CERTIFY THAT:  
The boundaries of the lands to be subdivided and their relationship to adjoining lands have been accurately and correctly shown.  
Date \_\_\_\_\_ T. Hartwick  
ONTARIO LAND SURVEYOR

**Owner's Certificate**  
This is to certify that I am the owner / agent of the lands to be subdivided and that this plan was prepared in accordance with my instructions.  
Date \_\_\_\_\_ David Kardish  
Provence Orleans Realty Investments Inc.  
I have authority to bind the corporation

**ADDITIONAL INFORMATION REQUIRED UNDER SECTION 51-17 OF THE PLANNING ACT**  
(a) see plan  
(b) see plan  
(c) see plan  
(d) single and multi-family residential housing and park land  
(e) see plan  
(f) see plan  
(g) see plan  
(h) City of Ottawa  
(i) see soils report  
(j) see plan  
(k) sanitary, storm sewers, municipal water, bell, fire, cable and gas to be available  
(l) Block 49 is subject to easement, Inst.'s OC656083 and OC688518.  
Block 50 is subject to easement, Inst.'s OC656083, OC688494 and OC688518.

**NOTES AND LEGEND**  
BLOCK 264\* Denotes Lands to be transferred to developer prior to registration.