

PLAN OF SURVEY SHOWING TOPOGRAPHIC DETAIL OF PART OF UNITS 6, 12 AND 28 INDEX PLAN D-21 AND ALL OF UNITS 2, 8 AND 24 INDEX PLAN D-21 (GEOGRAPHIC TOWNSHIP OF GOULBOURN) NOW IN THE CITY OF OTTAWA J.D. BARNES LIMITED


METRIC DISTANCES AND/OR COORDINATES SHOWN ON THIS PLAN ARE IN METRES AND CAN BE CONVERTED TO FEET BY DIVIDING BY 0.3048.

ELEVATION NOTE  
 1. ELEVATIONS SHOWN ON THIS PLAN ARE RELATED TO GEODETIC DATUM AND ARE DERIVED FROM THE MUNICIPALITY BENCHMARK No. 00119680124 HAVING A PUBLISHED ELEVATION OF 25.168 METERS.  
 2. IT IS THE RESPONSIBILITY OF THE USER OF THIS INFORMATION TO VERIFY THAT THE SITE BENCHMARK HAS NOT BEEN ALTERED OR DISTURBED AND THAT ITS RELATIVE ELEVATION AND DESCRIPTION AGREES WITH THE INFORMATION SHOWN ON THIS DRAWING.

NOTES  
 A COUNTER CLOCKWISE ROTATION OF 0°00'33" CAN BE APPLIED TO THE BEARINGS SHOWN HEREON TO MATCH THE BEARINGS SHOWN ON A PLAN OF SURVEY BY J.D. BARNES LIMITED DATED DECEMBER 5th, 2010.  
 BEARINGS ARE WTM GRID, DERIVED FROM OBSERVED GNSS MEASUREMENTS, BY REAL TIME NETWORK (RTN) OBSERVATIONS, WTM ZONE 18Q, NAD83 (ORIGINAL). DISTANCES ARE GROUND.  
 ALL FOUND MONUMENTS ARE AS SHOWN UNLESS OTHERWISE SPECIFIED.  
 ALL SET MONUMENTS ARE PINS UNLESS OTHERWISE NOTED.  
 ALL SET SSB AND PB MONUMENTS WERE USED DUE TO LACK OF OVERBURDEN AND/OR PROXIMITY OF UNDERGROUND UTILITIES IN ACCORDANCE WITH SECTION 11 (4) OF OREG. 525/91.

LEGEND  
 ■ DENOTES SURVEY MONUMENT FOUND  
 □ DENOTES SURVEY MONUMENT SET  
 SSB DENOTES STANDARD IRON BAR  
 SSB DENOTES SHORT STANDARD IRON BAR  
 PB DENOTES IRON BAR  
 PB DENOTES IRON BAR  
 MEAS DENOTES MEASURED  
 JOB DENOTES J.D. BARNES LIMITED  
 ALL FOUND MONUMENTS ARE AS SHOWN UNLESS OTHERWISE SPECIFIED.  
 ALL SET MONUMENTS ARE PINS UNLESS OTHERWISE NOTED.  
 ALL SET SSB AND PB MONUMENTS WERE USED DUE TO LACK OF OVERBURDEN AND/OR PROXIMITY OF UNDERGROUND UTILITIES IN ACCORDANCE WITH SECTION 11 (4) OF OREG. 525/91.

TOPOGRAPHIC LEGEND  
 SN\_BBDO DENOTES BILLBOARD  
 SN\_SON DENOTES STREET SIGN  
 MH\_PHONE DENOTES PHONE MANHOLE  
 PL\_PHONE DENOTES TELEPHONE POLE  
 EL\_JUNCTION DENOTES HYDRO JUNCTION BOX  
 MH\_WELL DENOTES HANDWELL MANHOLE  
 TE\_LIGHT DENOTES STREET LIGHT  
 W\_KEY DENOTES WATER KEY  
 PL\_LIGHT DENOTES STREET LIGHT  
 PL\_HYDRO DENOTES HYDRO POLE  
 PL\_POLE DENOTES POLE  
 C/L DENOTES CENTERLINE  
 CB\_DENOTES DENOTES CENTERLINE  
 MH\_STM DENOTES STORM MANHOLE  
 MH\_SAN DENOTES SANITARY MANHOLE  
 H\_CABLE DENOTES OVERHEAD HYDRO CABLE  
 T\_CABLE DENOTES OVERHEAD TELEPHONE CABLE  
 U\_CABLE DENOTES OVERHEAD UTILITY CABLE  
 CONTOUR INTERVALS ARE SHOWN AS 1.00m FOR MAJOR AND 0.25m FOR MINOR  
 DENOTES MAJOR CONTOUR  
 DENOTES MINOR CONTOUR  
 DENOTES SPOT ELEVATION

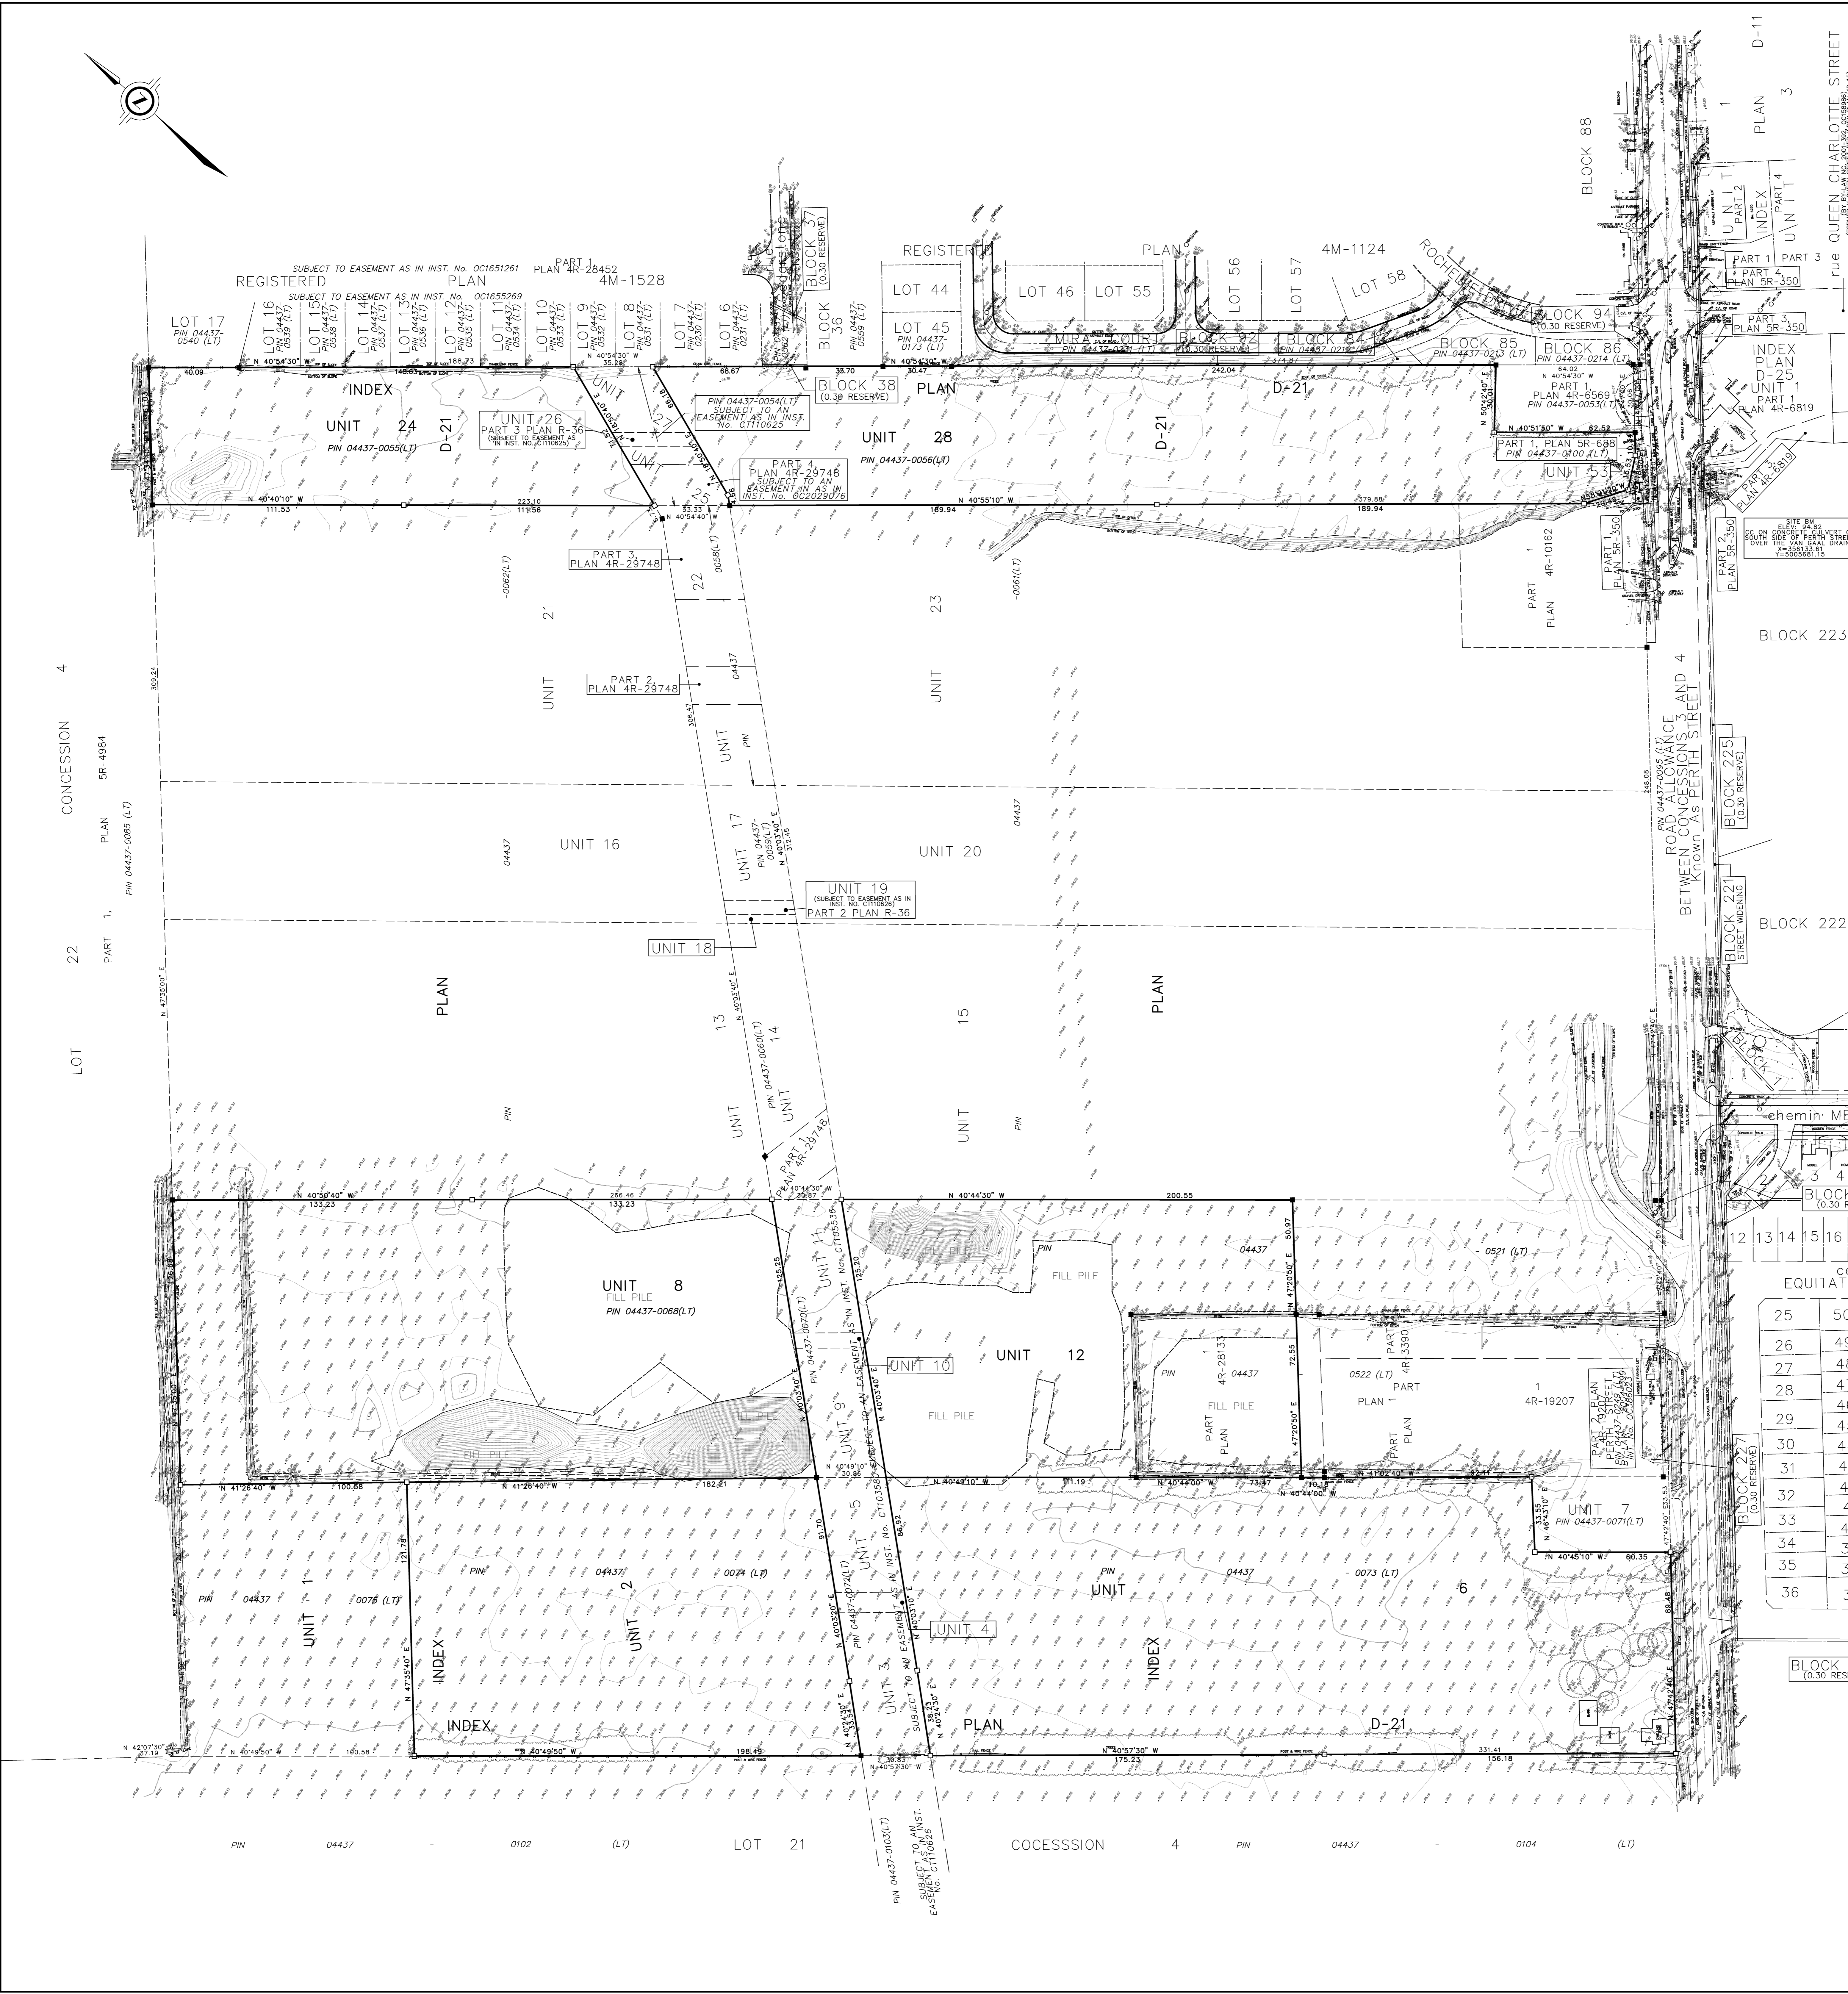

25	50
26	49
27	48
28	47
29	46
30	45
31	44
32	43
33	42
34	41
35	40
36	39
	38
	37

SURVEYOR'S CERTIFICATE  
 I CERTIFY THAT  
 1. THIS SURVEY AND PLAN ARE CORRECT AND IN ACCORDANCE WITH THE SURVEYS ACT AND THE SURVEYORS ACT AND THE REGULATIONS MADE UNDER THEM.  
 2. THE SURVEY WAS COMPLETED ON JUNE 4th, 2020.

DATE \_\_\_\_\_ SHAWN LEROUX  
 ONTARIO LAND SURVEYOR

**J. D. BARNES** SURVEYING  
 LIMITED GIS  
 LAND INFORMATION SPECIALISTS  
 280 DON RIVER DRIVE, SUITE 204, OTTAWA, ON K1H 1E1  
 T: (613) 731-7244 F: (613) 731-8555 www.jdbarnes.com

DRAWN BY: N.S. CHECKED BY: S.L. REFERENCE NO.: 19-10-122-01  
 FILE: S:\19-10-122-01\Drawings\Plan of Survey\19-10-122-01\_Plan of Survey.dwg DATE: 6/5/2020