

PLAN OF SURVEY SHOWING
TOPOGRAPHIC DETAIL OF
PART OF UNITS 9 AND 10
INDEX PLAN 4D-25
(GEOGRAPHIC TOWNSHIP OF GOULBOURN)
NOW IN THE
CITY OF OTTAWA
J. D. BARNES LIMITED
© COPYRIGHT 2020
DISTANCES AND/OR COORDINATES SHOWN ON THIS PLAN ARE IN
METRIC METRES AND CAN BE CONVERTED TO FEET BY DIVIDING BY 0.3048.



SCALE 1 : 1000
0 20 40 60 metres

ELEVATION NOTE
1. ELEVATIONS SHOWN ON THIS PLAN ARE RELATED TO GEODETIC DATUM AND ARE DERIVED FROM THE MUNICIPALITY BENCHMARK No. 0011968U124 HAVING A PUBLISHED ELEVATION OF 55.165 METERS.
2. IT IS THE RESPONSIBILITY OF THE USER OF THIS INFORMATION TO VERIFY THAT THE SITE BENCHMARK HAS NOT BEEN ALTERED OR DISTURBED AND THAT ITS RELATIVE ELEVATION AND DESCRIPTION AGREES WITH THE INFORMATION SHOWN ON THIS DRAWING.

NOTES
BARNES ARE WITH GRID, DERIVED FROM FIELD OBSERVATIONS USING REAL-TIME NETWORK (RTN) OBSERVATIONS, WITH ZONE 09, NAD83 (ORIGINAL) DISTANCES ARE GROUND.

LEGEND
 ■ DENOTES SURVEY MONUMENT FOUND
 □ DENOTES SURVEY MONUMENT SET
 SIB DENOTES STANDARD IRON BAR
 SIB DENOTES SHORT STANDARD IRON BAR
 IB DENOTES IRON BAR
 DENOTES PLASTIC BAR
 WIT DENOTES WITNESS
 MEAS DENOTES MEASURED
 J.D. DENOTES J.D. BARNES LIMITED
 FAIRHALL DENOTES FAIRHALL, MOFFATT & WOODLAND LTD.
 H.R. DENOTES H.R. FARLEY, O.L.S.
 H.A.K. DENOTES H.A.K. SHIPMAN, O.L.S.
 J.S. DENOTES J. SHIPMAN, O.L.S.
 H.R. DENOTES H.R. HILEY, O.L.S.
 P1 DENOTES PLAN 4R-23166
 P2 DENOTES PLAN 4R-16175
 P3 DENOTES PLAN 4R-3476
 P4 DENOTES REGISTERED PLAN 4M-890
 P5 DENOTES PLAN 4R-16175
 P6 DENOTES PLAN 4R-6754
 P7 DENOTES PLAN 4R-18574
 N = NORTH, S = SOUTH, E = EAST AND W = WEST
 ALL SET SSB AND PB MONUMENTS WERE USED DUE TO LACK OF OVERBURDEN AND/OR PROXIMITY OF UNDERGROUND UTILITIES IN ACCORDANCE WITH SECTION 11 (4) OF OREG. 525/91.

TOPOGRAPHIC LEGEND
 WA_HYDNT DENOTES FIRE HYDRANT
 WA_KEY DENOTES WATER KEY
 PL_LIGHT DENOTES STREET LIGHT
 PL_HYDRO DENOTES HYDRO POLE
 PL_POLE DENOTES POLE
 C/L DENOTES CENTERLINE
 DENOTES DIAMETER
 CB_OPEN DENOTES CATCH BASIN
 MH_STM DENOTES STORM MANHOLE
 MH_SAN DENOTES SANITARY MANHOLE
 E DENOTES OVERHEAD HYDRO CABLE
 T DENOTES OVERHEAD TELEPHONE CABLE
 OC DENOTES OVERHEAD UTILITY CABLE
 SN_BILBD DENOTES BILLBOARD
 SN_SIGN DENOTES STREET SIGN
 MH_PHONE DENOTES PHONE MANHOLE
 PL_PHONE DENOTES TELEPHONE POLE
 EL_THRKH DENOTES HYDRO JUNCTION BOX
 MH_HWELL DENOTES HANDWELL MANHOLE
 TE_TNIBX DENOTES STREET LIGHT
 CONTOUR INTERVALS ARE SHOWN AS 1.00M FOR MAJOR AND 0.25M FOR MINOR
 DENOTES MAJOR CONTOUR
 DENOTES MINOR CONTOUR
 DENOTES SPOT ELEVATION

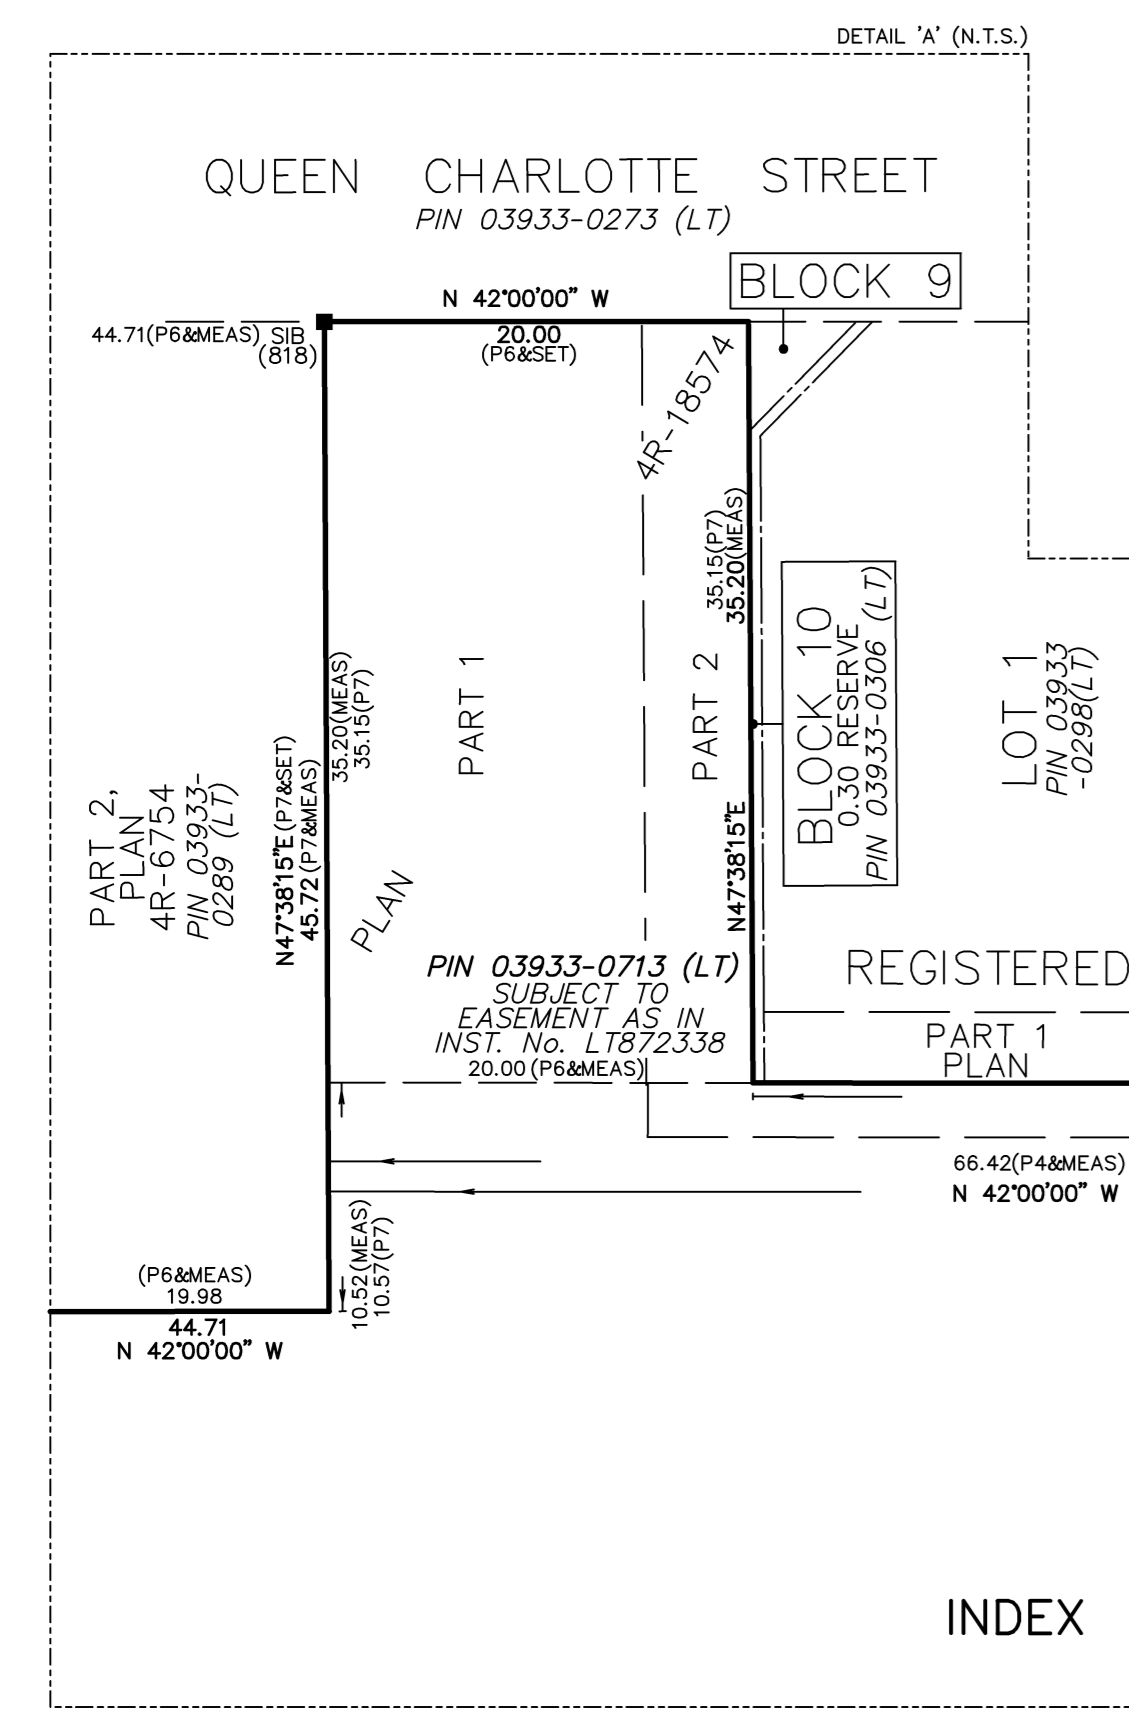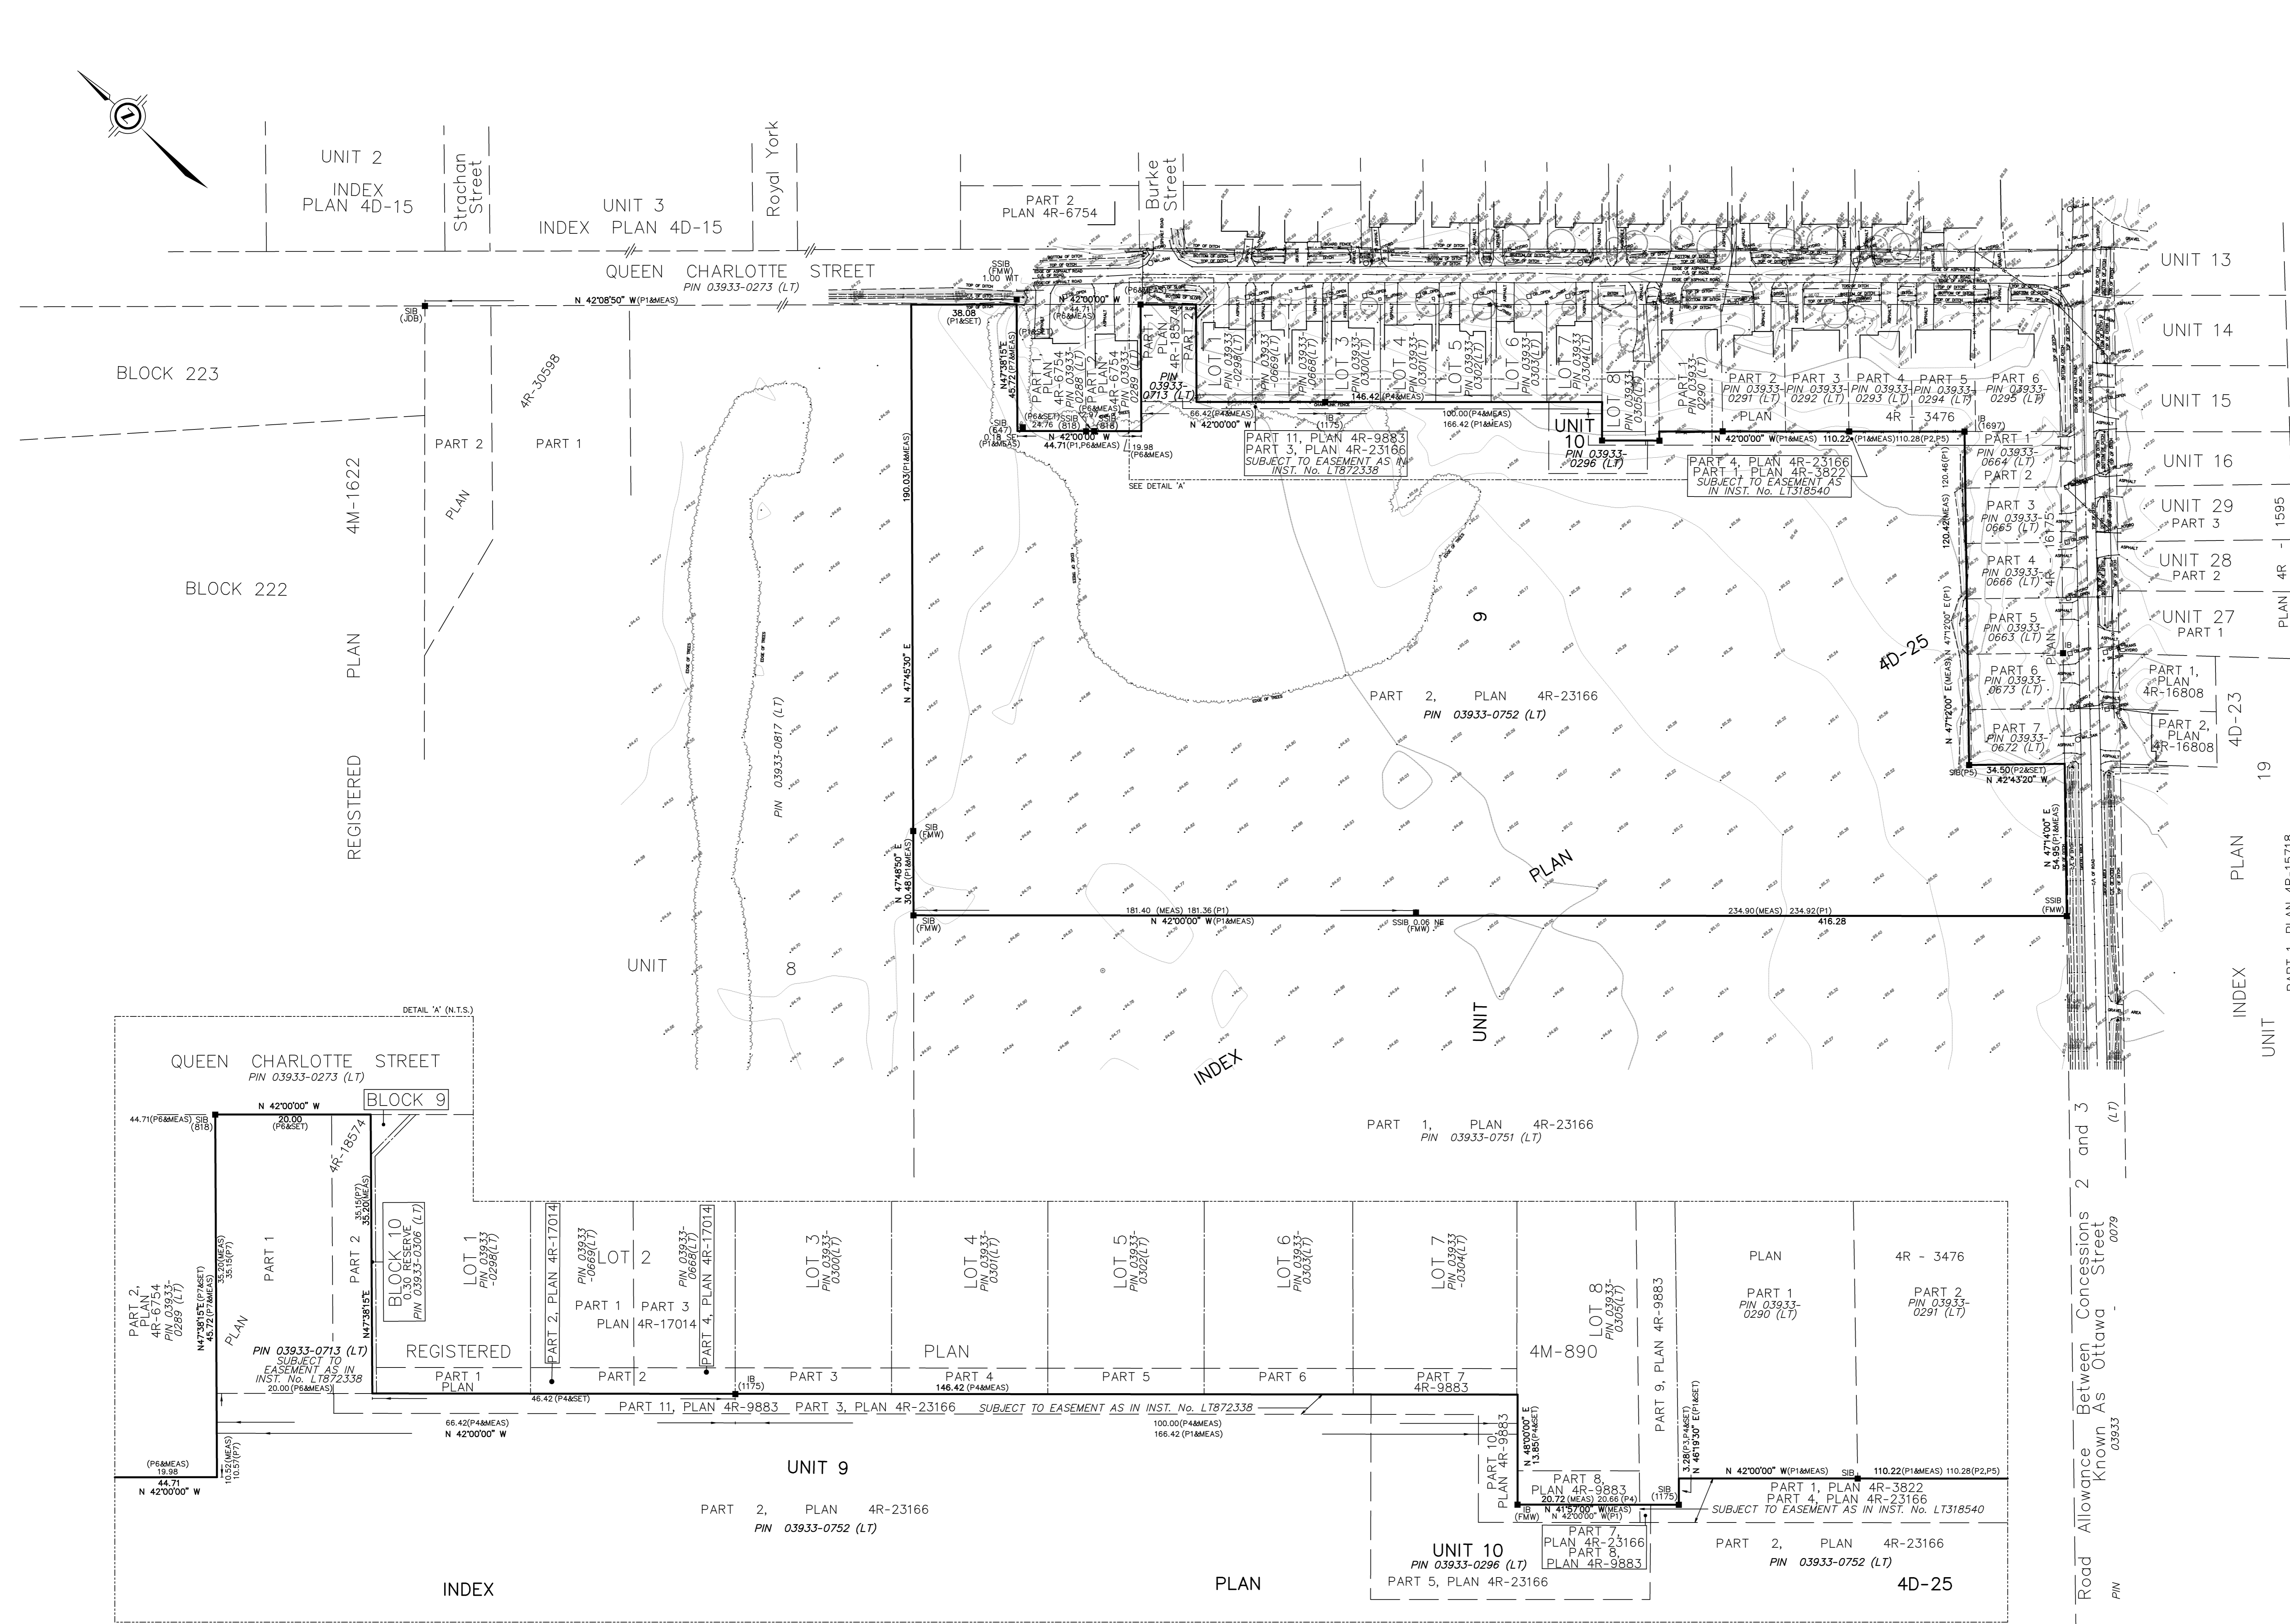

SURVEYOR'S CERTIFICATE
 I CERTIFY THAT:
 1. THIS SURVEY AND PLAN ARE CORRECT AND IN ACCORDANCE WITH THE SURVEYS ACT, THE SURVEYORS ACT AND THE REGULATIONS MADE UNDER THEM.
 2. THE SURVEY WAS COMPLETED ON _____, 2020

DATE _____ SHAWN LEROUX
 ONTARIO LAND SURVEYOR



DRAWN BY: N.S. CHECKED BY: S.L. REFERENCE NO.: 20-10-037-01
 FILE: s:\2010-037-01\2010-037-01-01.dwg DATE: 6/2/2020