


ROAD MODIFICATIONS
ECHOWOODS AVENUE




Contract No. OTT-00258780-A0		Dwg. No. 003	
Sheet No. 4 of 7		Asset No. --	
Asset Group ISD			
Des. --		Chkd. BMT	
Dwn. SAB		Chkd. BMT	
Utility Circ. No. --		Index No.	
Const. Inspector			
Scale: 0 2m 4m 10m HORIZONTAL 1:250			

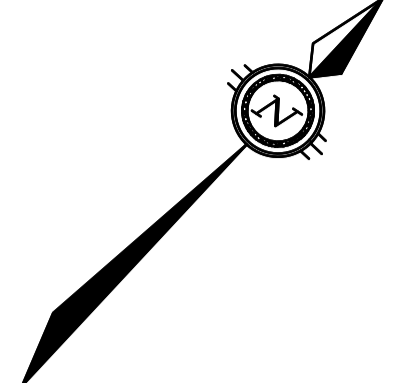

NOTE: The location of utilities is approximate only, the exact location should be determined by consulting the municipal authorities and utility companies concerned. The contractor shall prove the location of utilities and shall be responsible for adequate protection from damage.

NO.	Description	By	Date (dd/mm/yy)
1	ISSUED FOR REVIEW	BMT	08/10/21

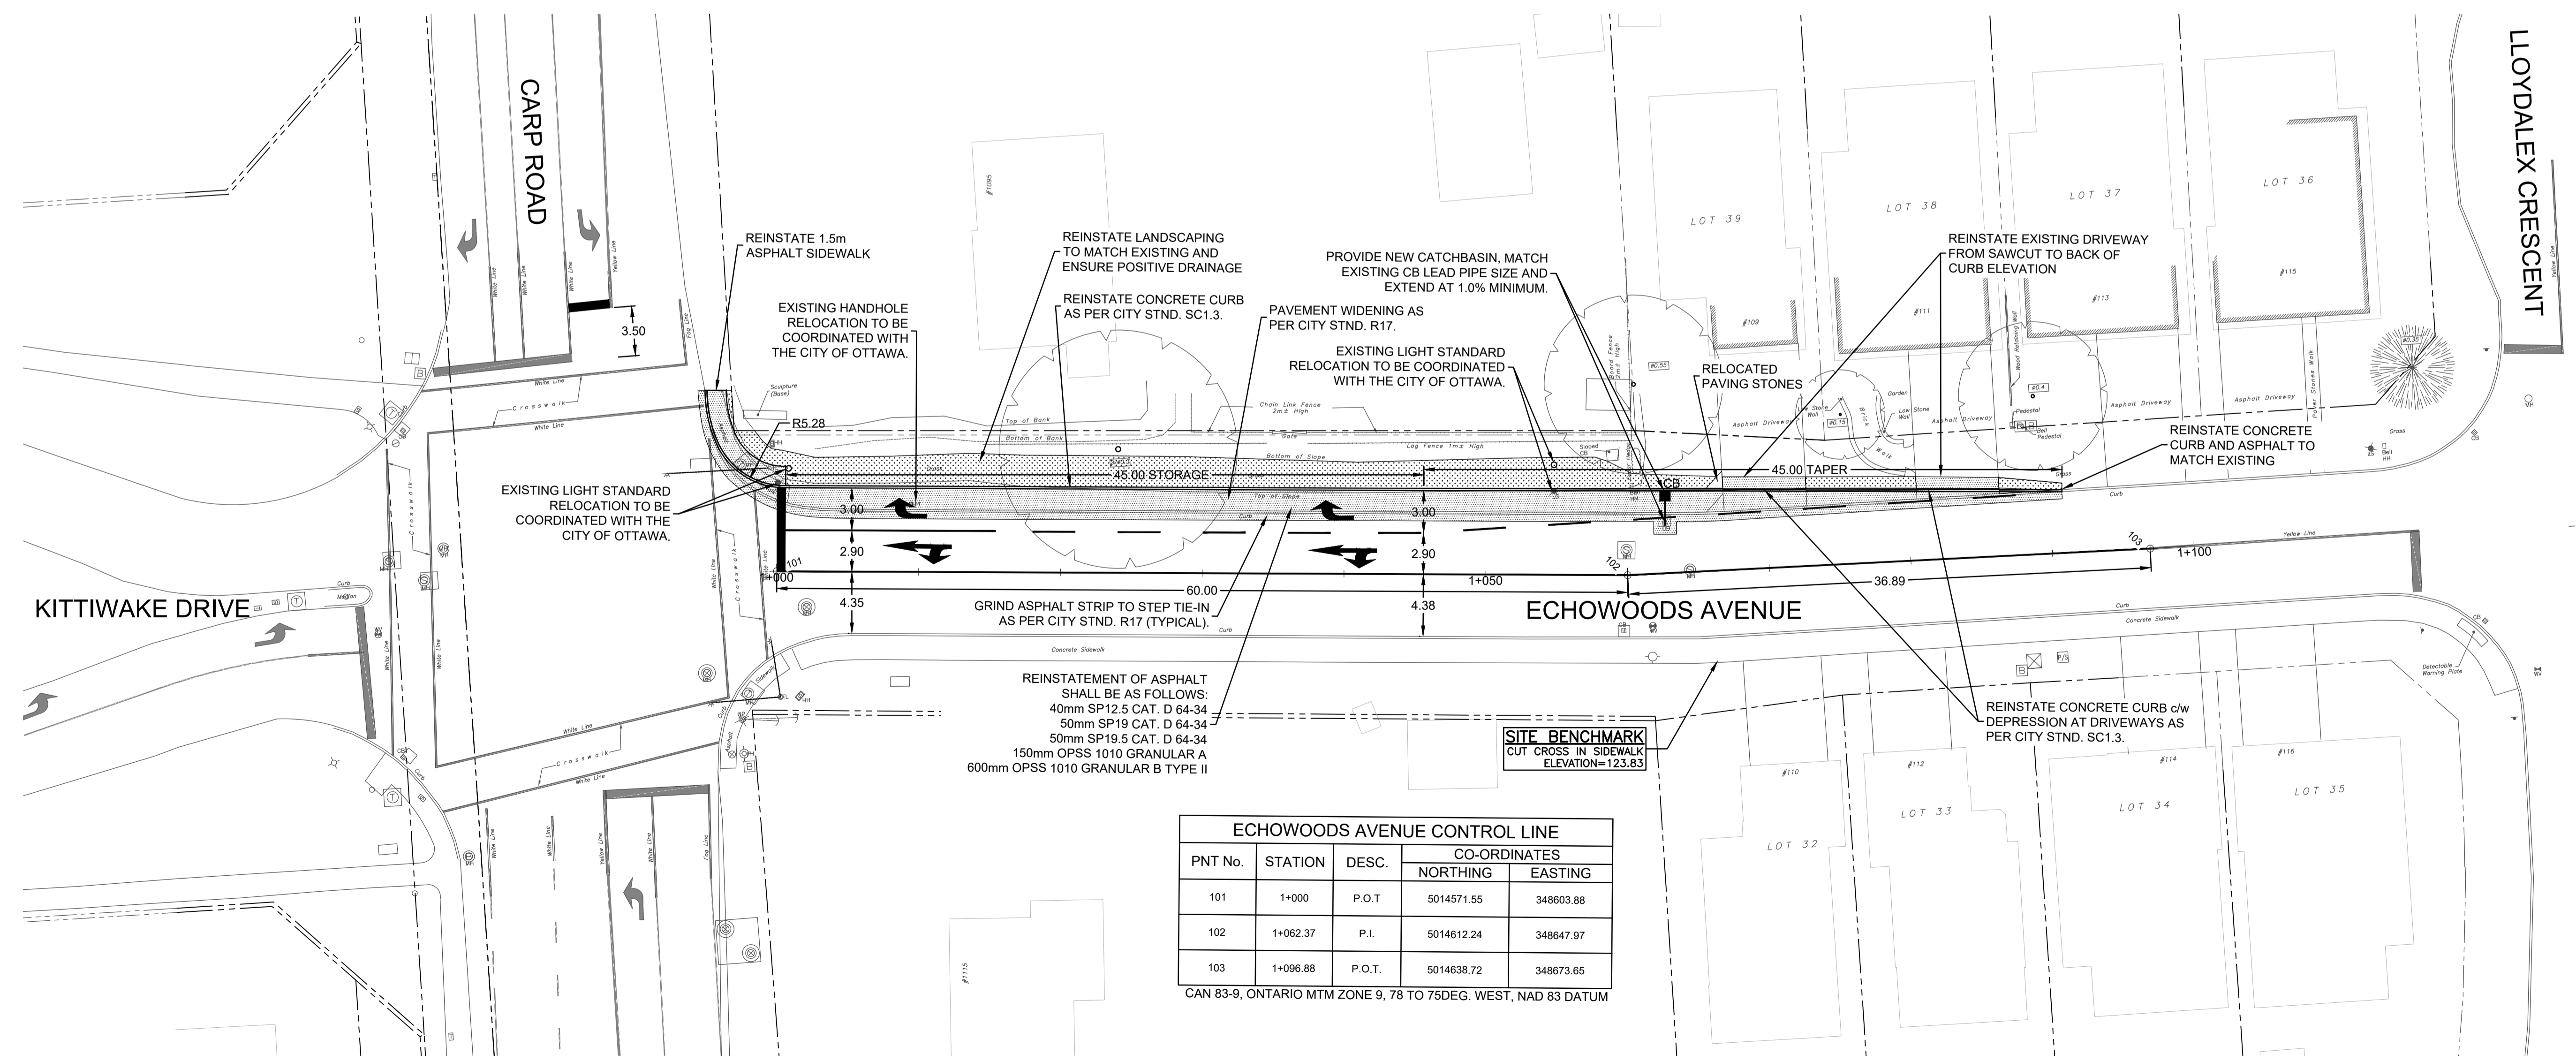

ECHOWOODS AVENUE CONTROL LINE				
PNT No.	STATION	DESC.	CO-ORDINATES	
			NORTHING	EASTING
101	1+000	P.O.T	5014571.55	348603.88
102	1+062.37	P.I.	5014612.24	348647.97
103	1+096.88	P.O.T.	5014638.72	348673.65

CAN 83-9, ONTARIO MTM ZONE 9, 78 TO 75DEG. WEST, NAD 83 DATUM

DRAWING FRAME: 760mm x 554mm City of Ottawa 2008
 exp Services Inc. 2021-10-08
 License No. 2021-10-08
 B. M. THOMAS
 2021-10-08
 PROVINCE OF ONTARIO