

Copyright Reserved
The Contractor shall verify and be responsible for all dimensions. DO NOT scale the drawing - any errors or omissions shall be reported to Stantec without delay.
The Copyrights to all designs and drawings are the property of Stantec. Reproduction or use for any purpose other than that authorized by Stantec is forbidden.

Legend

- 610mmØ WATERMAIN
- 406mmØ WATERMAIN
- 305mmØ WATERMAIN
- 203mmØ WATERMAIN
- 152mmØ WATERMAIN
- EX. 610mmØ WATERMAIN
- EX. 406mmØ WATERMAIN
- EX. 305mmØ WATERMAIN
- EX. 203mmØ WATERMAIN
- EX. 152mmØ WATERMAIN

Notes

Revision	By	Appd.	YY.MM.DD
3	MJS	DT	23.04.12
2	MJS	SG	21.11.17
1	MJS	SG	21.02.01

File Name:	MJS	SG	MJS	20.11.11
160401250 WSS PH 4	Dwn.	Chkd.	Dgn.	YY.MM.DD


Permit-Seal

Client/Project
RICHCRAFT GROUP OF COMPANIES
2280 ST. LAURENT BLVD
OTTAWA, ON, K1G 4K1
TRAILSEDGE EAST SUBDIVISION

Title
OVERALL WATERMAIN SYSTEM

Project No. 160401250	Scale 1:1500	Sheet 3 of 5	Revision 3
--------------------------	-----------------	-----------------	---------------

WTR-1 3 of 5 3

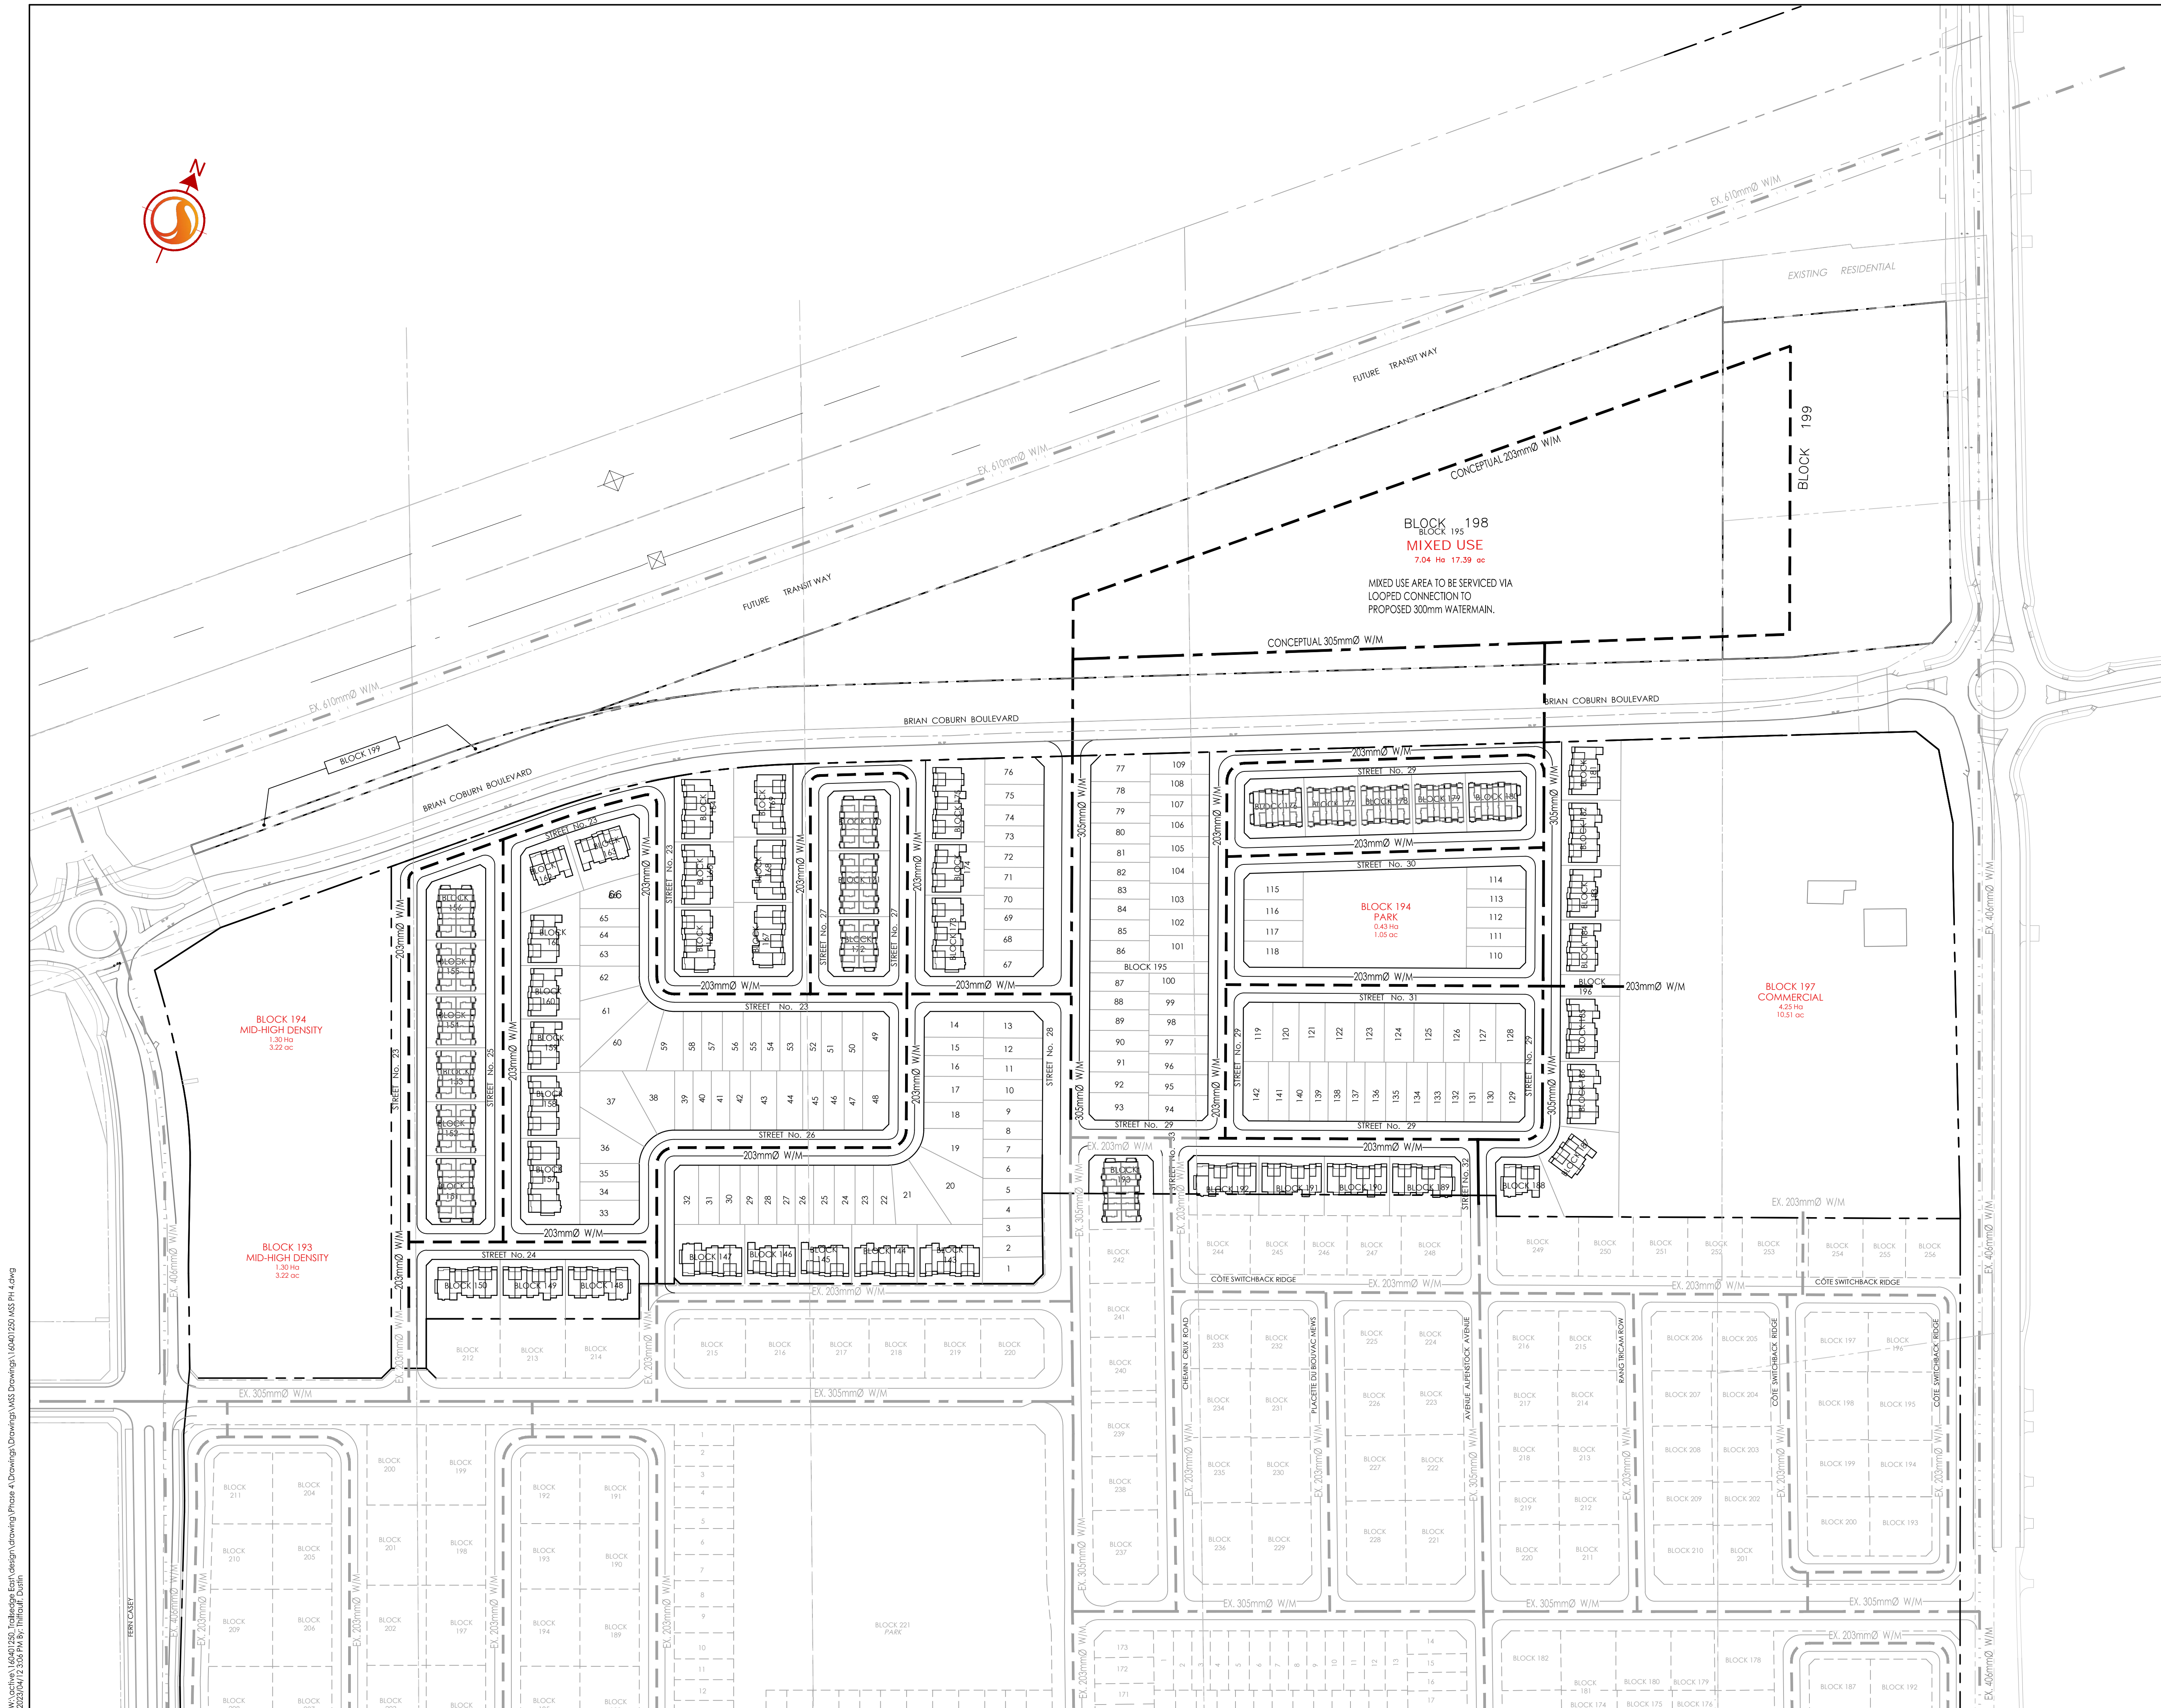

W:\active\160401250 - Trailsedge East design\Drawings\MSS Drawings\160401250 WSS PH 4.dwg
 2023/04/12 12:08 PM by: Initial: Ddm
 ORIGINAL SHEET - ARCH D