



Copyright Reserved

The Contractor shall verify and be responsible for all dimensions. DO NOT scale the drawing - any errors or omissions shall be reported to Stantec without delay.
The Copyrights to all designs and drawings are the property of Stantec. Reproduction or use for any purpose other than that authorized by Stantec is forbidden.

Legend

- TRUNK STORM SEWER
- EXISTING TRUNK STORM SEWER
- MAJOR OVERLAND FLOW ROUTE
- EXISTING MAJOR OVERLAND FLOW ROUTE
- DRAINAGE AREA No.
- RUNOFF COEFFICIENT
- STORM DRAINAGE AREA (Ha)
- STORM DRAINAGE BOUNDARY

Notes

Revision	By	Appd.	YY.MM.DD
2	MJS	SG	21.11.17
1	MJS	SG	21.02.01

File Name:	MJS	SG	MJS	20.11.11
	Dwn.	Chkd.	Dgn.	YY.MM.DD
160401250 M55 PH 4				


Permit-Seal

Client/Project
RICHCRAFT GROUP OF COMPANIES
2280 ST. LAURENT BLVD
OTTAWA, ON, K1G 4K1
TRAILSEDGE EAST SUBDIVISION

Title
OVERALL STORM SEWER SYSTEM

Project No. 160401250	Scale 1:1500	Sheet 1 of 5	Revision 2
--------------------------	-----------------	-----------------	---------------

STM-1

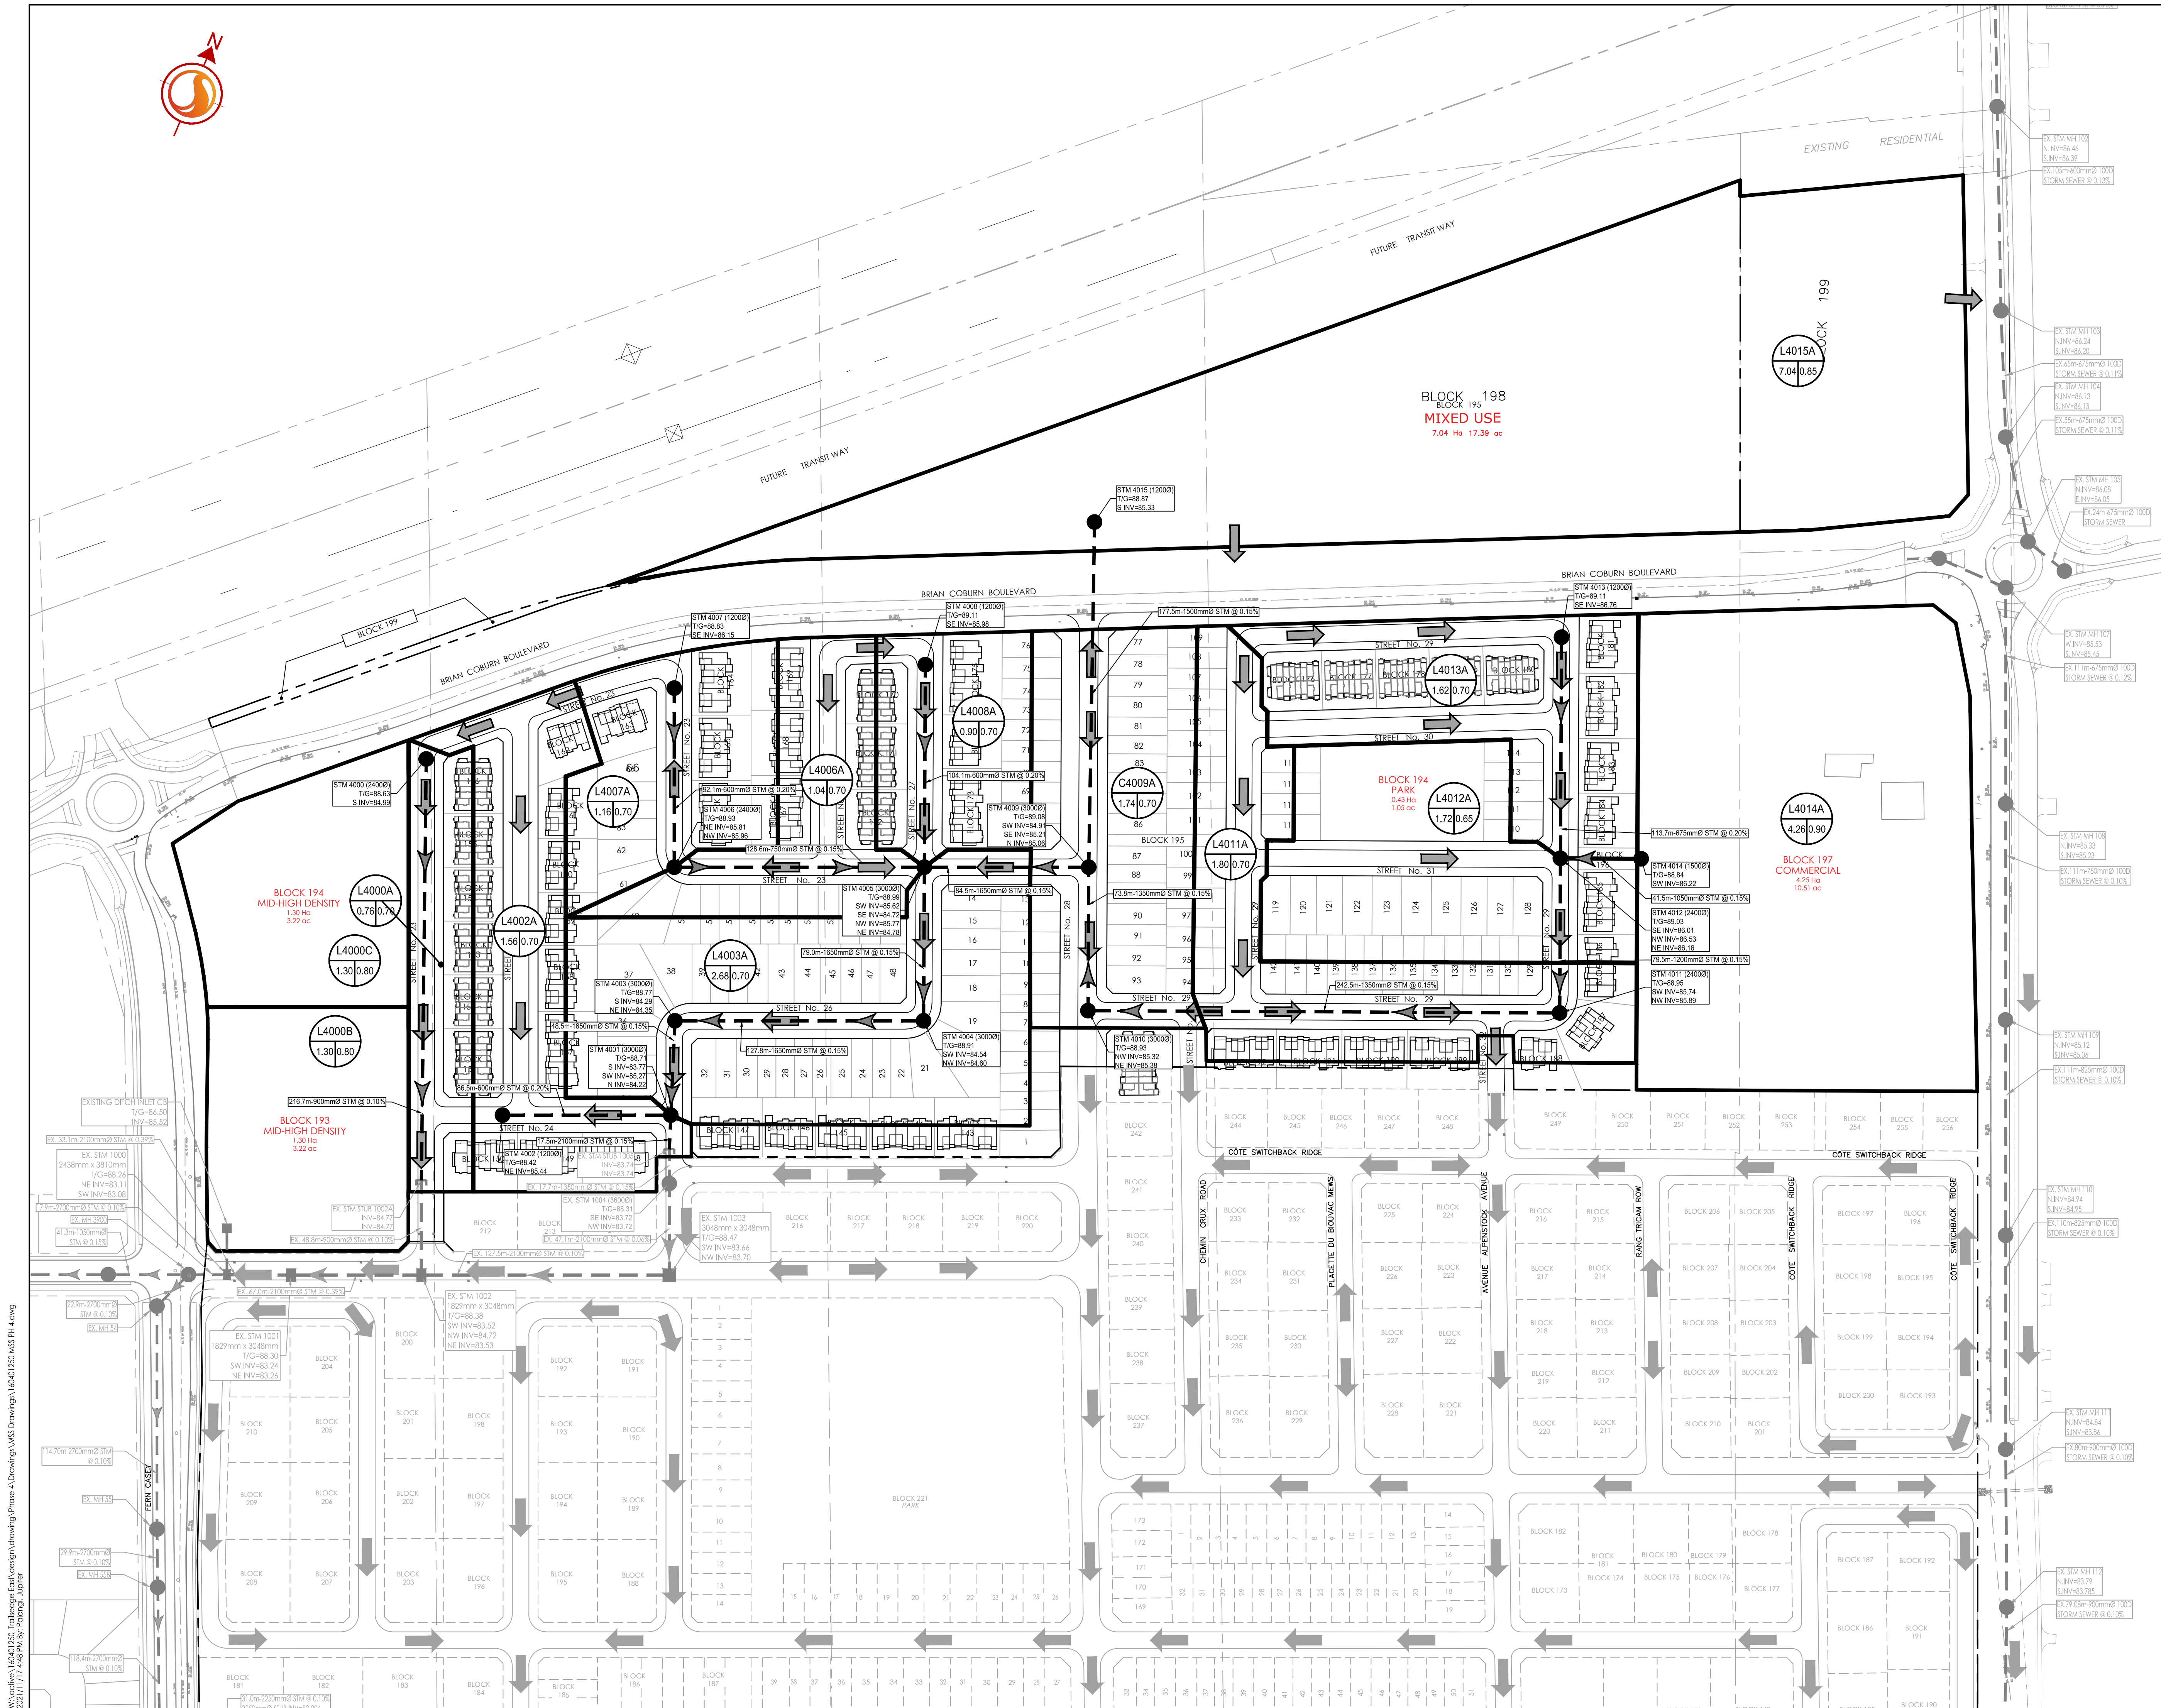

W:\01\160401250_TrailsEdge East\Drawings\Phase 4\Drawings\M55 Drawings\160401250 M55 PH 4.dwg
 2021/11/17 4:48 PM by P. Poirier, Junior
 ORIGINAL SHEET - ARCH D