




Copyright Reserved

The Contractor shall verify and be responsible for all dimensions. DO NOT scale the drawing - any errors or omissions shall be reported to Stantec without delay.
The Copyrights to all designs and drawings are the property of Stantec. Reproduction or use for any purpose other than that authorized by Stantec is forbidden.

Legend

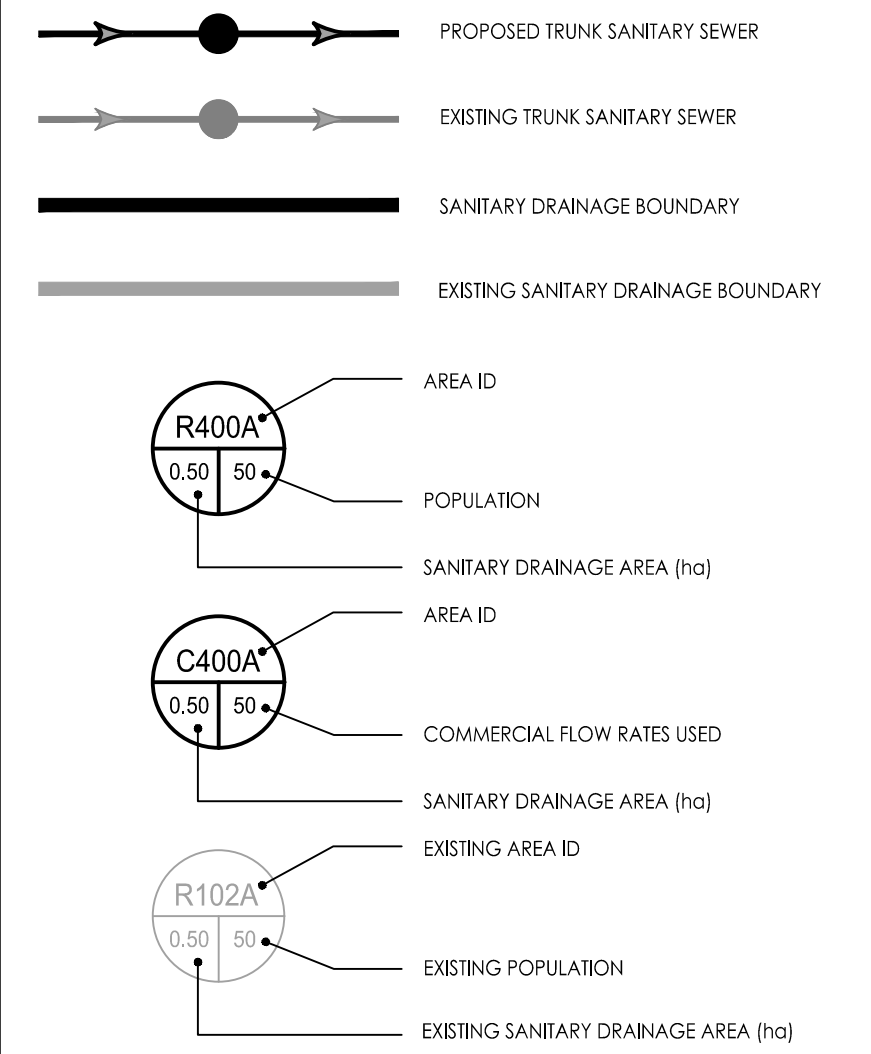

Notes

Revision	By	Appd.	YY.MM.DD
1	MJS	SG	YY.MM.DD


File Name:	MJS	SG	MJS	20.11.11
160401250 M55 PH 4	Dwn.	Chkd.	Dgn.	YY.MM.DD

Permit-Seal

Client/Project
RICHCRAFT GROUP OF COMPANIES
 2280 ST. LAURENT BLVD
 OTTAWA, ON, K1G 4K1
TRAILSEDGE EAST SUBDIVISION

Title
OVERALL SANITARY SEWER SYSTEM

Project No. 160401250	Scale 1:1500	Sheet SAN-1	Revision 2 of 5
--------------------------	-----------------	----------------	--------------------

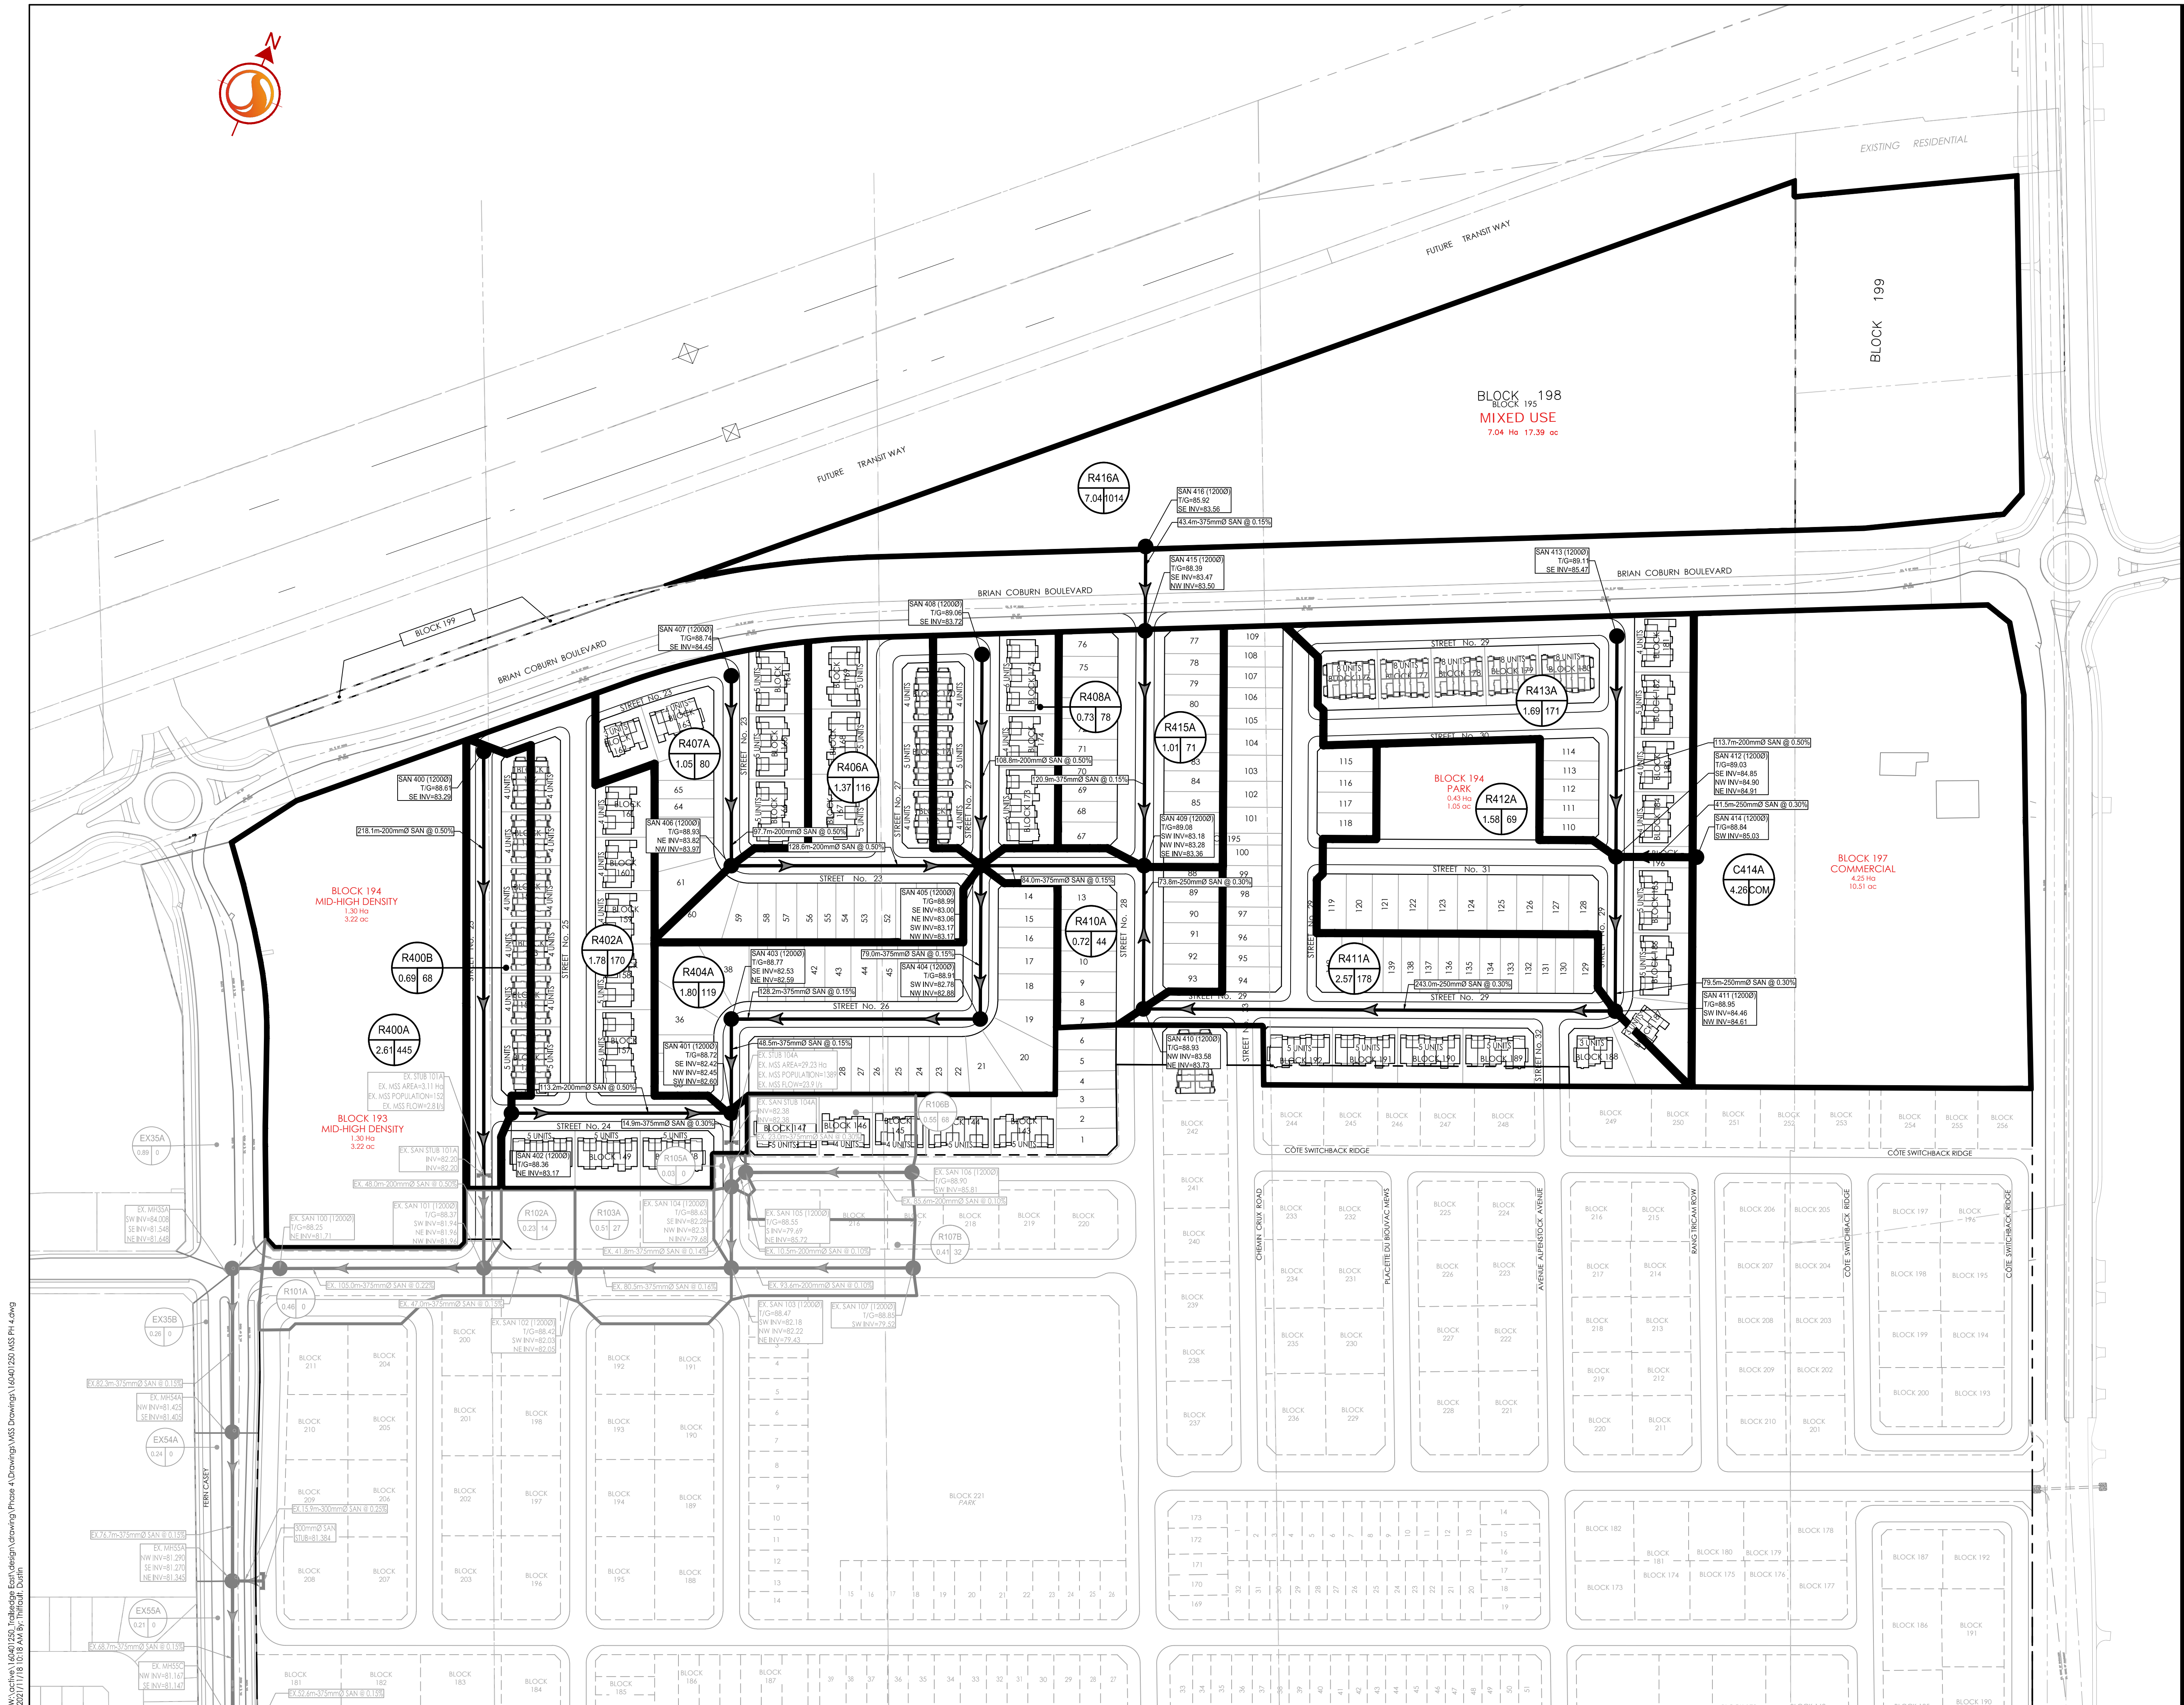

W:\active\160401250_Trailsedge East\design\Drawings\160401250 M55 PH 4.dwg
 2021/11/19 10:18 AM By: J.Mitchell, Dcm
 ORIGINAL SHEET - ARCH D