


PLAN OF SURVEY SHOWING TOPOGRAPHIC DETAIL OF PART OF UNITS 6, 12 AND 28 INDEX PLAN D-21 AND ALL OF UNITS 2, 8 AND 24 INDEX PLAN D-21 (GEOGRAPHIC TOWNSHIP OF GOULBOURN) NOW IN THE CITY OF OTTAWA J.D. BARNES LIMITED

METRIC DISTANCES AND/OR COORDINATES SHOWN ON THIS PLAN ARE IN METRES AND CAN BE CONVERTED TO FEET BY DIVIDING BY 0.3048.  
SCALE 1 : 1000

ELEVATION NOTE  
1. ELEVATIONS SHOWN ON THIS PLAN ARE RELATED TO GEODETIC DATUM AND ARE DERIVED FROM THE MUNICIPALITY BENCHMARK No. 00119680124 HAVING A PUBLISHED ELEVATION OF 25.165 METERS.  
2. IT IS THE RESPONSIBILITY OF THE USER OF THIS INFORMATION TO VERIFY THAT THE SITE BENCHMARK HAS NOT BEEN ALTERED OR DISTURBED AND THAT THE RELATIVE ELEVATION AND DESCRIPTION AGREES WITH THE INFORMATION SHOWN ON THIS DRAWING.

NOTES  
A. COUNTER CLOCKWISE ROTATION OF 0°00'35" CAN BE APPLIED TO THE BEARINGS SHOWN HEREON TO MATCH THE BEARINGS SHOWN ON A PLAN OR SURVEY BY J.D. BARNES LIMITED DATED DECEMBER 5th, 2010.  
B. BEARINGS ARE WTM GRID, DERIVED FROM OBSERVED GNSS MEASUREMENTS, BY REAL-TIME NETWORK (RTN) OBSERVATIONS, WTM ZONE 18Q, NAD83 (ORIGINAL). DISTANCES ARE GROUND.  
LEGEND  
■ DENOTES SURVEY MONUMENT FOUND  
□ DENOTES SURVEY MONUMENT SET  
SIB DENOTES STANDARD IRON BAR  
SSB DENOTES SHORT STANDARD IRON BAR  
IP DENOTES IRON BAR  
PB DENOTES PLASTIC BAR  
WB DENOTES WOOD BURN  
MEAS DENOTES MEASURED  
JOB DENOTES J.D. BARNES LIMITED  
ALL FOUND MONUMENTS ARE JOB UNLESS OTHERWISE SPECIFIED.  
ALL SET MONUMENTS ARE PPS UNLESS OTHERWISE NOTED.  
ALL SET SSB AND PB MONUMENTS WERE USED DUE TO LACK OF OVERBURDEN AND/OR PROXIMITY OF UNDERGROUND UTILITIES IN ACCORDANCE WITH SECTION 11 (4) OF OREG. 525/91.

TOPOGRAPHIC LEGEND  
SN\_BBDD DENOTES BILLBOARD  
SN\_SSN DENOTES STREET SIGN  
MH\_PHONE DENOTES PHONE MANHOLE  
PL\_PHONE DENOTES TELEPHONE POLE  
EL\_JUNCTION DENOTES HYDRO JUNCTION BOX  
MH\_WELL DENOTES HANDWELL MANHOLE  
TE\_LIGHT DENOTES STREET LIGHT  
W\_KEY DENOTES WATER KEY  
PL\_LIGHT DENOTES STREET LIGHT  
PL\_HYDRO DENOTES HYDRO POLE  
PL\_POLE DENOTES POLE  
C/L DENOTES CENTERLINE  
CB\_DENOTES DENOTES CENTERLINE  
MH\_STM DENOTES STORM MANHOLE  
MH\_SAN DENOTES SANITARY MANHOLE  
H\_CABLE DENOTES OVERHEAD HYDRO CABLE  
T\_CABLE DENOTES OVERHEAD TELEPHONE CABLE  
OC\_CABLE DENOTES OVERHEAD UTILITY CABLE  
CONTOUR INTERVALS ARE SHOWN AS 1.00m FOR MAJOR AND 0.25m FOR MINOR  
--- DENOTES MAJOR CONTOUR  
--- DENOTES MINOR CONTOUR  
xx.xx DENOTES SPOT ELEVATION

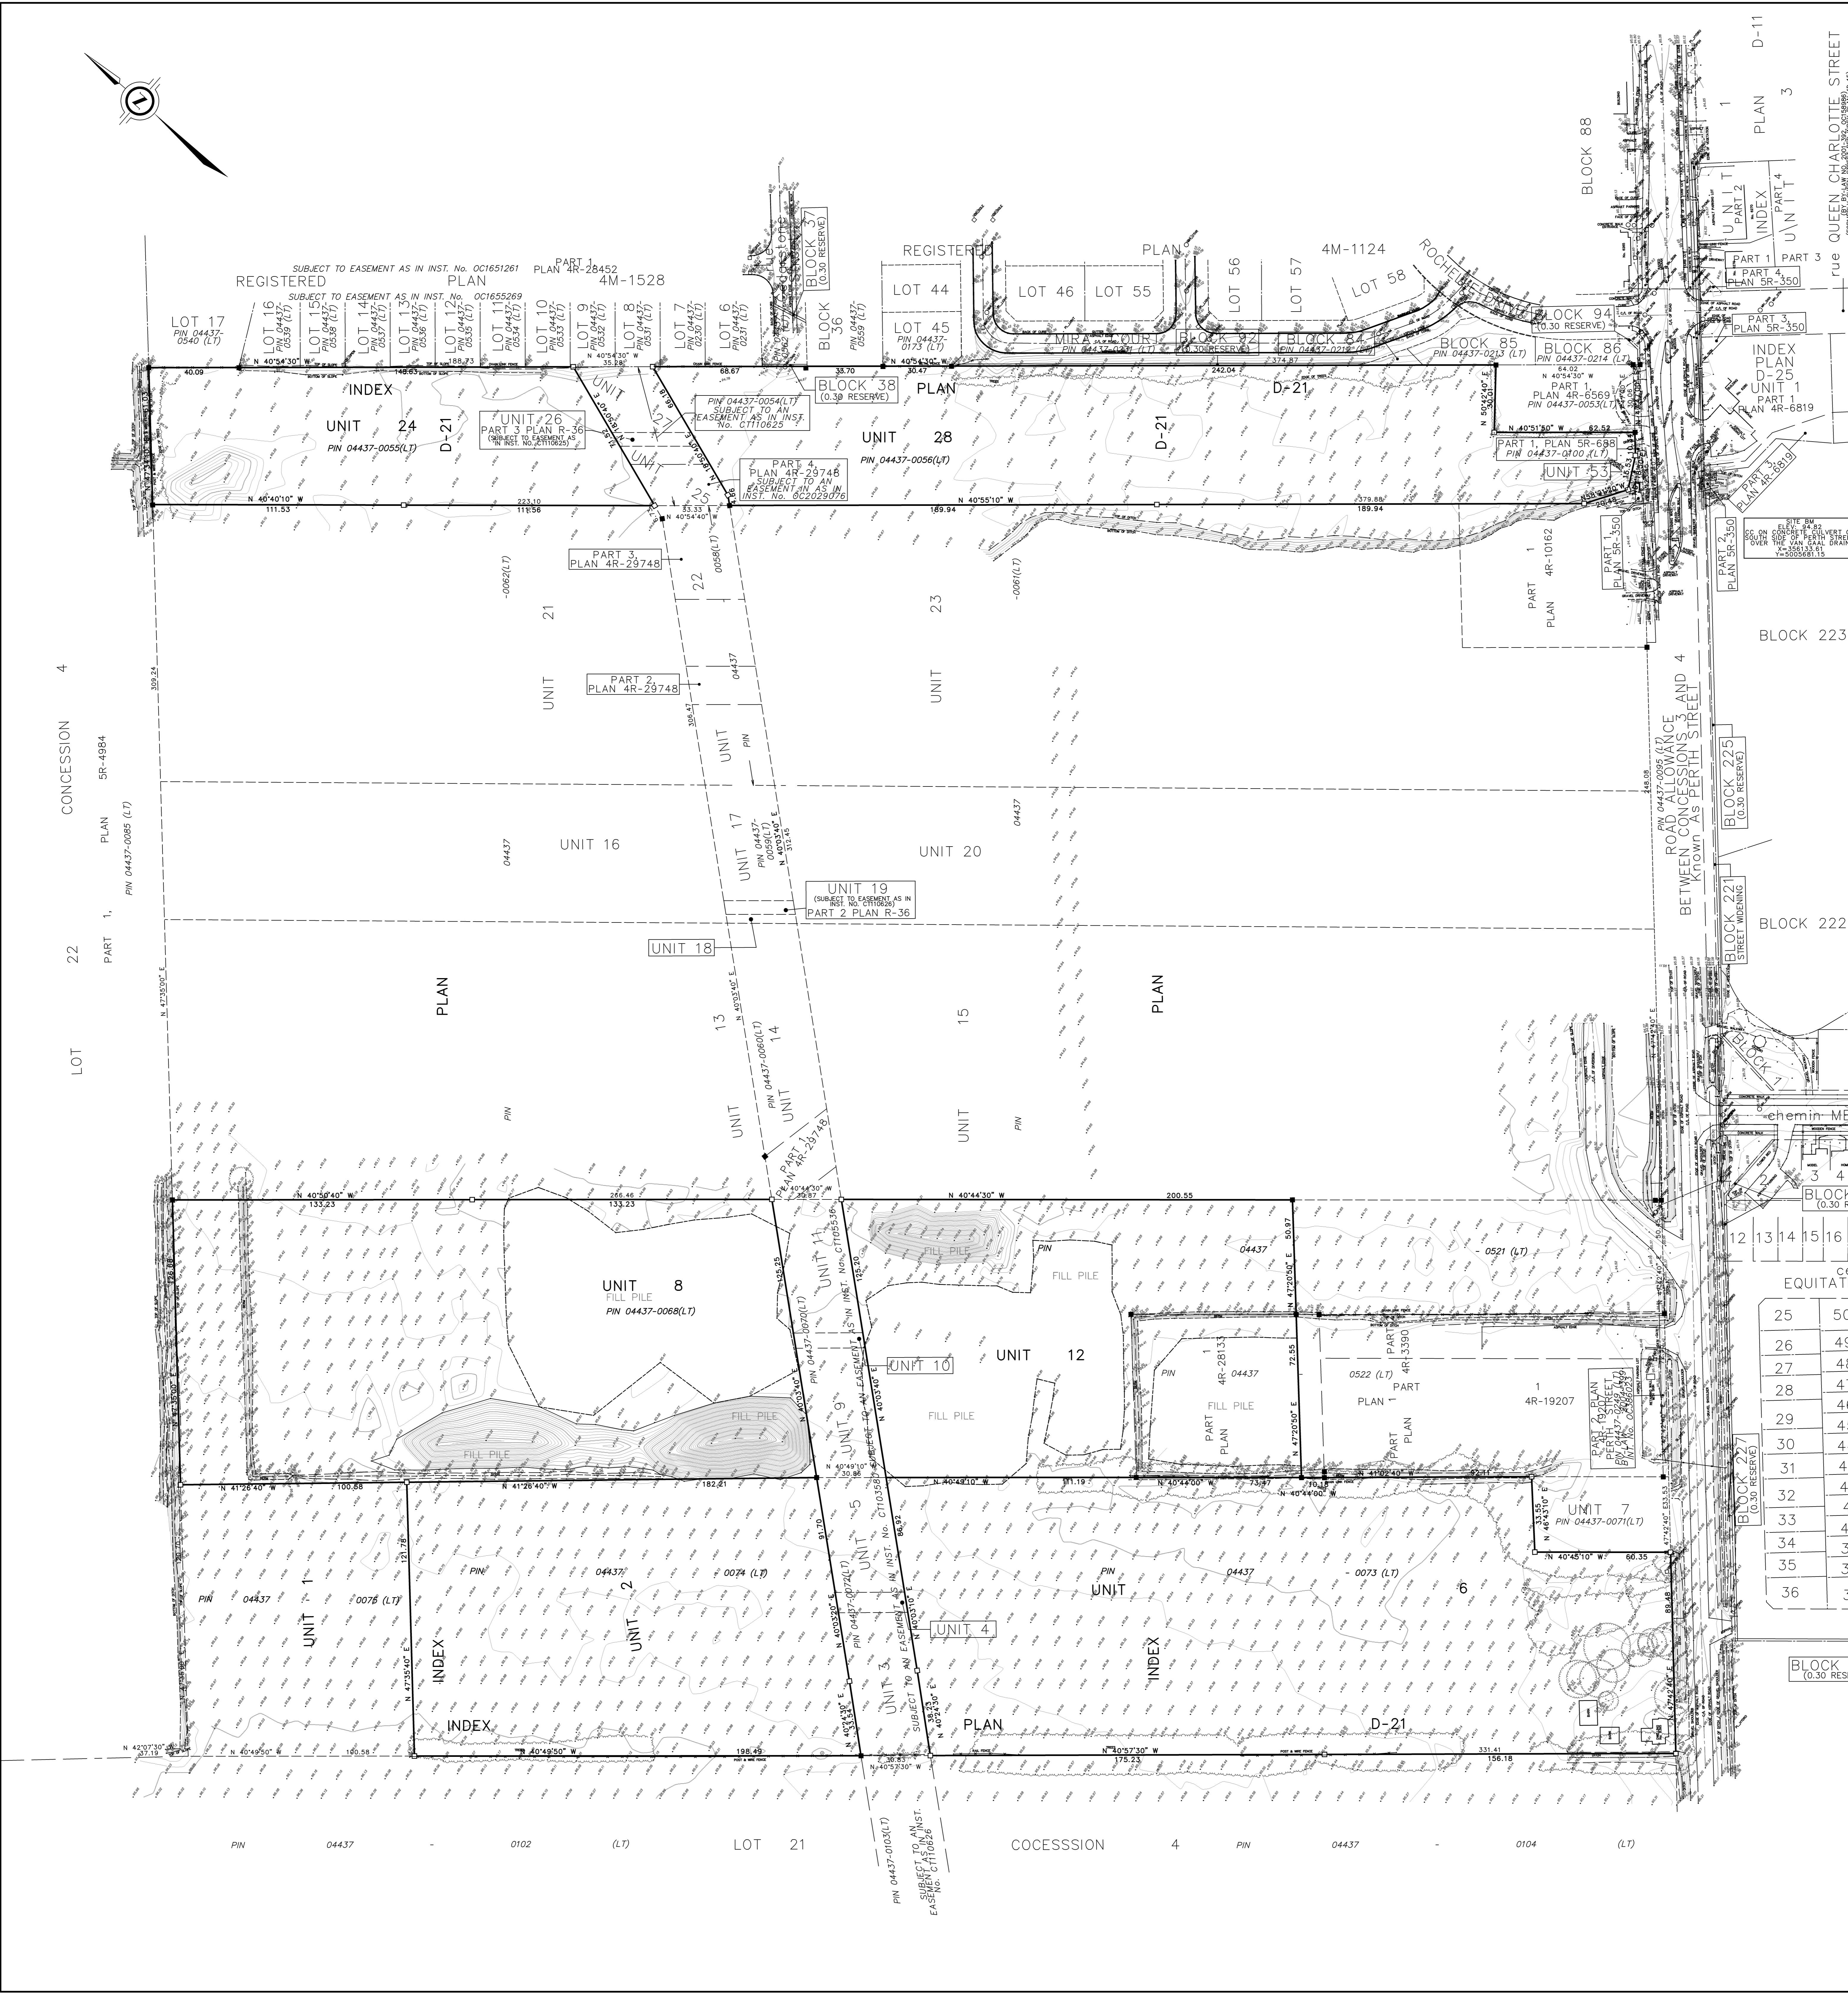

25	50
26	49
27	48
28	47
29	46
30	45
31	44
32	43
33	42
34	41
35	40
36	39
	38

SURVEYOR'S CERTIFICATE  
I CERTIFY THAT  
1. THIS SURVEY AND PLAN ARE CORRECT AND IN ACCORDANCE WITH THE SURVEYS ACT AND THE SURVEYORS ACT AND THE REGULATIONS MADE UNDER THEM.  
2. THE SURVEY WAS COMPLETED ON JUNE 4th, 2020.

DATE: \_\_\_\_\_ SHAWN LEROUX  
ONTARIO LAND SURVEYOR

**J. D. BARNES** SURVEYING LIMITED GIS  
LAND INFORMATION SPECIALISTS  
260 DON RIVER DRIVE, SUITE 204, OTTAWA, ON K1H 1E1  
T: (613) 731-7244 F: (613) 731-8555 www.jdbarnes.com

DRAWN BY: N.S. CHECKED BY: S.L. REFERENCE NO: 19-10-122-01  
FILE: S:\19-10-122-01\Drawings\Plan of Survey\19-10-122-01\_Plan of Survey.dwg DATE: 6/5/2020