
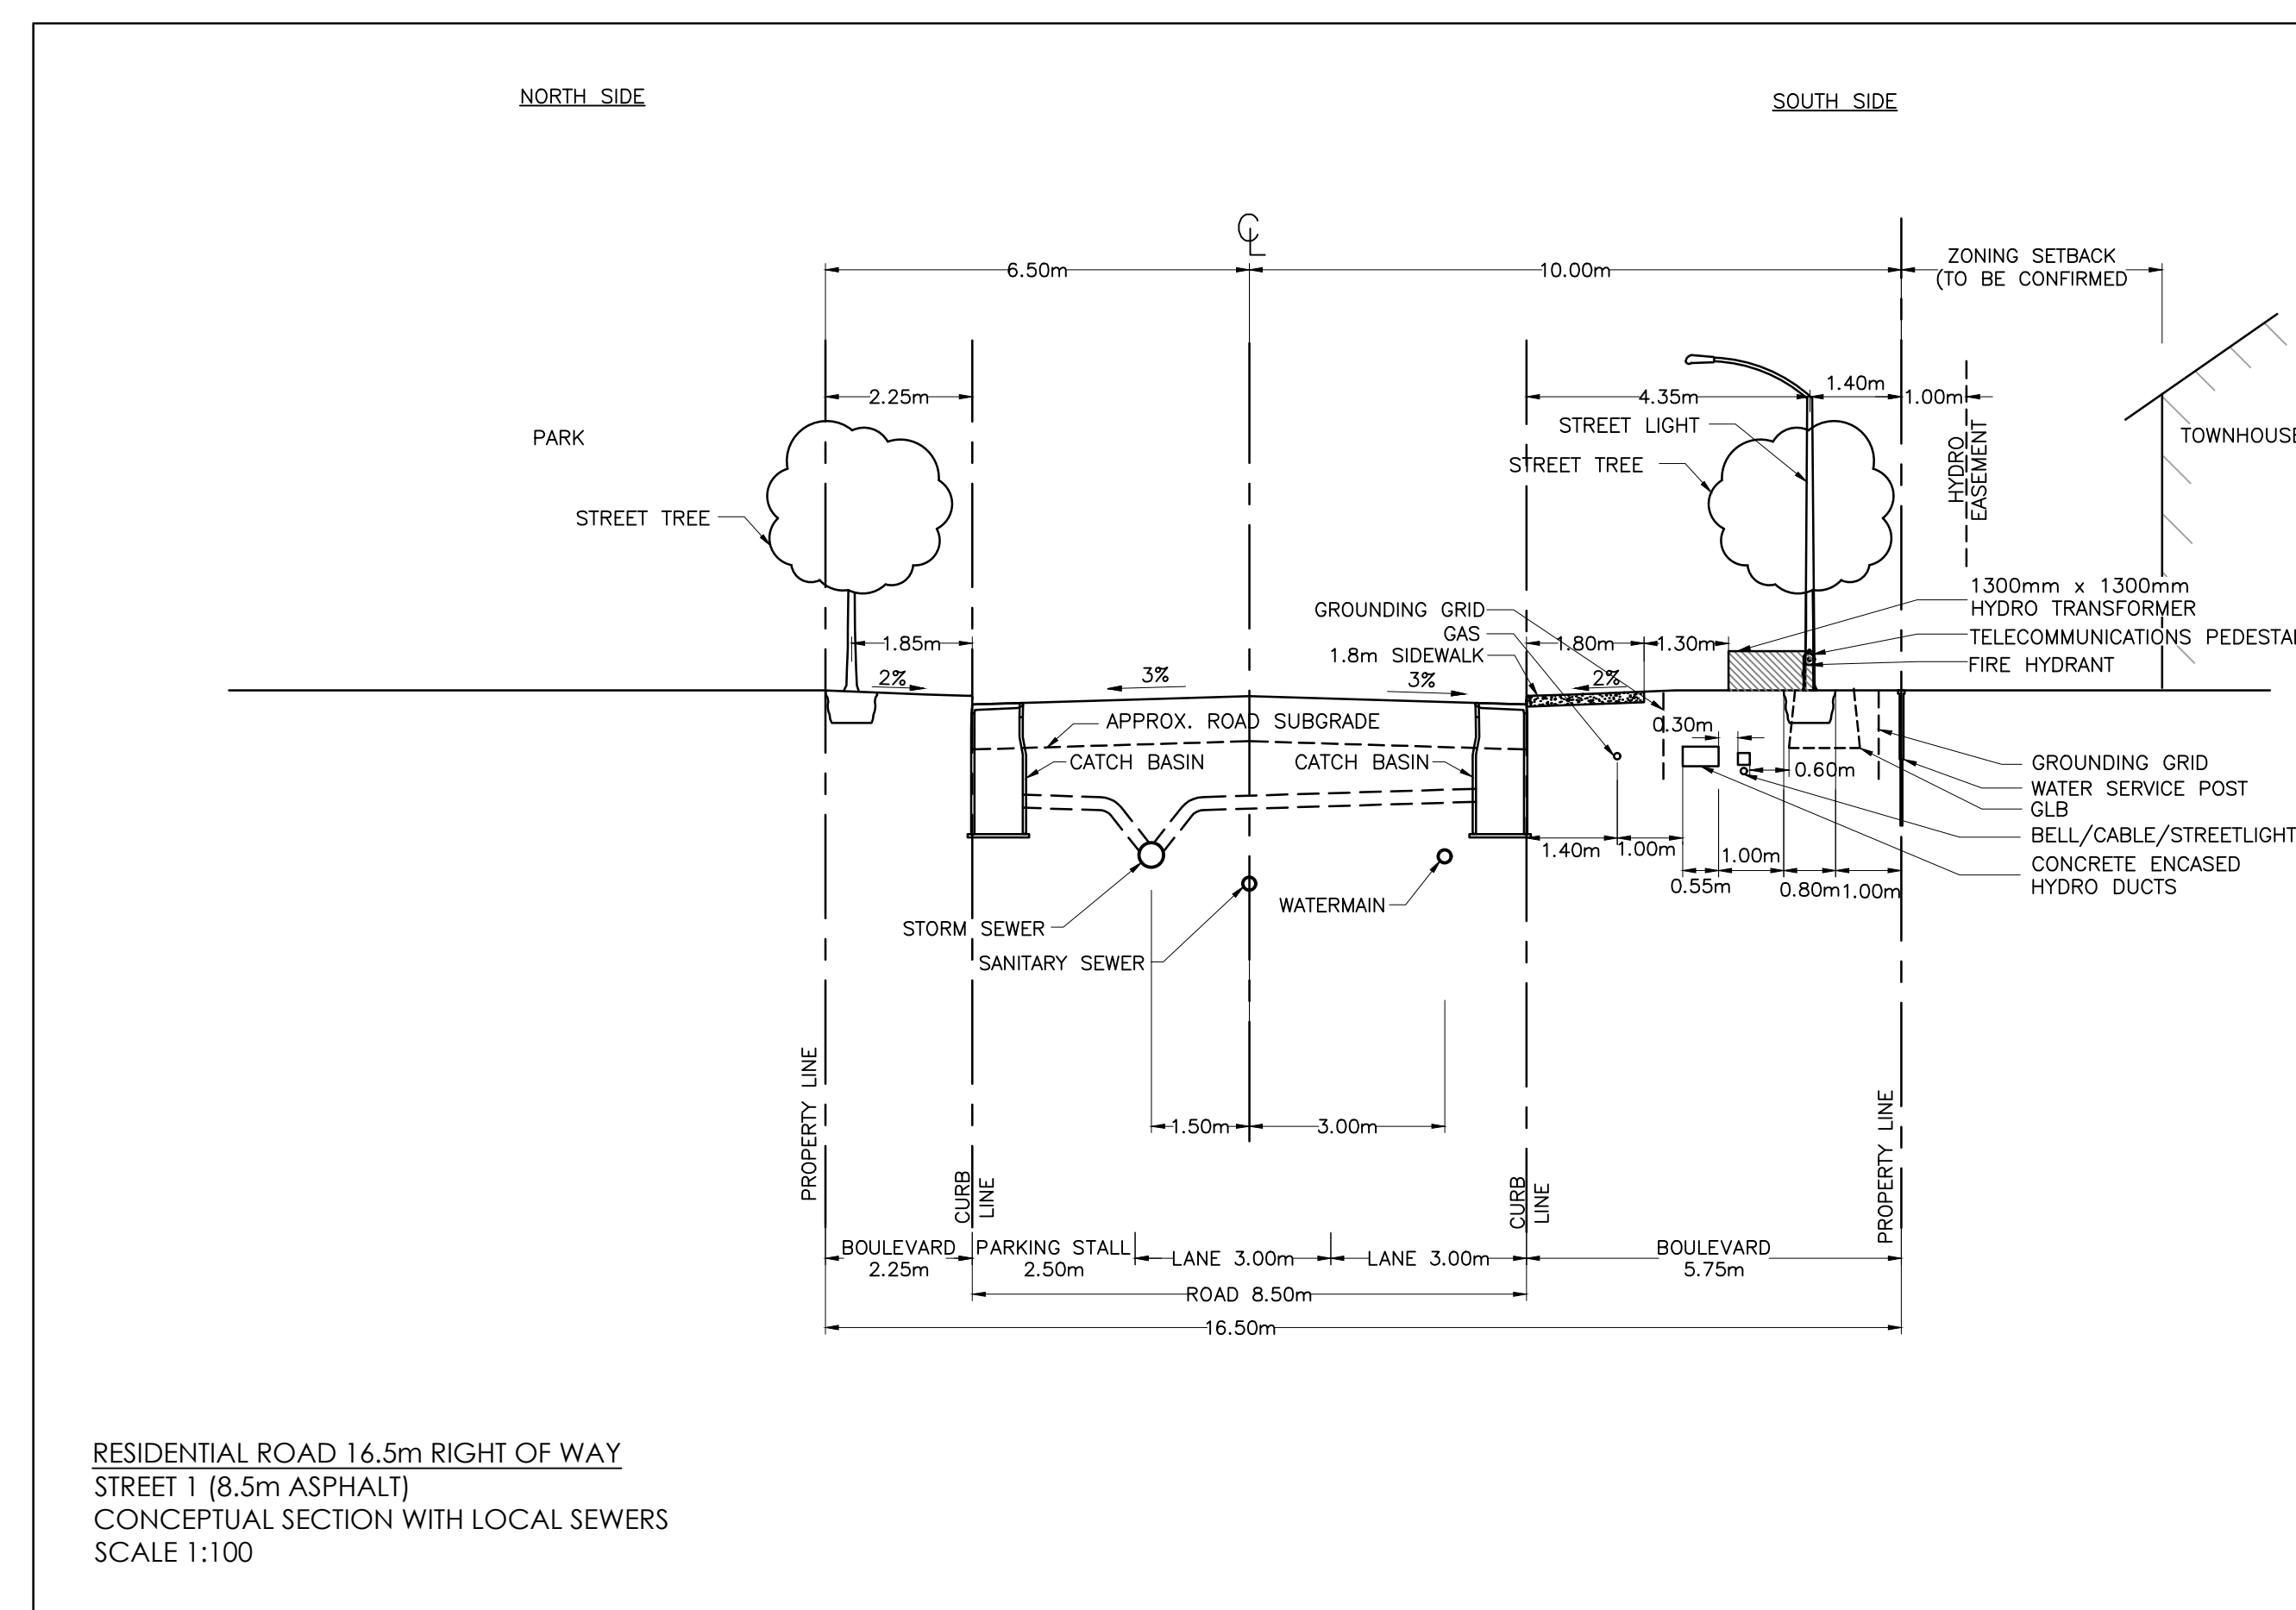
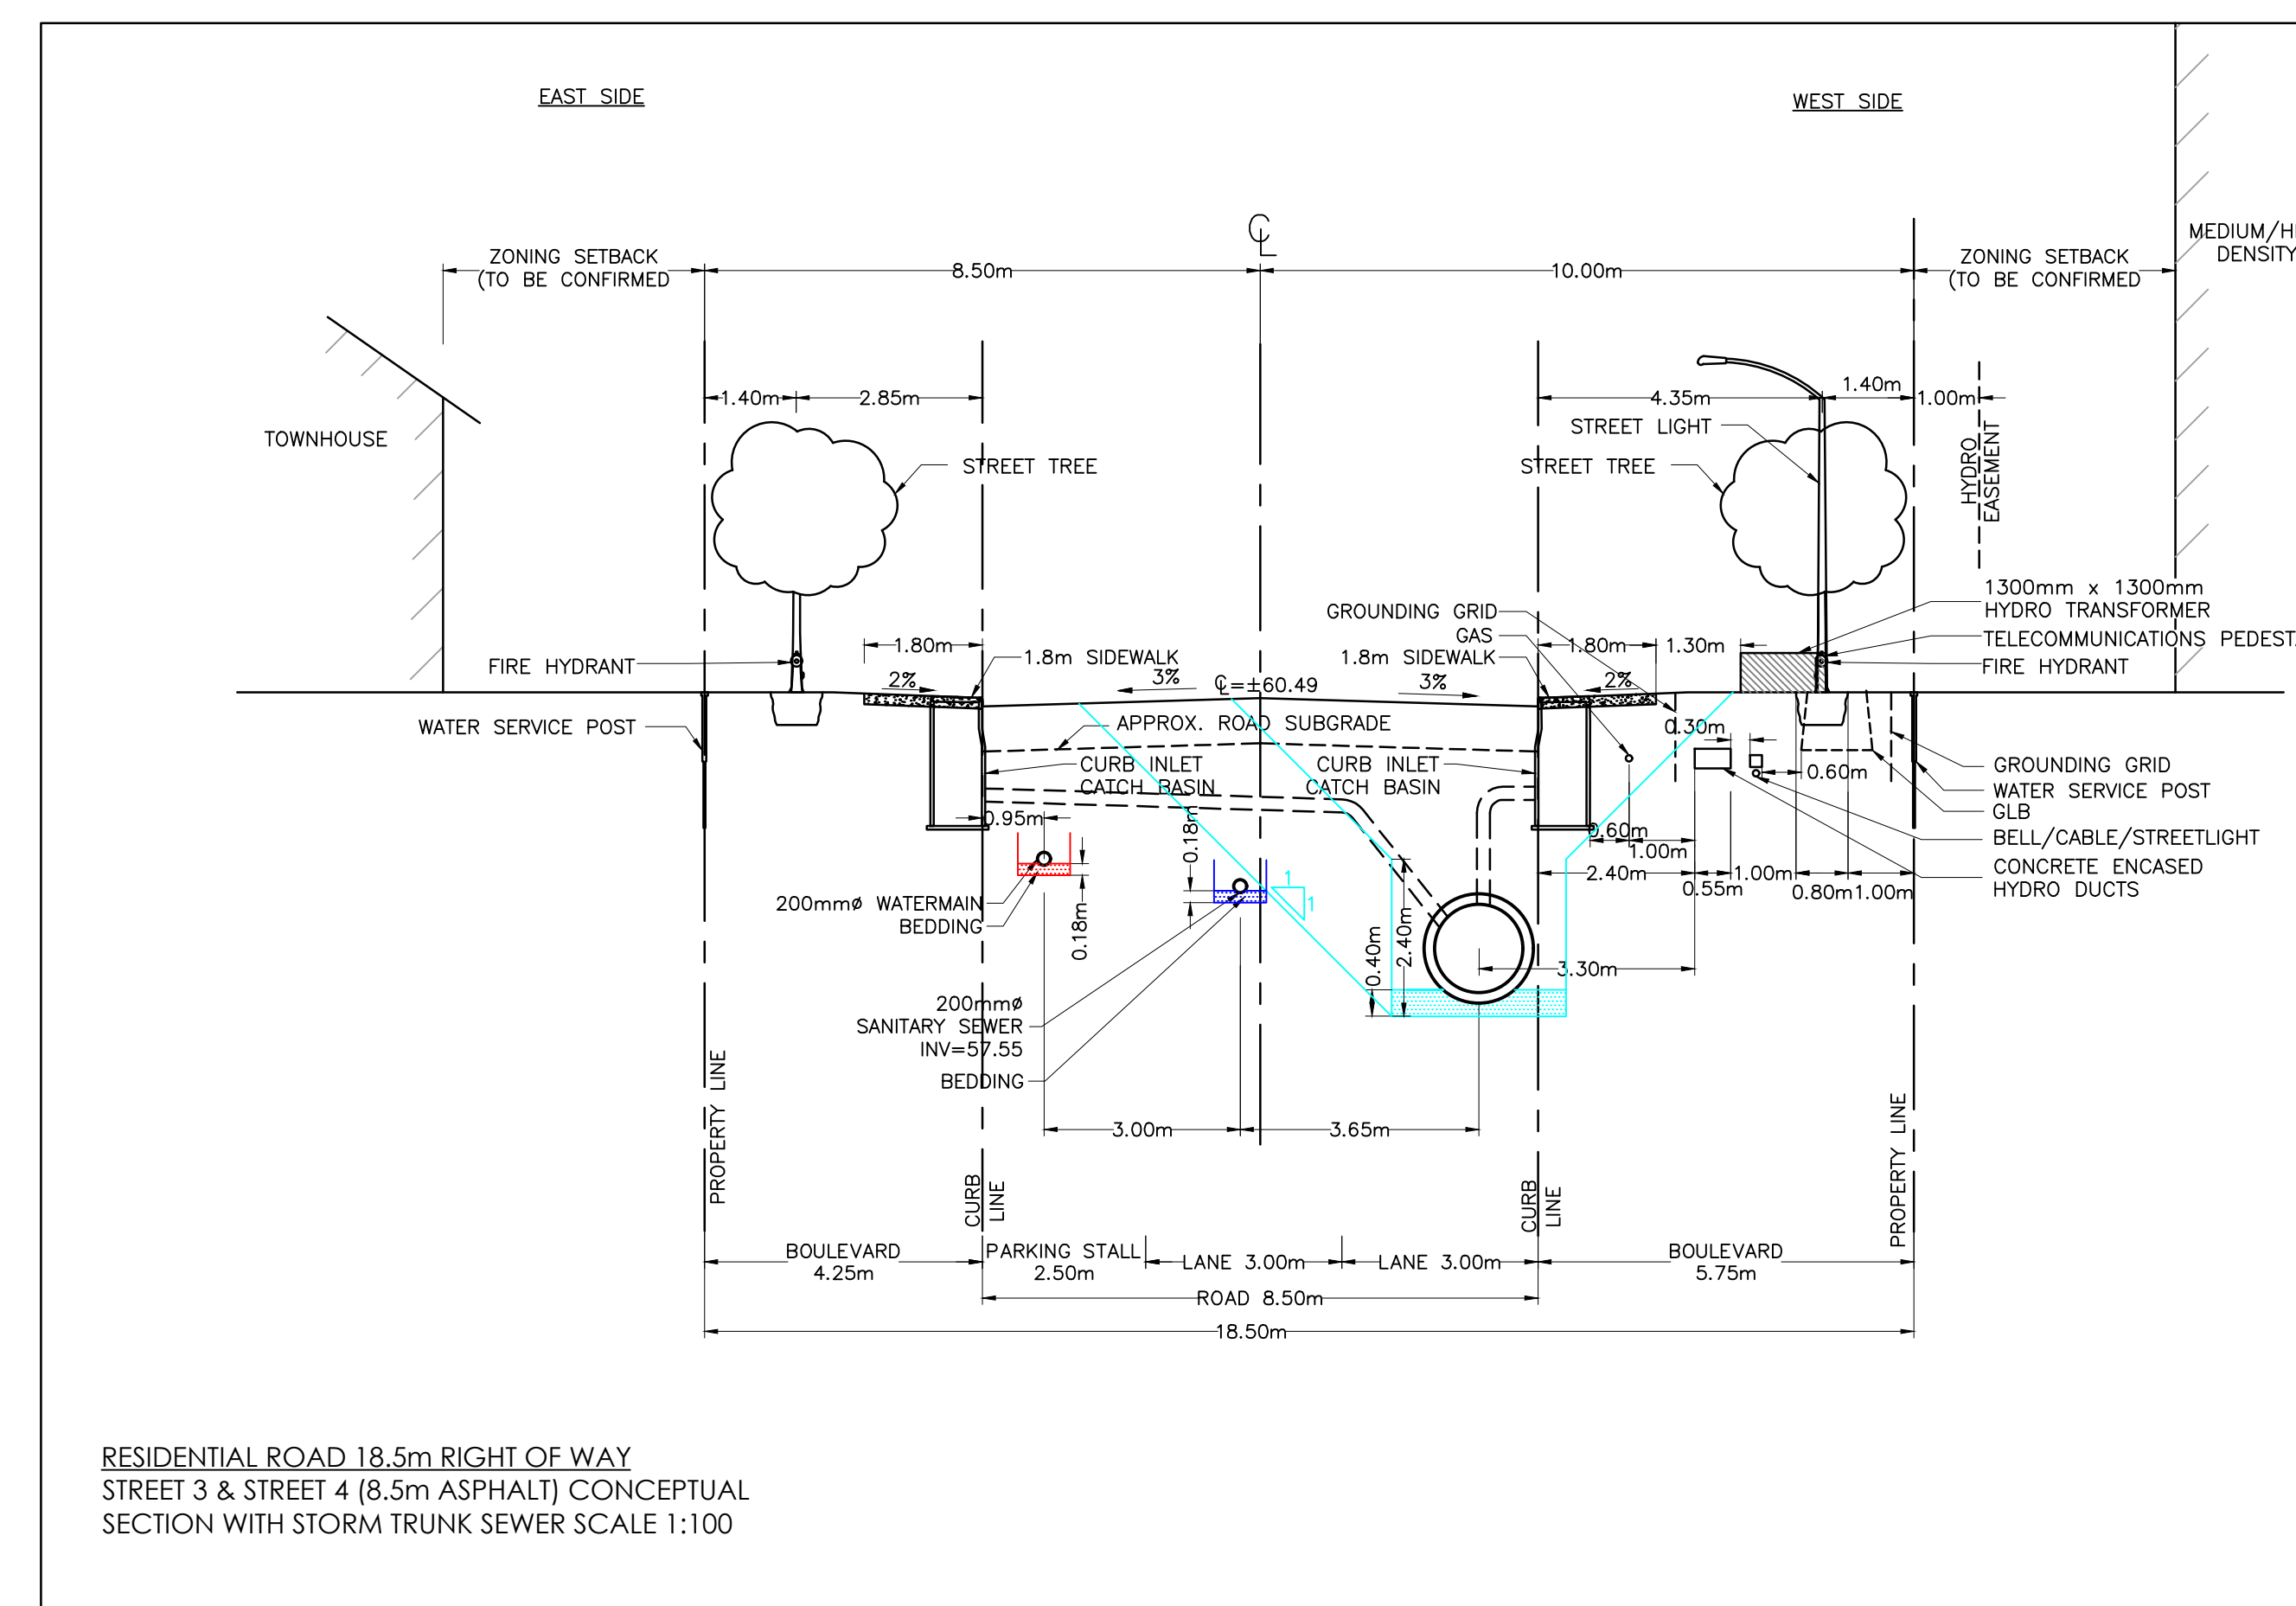


Legend

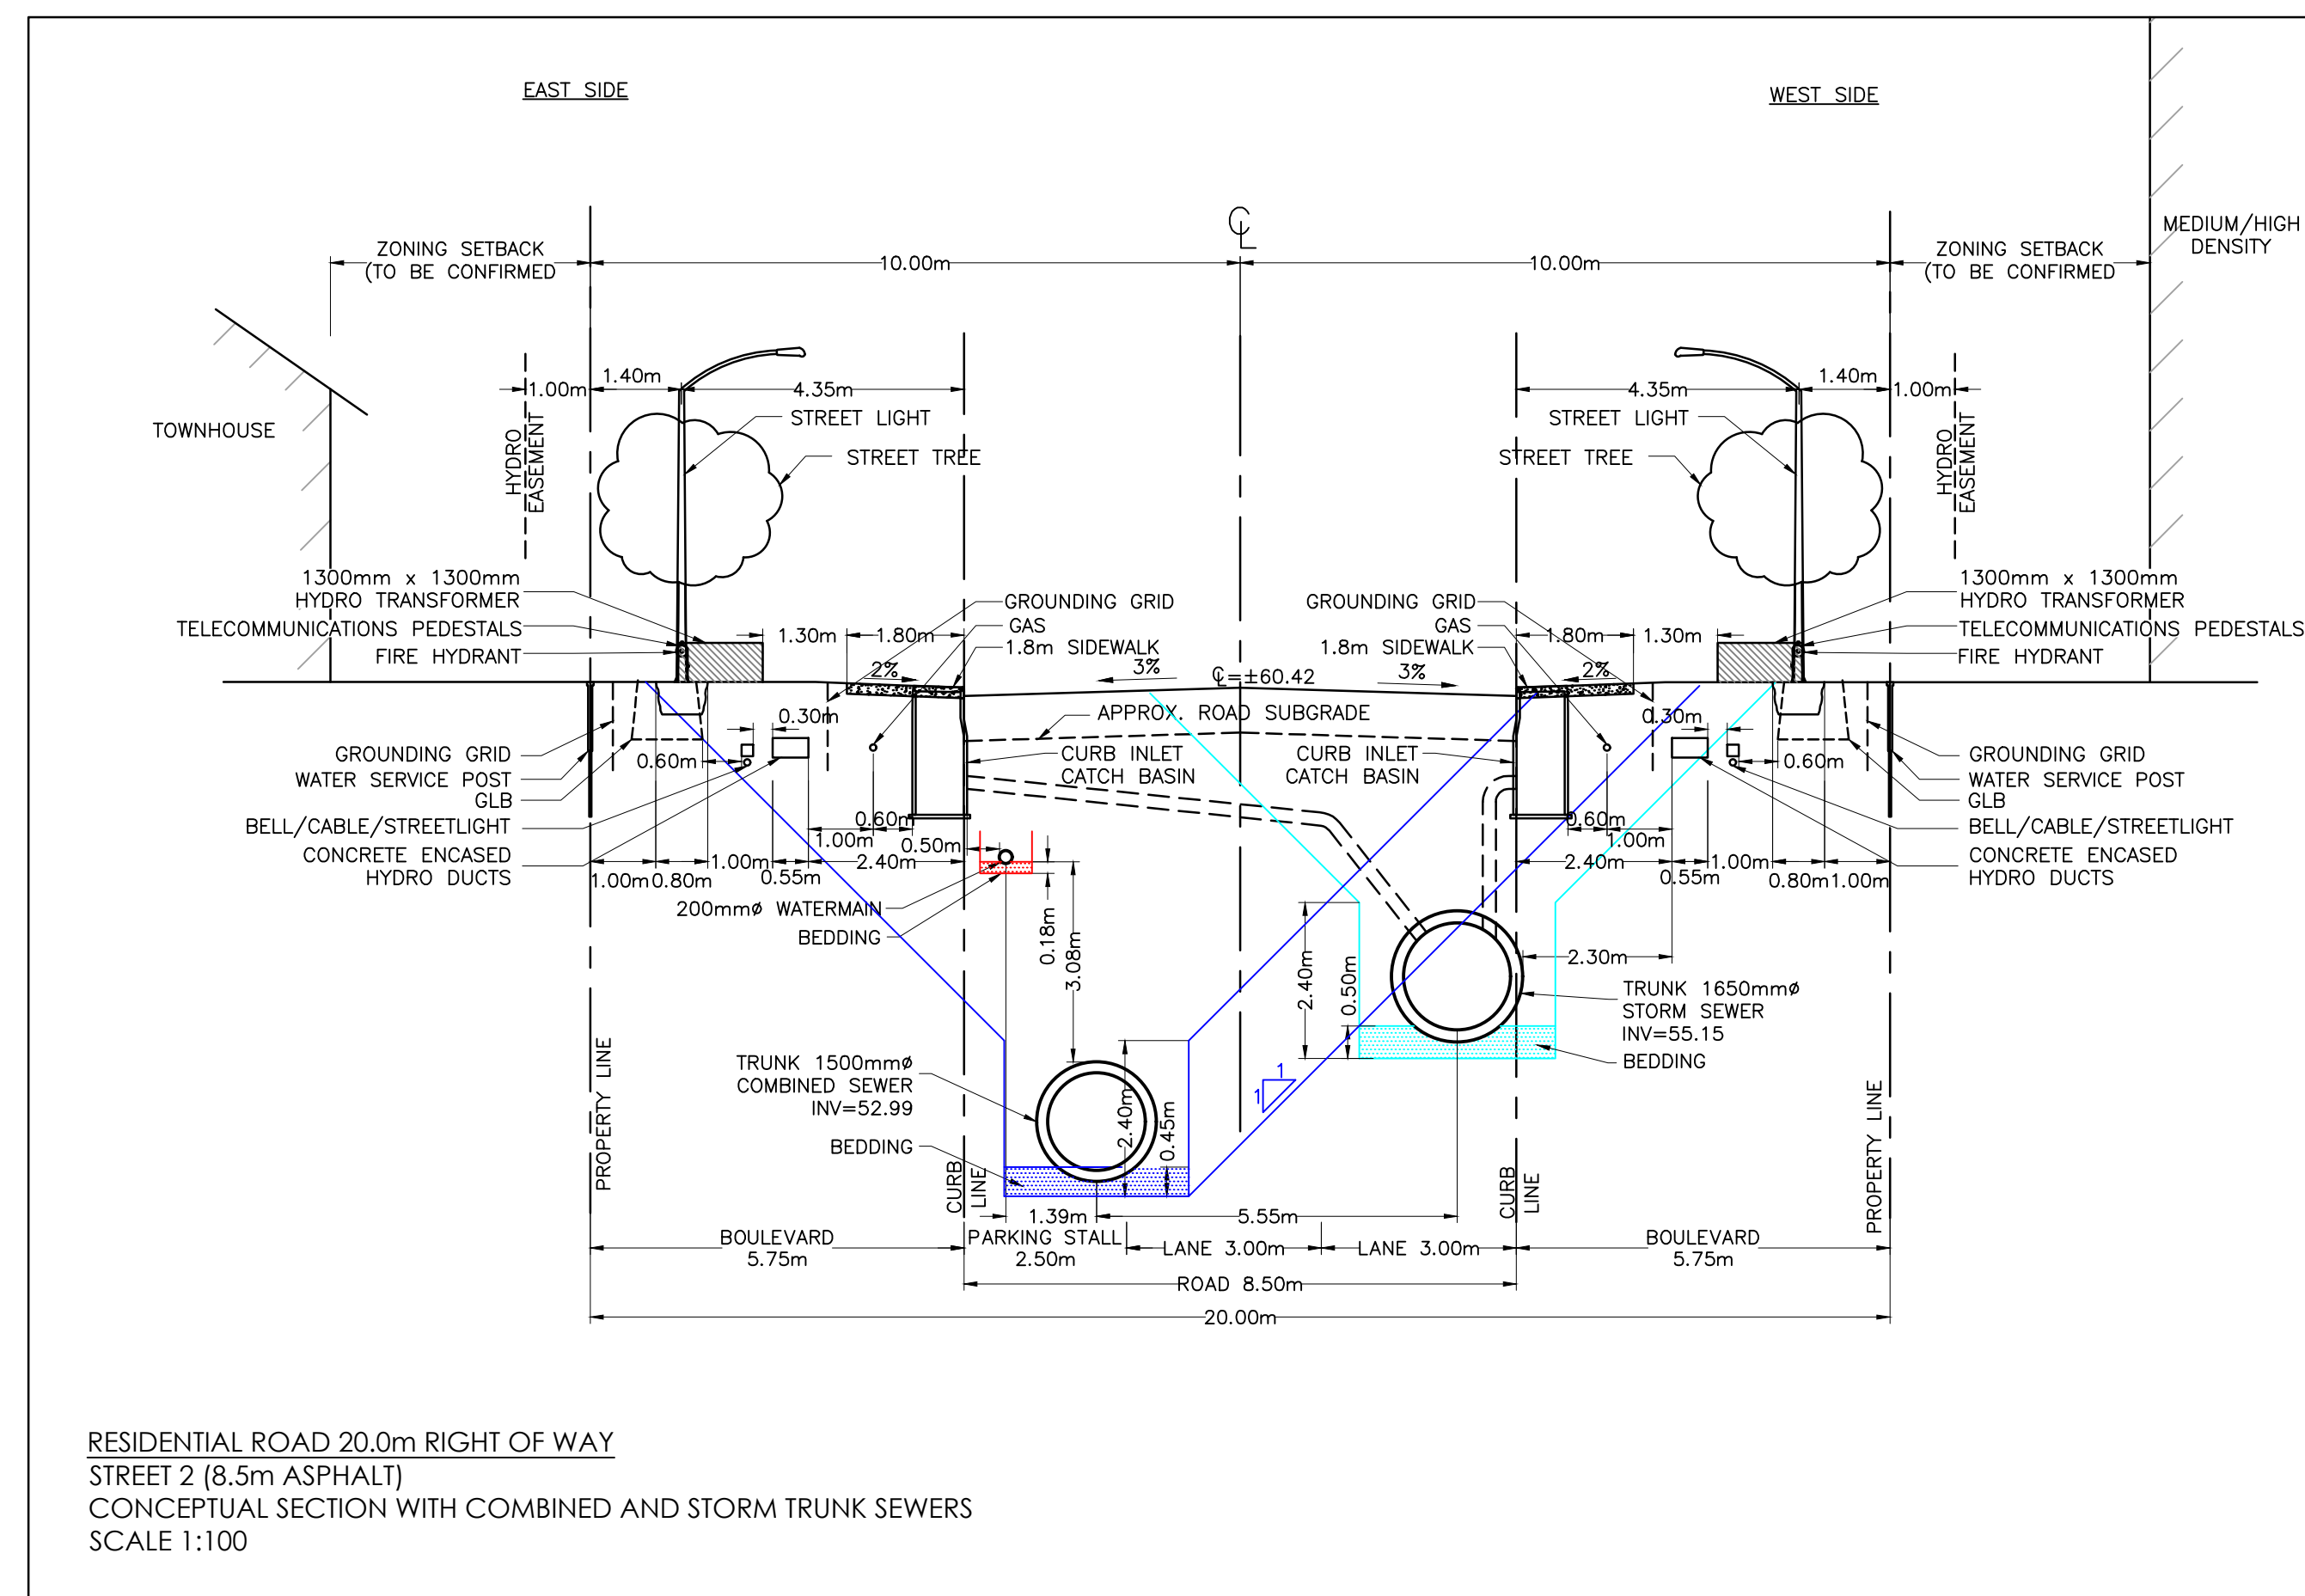

Revision	By	Appd.	YY.MM.DD
1	WAJ	AMP	21.05.28

File Name:	WAJ	AMP	WAJ	21.03.02
160401614-08	Dwn.	Chkd.	Dgn.	YY.MM.DD

Permit-Seal



Client/Project
OTTAWA COMMUNITY HOUSING CORPORATION
GLADSTONE VILLAGE
933 GLADSTONE AVENUE
OTTAWA, ON

Title
CONCEPTUAL DETAIL SHEET

Project No.	Scale	
160401614	AS SHOWN	
Drawing No.	Sheet	Revision