



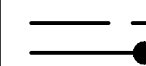


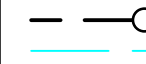






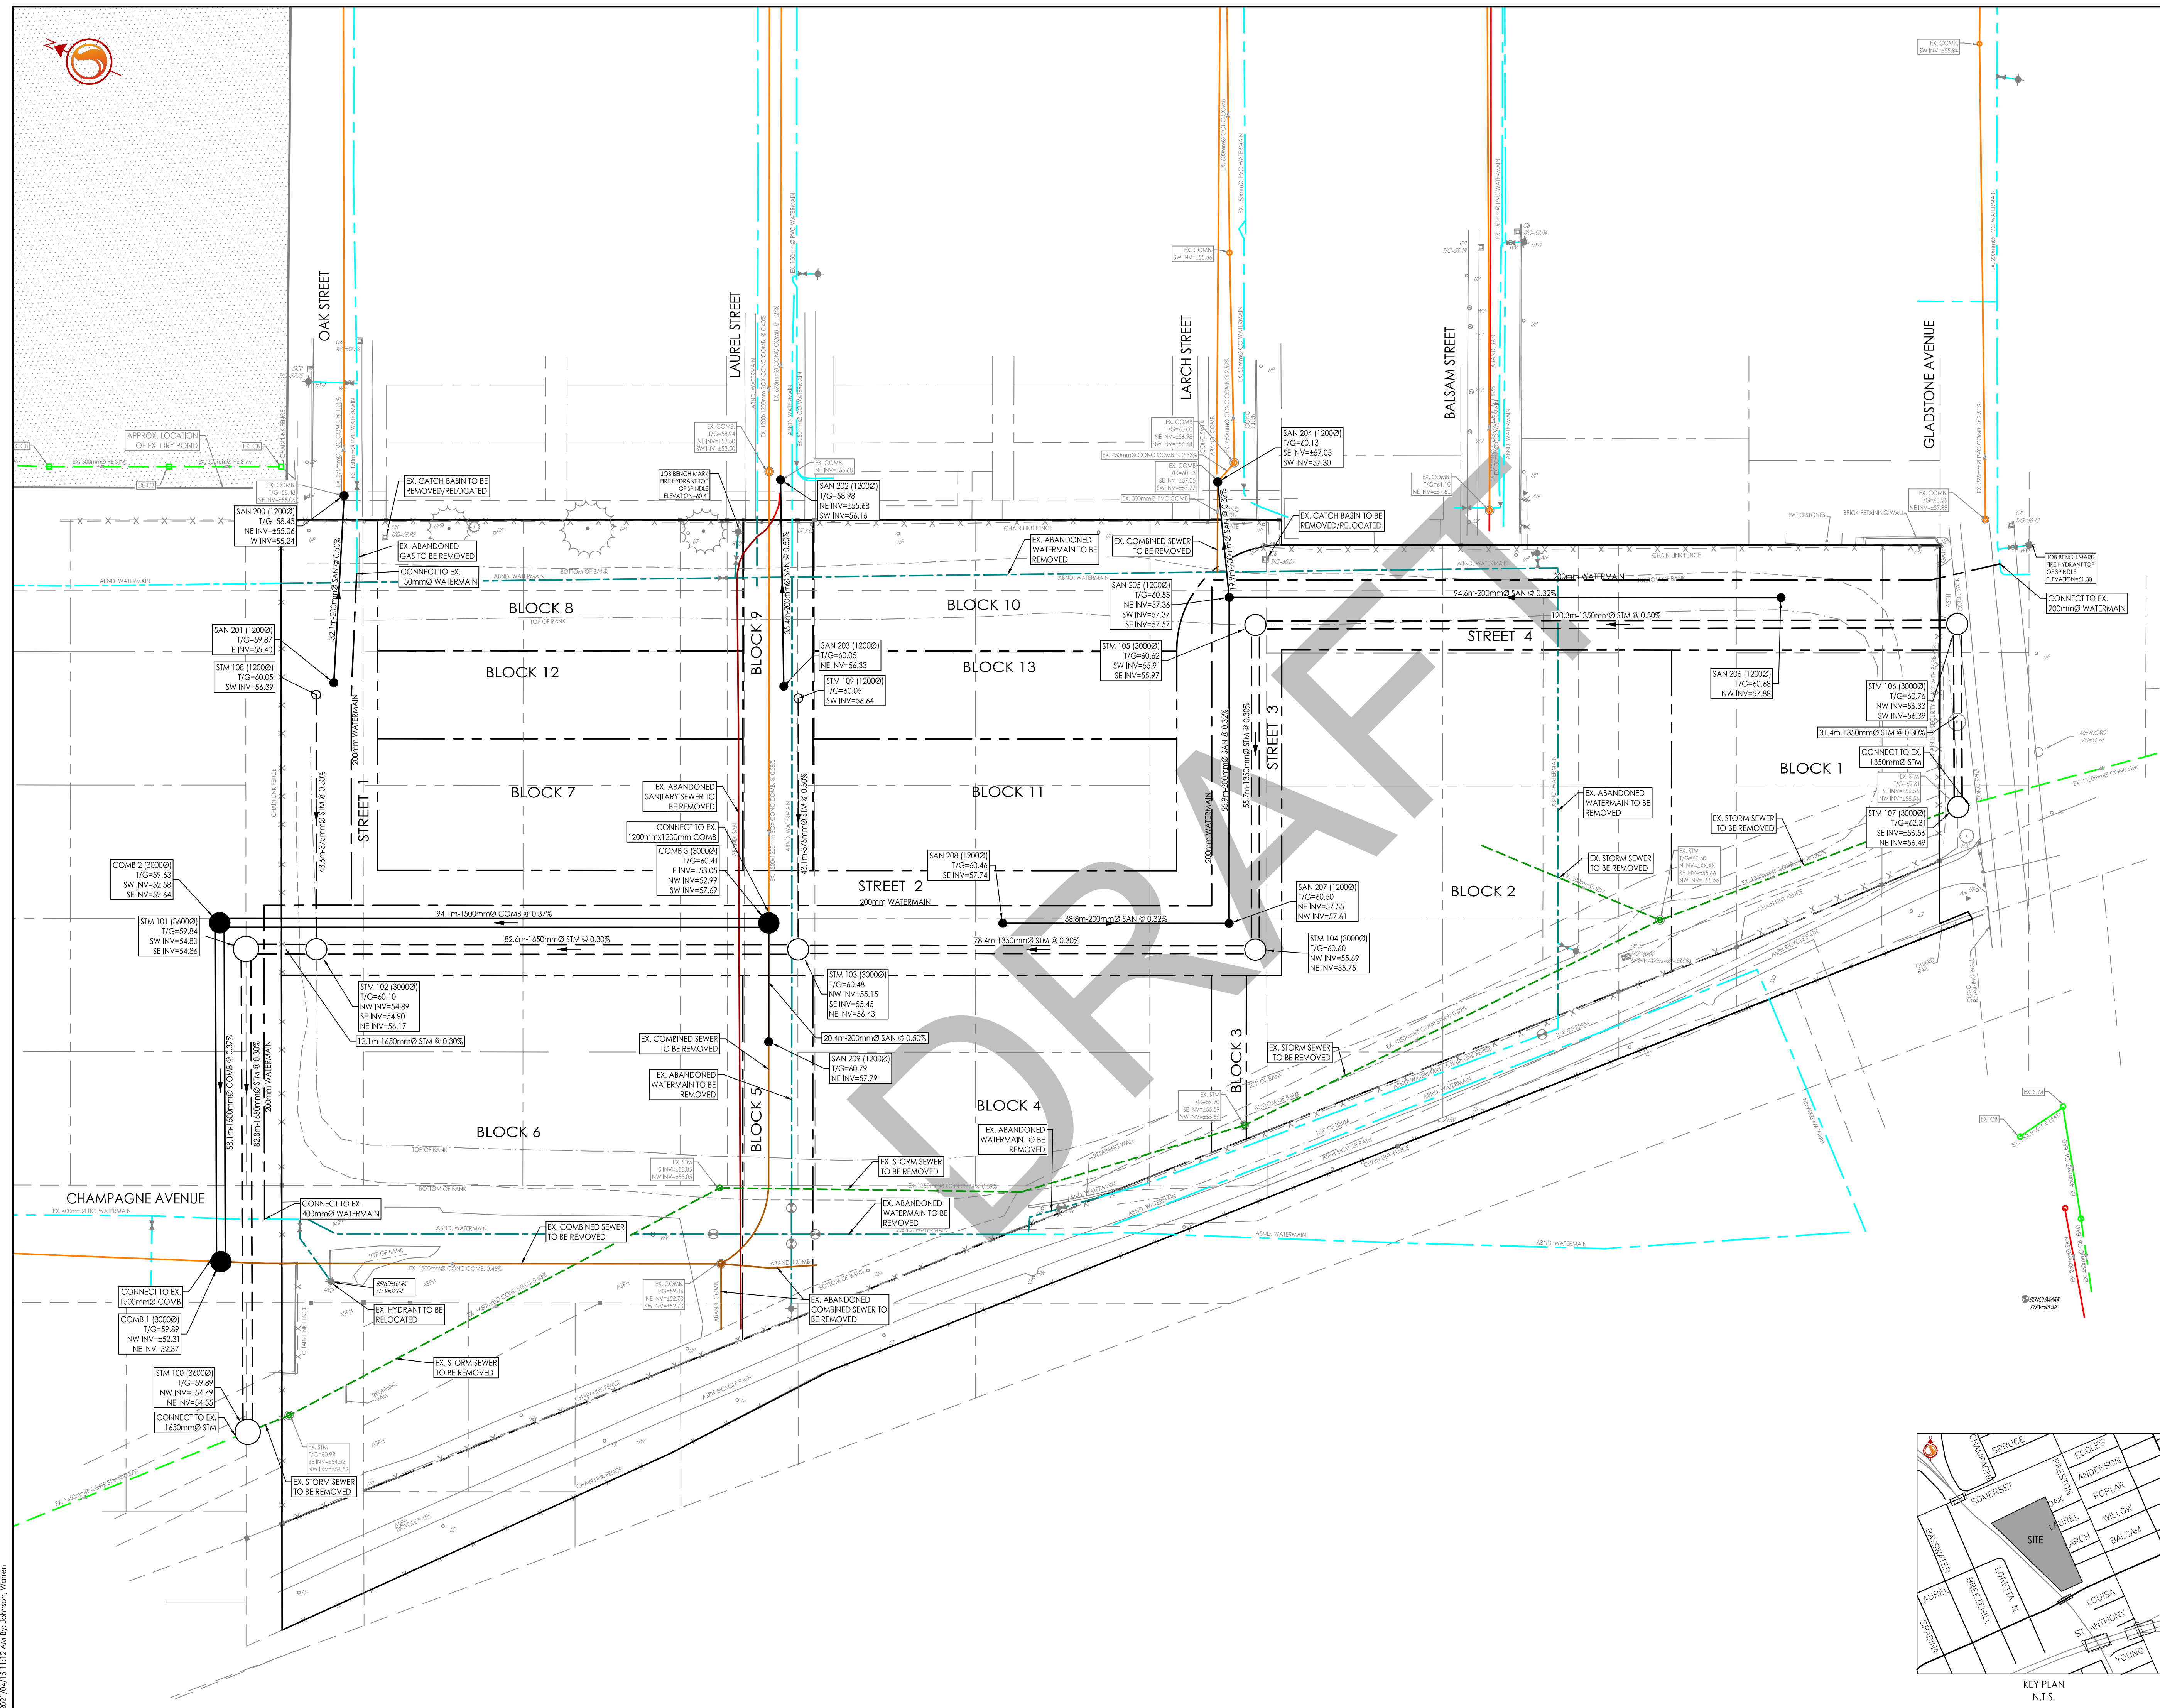


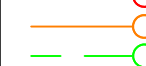Copyright Reserved

The Contractor shall verify and be responsible for all dimensions. DO NOT scale the drawing - any errors or omissions shall be reported to Stantec without delay.
The Copyrights to all designs and drawings are the property of Stantec. Reproduction or use for any purpose other than that authorized by Stantec is forbidden.

Legend

-  PROPOSED WATERMAIN
-  PROPOSED SANITARY SEWER
-  PROPOSED STORM SEWER
-  EXISTING WATERMAIN
-  EXISTING VALVE AND VALVE BOX
-  EXISTING VALVE CHAMBER
-  EXISTING FIRE HYDRANT
-  EXISTING SANITARY SEWER
-  EXISTING COMBINED SEWER
-  EXISTING STORM SEWER
-  EXISTING SANITARY SEWER TO BE REMOVED
-  EXISTING COMBINED SEWER TO BE REMOVED
-  EXISTING STORM SEWER TO BE REMOVED
-  EXISTING WATERMAIN TO BE REMOVED



Revision	By	Appd.	Date
1	WJL	AMP	21.04.15
Permit-Seal			
File Name:	160401614-DB	WJL	21.03.02
		Dwn.	Chkd.
		Dgn.	YY.MM.DD

Client/Project
OTTAWA COMMUNITY HOUSING CORPORATION
GLADSTONE VILLAGE
933 GLADSTONE AVENUE
OTTAWA, ON

Title
FIGURE 2
OVERALL SERVICING AND REMOVALS PLAN

Project No. 160401614
Scale 1:500
Drawing No. Sheet Revision

