

Responsibility / Copyright Reserved


The location of under/overground utilities and structures are not necessarily shown on the contract drawings, and/or where shown. The accuracy of the position of such utilities and structures is not guaranteed. The Contractor shall verify and be responsible to determine the exact location of all such utilities and structures and assumes all liability for any damage to them.

The Copyrights to all designs and drawings are the property of ARK Engineering and Development. Reproduction or use for any purpose other than that authorized by ARK Engineering and Development is forbidden.

Legend

Blank legend area for symbols and descriptions.


Key Plan

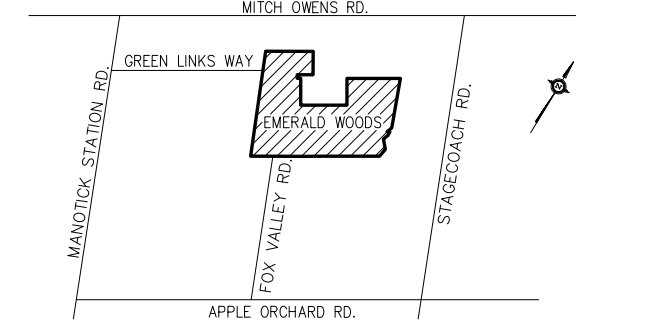

Revision

0.	SUBMITTED FOR APPROVAL	JAN 21/22

Seal

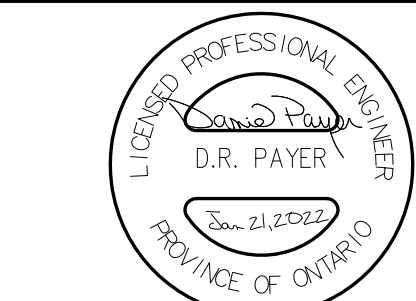


Client / Project

9287043 CANADA CORPORATION
EMERALD SUBDIVISION

Drawing Name

STREET #1
STA 0+000 TO STA 0+300

Scale

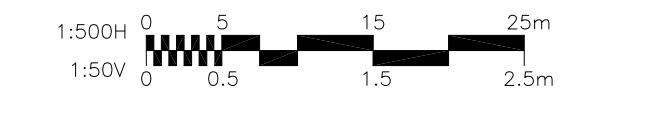

Revision


REV-0

Sheet


7 of 15

Drawing No.

PP-1

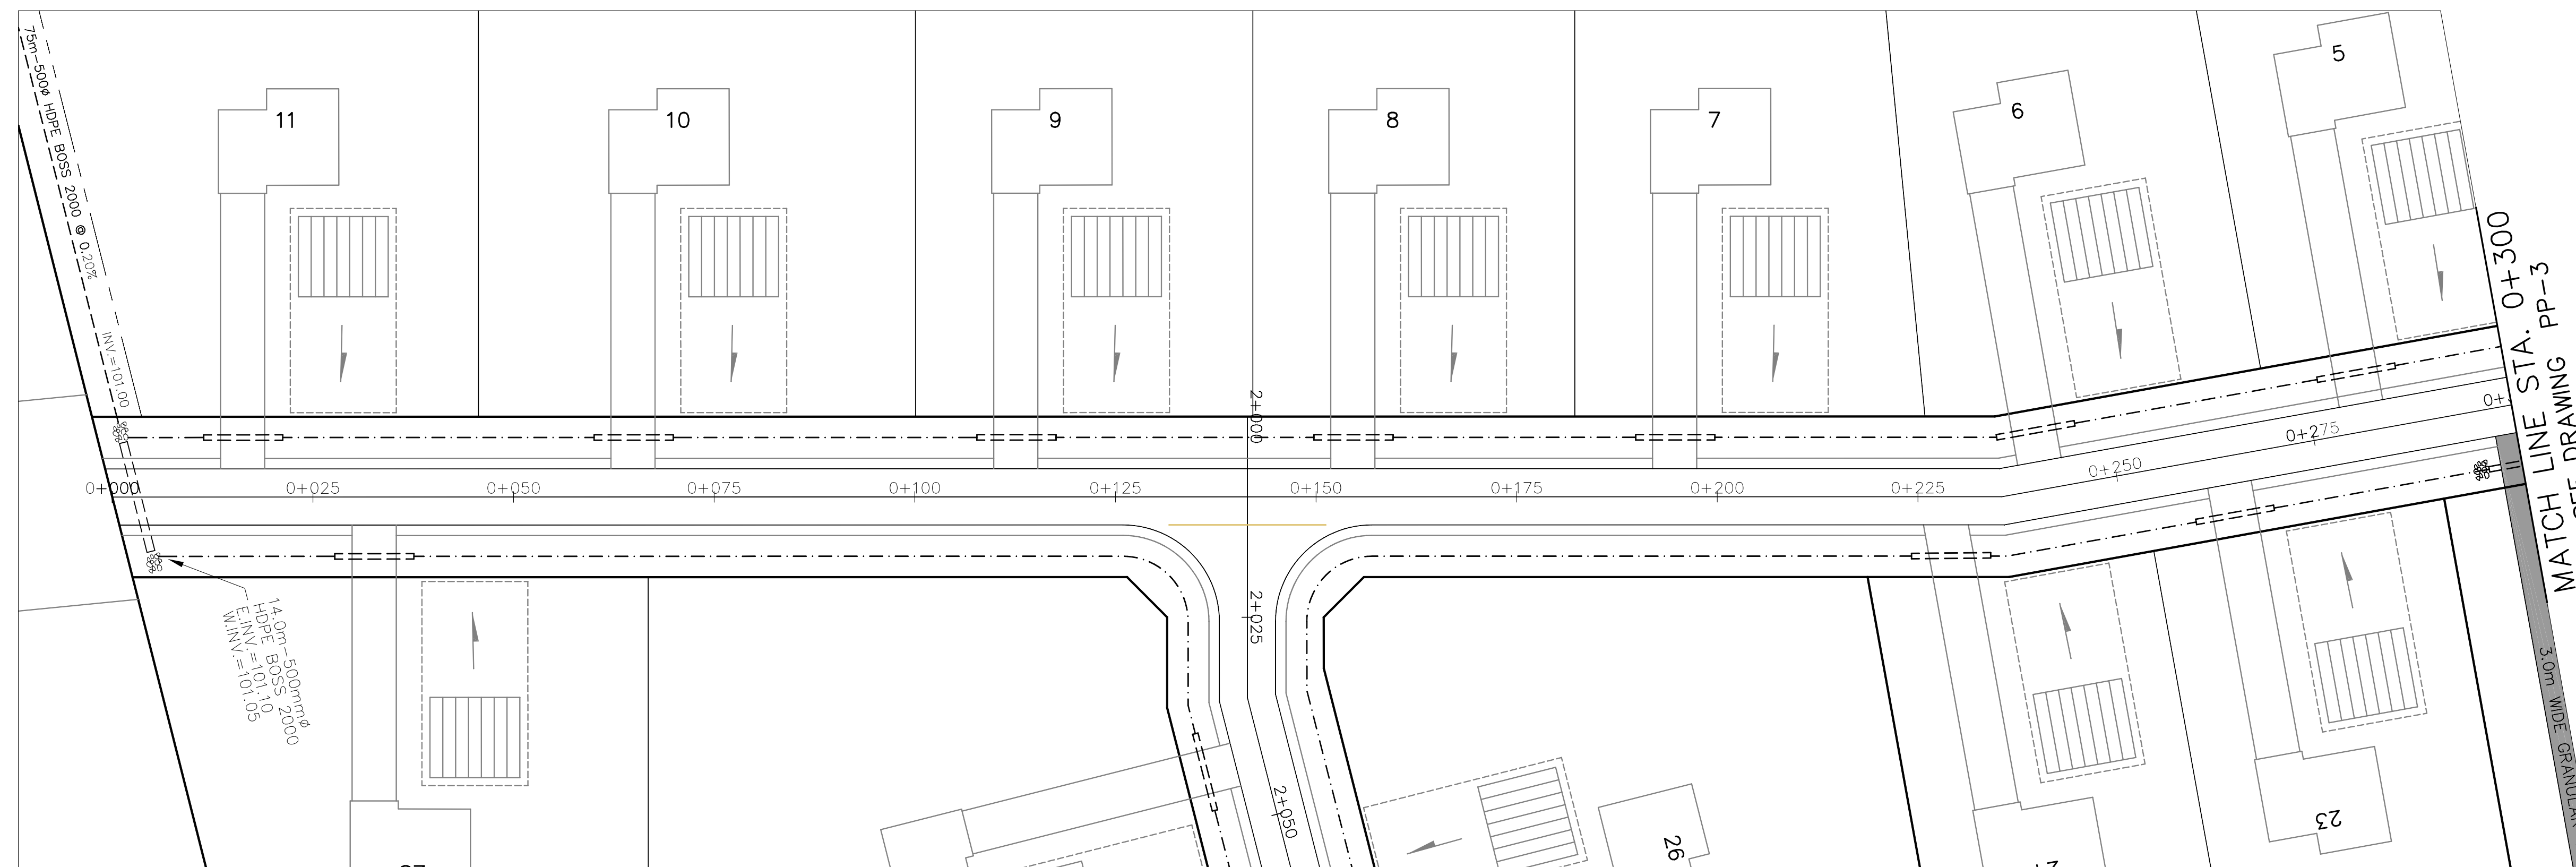

SEE DRAWING PP-4

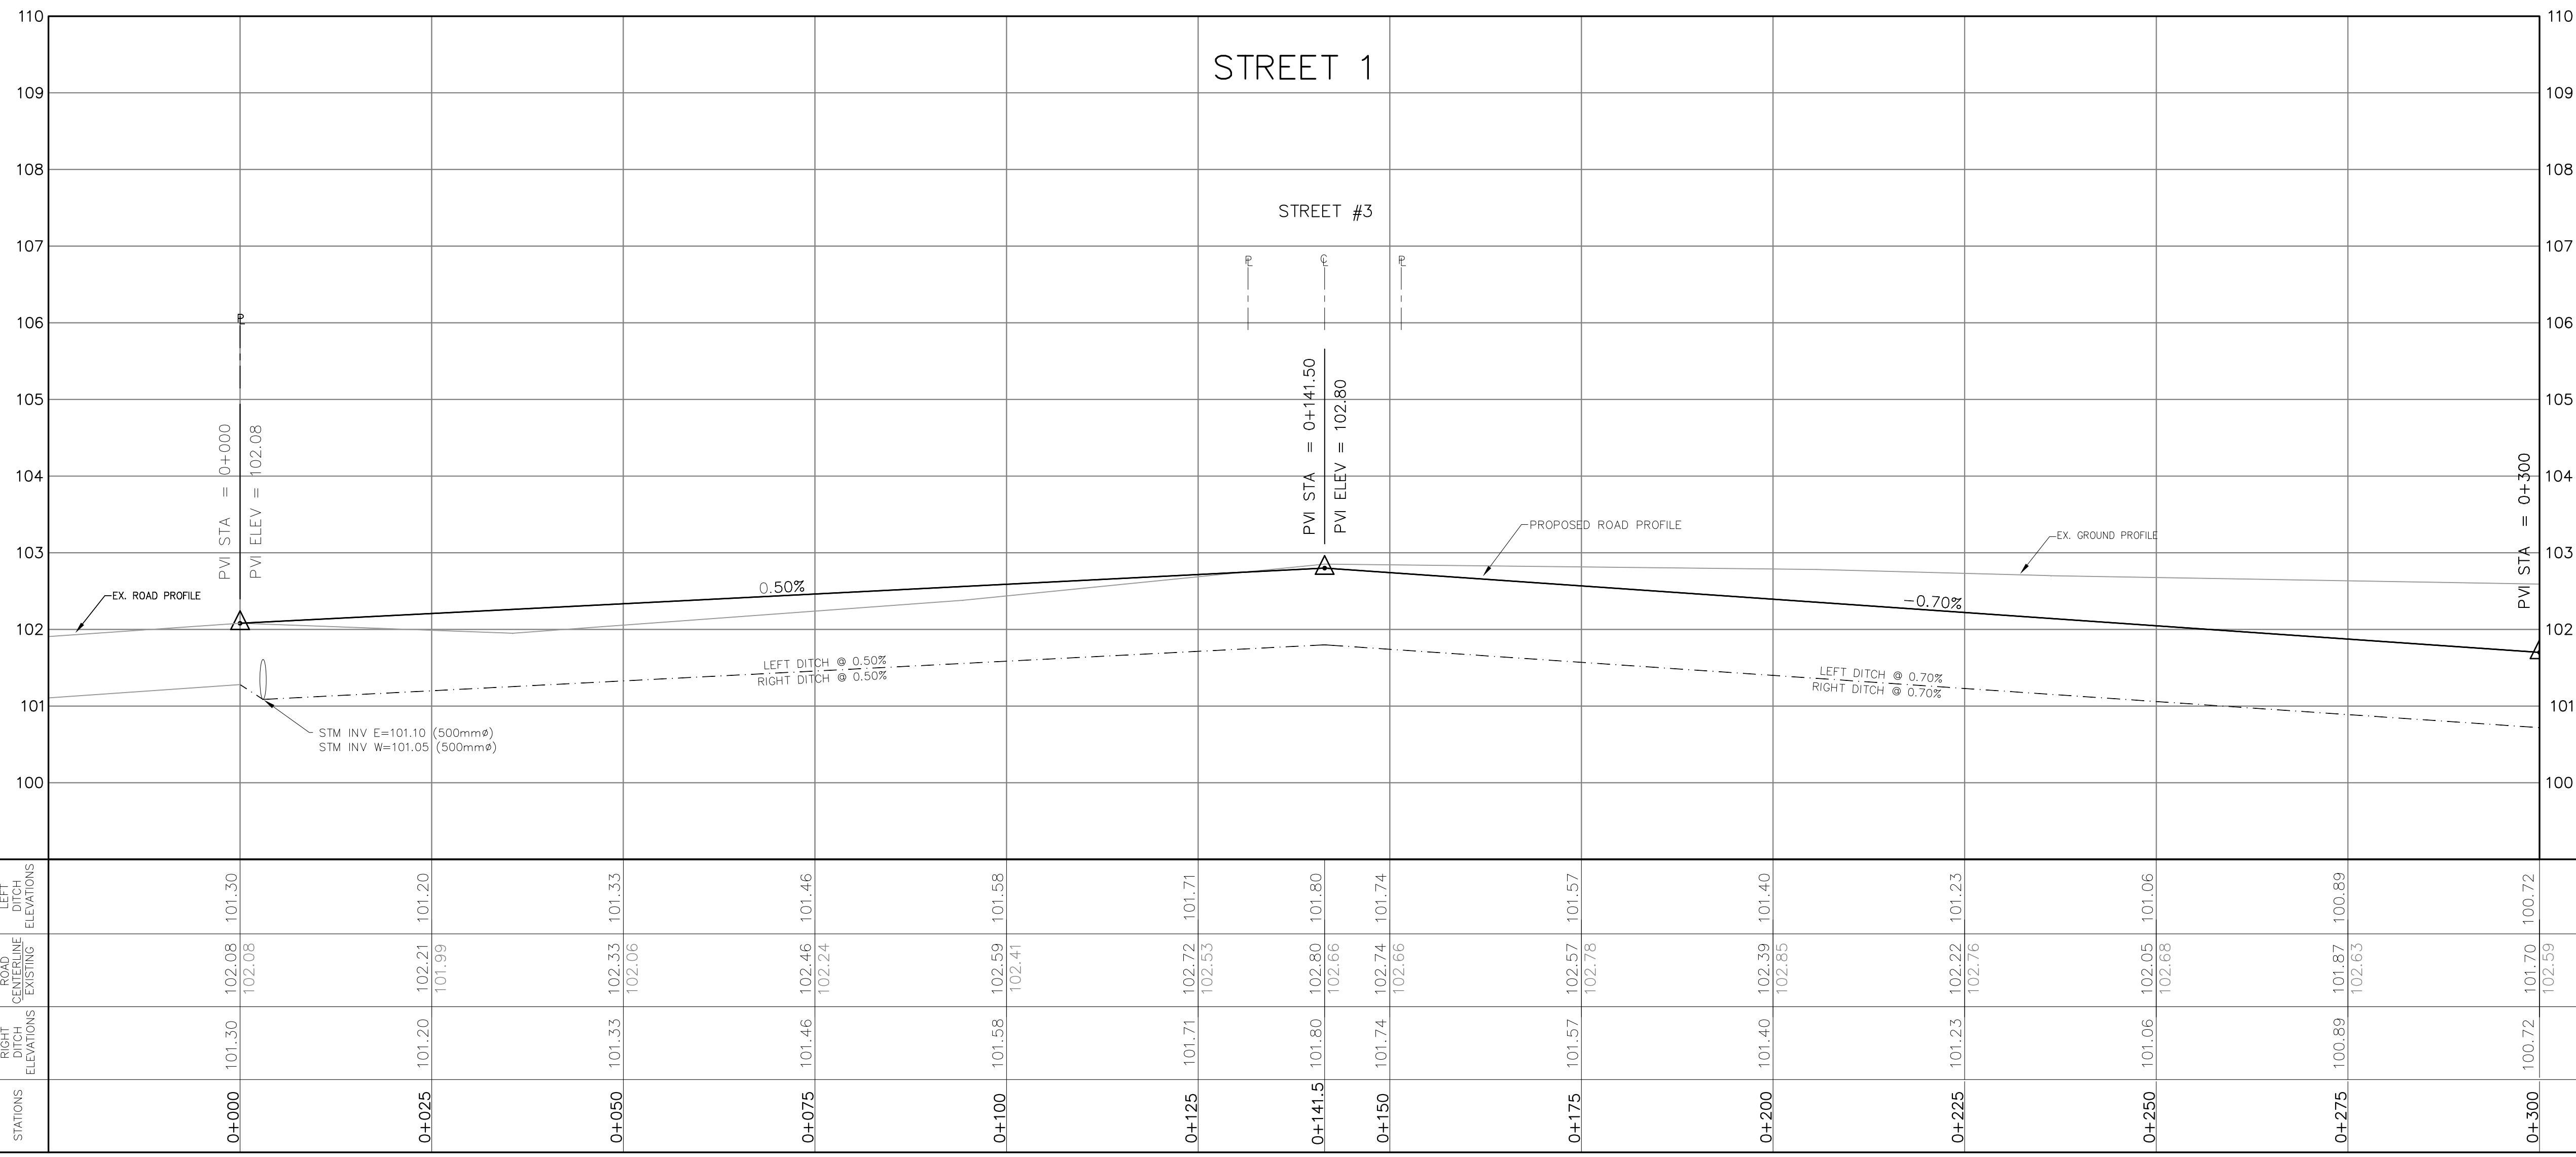

STREET 1

STREET #3

PVI STA = 0+000
PVI ELEV = 102.08

PVI STA = 0+141.50
PVI ELEV = 102.80

PVI STA = 0+300

14.0m - 500mm ϕ
HOPE BGS 2000
E.N.V. = 101.10
W.N.V. = 101.05

LEFT DITCH @ 0.50%
RIGHT DITCH @ 0.50%

LEFT DITCH @ 0.70%
RIGHT DITCH @ 0.70%

