


Legend

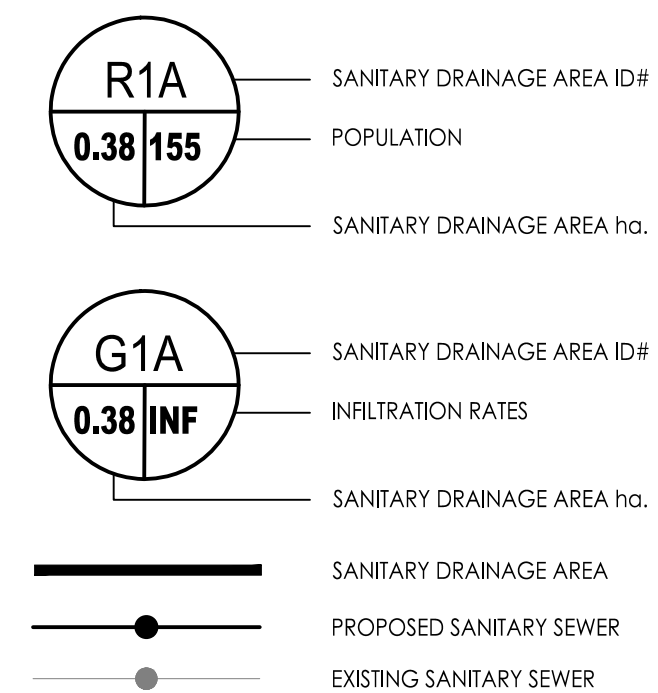

Notes

Revision	By	Appd.	YY.MM.DD
0	MJS	SG	21.07.23


File Name: 160401657.DB
Dwn. Chkd. Dagn. YY.MM.DD

Permit-Seal

Client/Project
Mattamy Homes
HMB PHASE 8
OTTAWA, ON

Title
SANITARY DRAINAGE AREA

Project No. 160401657
Drawing No. SA-1
Scale 1:500
Sheet 5 of 5
Revision 0

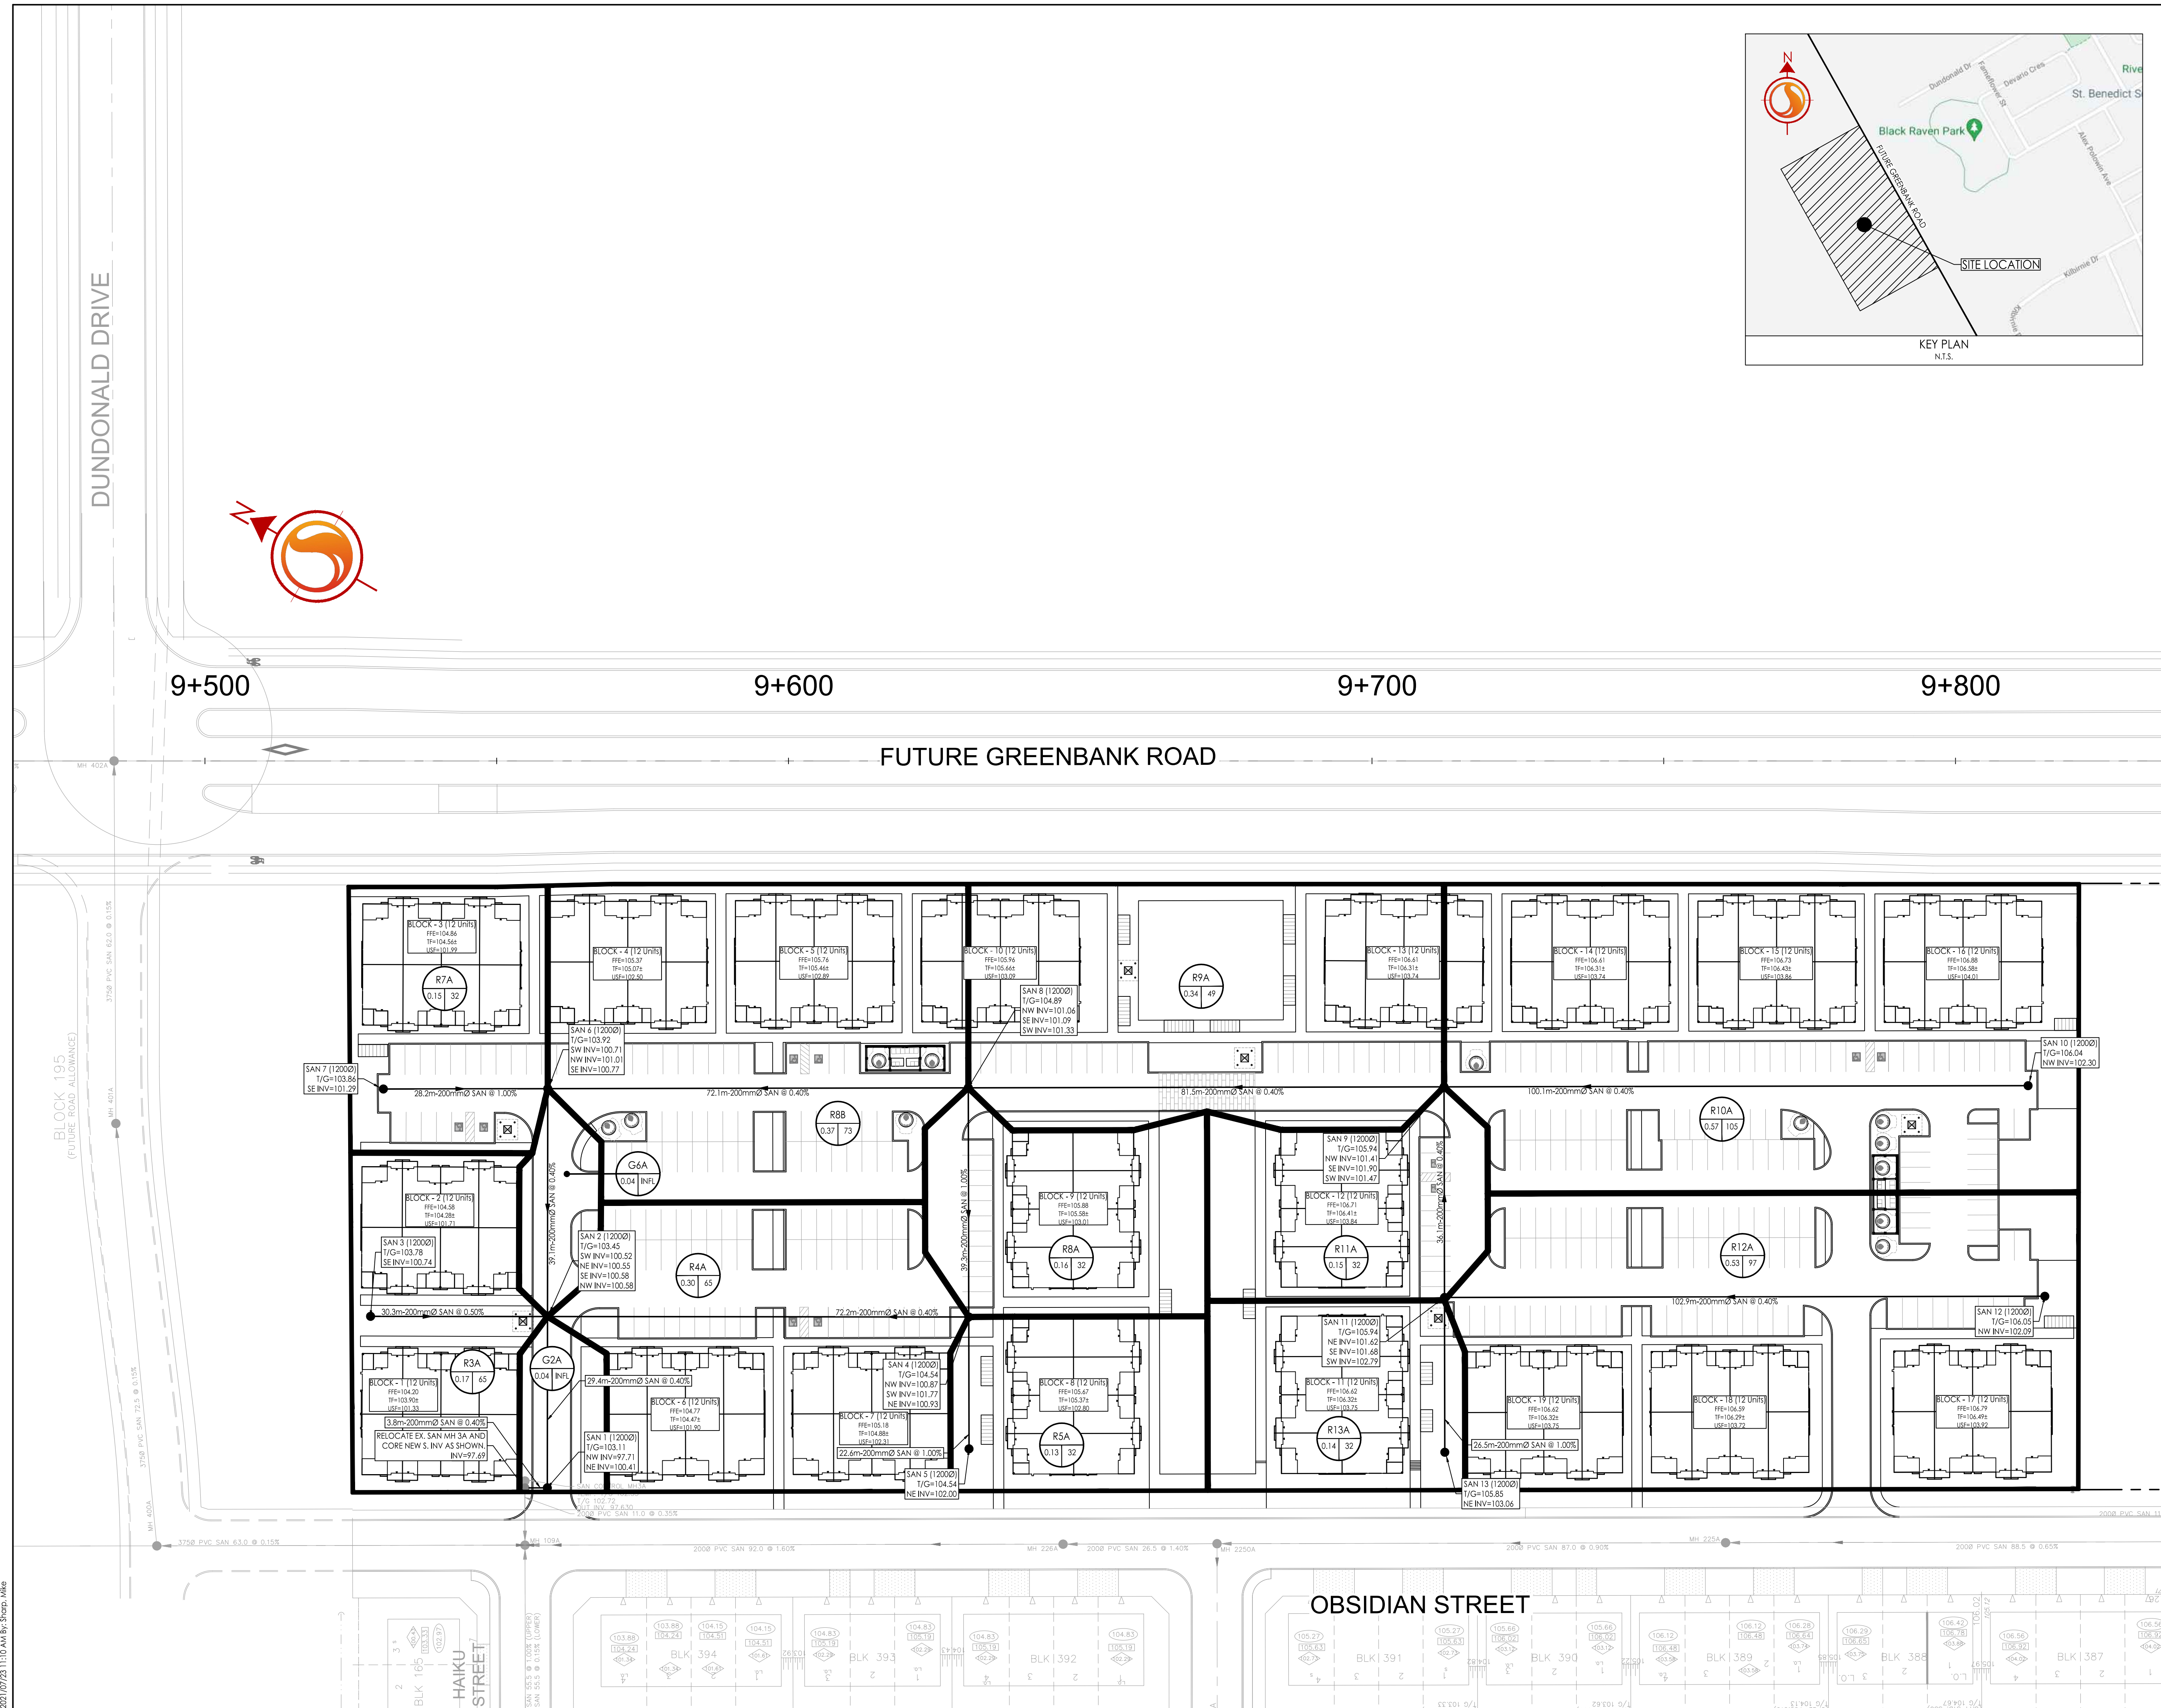

V:\1\160401657\160401657.dwg
 2021/07/23 11:03 AM by: [redacted]
 ORIGINAL SHEET - ARCH D