

Copyright Reserved

The Contractor shall verify and be responsible for all dimensions. DO NOT scale the drawing - any errors or omissions shall be reported to Stantec without delay.  
The Copyrights to all designs and drawings are the property of Stantec. Reproduction or use for any purpose other than that authorized by Stantec is forbidden.

Legend

- PROPOSED WATERMAIN
- PROPOSED VALVE AND VALVE BOX
- PROPOSED VALVE CHAMBER
- PROPOSED REDUCER
- PROPOSED FIRE HYDRANT
- PROPOSED SANITARY SEWER
- PROPOSED STORM SEWER
- PROPOSED STORM SEWER c/w ETOBICOKE EX-FILTRATION SYSTEM
- PROPOSED CATCHBASIN
- EX/FUT. WATERMAIN
- EXISTING/FUTURE VALVE AND VALVE BOX
- EXISTING/FUTURE VALVE CHAMBER
- EXISTING/FUTURE REDUCER
- EXISTING/FUTURE FIRE HYDRANT
- EXISTING/FUTURE SANITARY SEWER
- EXISTING/FUTURE STORM SEWER
- EXISTING/FUTURE CATCHBASIN MANHOLE
- EXISTING/FUTURE CATCHBASIN
- PROPOSED DEPRESSED CURB LOCATIONS
- PROPOSED BARRIER CURB
- THERMAL INSULATION ON STORM SEWER WHERE COVER IS LESS THAN 1.5m. THERMAL INSULATION ON WATERMAIN WHERE COVER IS LESS THAN 2.4m AS PER W22.
- NUMBER OF WATER METERS
- NUMBER OF REMOTE WATER METER
- PROPOSED COMMUNITY MAILBOX LOCATIONS
- PROPOSED 2H-RATED FIRE WALL LOCATION
- BACK TO BACK TERRACE HOME SERVICES
- 200mm STORM SERVICE PVC SDR 28 @ 1% MIN
- 150mm SANITARY SERVICE PVC SDR 28 @ 1% MIN
- 19mm PE TUBING WATER SERVICE c/w CURB STOP AND SERVICE POST

Notes



Revision	By	Appd.	YY.MM.DD
0	MJS	SG	21.07.23

File Name:	MJS	SG	MJS	21.06.23
160401657.DB				

Client/Project	Mattamy Homes
HMB PHASE 8	
OTTAWA, ON	

Title	SITE SERVICING PLAN
-------	---------------------

Project No.	Scale	
160401657	1:500	
Drawing No.	Sheet	Revision
SSP-1	2 of 5	0

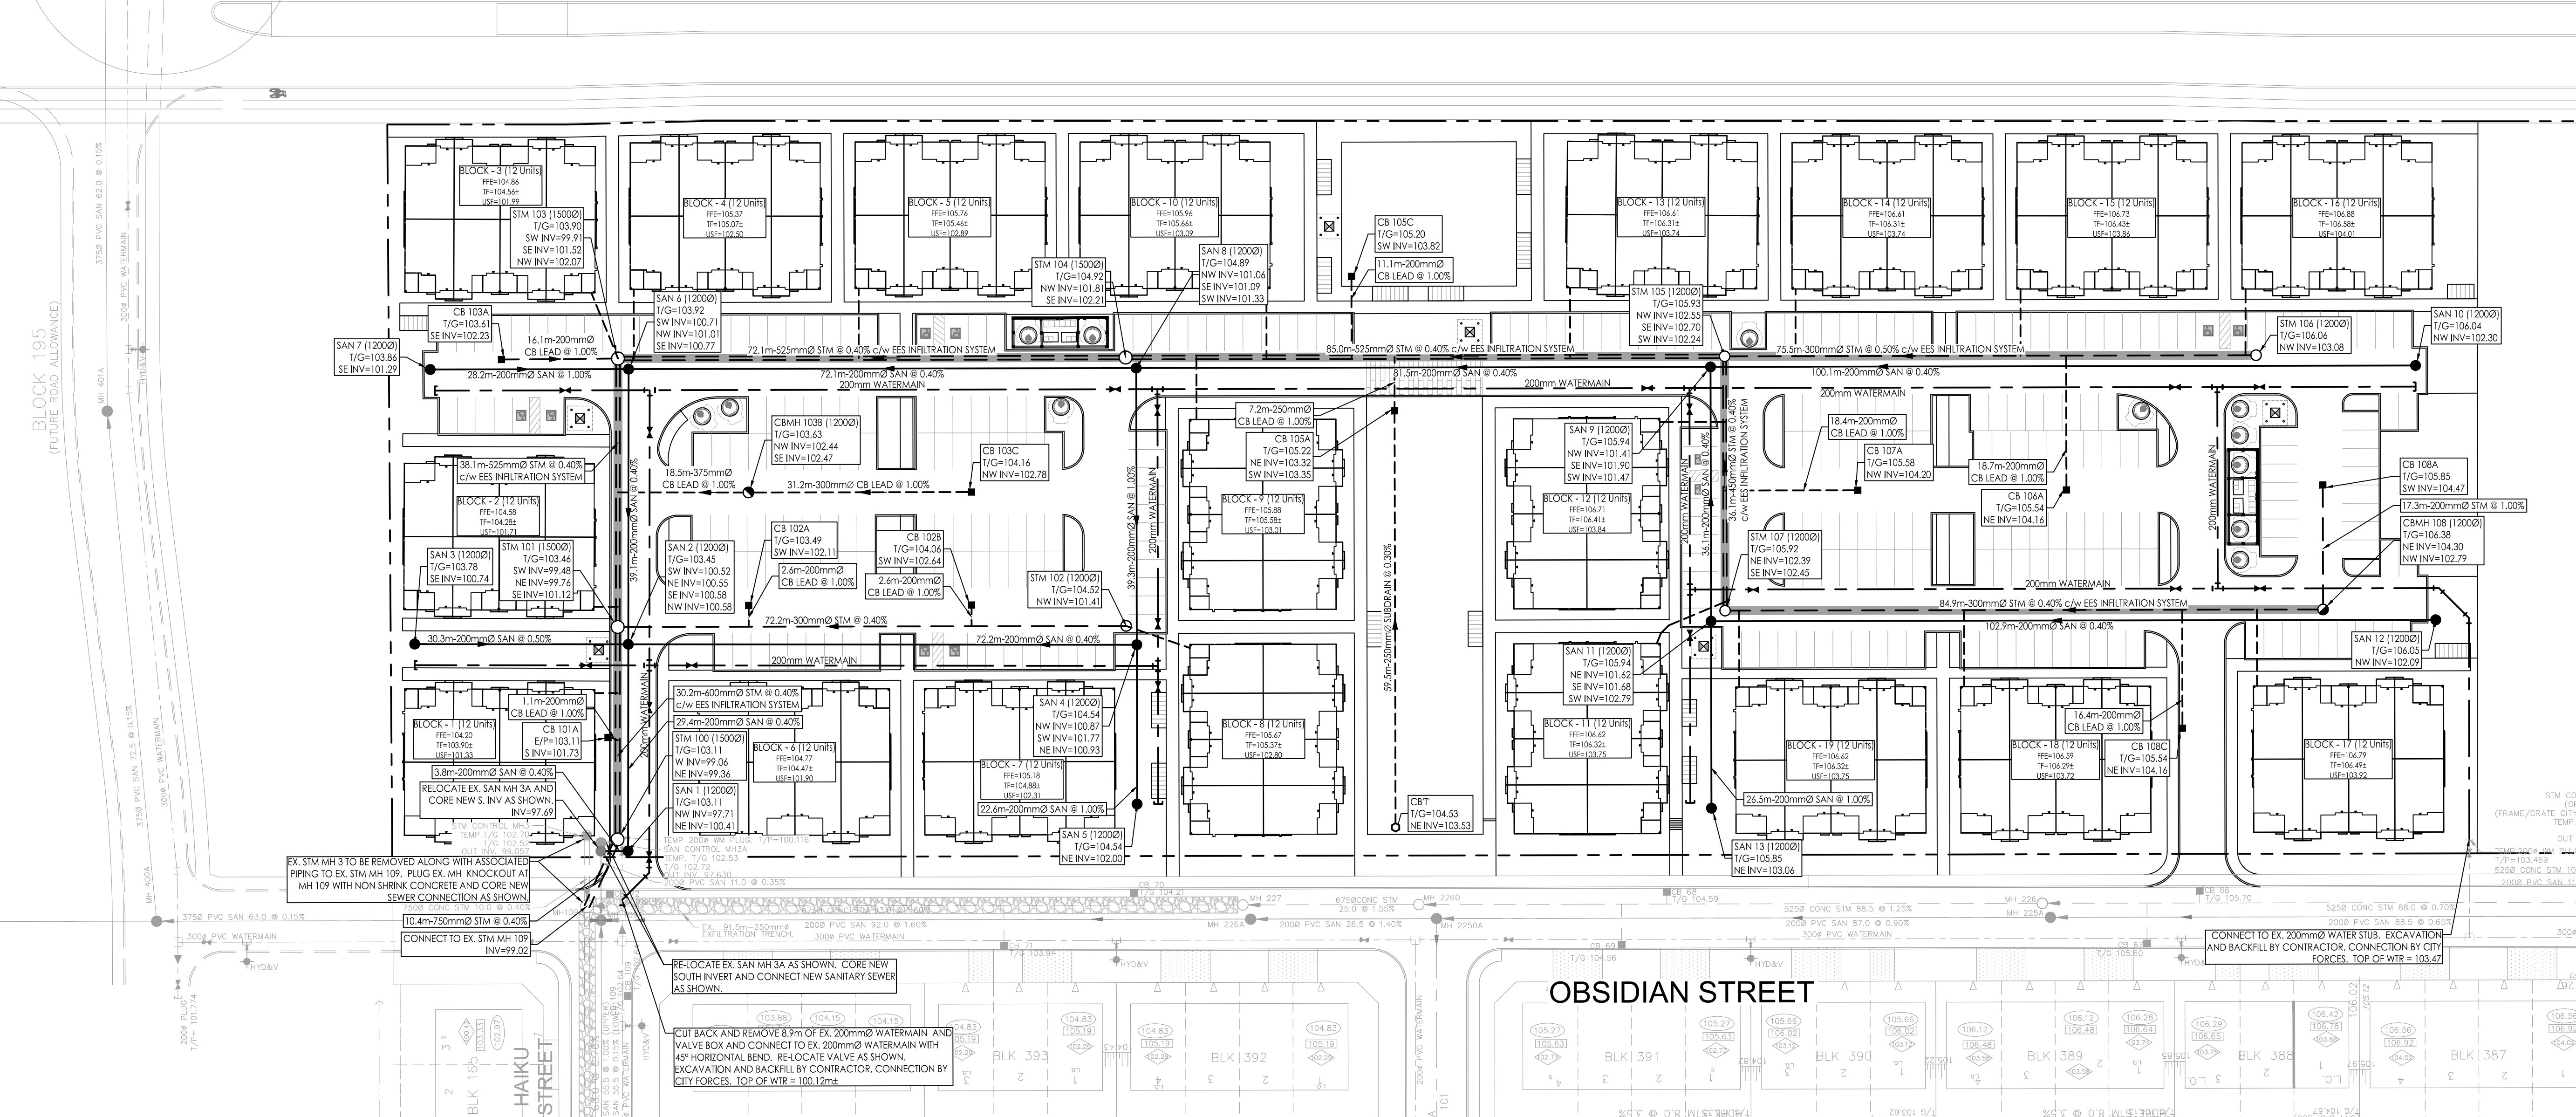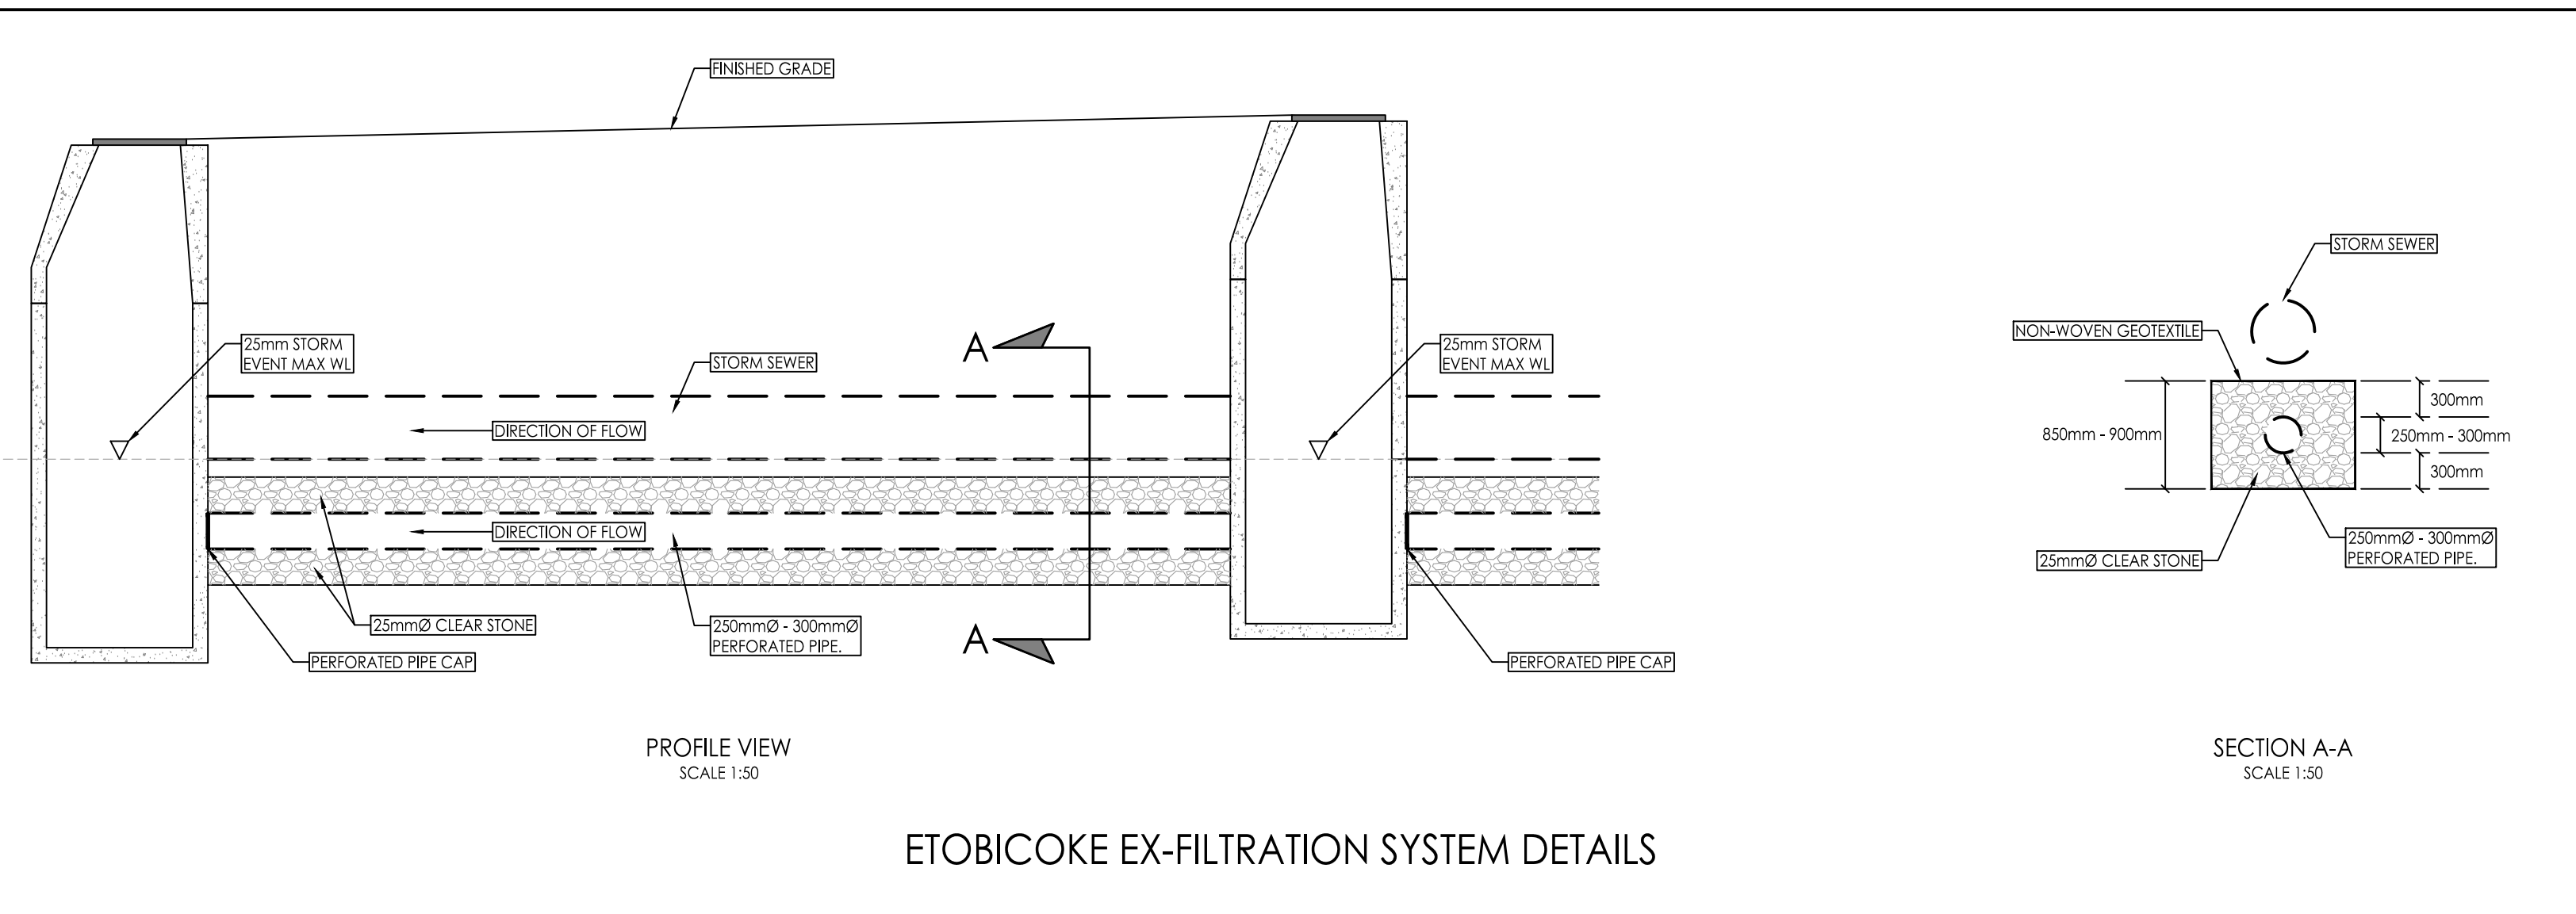

1:500 (1:500) (1:500) (1:500) design drawing / load160401657.DB Ph 8.dwg  
 2021/07/23 13:58 AM by: [unclear]