
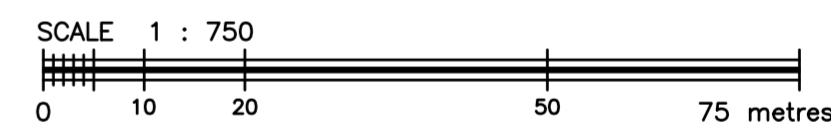
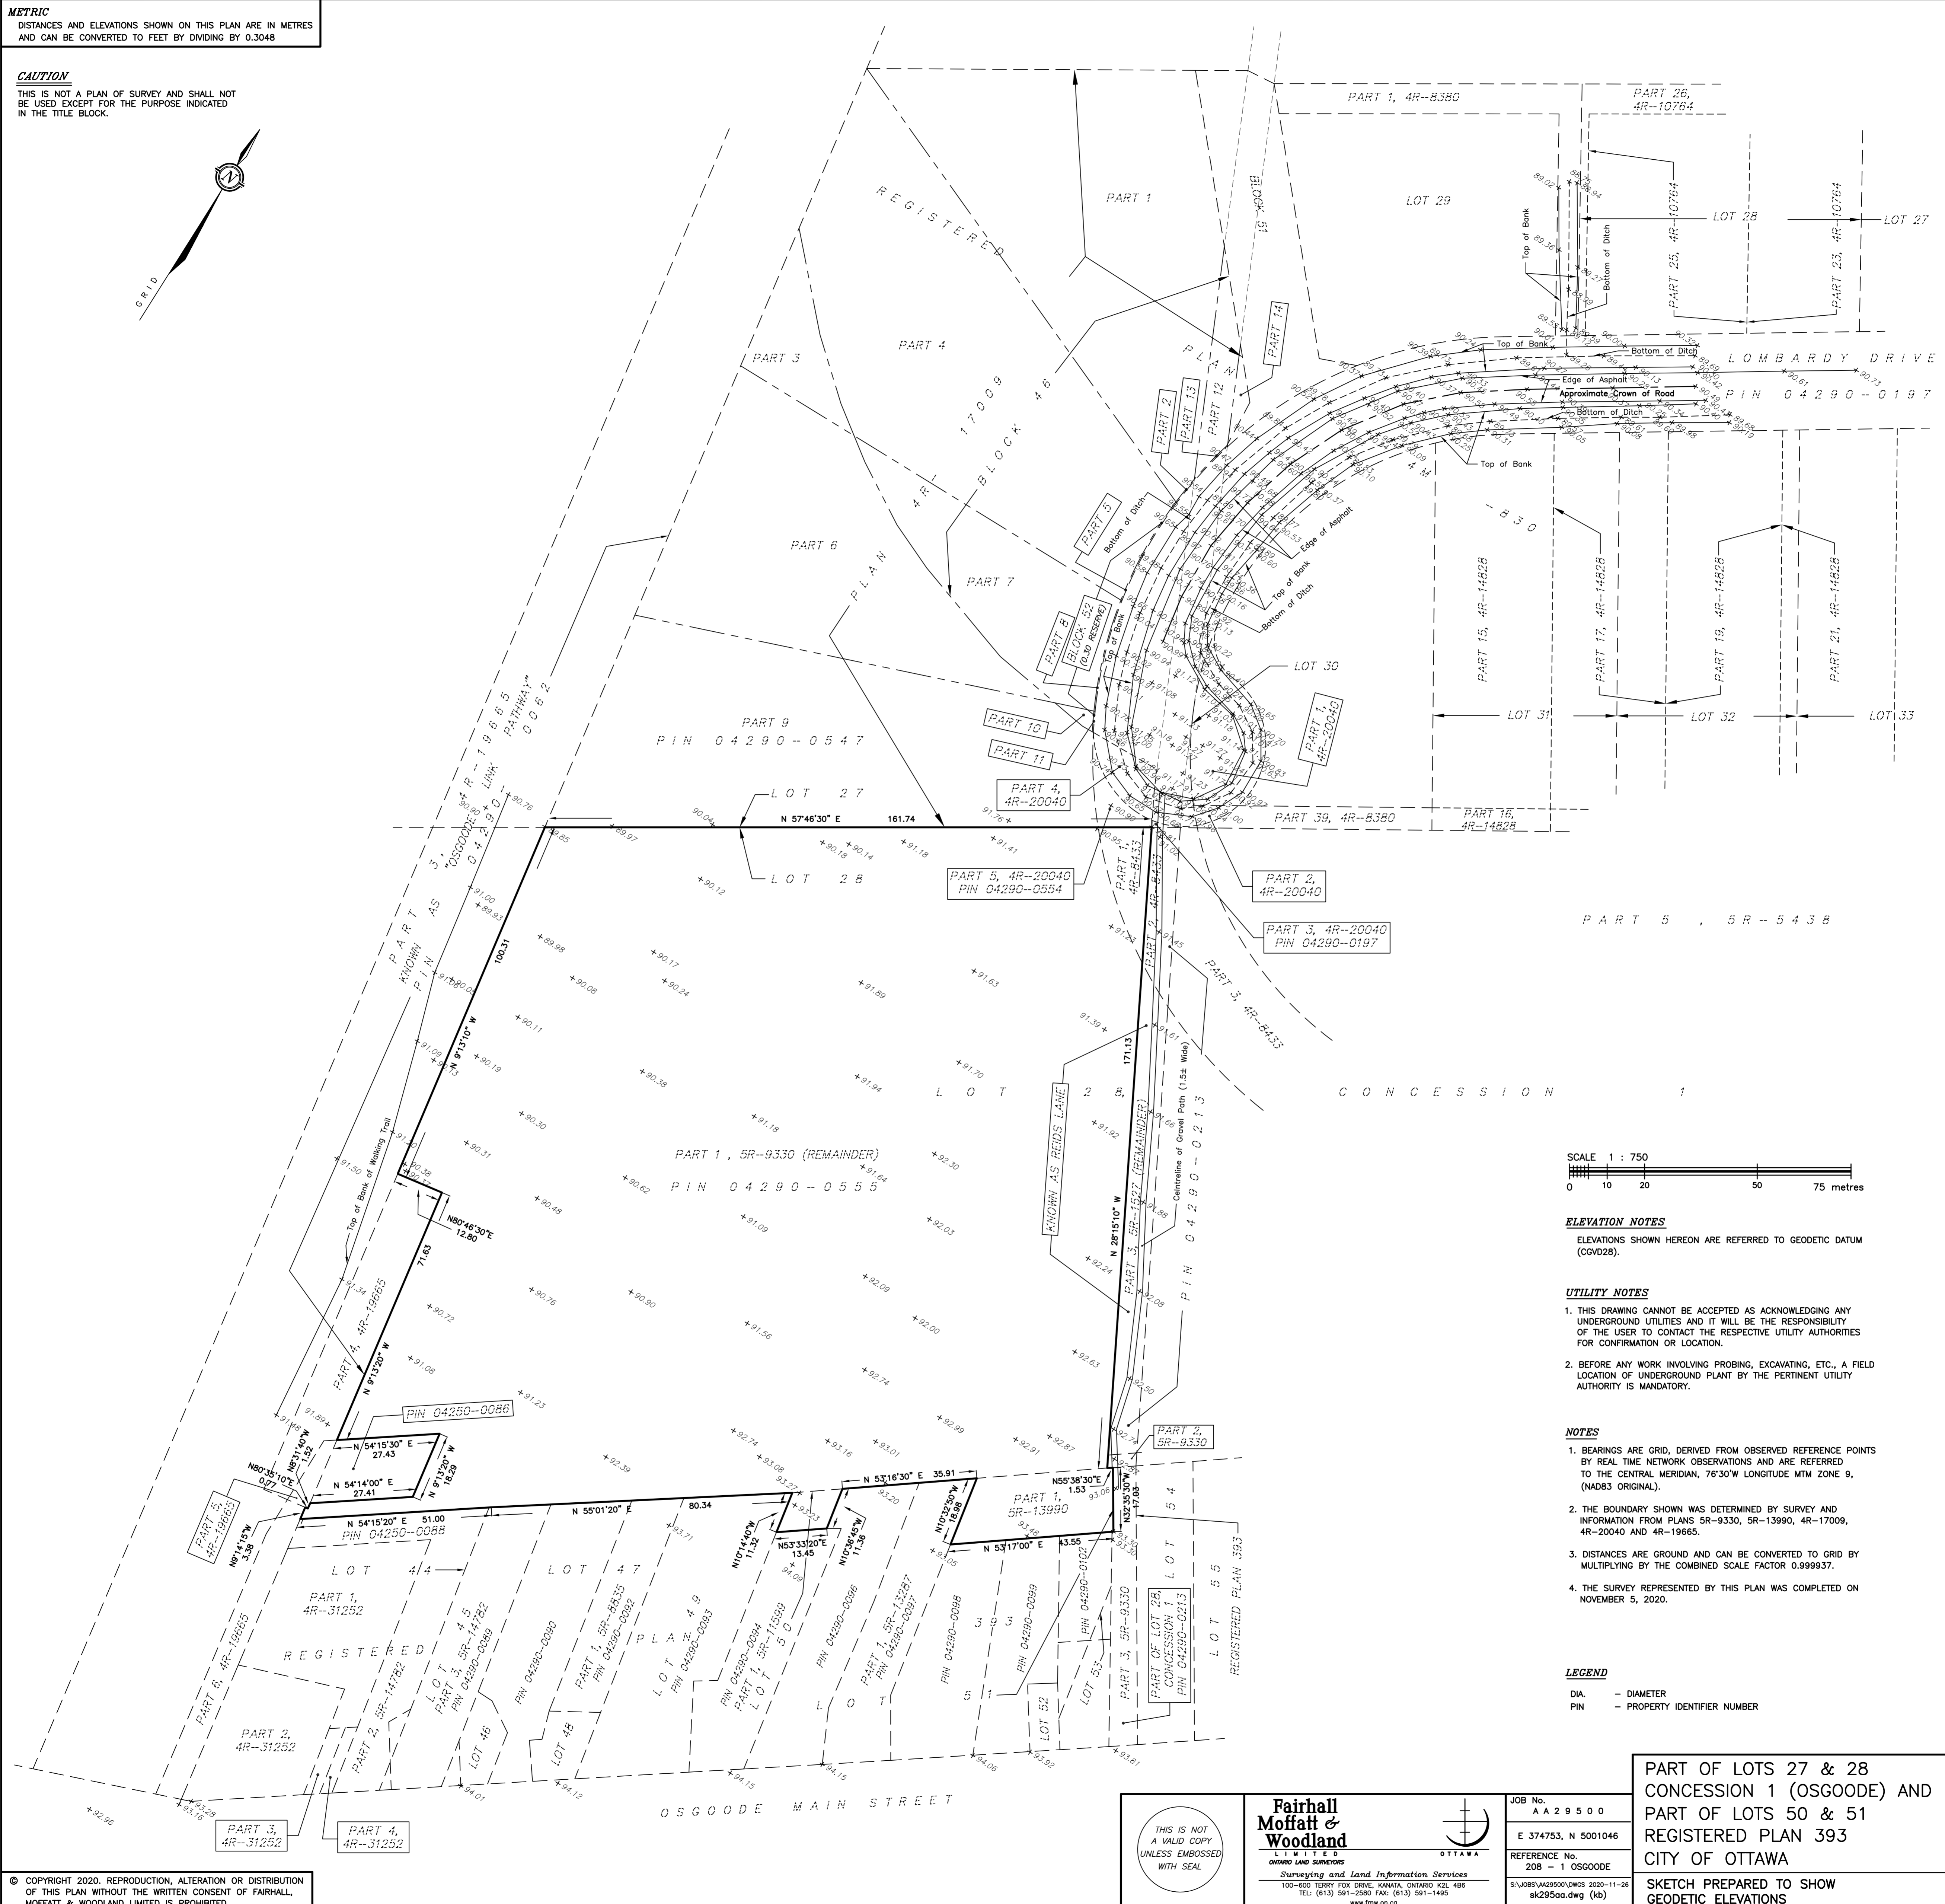


METRIC
DISTANCES AND ELEVATIONS SHOWN ON THIS PLAN ARE IN METRES
AND CAN BE CONVERTED TO FEET BY DIVIDING BY 0.3048

CAUTION

THIS IS NOT A PLAN OF SURVEY AND SHALL NOT
BE USED EXCEPT FOR THE PURPOSE INDICATED
IN THE TITLE BLOCK.

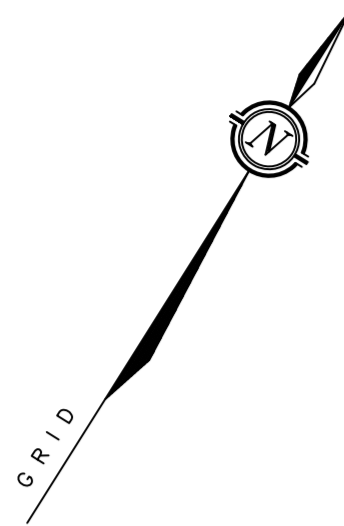

ELEVATION NOTES
ELEVATIONS SHOWN HEREON ARE REFERRED TO GEODETIC DATUM (CGVD28).

UTILITY NOTES
1. THIS DRAWING CANNOT BE ACCEPTED AS ACKNOWLEDGING ANY UNDERGROUND UTILITIES AND IT WILL BE THE RESPONSIBILITY OF THE USER TO CONTACT THE RESPECTIVE UTILITY AUTHORITIES FOR CONFIRMATION OR LOCATION.
2. BEFORE ANY WORK INVOLVING PROBING, EXCAVATING, ETC., A FIELD LOCATION OF UNDERGROUND PLANT BY THE PERTINENT UTILITY AUTHORITY IS MANDATORY.

NOTES
1. BEARINGS ARE GRID, DERIVED FROM OBSERVED REFERENCE POINTS BY REAL TIME NETWORK OBSERVATIONS AND ARE REFERRED TO THE CENTRAL MERIDIAN, 76°30'W LONGITUDE MTM ZONE 9, (NAD83 ORIGINAL).
2. THE BOUNDARY SHOWN WAS DETERMINED BY SURVEY AND INFORMATION FROM PLANS 5R-9330, 5R-13990, 4R-17009, 4R-20040 AND 4R-19665.
3. DISTANCES ARE GROUND AND CAN BE CONVERTED TO GRID BY MULTIPLYING BY THE COMBINED SCALE FACTOR 0.999937.
4. THE SURVEY REPRESENTED BY THIS PLAN WAS COMPLETED ON NOVEMBER 5, 2020.

LEGEND
DIA. - DIAMETER
PIN - PROPERTY IDENTIFIER NUMBER

PART OF LOTS 27 & 28
CONCESSION 1 (OSGOODE) AND
PART OF LOTS 50 & 51
REGISTERED PLAN 393
CITY OF OTTAWA
SKETCH PREPARED TO SHOW
GEODETIC ELEVATIONS

THIS IS NOT
A VALID COPY
UNLESS EMBOSSED
WITH SEAL

**Fairhall
Moffatt &
Woodland**
LIMITED
OTTAWA
Surveying and Land Information Services
100-600 TERRY FOX DRIVE, KANATA, ONTARIO K2L 4B8
TEL: (613) 591-2280 FAX: (613) 591-1485
www.fmw.on.ca

JOB No.	AA 29500
E 374753, N 5001046	
REFERENCE No.	208 - 1 OSGOODE
S:\J085\A08500\DWG 2020-11-28	sk29500.dwg (kb)