



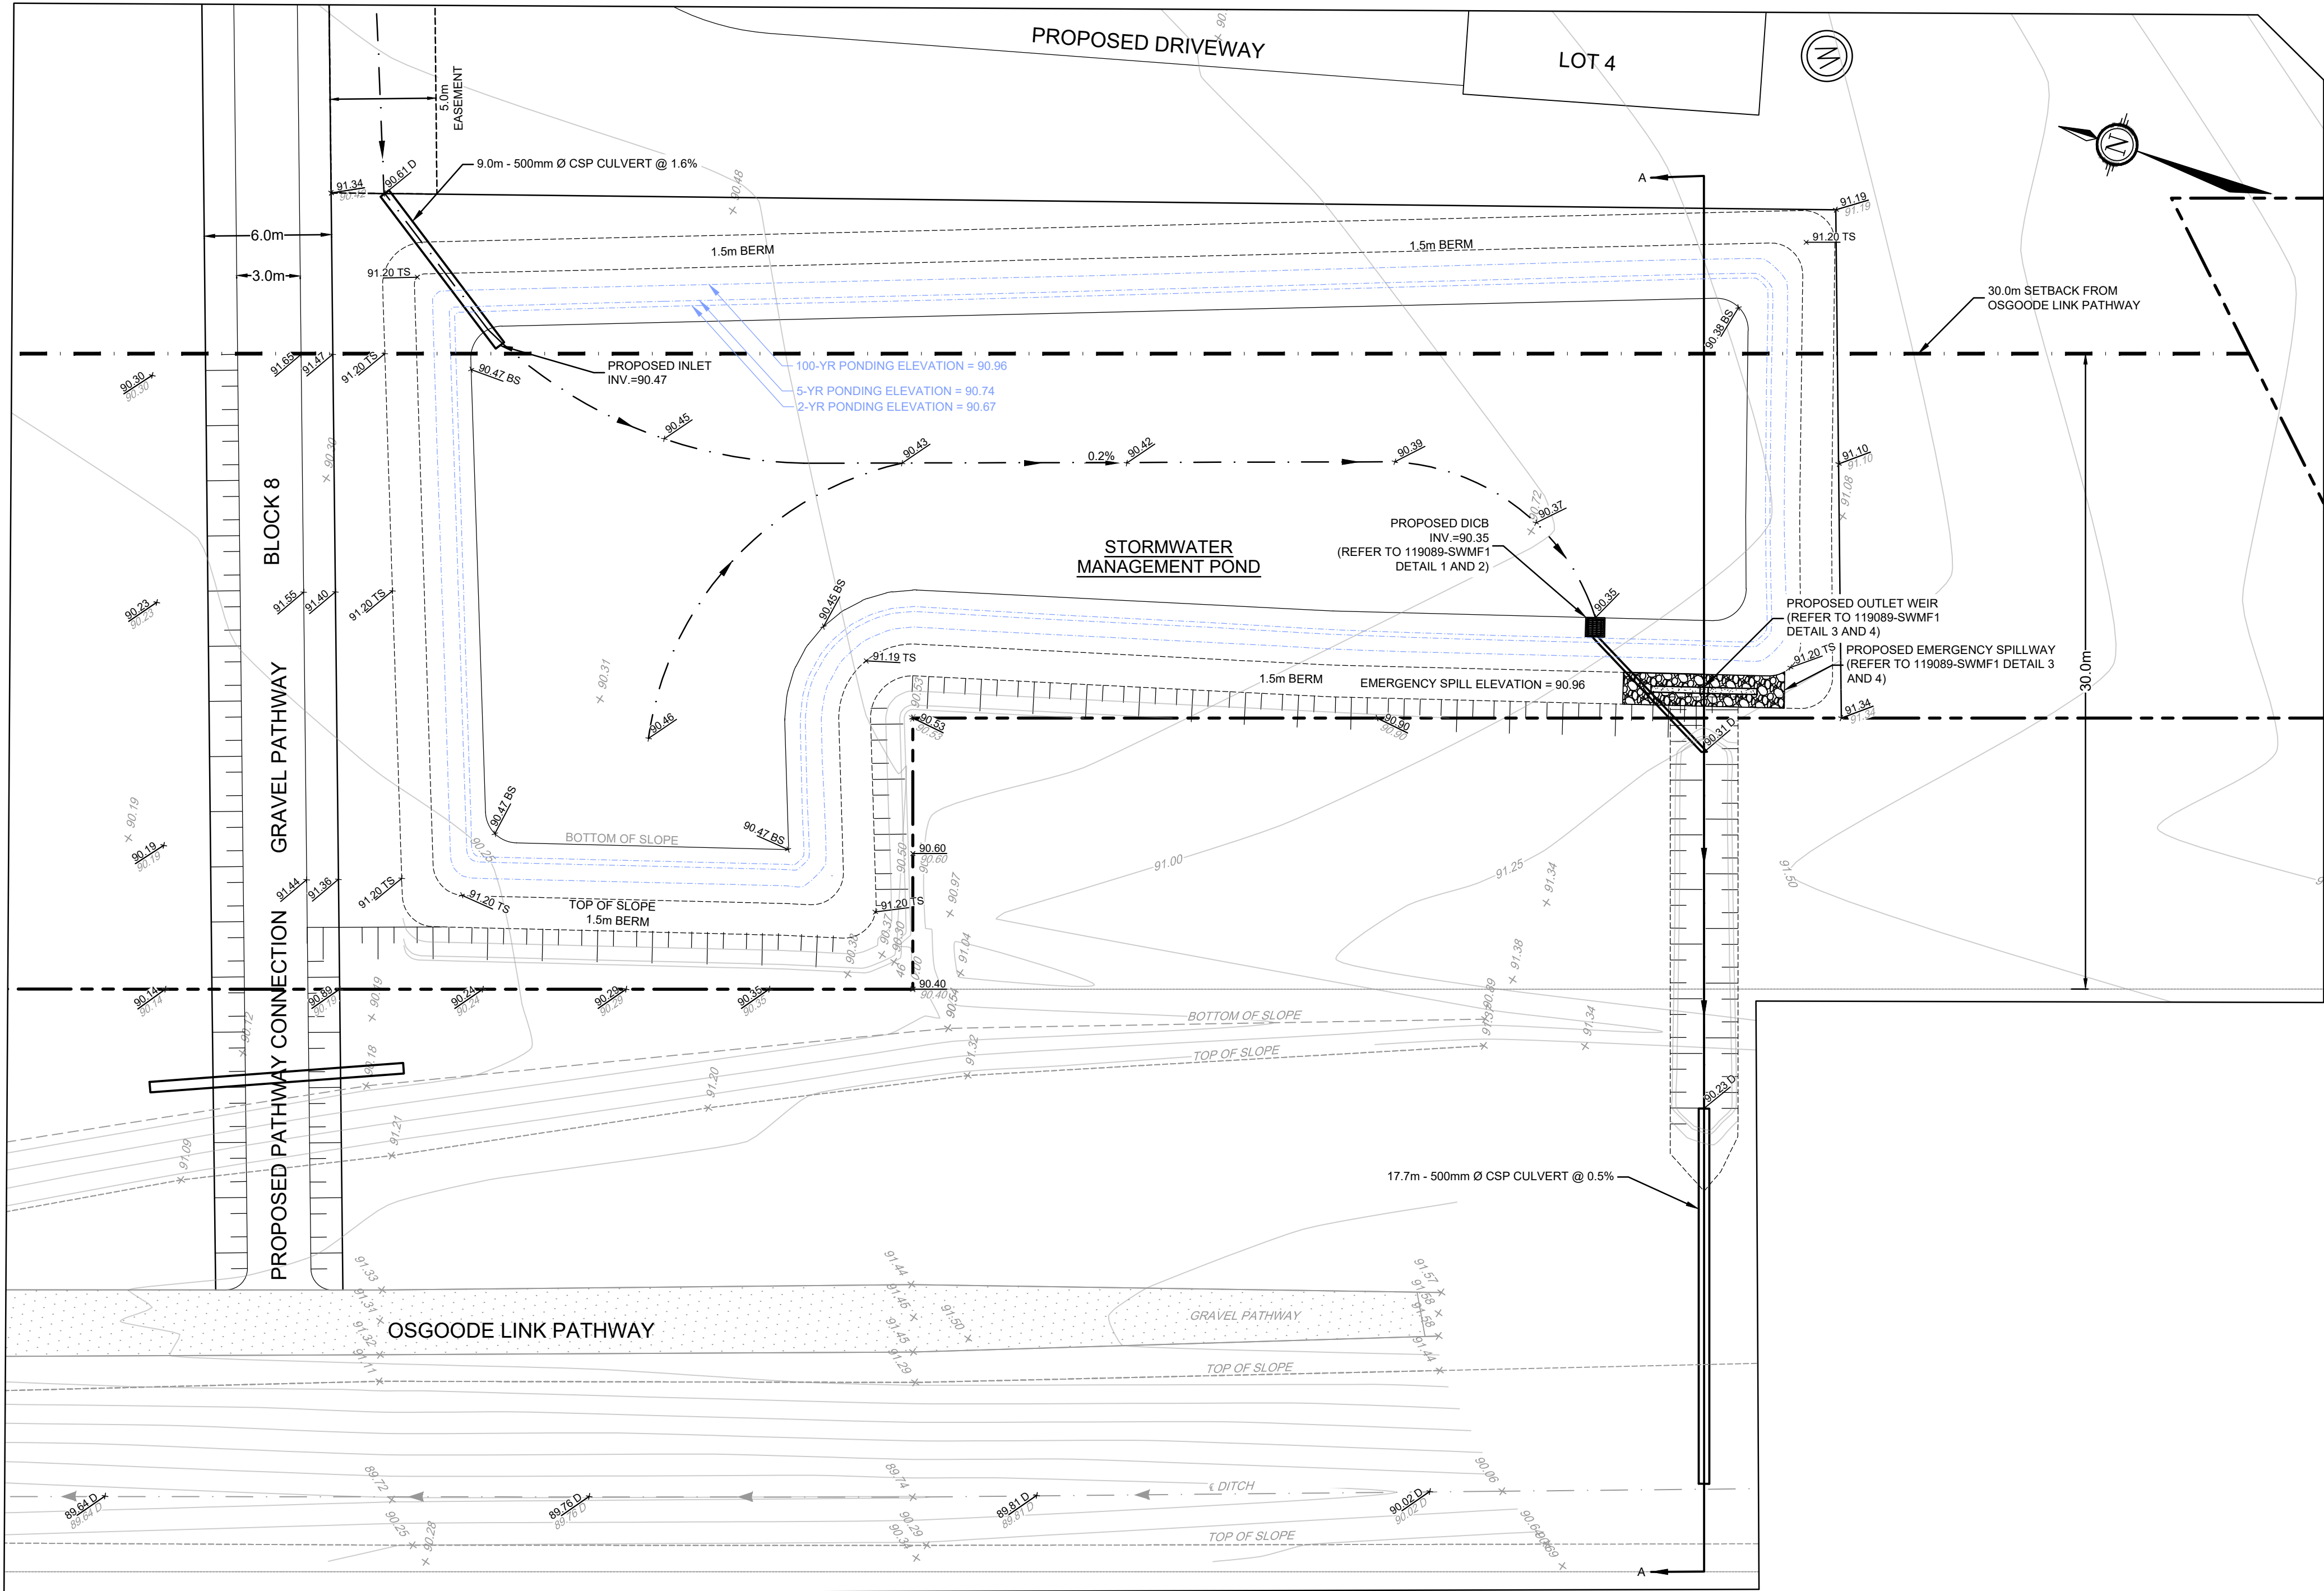


SWM POND PLAN
SCALE 1:200

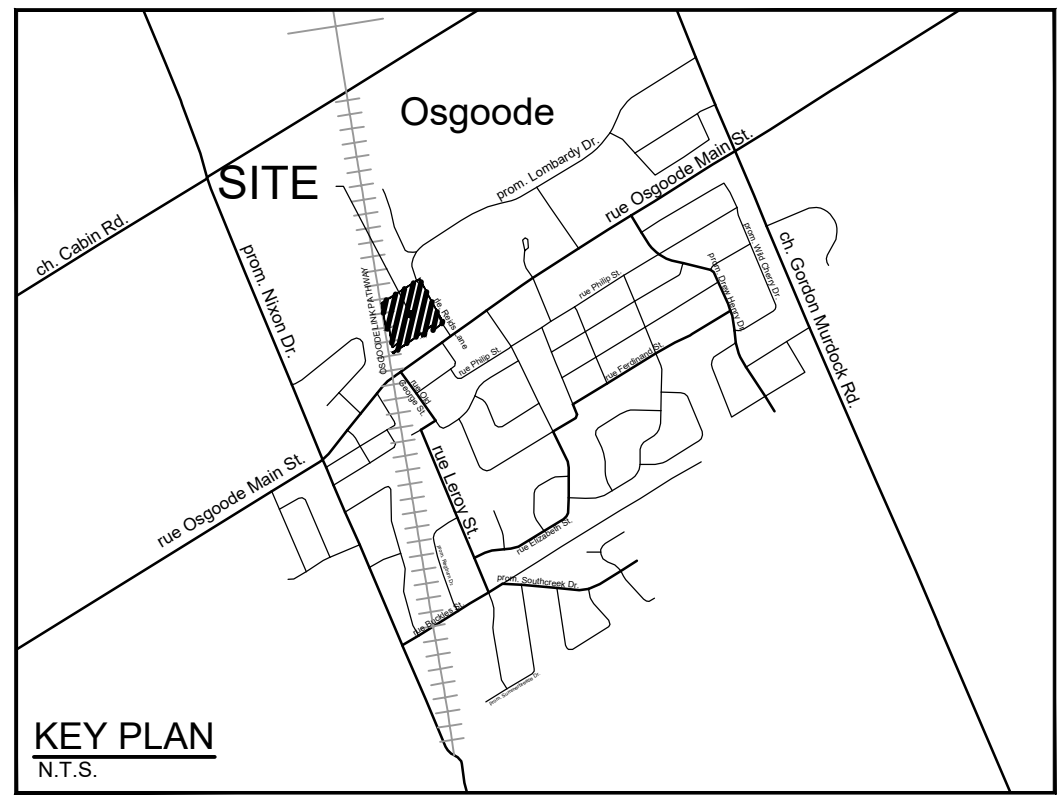

LEGEND

- PROPERTY LINE
- 30m SETBACK FROM THE OSGOODE LINK PATHWAY
- DITCH AND DIRECTION OF FLOW
- PROPOSED ELEVATION
- EXISTING ELEVATION
- PROPOSED DITCH ELEVATION
- PROPOSED TOP OF SLOPE ELEVATION
- PROPOSED BOTTOM OF SLOPE ELEVATION
- PROPOSED TERRACING (3:1 MAX)

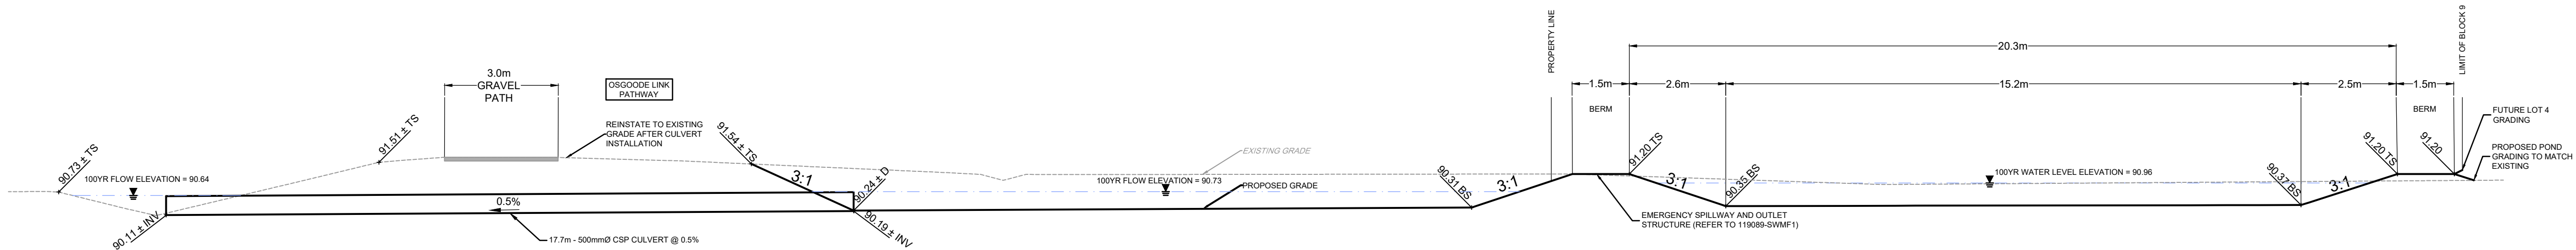

SWM POND CROSS SECTION SECTION A-A
SCALE 1:100

NOTE:
THE POSITION OF ALL POLE LINES, CONDUITS,
WATERMANS, SEWERS AND OTHER
UNDERGROUND AND OVERGROUND UTILITIES AND
STRUCTURES IS NOT NECESSARILY SHOWN ON
THE CONTRACT DRAWINGS, AND WHERE SHOWN,
THE ACCURACY OF THE POSITION OF SUCH
UTILITIES AND STRUCTURES IS NOT GUARANTEED.
BEFORE STARTING WORK, DETERMINE THE EXACT
LOCATION OF ALL SUCH UTILITIES AND
STRUCTURES AND ASSUME ALL LIABILITY FOR
DAMAGE TO THEM.

SOURCE REFERENCE:

- LEGAL INFORMATION:
CITY OF OTTAWA LEGAL PLANS 5R-9330, 5R-13990, 4R-17009, 4R-20040 AND 4R-19665
- TOPOGRAPHIC INFORMATION:
* FAIRHALL MOFFATT & WOOLAND LIMITED (208-1 OSGOODE) PART OF LOTS 27 & 28 CONCESSION 1 (OSGOODE) AND PART OF LOTS 50 & 51 REGISTERED PLAN 393 / NOVEMBER 5, 2020 / MTM ZONE 9 (NAD83 ORIGINAL)
- * FAIRHALL MOFFATT & WOOLAND LIMITED / OUTLET DITCH SURVEY / OCTOBER 29, 2024 / MTM ZONE 9 (NAD83 ORIGINAL)

No.	REVISION	DATE	BY
3.	REVISED PER CITY COMMENTS	JUL 11/25	TGS
2.	REVISED PER CITY COMMENTS	NOV 13/24	RJK
1.	ISSUED FOR DISCUSSION	MAR 29/22	LAB

SCALE	DESIGN
AS SHOWN	MLS
	CHECKED LAB
	DRAWN TGS
	CHECKED LAB
	APPROVED MJP

FOR REVIEW ONLY
Licensed Professional Engineer M. L. SCHROEDER 100213677 July 11, 2025 PROVINCE OF ONTARIO
Licensed Professional Engineer M.J. PETEPIECE 100079354 PROVINCE OF ONTARIO

NOVATECH Engineers, Planners & Landscape Architects Suite 200, 240 Michael Cowpland Drive Ottawa, Ontario, Canada K2M 1P6 Telephone (613) 254-9643 Facsimile (613) 254-5867 Website www.novatech-eng.com

LOCATION CITY OF OTTAWA REID'S LANE SUBDIVISION	PROJECT No. 119089
DRAWING NAME STORMWATER MANAGEMENT POND FACILITY	REV REV # 3
	DRAWING No. 119089-SWMF