


JOCK RIVER

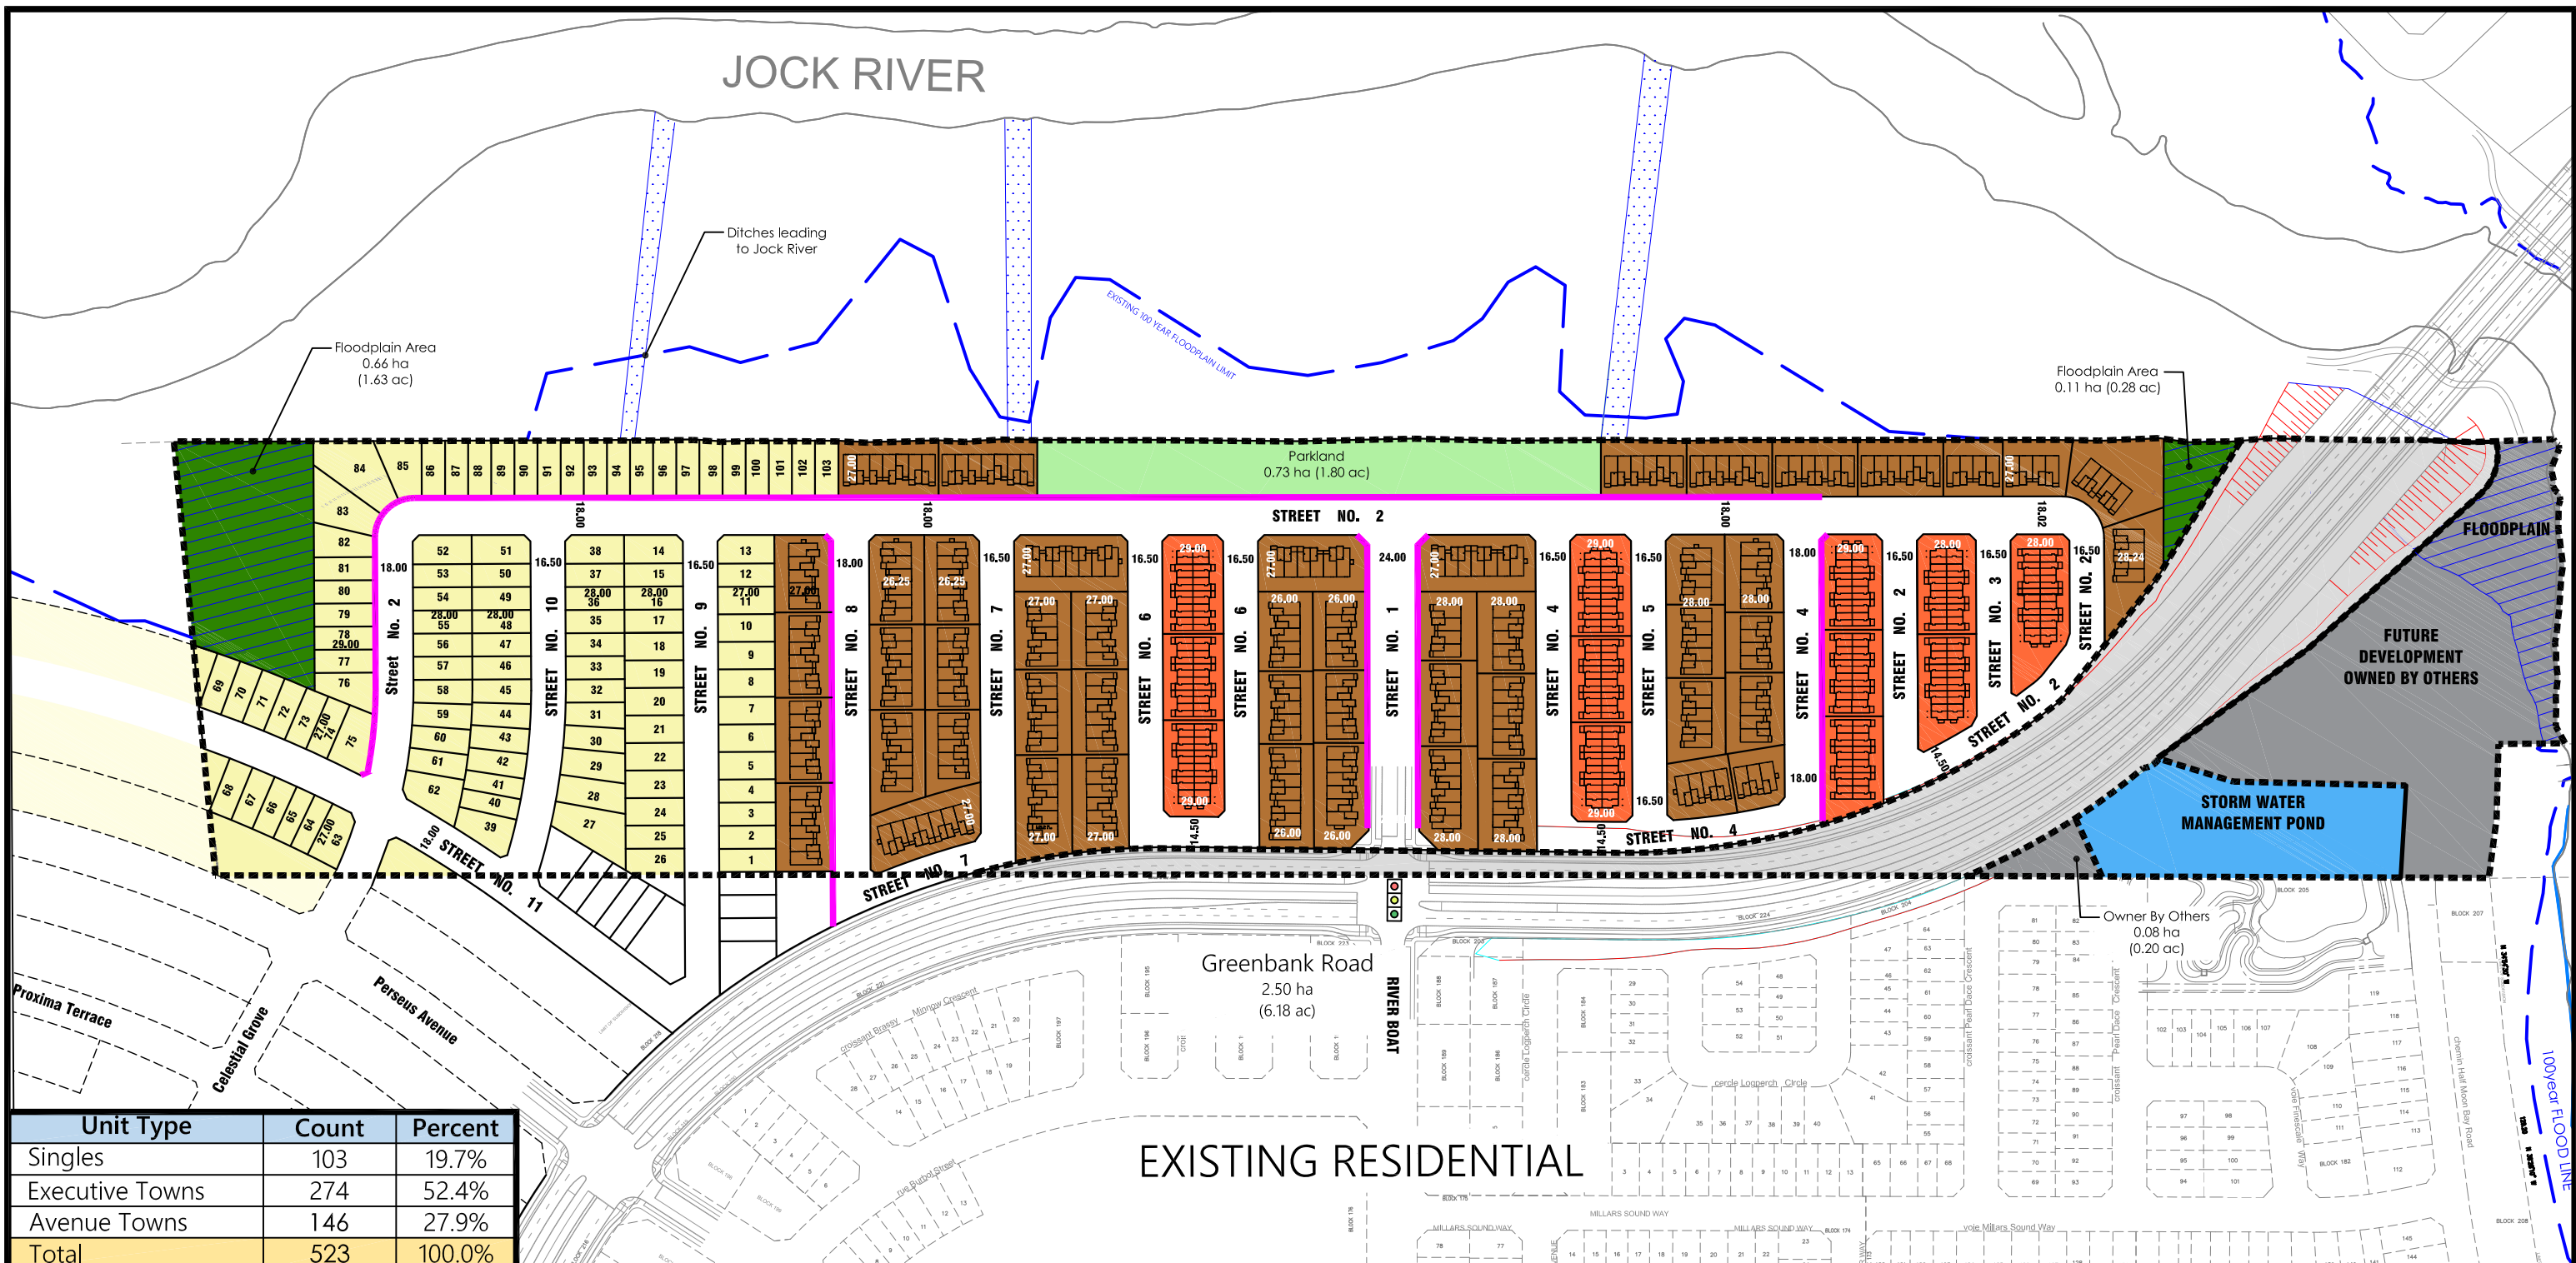

| Unit Type | Count | Percent |
|-----------------|------------|---------------|
| Singles | 103 | 19.7% |
| Executive Towns | 274 | 52.4% |
| Avenue Towns | 146 | 27.9% |
| Total | 523 | 100.0% |

Legend

| | |
|-----------------------------------|--|
| Single Detached Homes | Area within Floodplain |
| Executive Towns | Natural Feature Area within Floodplain |
| Avenue Towns | Open Space / Pathways |
| Storm Water Management (SWM) Pond | Sidewalk Locations |
| Parkland | Property Boundary |
| Land Owned by Others | Proposed Extent of Greenbank Grading |

EXISTING RESIDENTIAL

| No. | Description | Date | By |
|------------------|-------------------|-----------|------|
| 0 | Issued for Review | 2/25/2022 | K.G. |
| Revisions | | | |

Title: **Concept Plan 26**

Project: **Kennedy Lands**

North

Scale: **NTS**

Drawn By: K.G.
Checked By: CS

Minto Communities Inc
180 Kent Street,
Ottawa, ON
K1P 0B6