



16.5m Local Road without Sidewalk

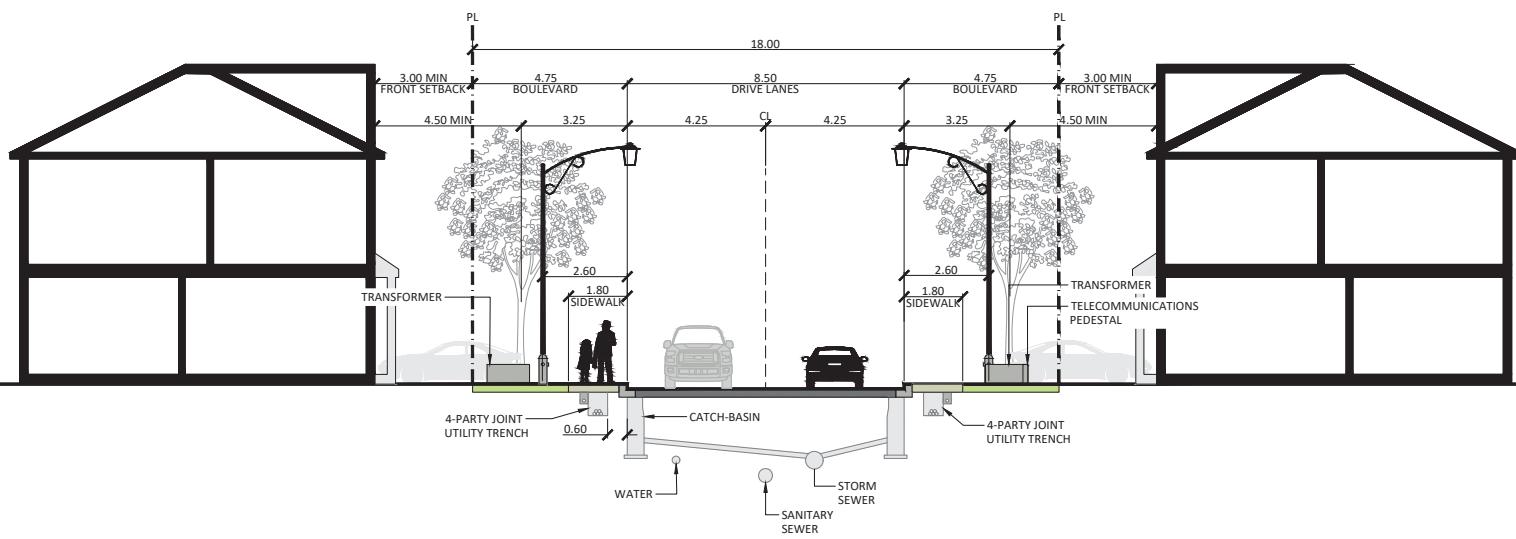

18.0m Local Road with Sidewalks

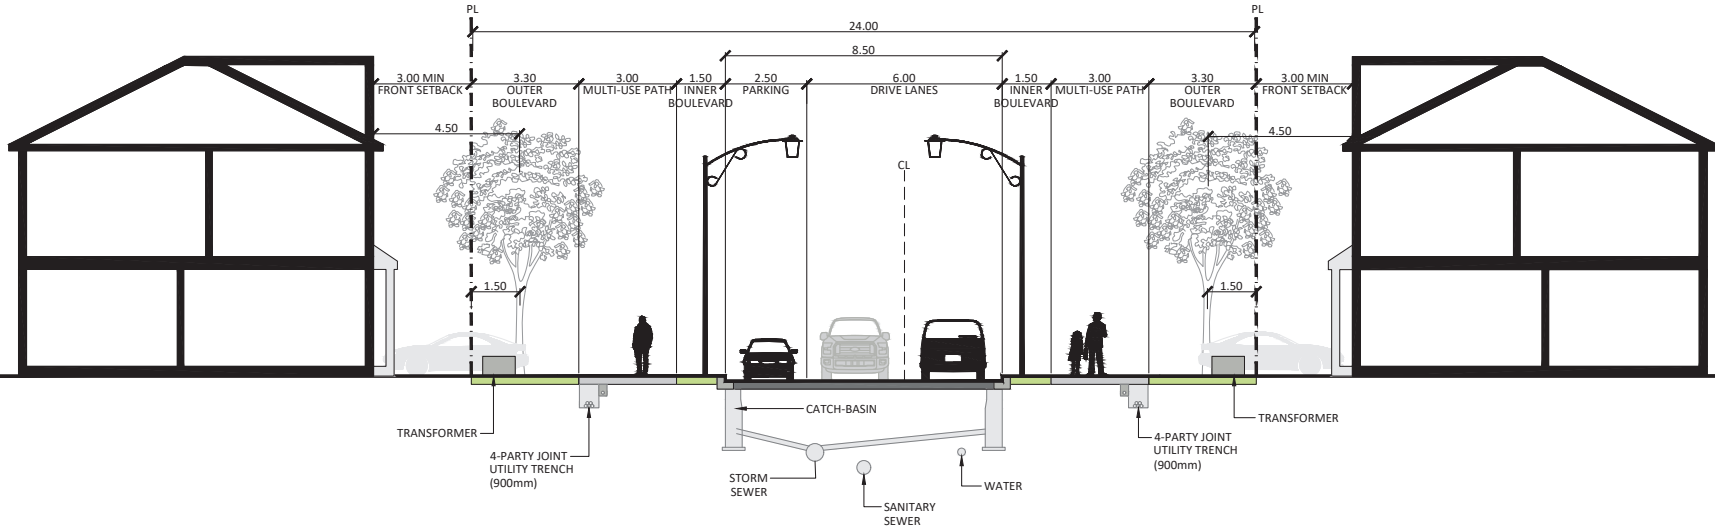

24.0m Collector with Multi-Use Path (MUP)